


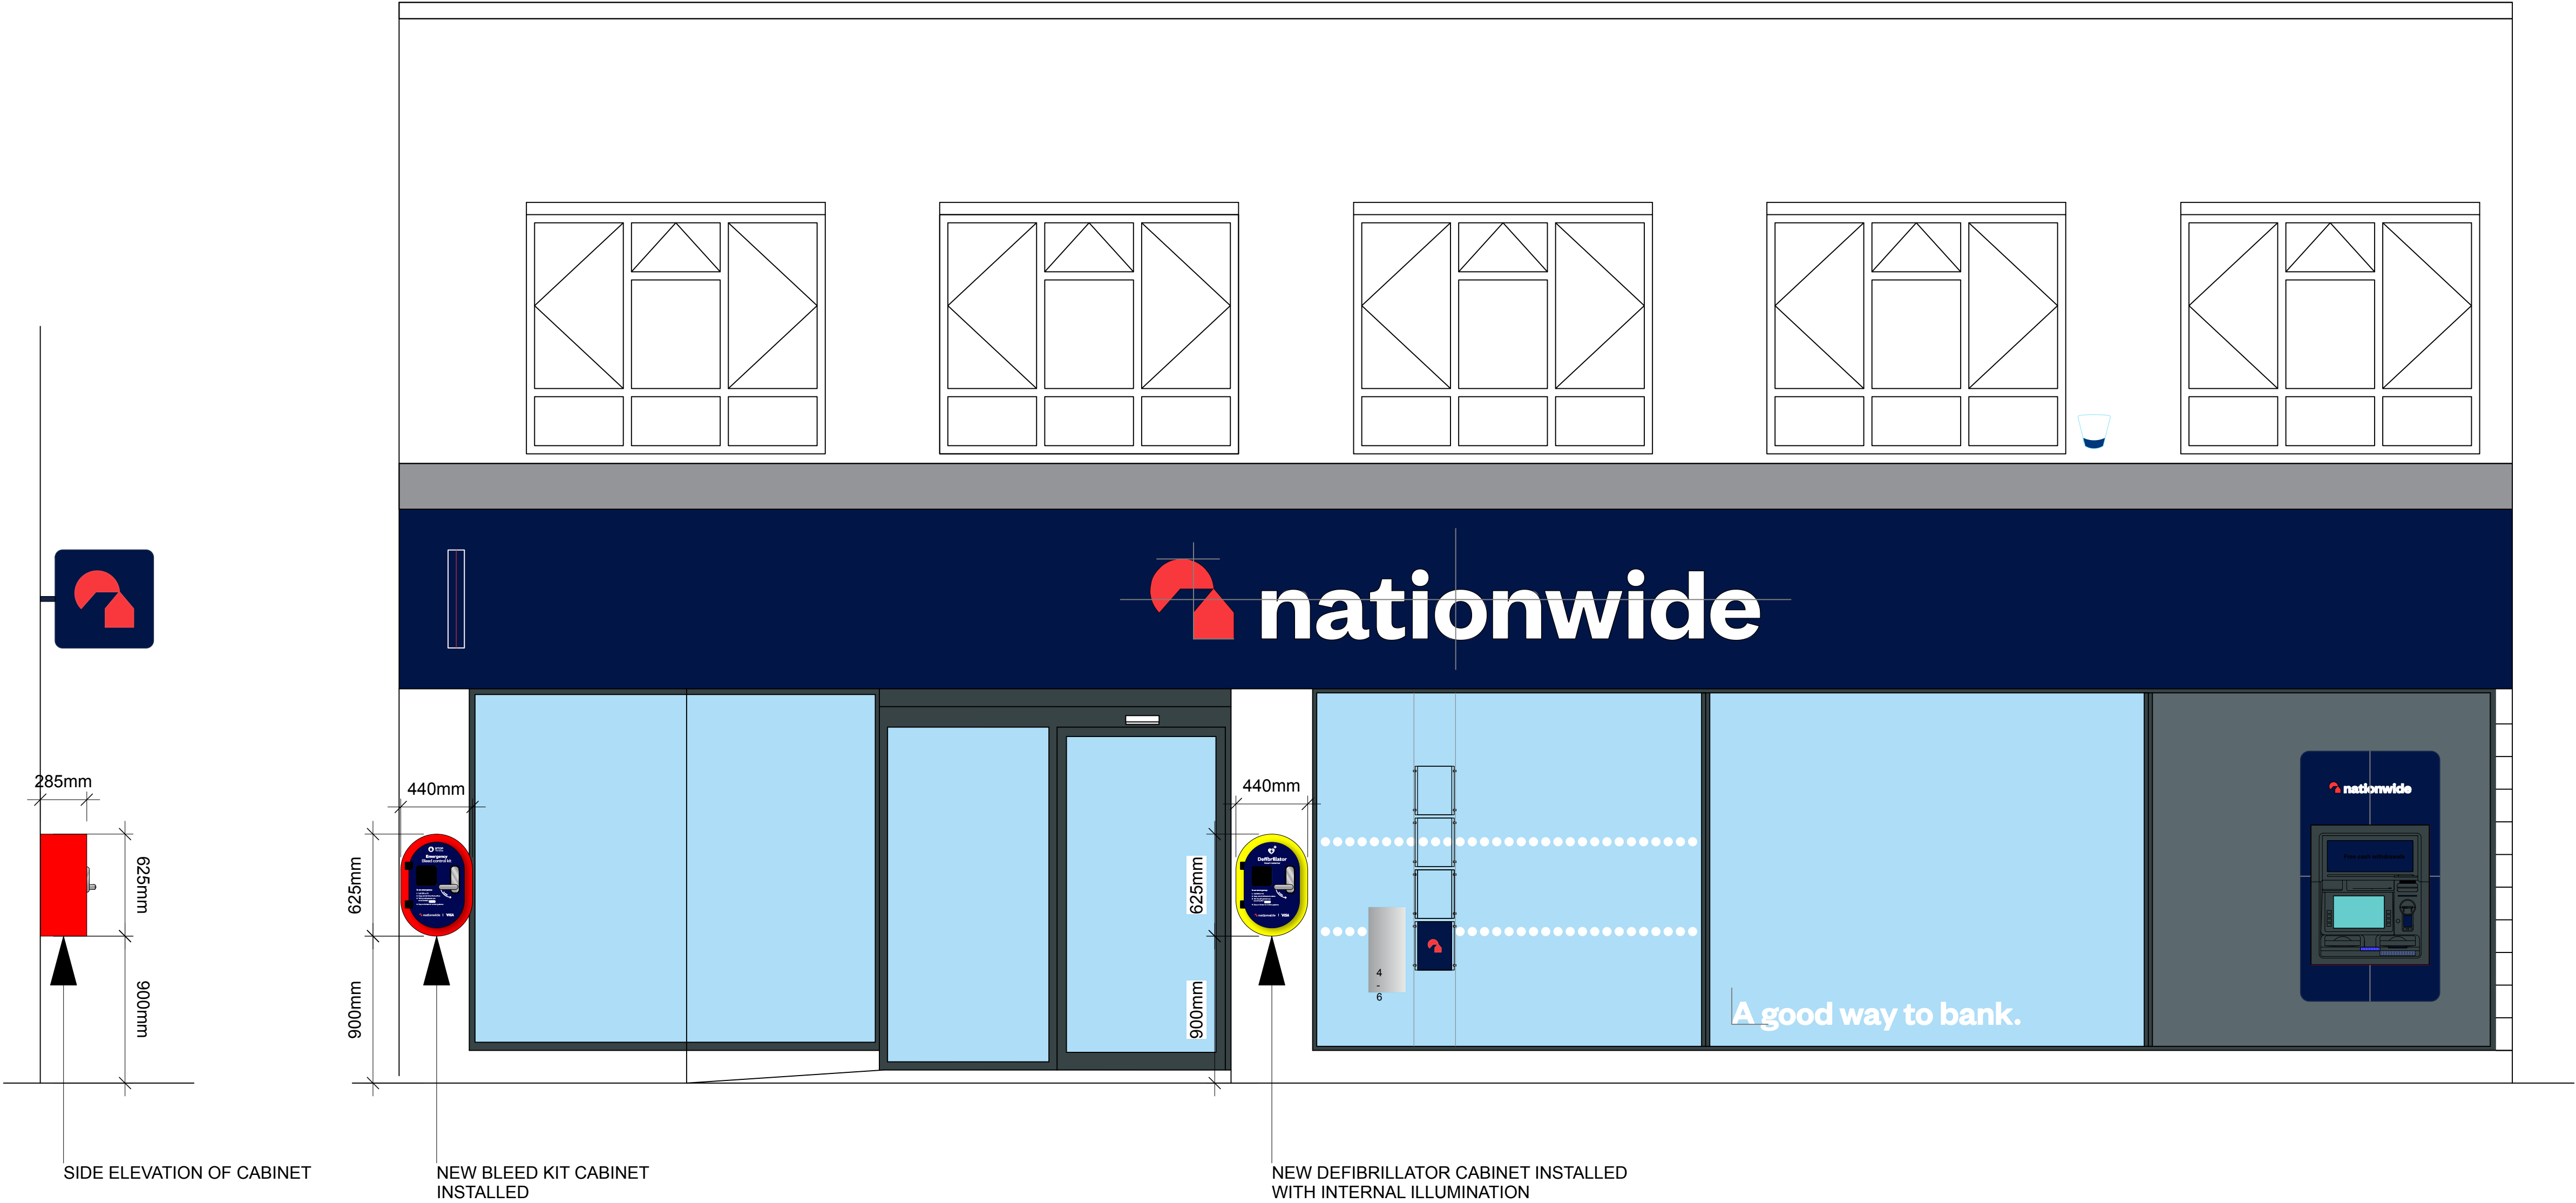

FIRST ISSUE			MC	14/05/2026		
REVISIONS			BY	DATE		
BRANCH NAME: 4 Eldon Street, S70 2JB			DRAWING TYPE: FOR PLANNING PROPOSED FRONT ELEVATION			
BRANCH PREFIX: 0820						
SCALE @ A1: 1:25	SCALE @ A3: 1:50	DATE DRAWN: 14/05/2026	STATUS:	PROPERTY LOCATION CODE:	DRAWING REF NO:	REV.
DRAWN BY: MC	CHECKED BY: AQP	JOB REF: 26022	P	BA13	PR.01.E1	