



EXISTING ELEVATIONS


SIDE ELEVATION
(FACING No 30 VICAR ROAD)

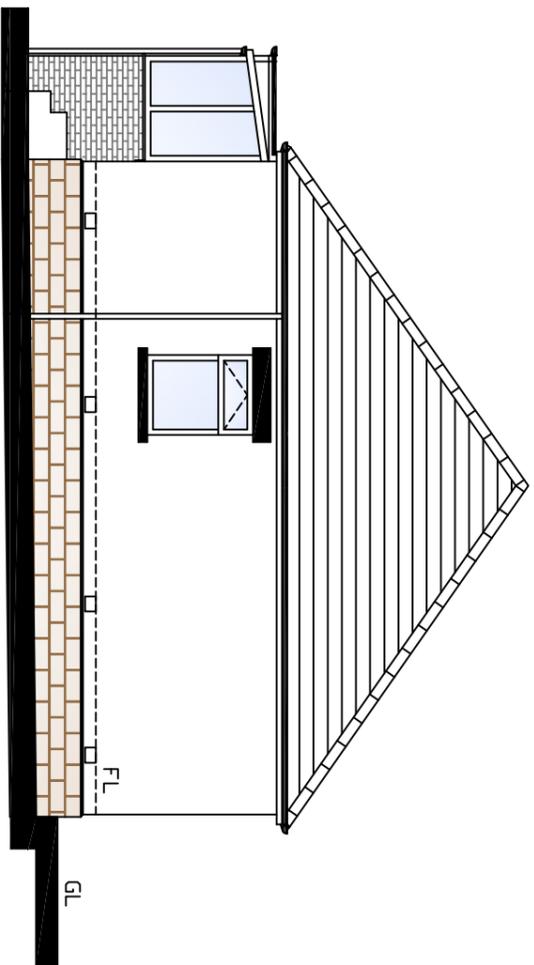


REAR ELEVATION

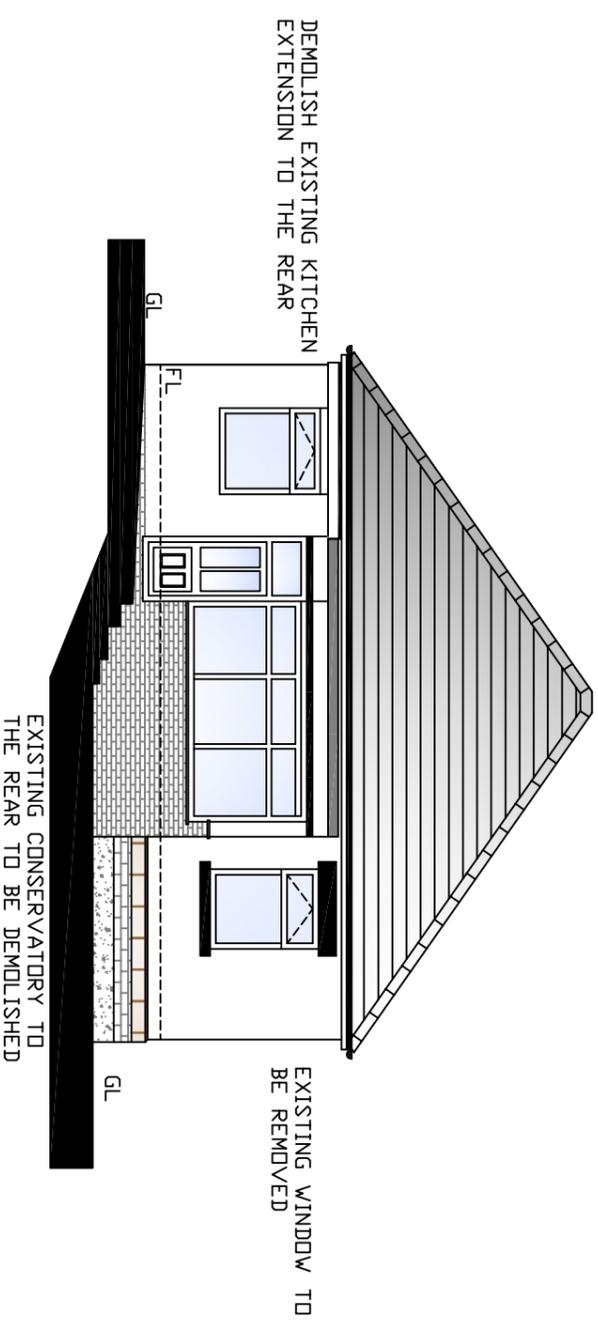

FRONT ELEVATION
(FACING VICAR ROAD)
NO ALTERATION TO FRONT ELEVATION

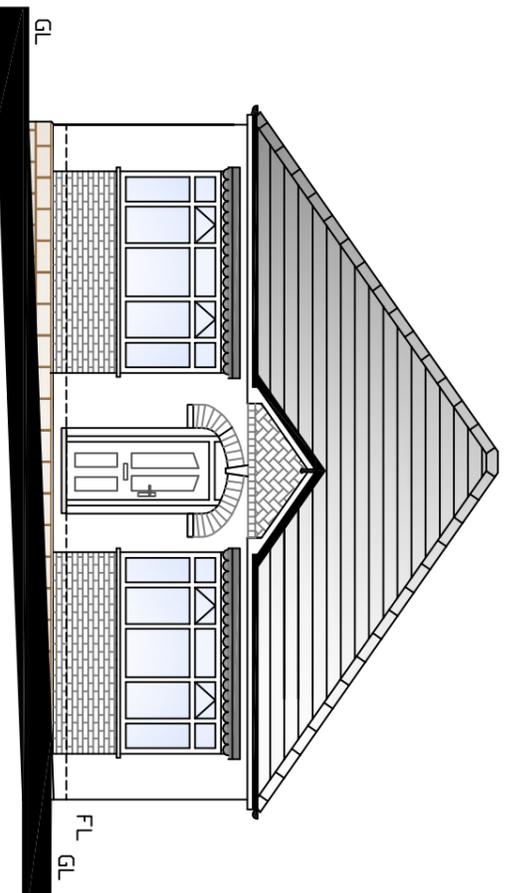

SIDE ELEVATION
(FACING No 24 VICAR ROAD)

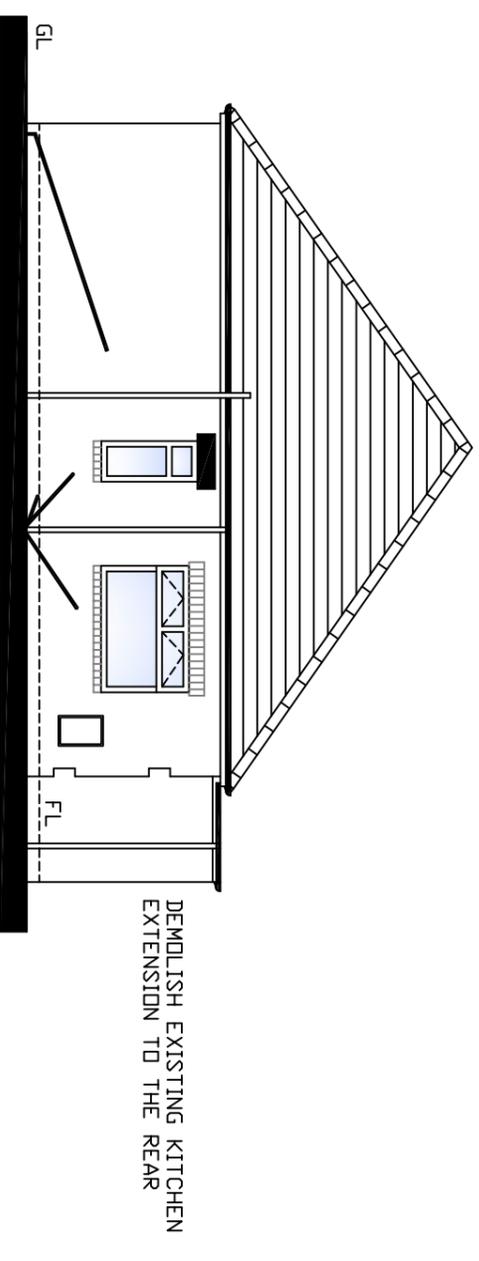

CLIENT

MISS J MOWER
26 VICAR ROAD, DARFIELD

TITLE

DRAWING SHOWING EXISTING ELEVATIONS



DRAWN

AD

SCALE 1:100 @ A3

DATE 19/04/2025

REV

DRG No 25/003