


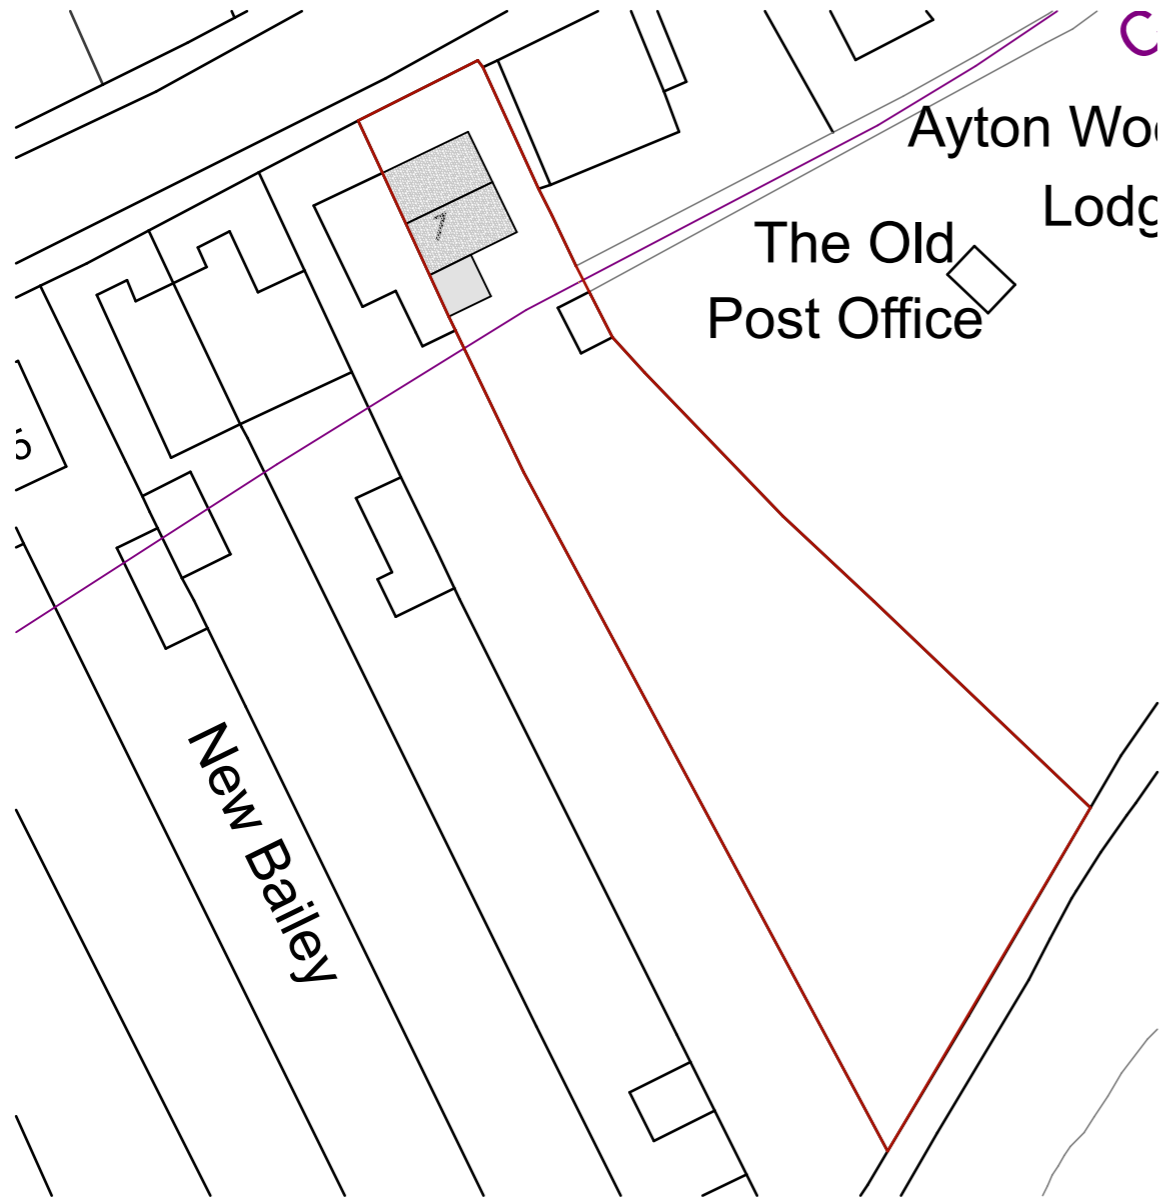
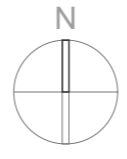


 

LP-01 Existing Site Location Plan 1:1250

 

LP-02 Existing Site Block Plan 1:500

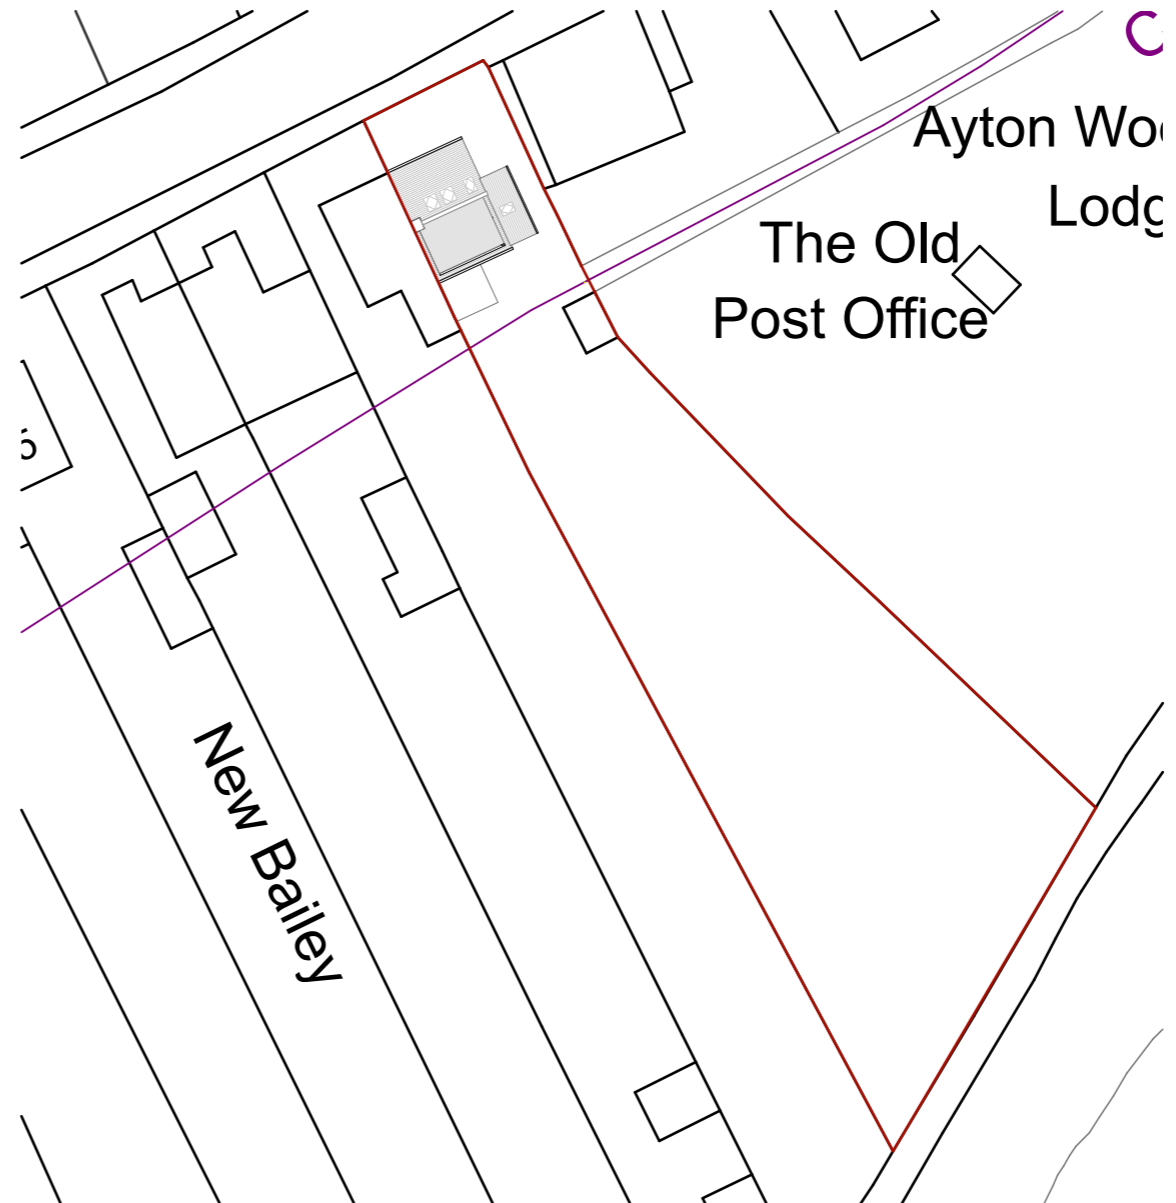

LP-03 Proposed Site Block Plan 1:500

**NOTES**  
 Builder to check and clarify all levels, dimensions, drainage construction & specification prior to any works on site and to bring to the clients attention any variations or deviations for written confirmation before being carried out on site.

Drawings are prepared for the purposes of obtaining Planning Permission and Building Regulation Approval only.

All materials shall be fixed, applied or mixed in accordance with all of the manufacturers instructions, recommendations & specifications. All materials shall be fit for the purposes that they are to be used for.

The contractor shall take into account everything necessary for the proper execution of the works and to the satisfaction of the Local Authority Building Surveyor, whether or not indicated on the drawing or in the specification.

It is the responsibility of the owner / client to serve a notice on the adjoining or adjacent neighbours for the proposed works under 'The Party Wall Act 1996' Explanatory booklets can be obtained free of charge from the D.O.E. publications despatch centre, Blackhorse Road, London SE99 6TT Tel 0181 691 9191.

**GENERAL**  
 Check all dimensions on site.  
 Report any discrepancies and omissions to Architect / Designer  
 This Drawing is Copyright ©

**DESIGN/SKETCH DESIGN**  
 Unless stated otherwise, the designs shown are subject to detailed site survey, investigations, and legal definition, the CDM Regulations, and the comments and / or approval of the various relevant Local Authority Officers, Statutory Undertakers, Fire Officers, Engineers and the like.

Revision History		
Rev	Purpose	Date
P01	Issued For Planning	12.01.26

**JonathanClementsArchitects.**

07866 367855  
 jc@jonathanclementsarchitects.co.uk  
 www.jonathanclementsarchitects.co.uk  
 @jonathanclementsarchitects  
 @jonathan\_clements\_architects

Project  
 1 New Bailey, Crane Moor Rd,  
 S35 7AT

Drawing Name  
**Site Location Plans**


Drawing Status  
**PLANNING**

Modified by  
 JC Date  
 07.11.25


Checked by  
 JCA Date  
 14.11.25

Drawing Scale  
 Varies@A3


Layout ID  
**JCA-1588-001** Revision  
**P01**

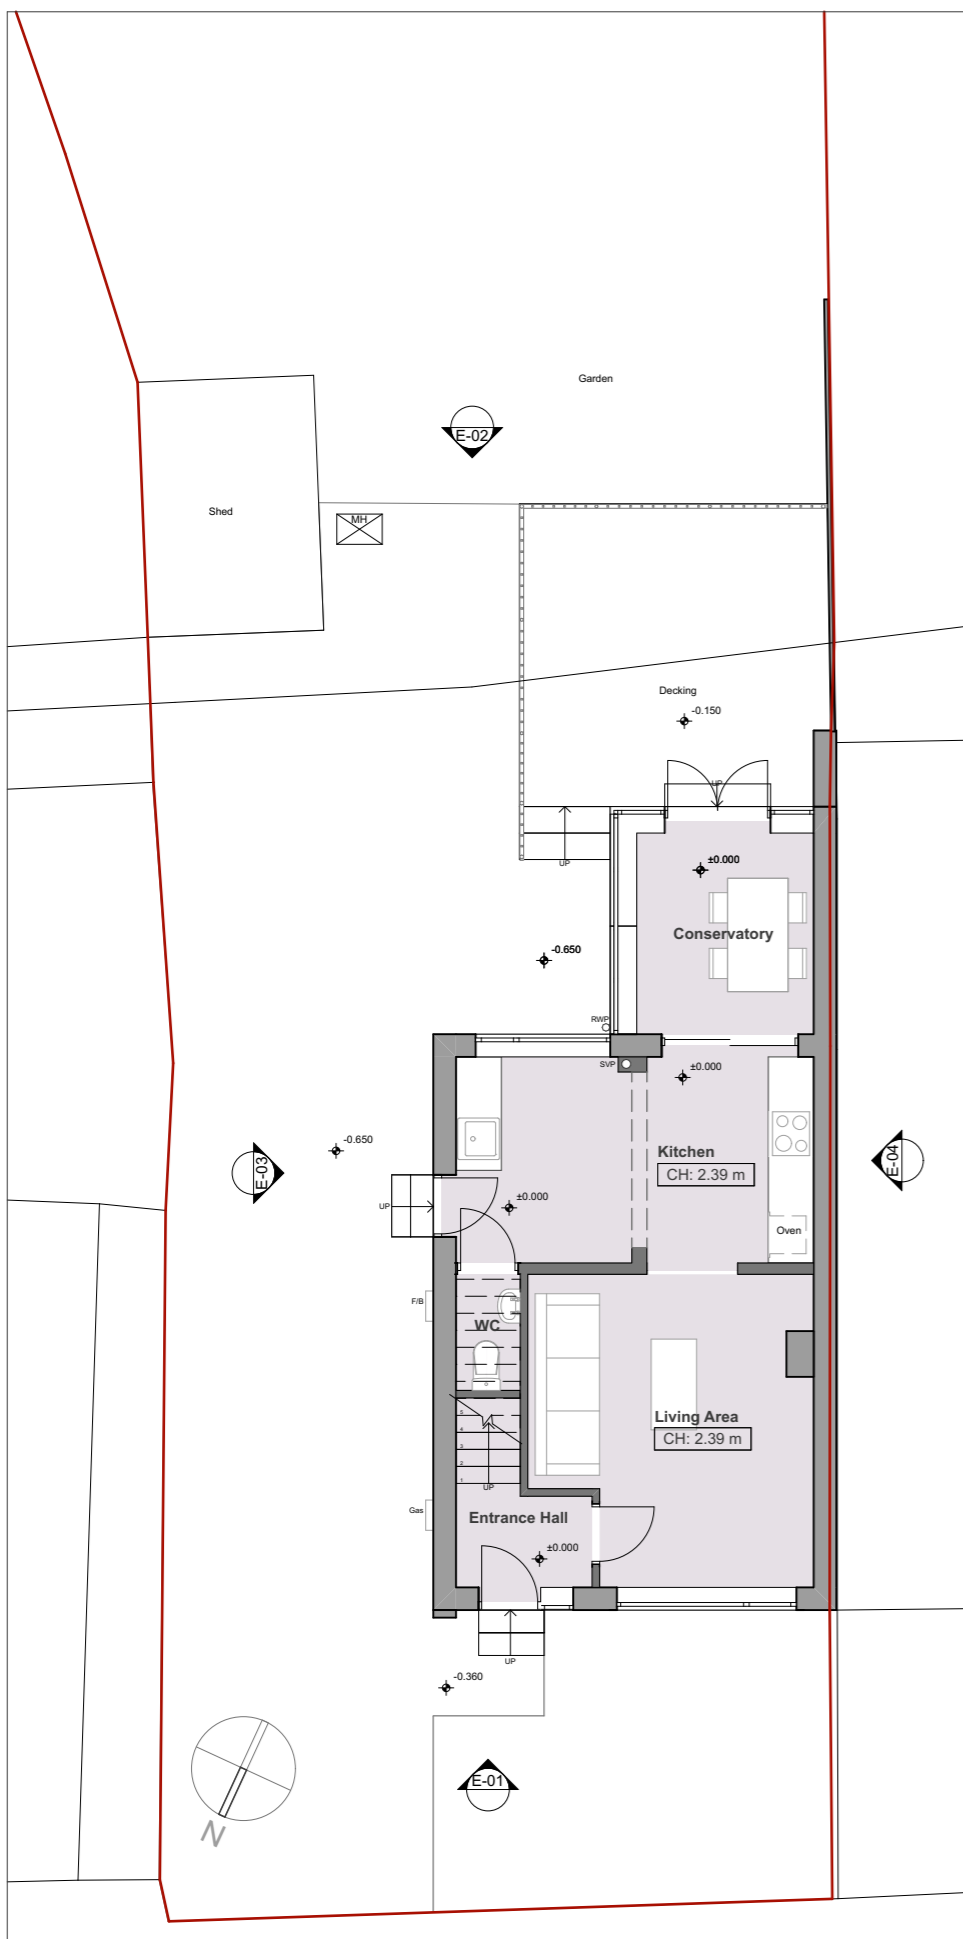


PL-01 Existing Ground Floor Plan 1:100

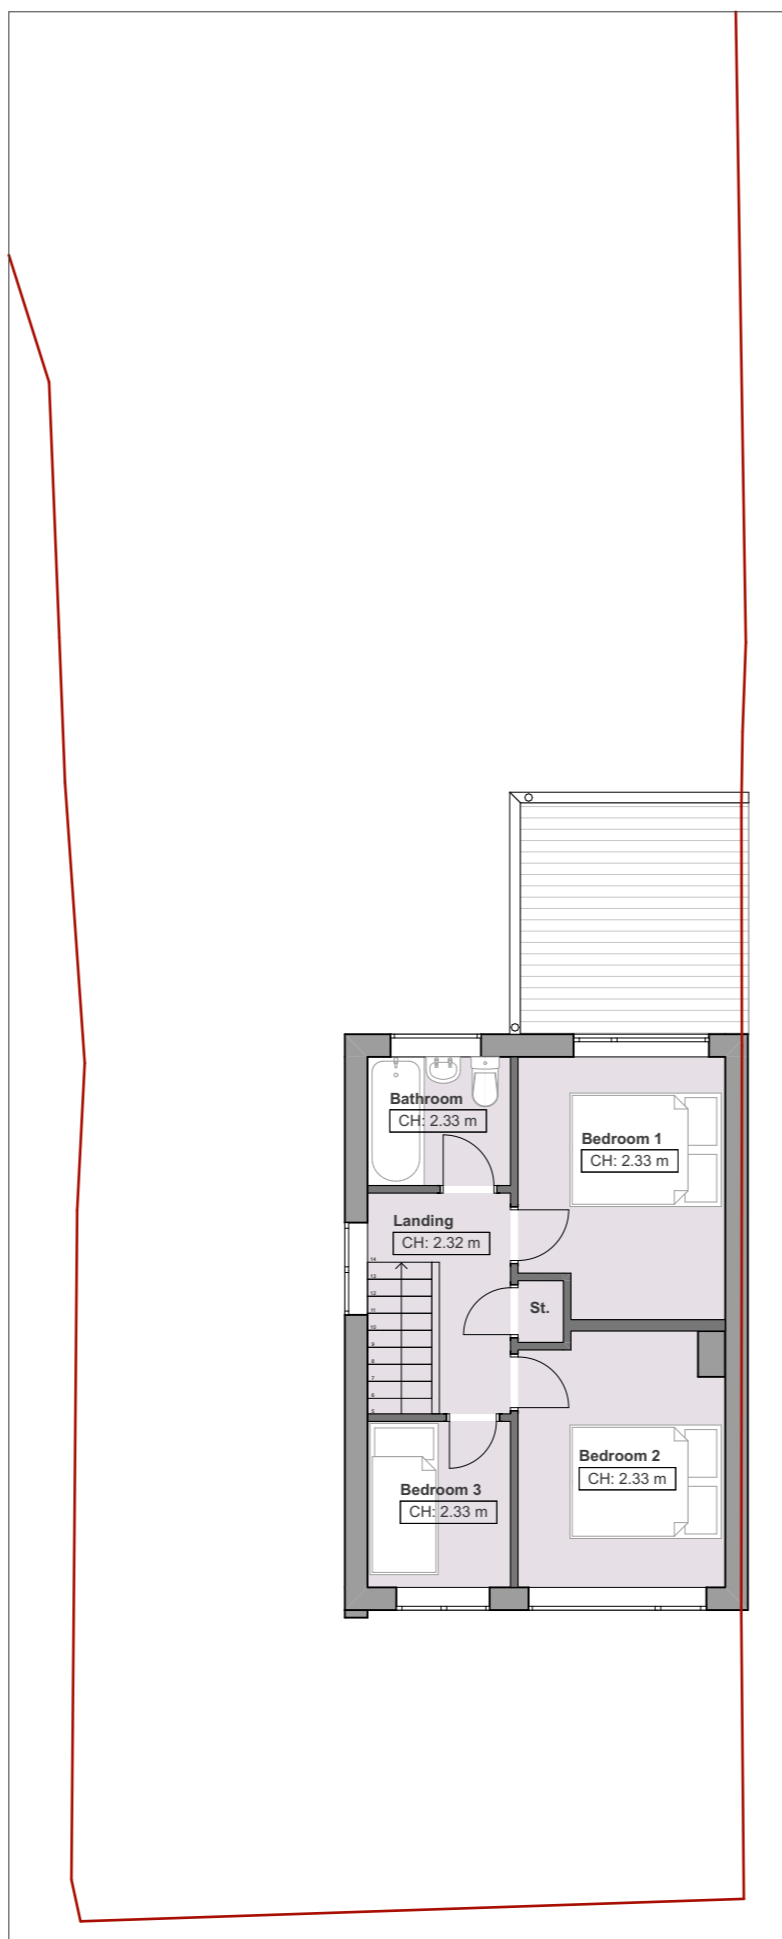

PL-02 Existing First Floor Plan 1:100

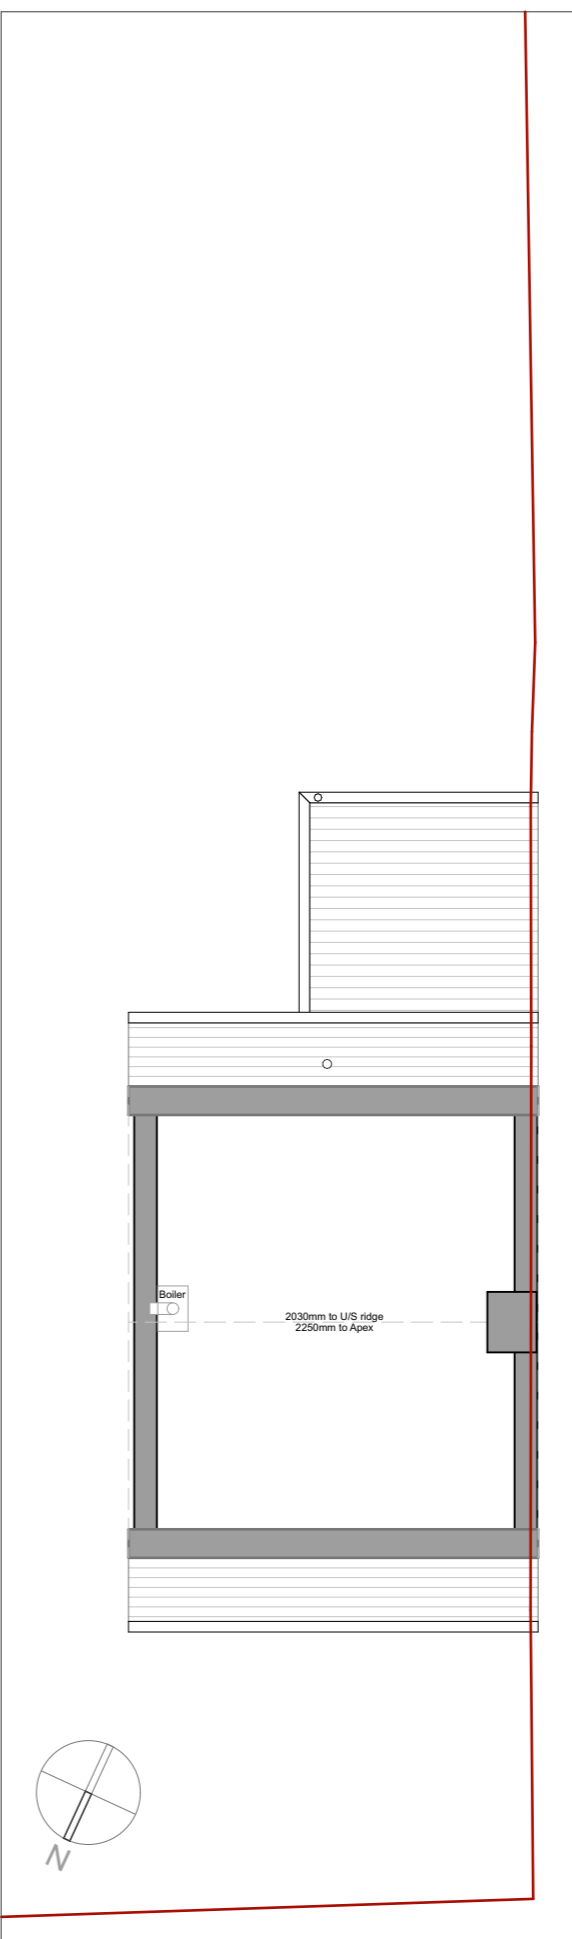


PL-03 Existing Loft Level Plan 1:100

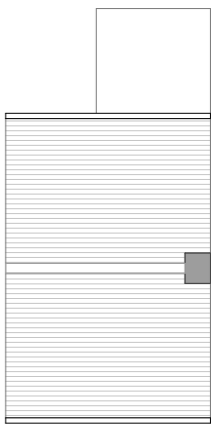

PL-04 Existing Roof Plan 1:200

Rev	Purpose	Date
P01	Issued For Planning	12.01.26

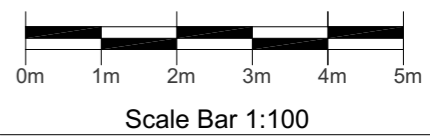

**JonathanClementsArchitects.**

- 07866 367855
- jc@jonathanclementsarchitects.co.uk
- www.jonathanclementsarchitects.co.uk
- @jonathanclementsarchitects
- @jonathan\_clements\_architects

Project  
1 New Bailey, Crane Moor Rd,  
S35 7AT

Drawing Name  
**Existing Floor Plans**

Drawing Status  
**PLANNING**

Modified by  
JC Date  
07.11.25

Checked by  
JCA Date  
14.11.25

Drawing Scale  
1:100@A3

Layout ID  
**JCA-1588-010** Revision  
**P01**



E-03 Existing East Elevation 1:100



E-01 Existing North Elevation 1:100



E-04 Existing West Elevation 1:100



E-02 Existing South Elevation 1:100

**NOTES**  
 Builder to check and clarify all levels, dimensions, drainage construction & specification prior to any works on site and to bring to the clients attention any variations or deviations for written confirmation before being carried out on site.

Drawings are prepared for the purposes of obtaining Planning Permission and Building Regulation Approval only.

All materials shall be fixed, applied or mixed in accordance with all of the manufacturers instructions, recommendations & specifications. All materials shall be fit for the purposes that they are to be used for.

The contractor shall take into account everything necessary for the proper execution of the works and to the satisfaction of the Local Authority Building Surveyor, whether or not indicated on the drawing or in the specification.


It is the responsibility of the owner / client to serve a notice on the adjoining or adjacent neighbours for the proposed works under 'The Party Wall Act 1996' Explanatory booklets can be obtained free of charge from the D.O.E. publications despatch centre, Blackhorse Road, London SE99 6TT Tel 0181 691 9191.

**GENERAL**  
 Check all dimensions on site.  
 Report any discrepancies and omissions to Architect / Designer  
 This Drawing is Copyright ©

**DESIGN/SKETCH DESIGN**  
 Unless stated otherwise, the designs shown are subject to detailed site survey, investigations, and legal definition, the CDM Regulations, and the comments and / or approval of the various relevant Local Authority Officers, Statutory Undertakers, Fire Officers, Engineers and the like.

**Revision History**

Rev	Purpose	Date
P01	Issued For Planning	12.01.26

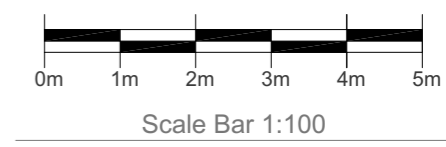

**JonathanClementsArchitects.**

07866 367855  
 jc@jonathanclementsarchitects.co.uk  
 www.jonathanclementsarchitects.co.uk  
 @jonathanclementsarchitects  
 @jonathan\_clements\_architects

**Project**  
 1 New Bailey, Crane Moor Rd,  
 S35 7AT

**Drawing Name**  
 Existing Elevations


**Drawing Status**  
 PLANNING

**Modified by** JC **Date** 07.11.25


**Checked by** JCA **Date** 14.11.25

**Drawing Scale**  
 1:100@A3


**Layout ID** JCA-1588-011 **Revision** P01

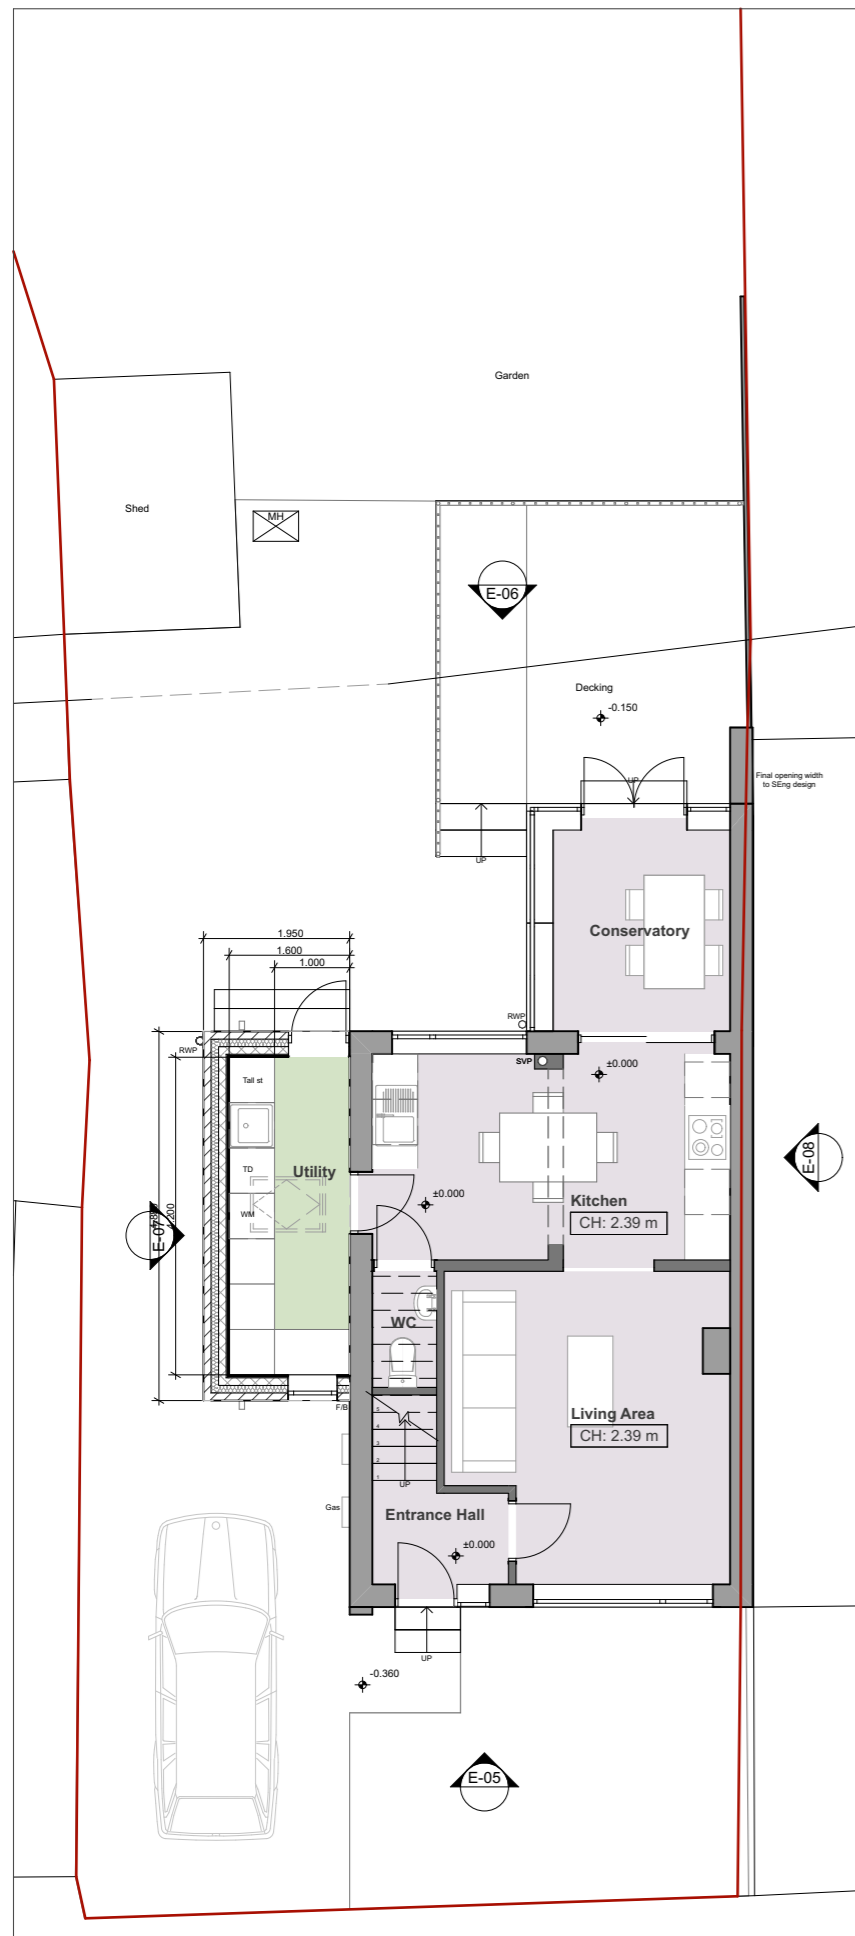


PL-01 Proposed Ground Floor Plan 1:100

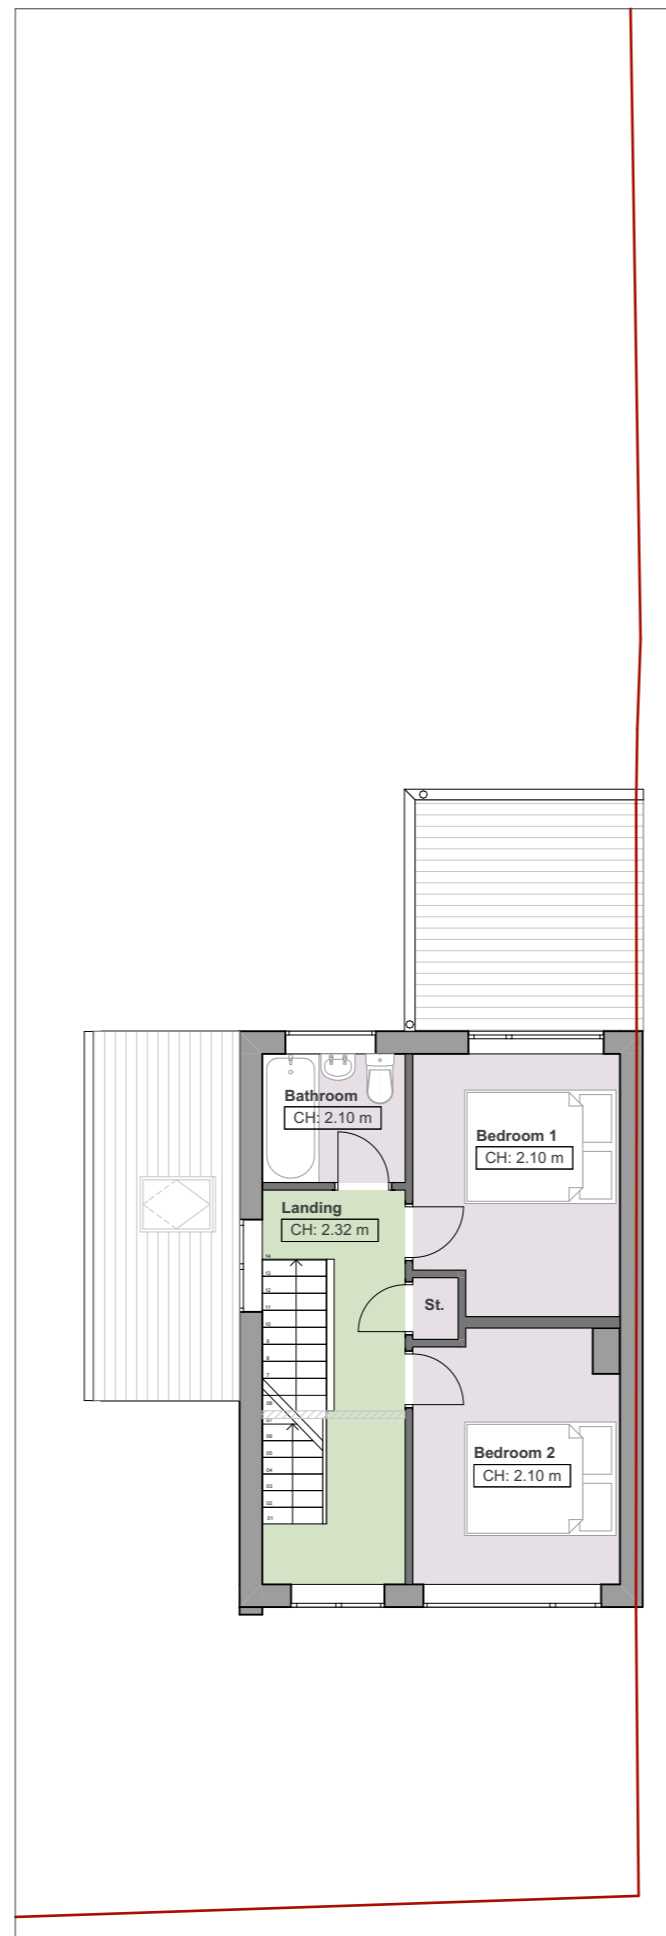

PL-02 Proposed First Floor Plan 1:100

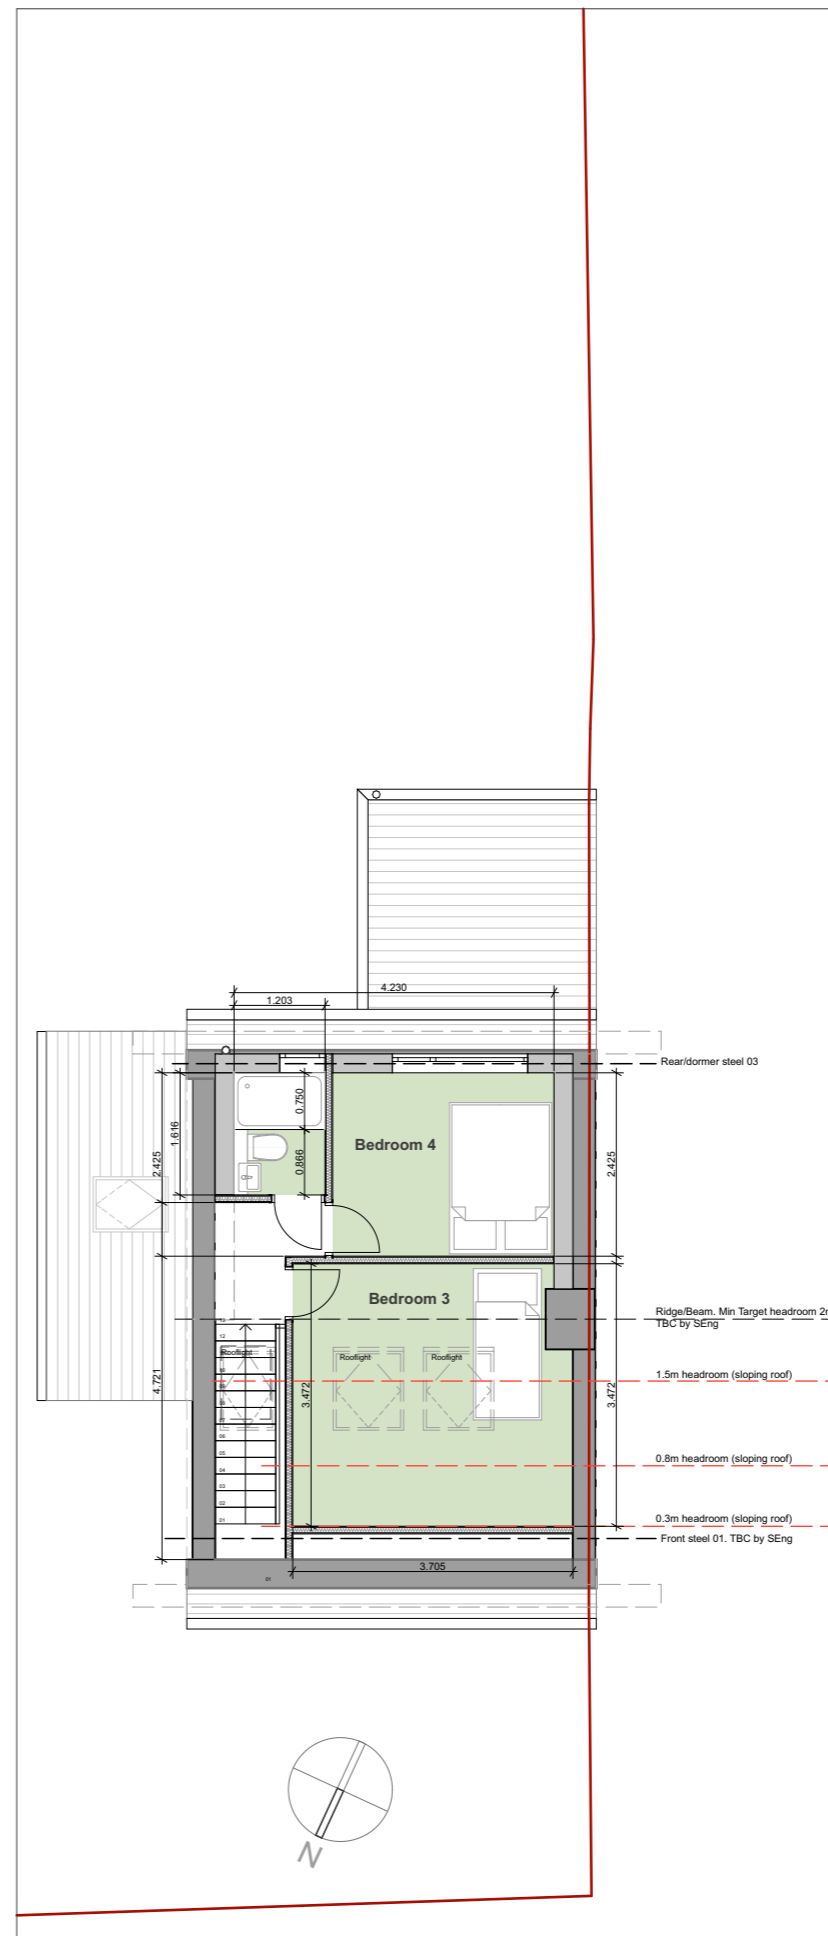


PL-03 Proposed Loft Level Plan 1:100

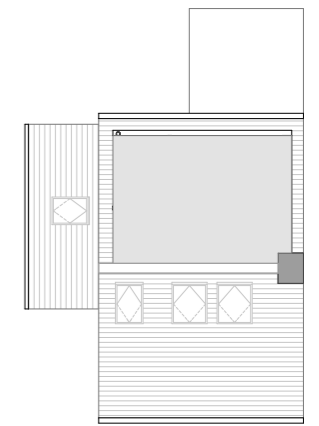

PL-04 Proposed Roof Plan 1:200

Rev	Purpose	Date
P01	Issued For Planning	12.01.26

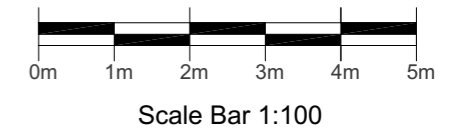

**JonathanClementsArchitects.**

- ☎ 07866 367855
- ✉ jc@jonathanclementsarchitects.co.uk
- 🌐 www.jonathanclementsarchitects.co.uk
- 📱 @jonathanclementsarchitects
- 📧 @jonathan\_clements\_architects

**Project**  
1 New Bailey, Crane Moor Rd,  
S35 7AT

**Drawing Name**  
Proposed Floor Plans

**Drawing Status**  
PLANNING

**Modified by** JC **Date** 07.11.25

**Checked by** JCA **Date** 14.11.25

**Drawing Scale**  
1:100@A3

**Layout ID** JCA-1588-012 **Revision** P01



E-07 Proposed East Elevation 1:100



E-05 Proposed North Elevation 1:100



E-08 Proposed West Elevation 1:100



E-06 Proposed South Elevation 1:100

**NOTES**  
 Builder to check and clarify all levels, dimensions, drainage construction & specification prior to any works on site and to bring to the clients attention any variations or deviations for written confirmation before being carried out on site.

Drawings are prepared for the purposes of obtaining Planning Permission and Building Regulation Approval only.

All materials shall be fixed, applied or mixed in accordance with all of the manufacturers instructions, recommendations & specifications. All materials shall be fit for the purposes that they are to be used for.

The contractor shall take into account everything necessary for the proper execution of the works and to the satisfaction of the Local Authority Building Surveyor, whether or not indicated on the drawing or in the specification.

It is the responsibility of the owner / client to serve a notice on the adjoining or adjacent neighbours for the proposed works under 'The Party Wall Act 1996' Explanatory booklets can be obtained free of charge from the D.O.E. publications despatch centre, Blackhorse Road, London SE99 6TT Tel 0181 691 9191.

**GENERAL**  
 Check all dimensions on site.  
 Report any discrepancies and omissions to Architect / Designer  
 This Drawing is Copyright ©

**DESIGN/SKETCH DESIGN**  
 Unless stated otherwise, the designs shown are subject to detailed site survey, investigations, and legal definition, the CDM Regulations, and the comments and / or approval of the various relevant Local Authority Officers, Statutory Undertakers, Fire Officers, Engineers and the like.

**Revision History**

Rev	Purpose	Date
P01	Issued For Planning	12.01.26

**JonathanClementsArchitects.**

- ☎ 07866 367855
- ✉ jc@jonathanclementsarchitects.co.uk
- 🌐 www.jonathanclementsarchitects.co.uk
- 📧 @jonathanclementsarchitects
- 📍 @jonathan\_clements\_architects

**Project**  
 1 New Bailey, Crane Moor Rd,  
 S35 7AT

**Drawing Name**  
**Proposed Elevations**

**Drawing Status**  
**PLANNING**

**Modified by** Date  
 JC 07.11.25

**Checked by** Date  
 JCA 14.11.25

**Drawing Scale**  
 1:50@A1 / 1:100@A3

**Layout ID** **Revision**  
**JCA-1588-013** **P01**