
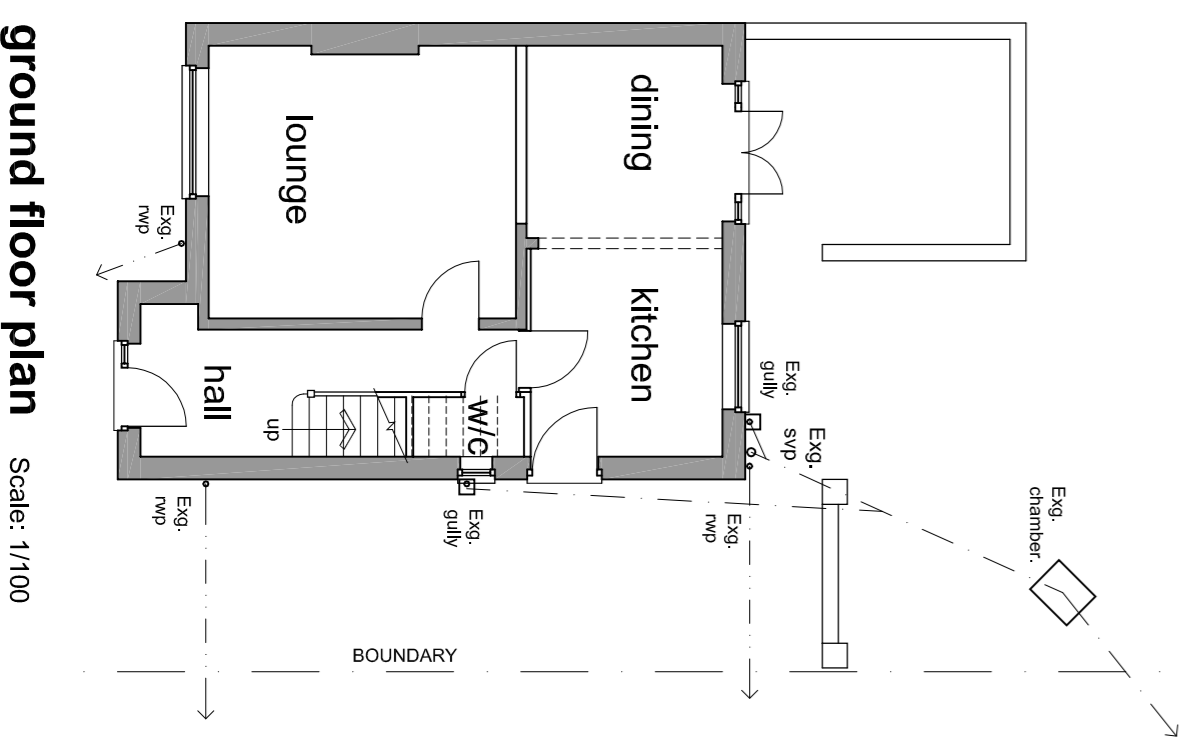


EXISTING PLANS

side elevation Scale: 1/100



side elevation Scale: 1/100

rear elevation Scale: 1/100


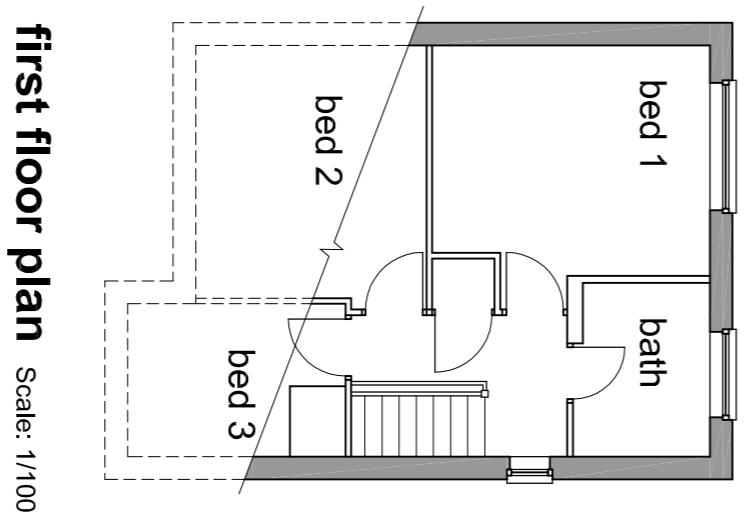


side elevation Scale: 1/50

rear elevation Scale: 1/50

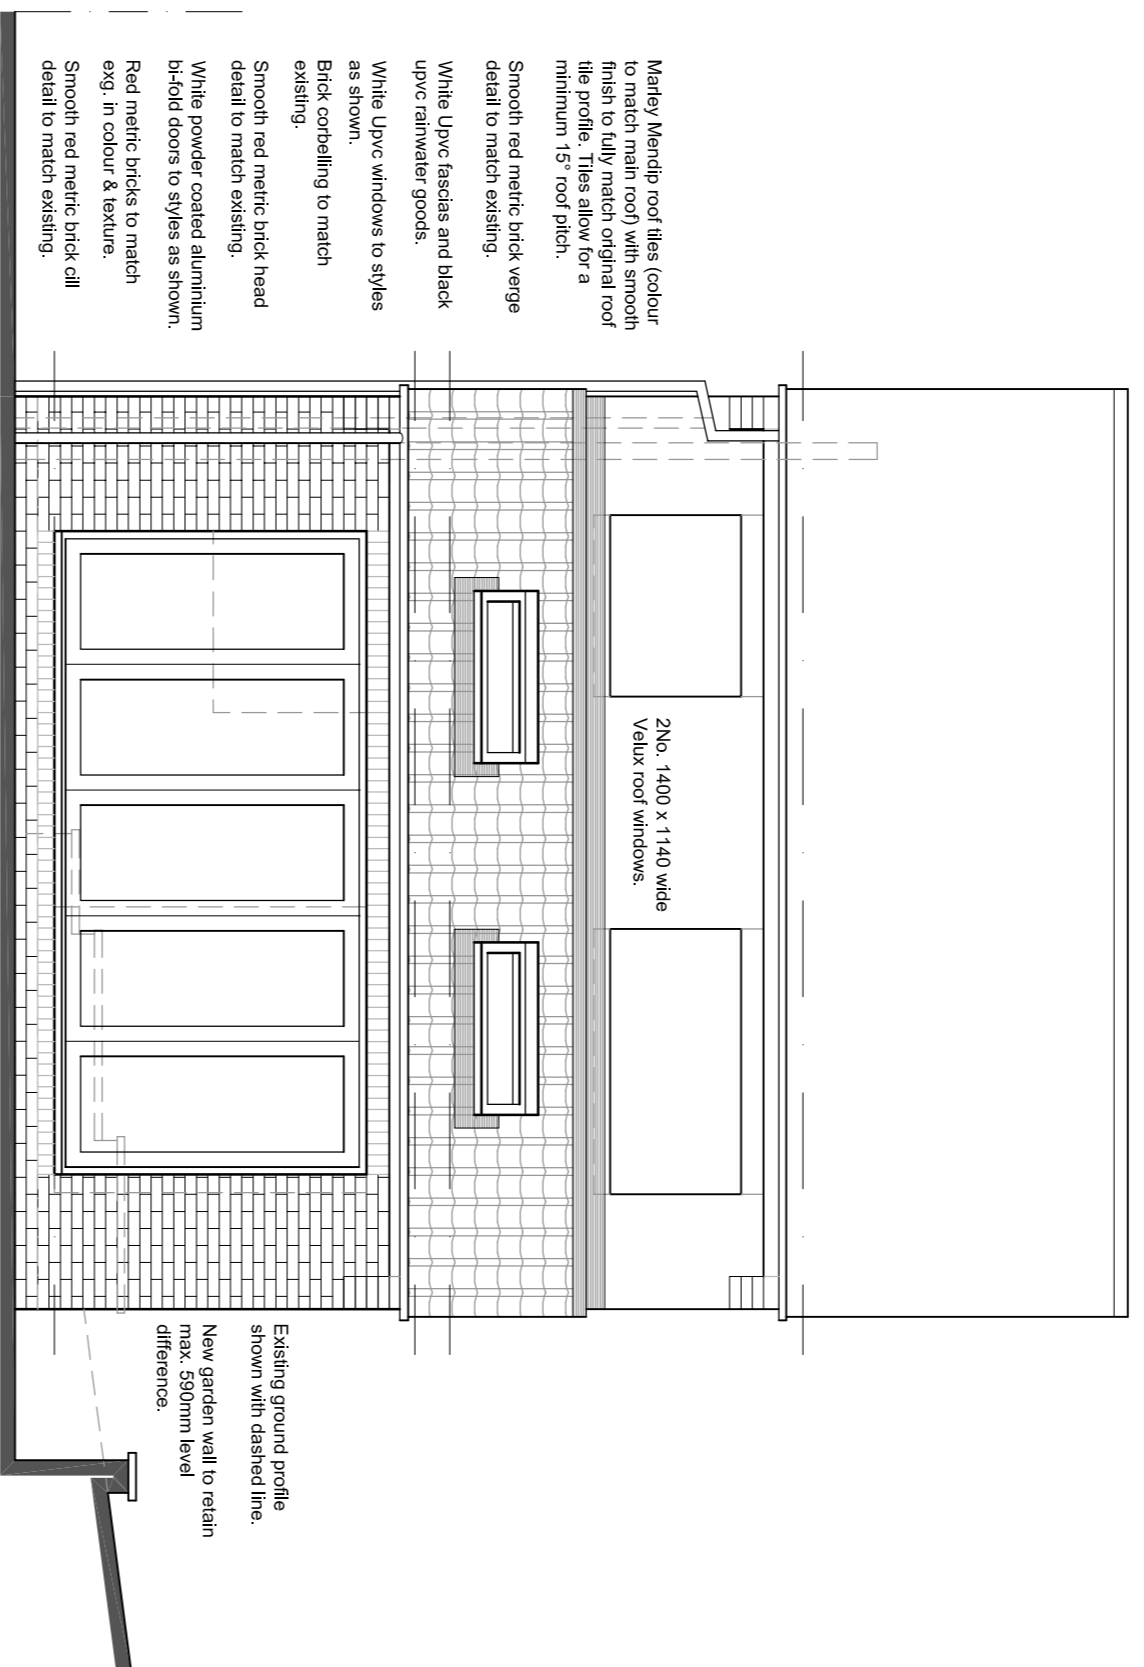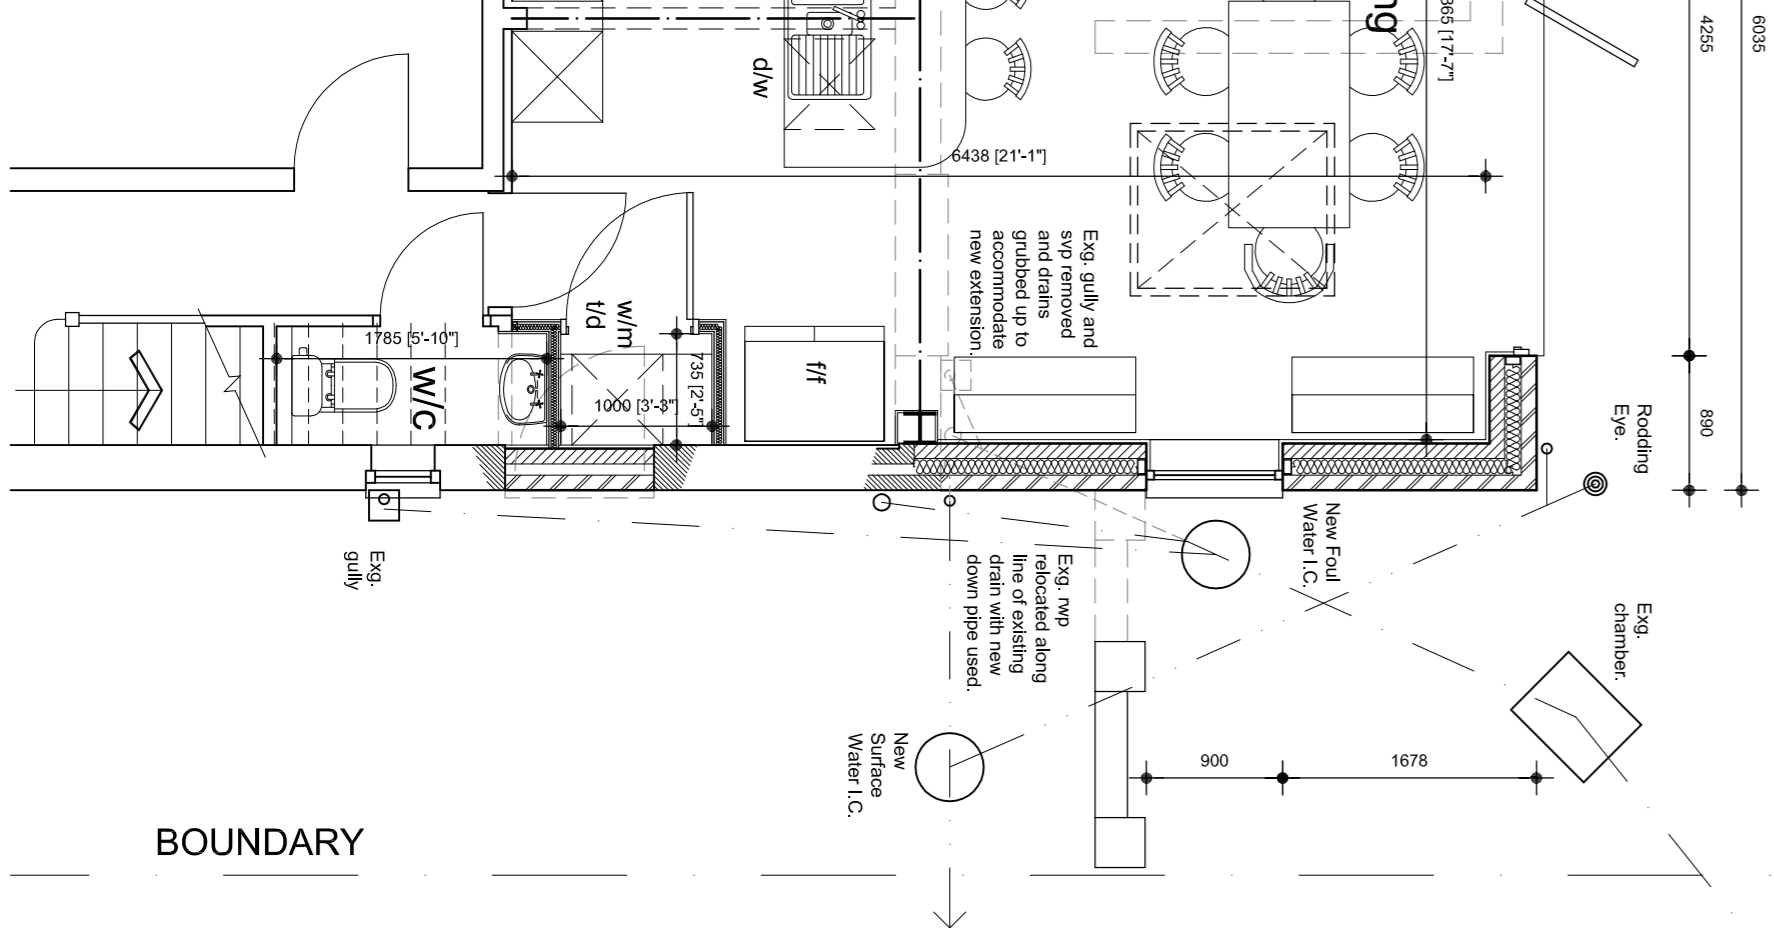

side elevation Scale: 1/50

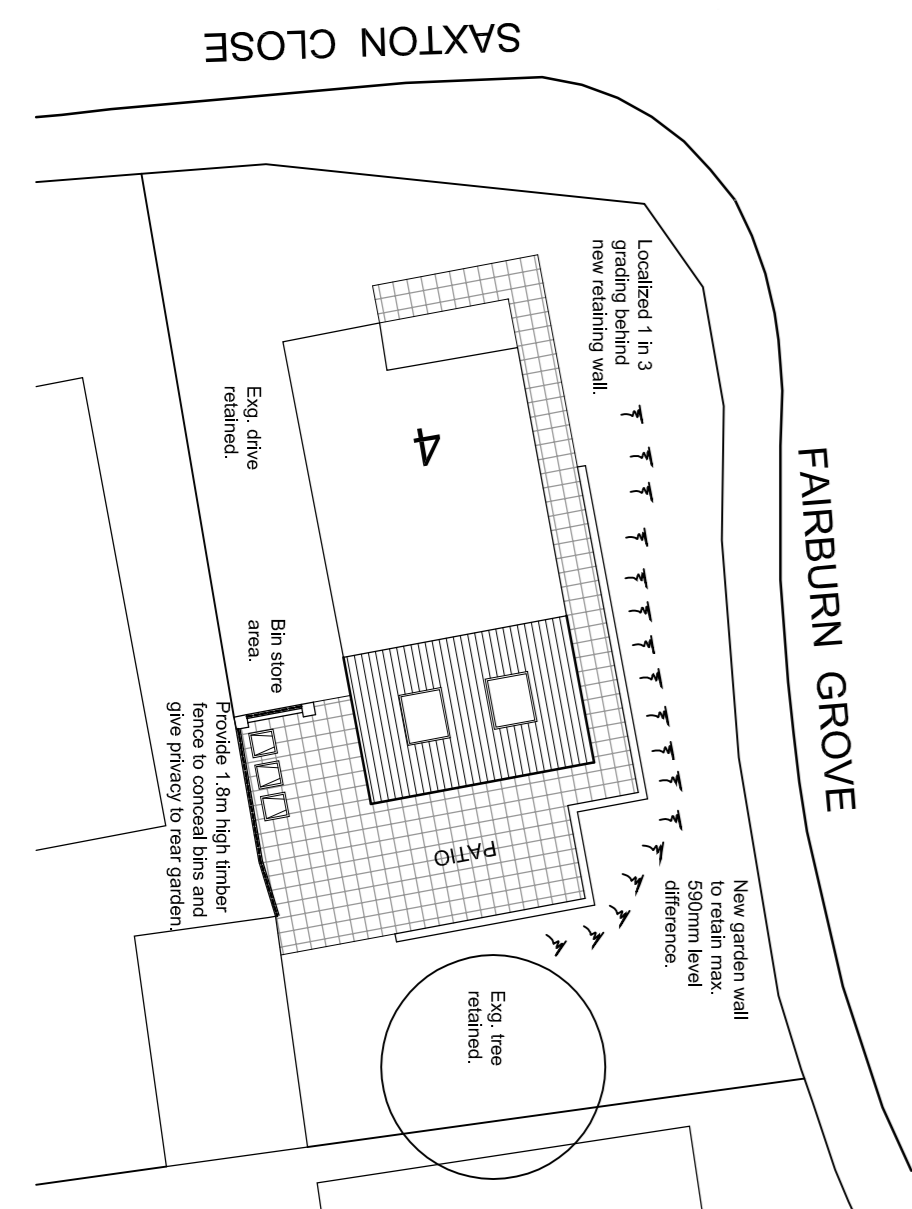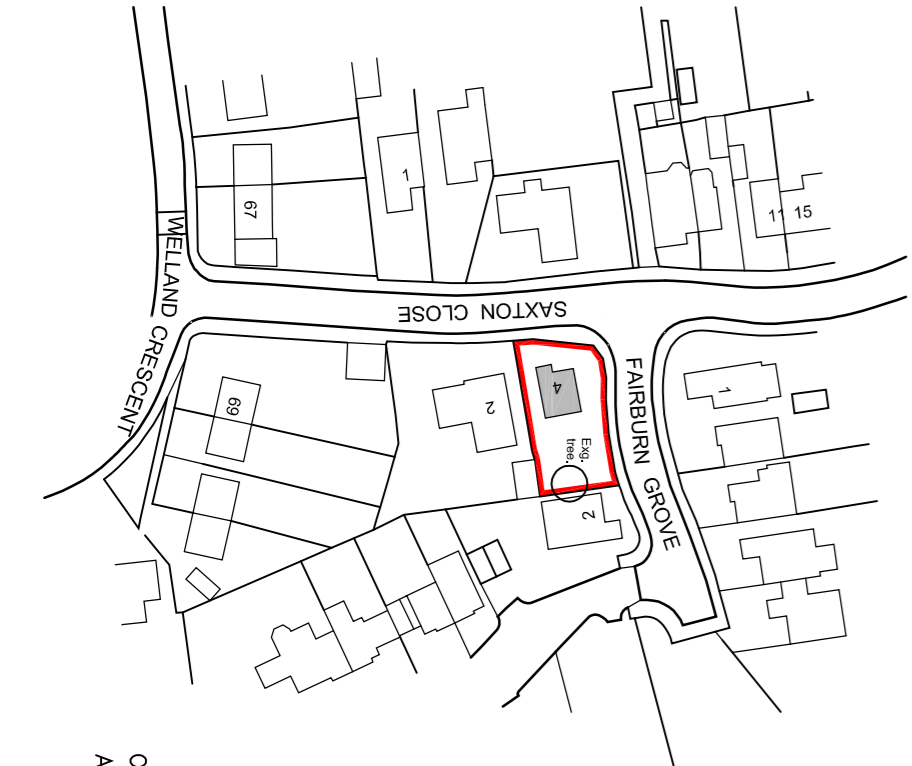

Barber Design Limited
 21 Mountbatten Drive
 Burncross
 S74 8BA

FOR MR & MRS FULLER

1/50 + 1/100 + 1/200 + 1/1250 DATE DEC 2020 DRAWN TTB

PROJECT NO 01 DRAWING NO 01 REVISION -

WORKING DRAWING

PROJECT Proposed Extension AT 4 SAXTON CLOSE ELSECAR BARNLSLEY S74 8BA

PROJECT NO 01 DRAWING NO 01 REVISION -

© COPYRIGHT © EXISTING ON THE DESIGNS AND INFORMATION SHOWN ON THIS DRAWING. All dimensions to be verified on site prior to commencing any work. DO NOT SCALE FROM DRAWING.