




FRONT ELEVATION

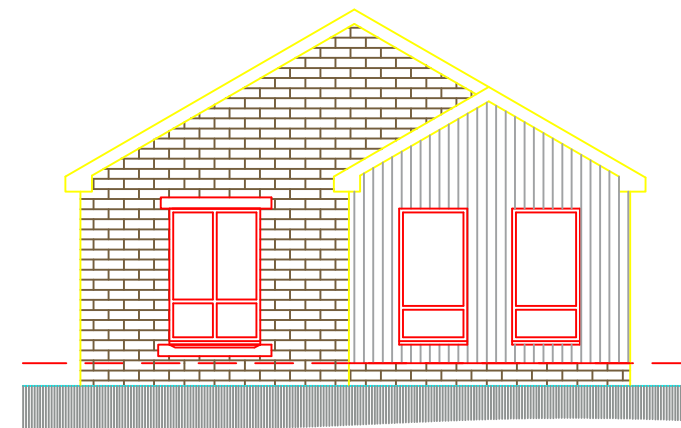


SIDE ELEVATION

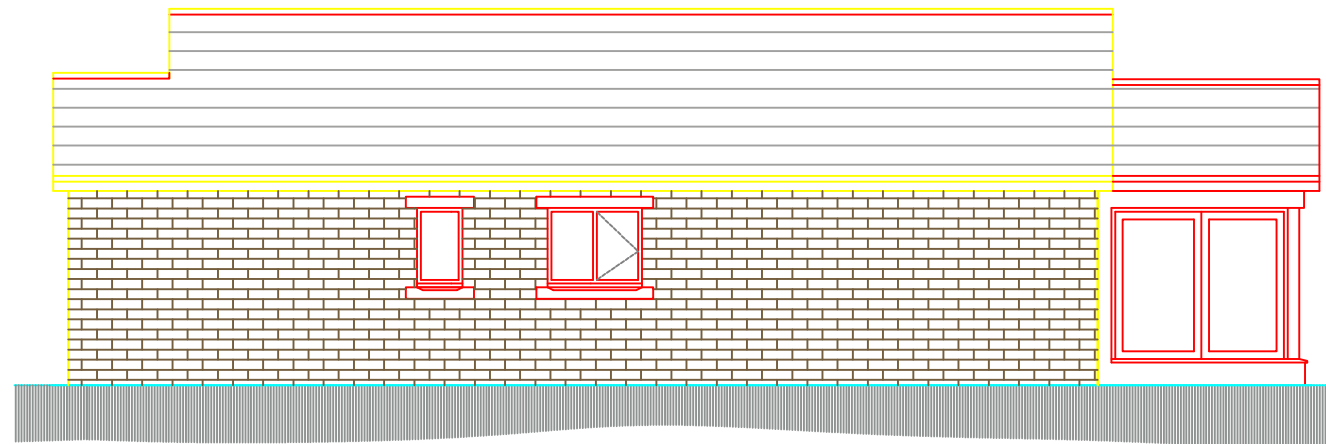


REAR ELEVATION

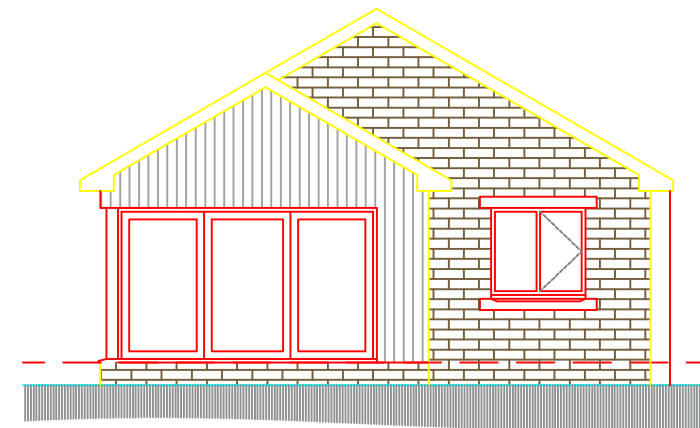

SIDE ELEVATION

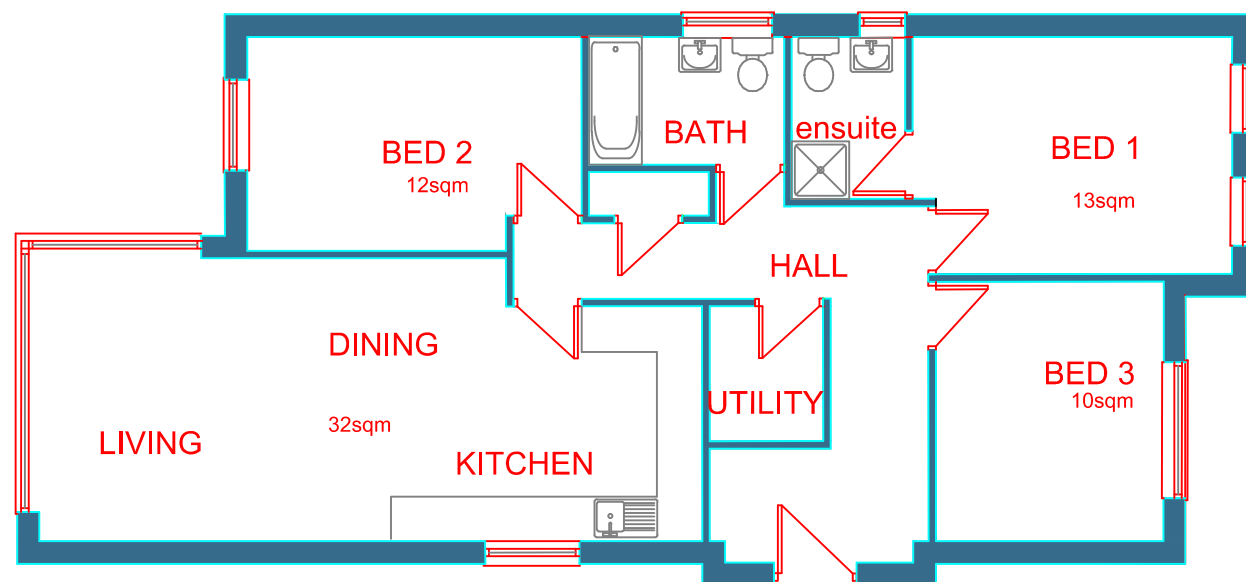

PLAN

			OFFICE ONE, 34 VICTORIA ROAD, BARNSELY, S70 2BU			Phone: 01226 208482 Email: info@whiteagus.co.uk Web: www.whiteagus.co.uk			
Project: RESIDENTIAL DEVELOPMENT AT 402 PONTEFRACT RD. LUNDWOOD BARNSELY S71 5JZ						Client: BO HOMES (YORKSHIRE) LTD			
Drawing Title: PLOT 1- PLANS AND ELEVATIONS						Date: JULY 2023		Scale: 1:100 @ A3	
Ref. 23-051						Dwg. No. 09		Rev. A	
Date	Suffix	Description	Date	Suffix	Description				
06-12-23	A	DWELLING TYPE REVISED							