



East Elevation

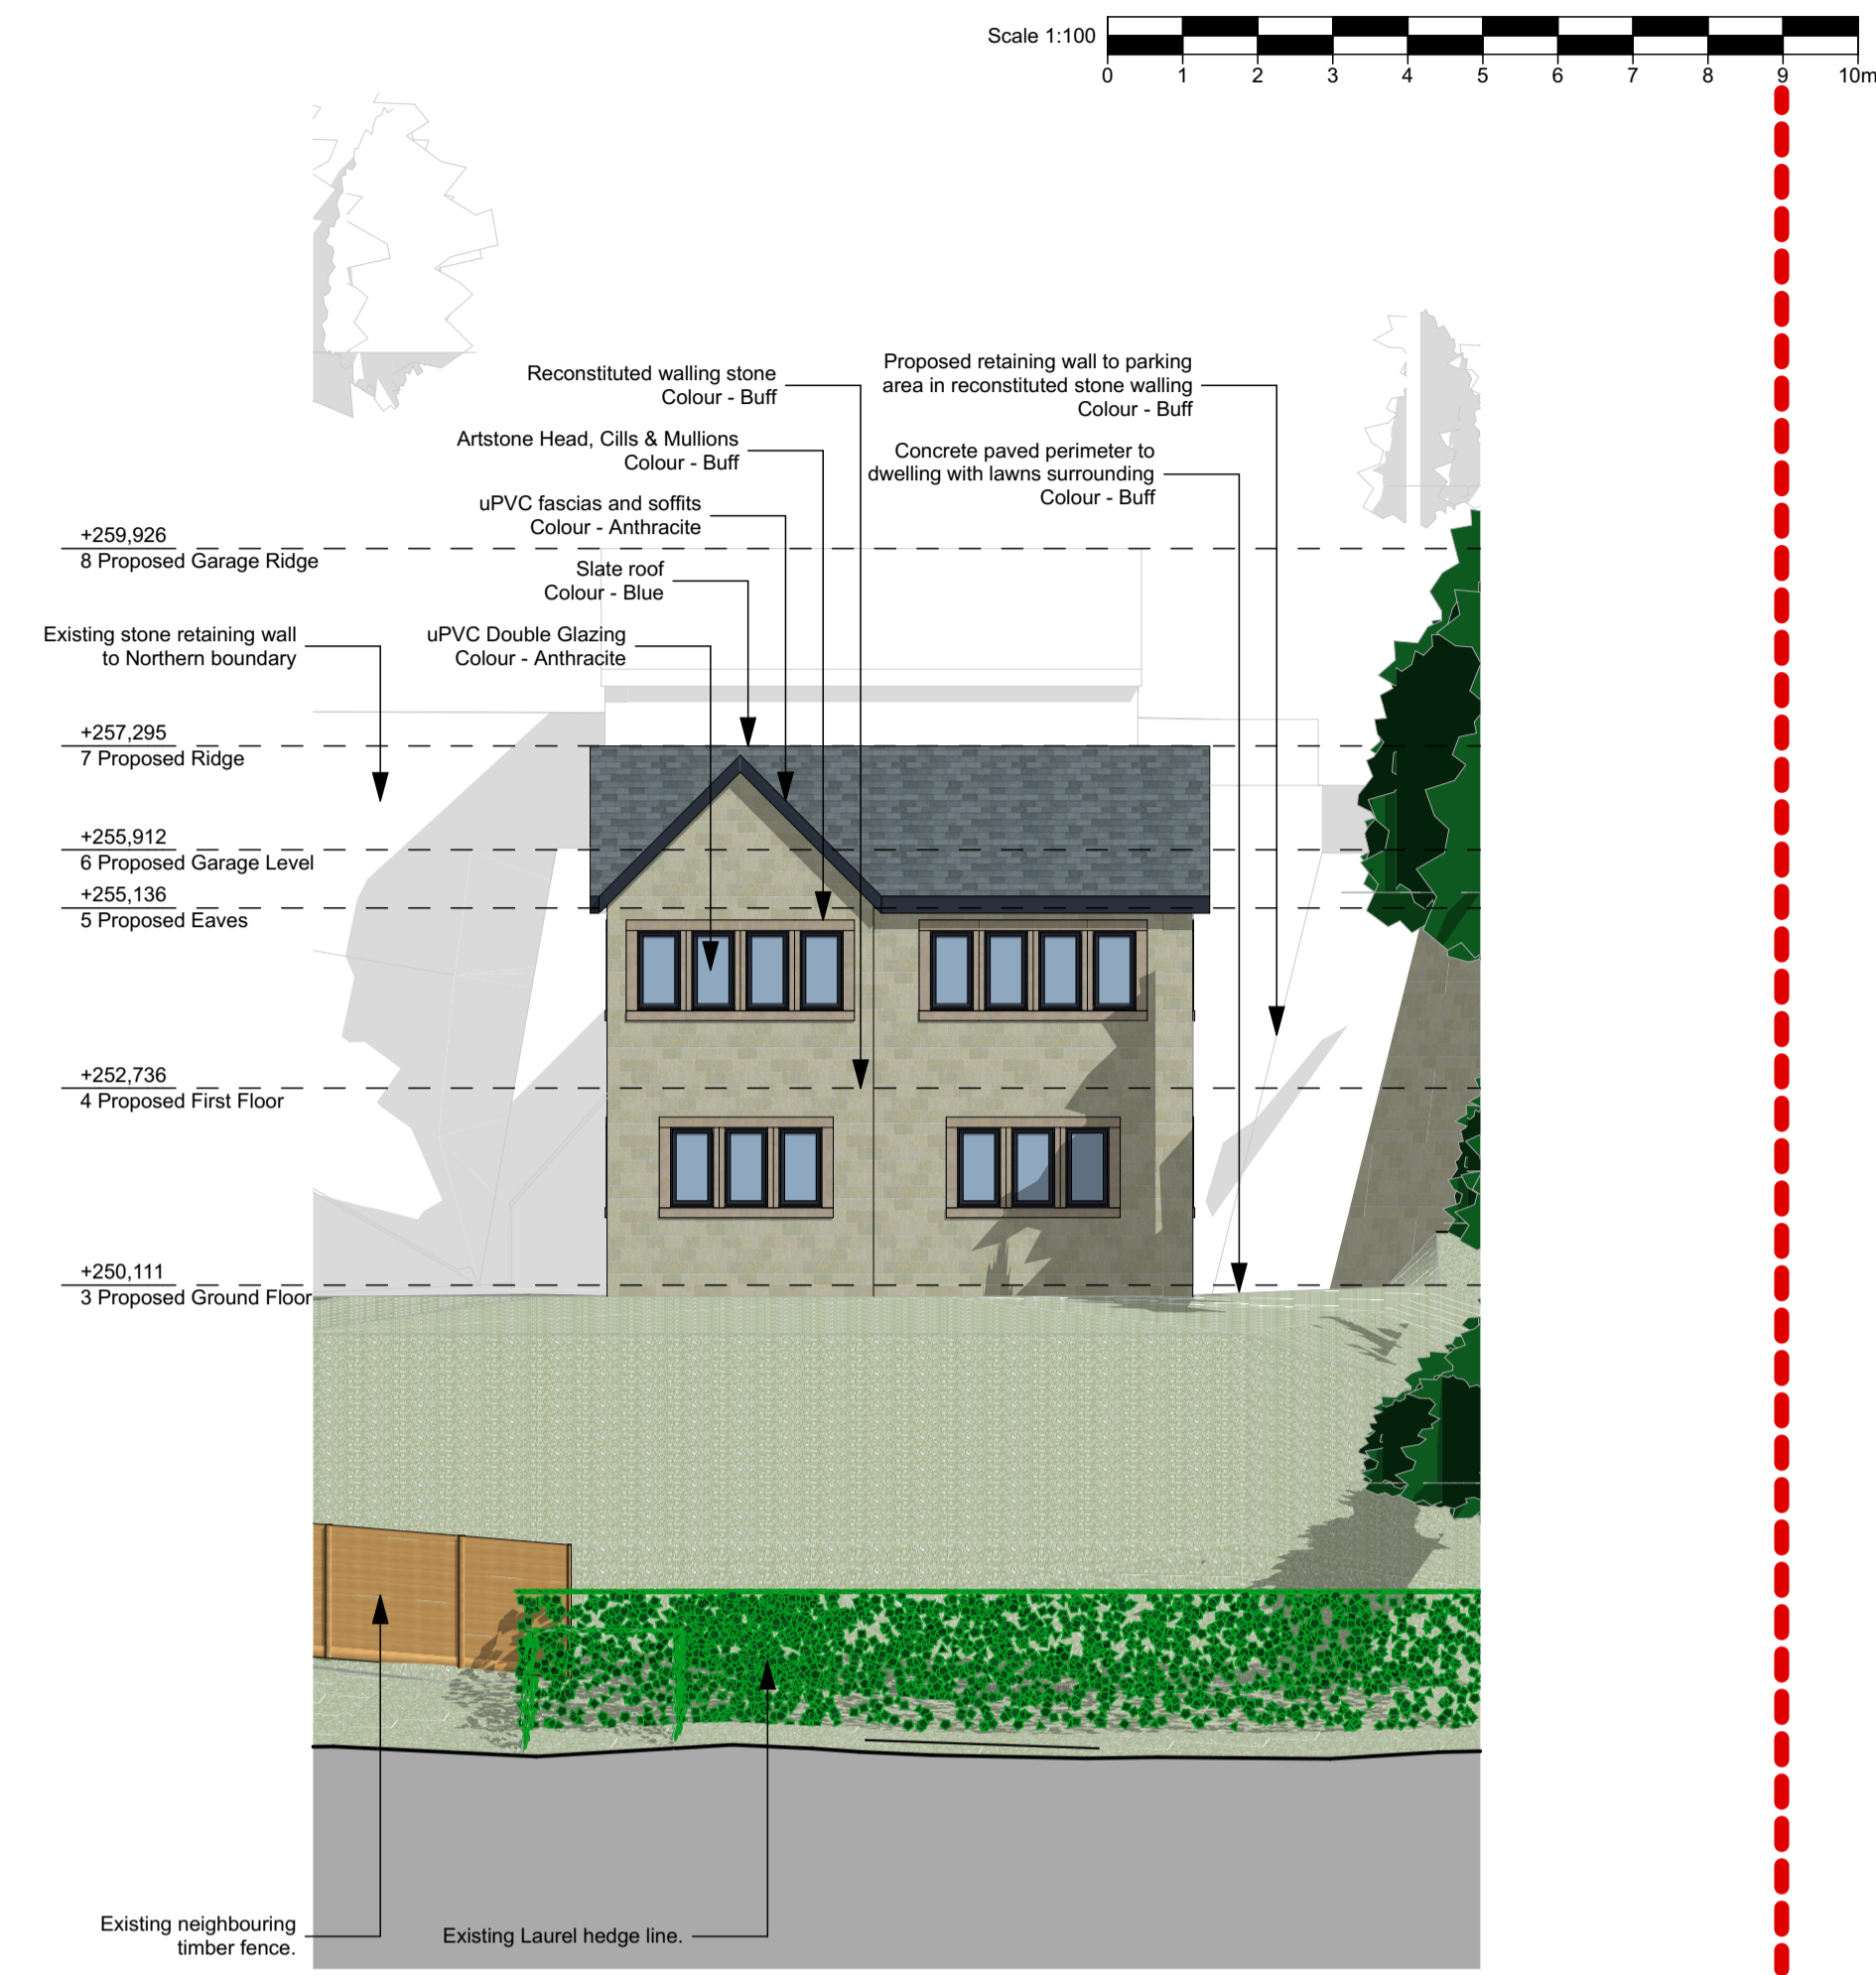


South Elevation

**NOTE**  
 Drawing use for status issued for only. Feasibility & Planning drawings are not intended for construction or manufacture. J Mahoney Architects Ltd cannot accept any responsibility for issues arising due to this.  
 All dimensions to be checked on site and any discrepancies to be notified prior to the commencement of work.  
 Do not scale from this drawing. If in doubt ask  
 © J Mahoney Architects

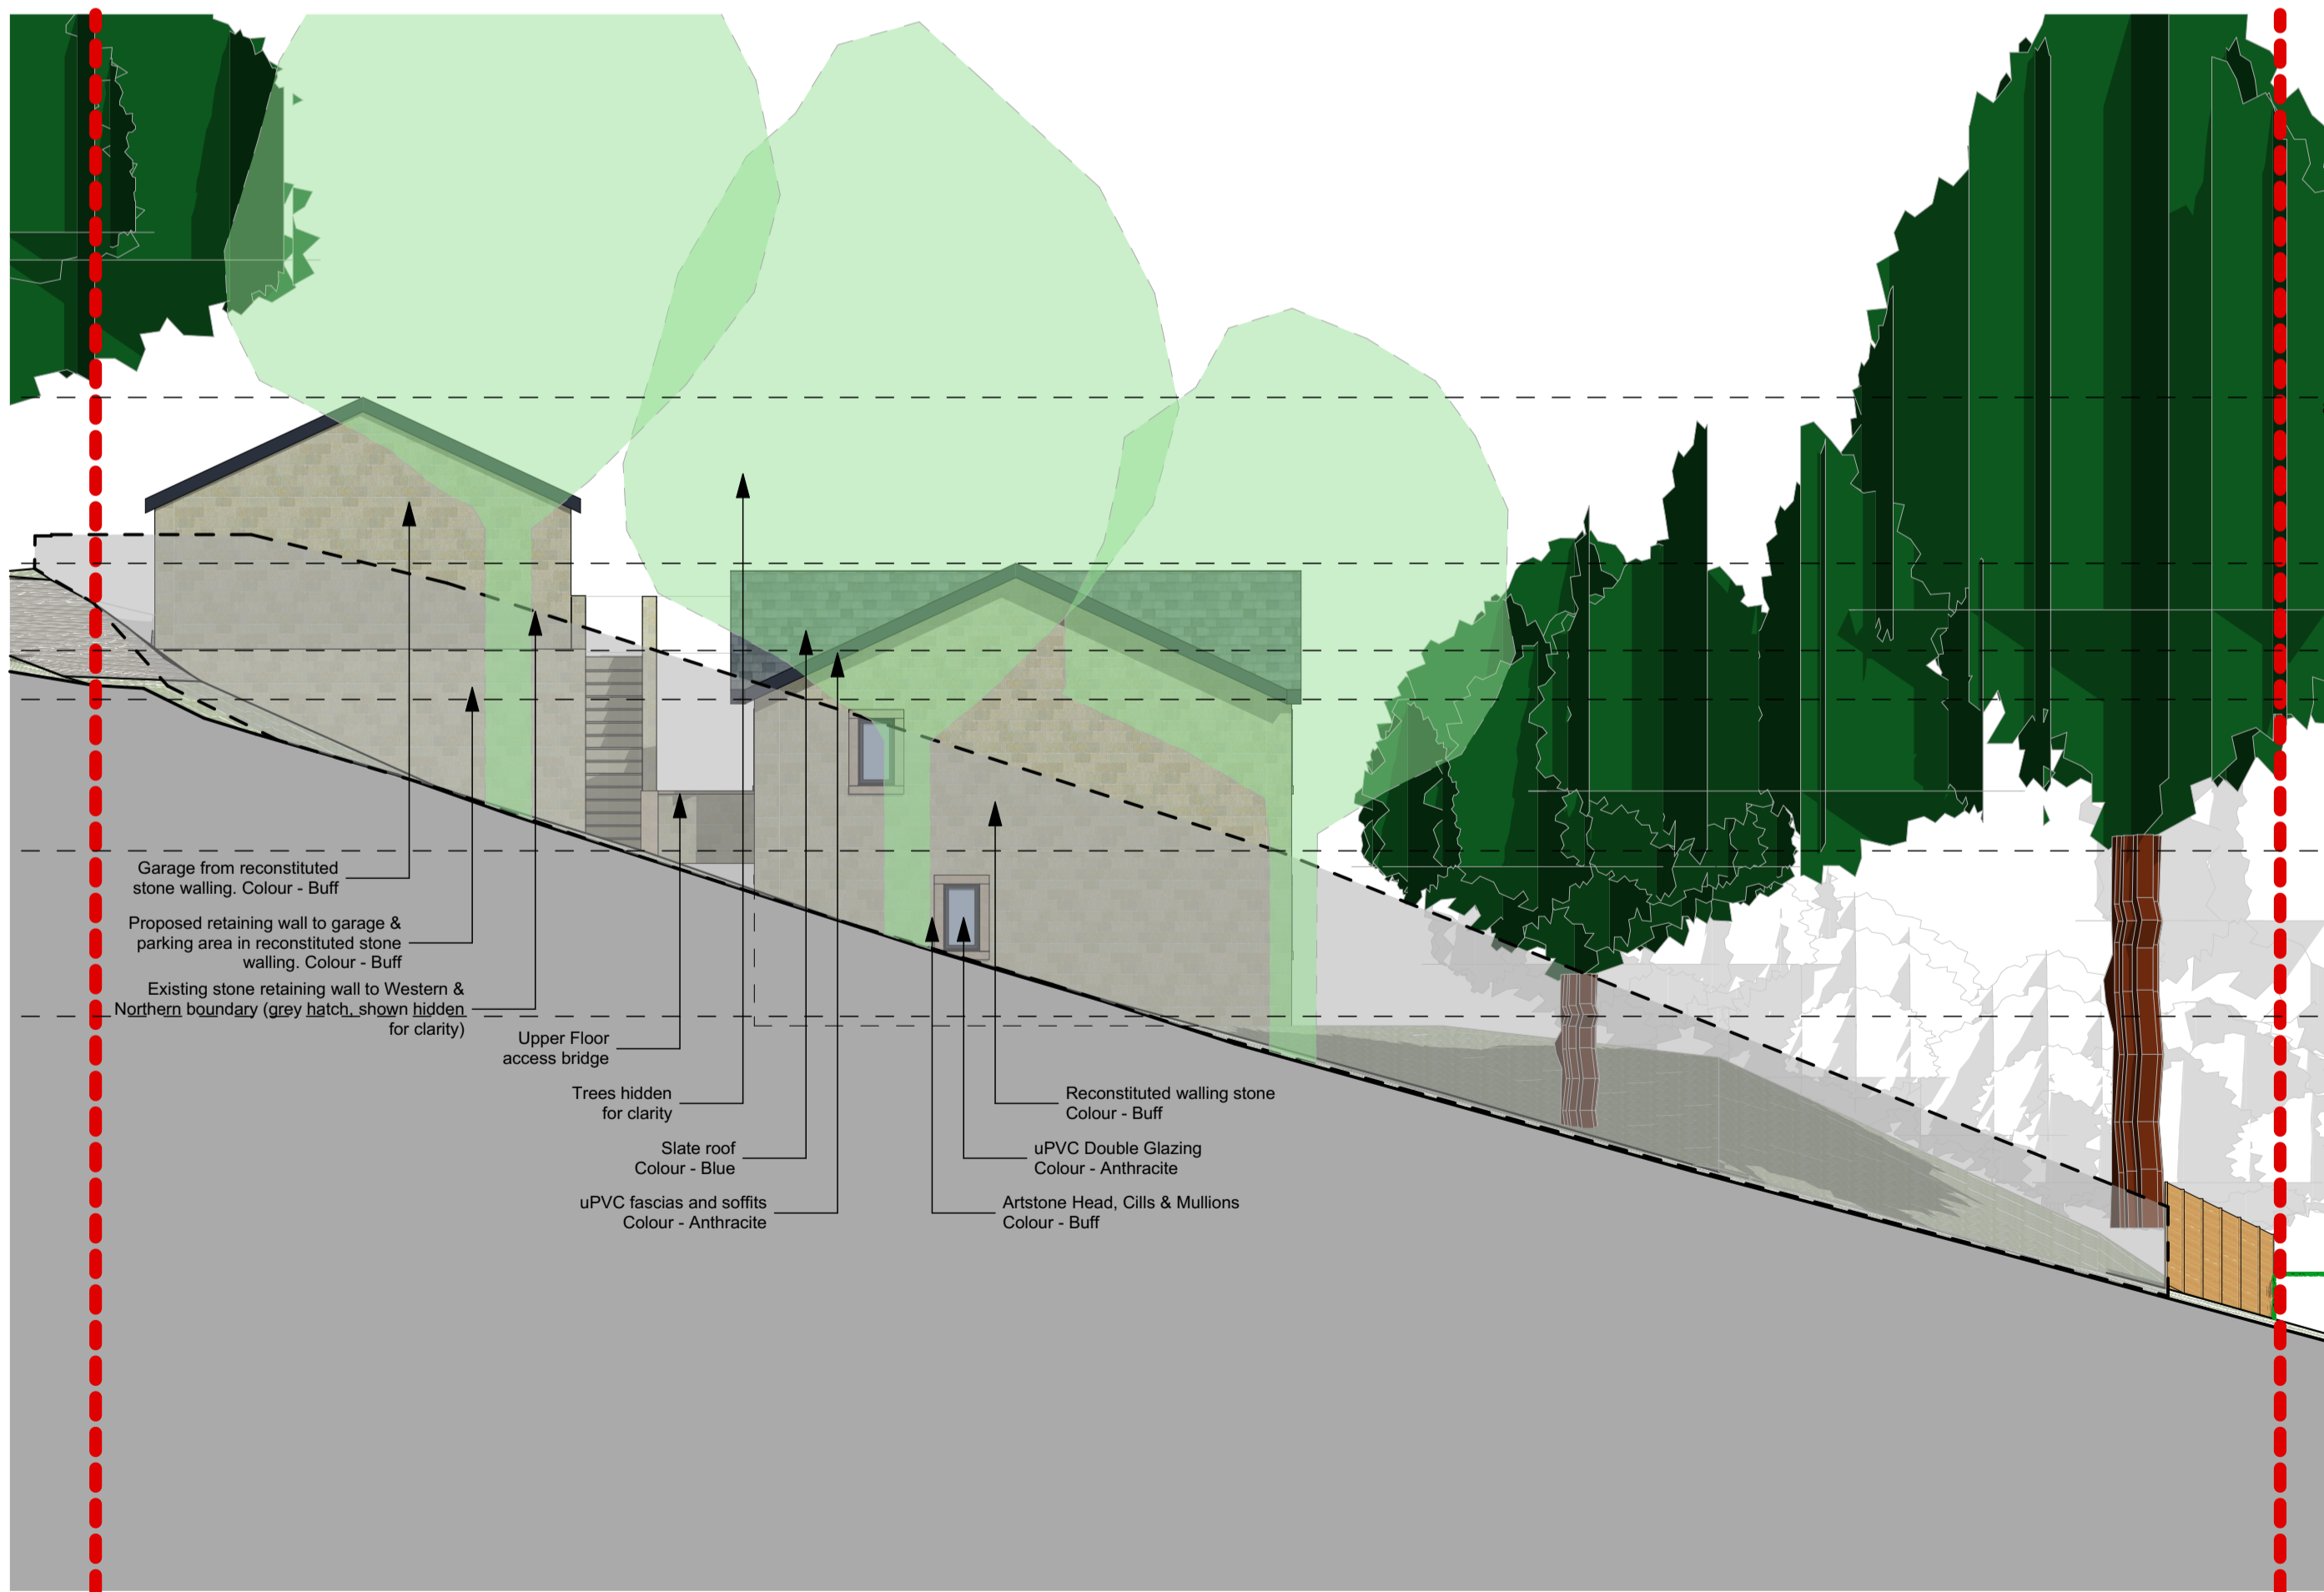

West Elevation

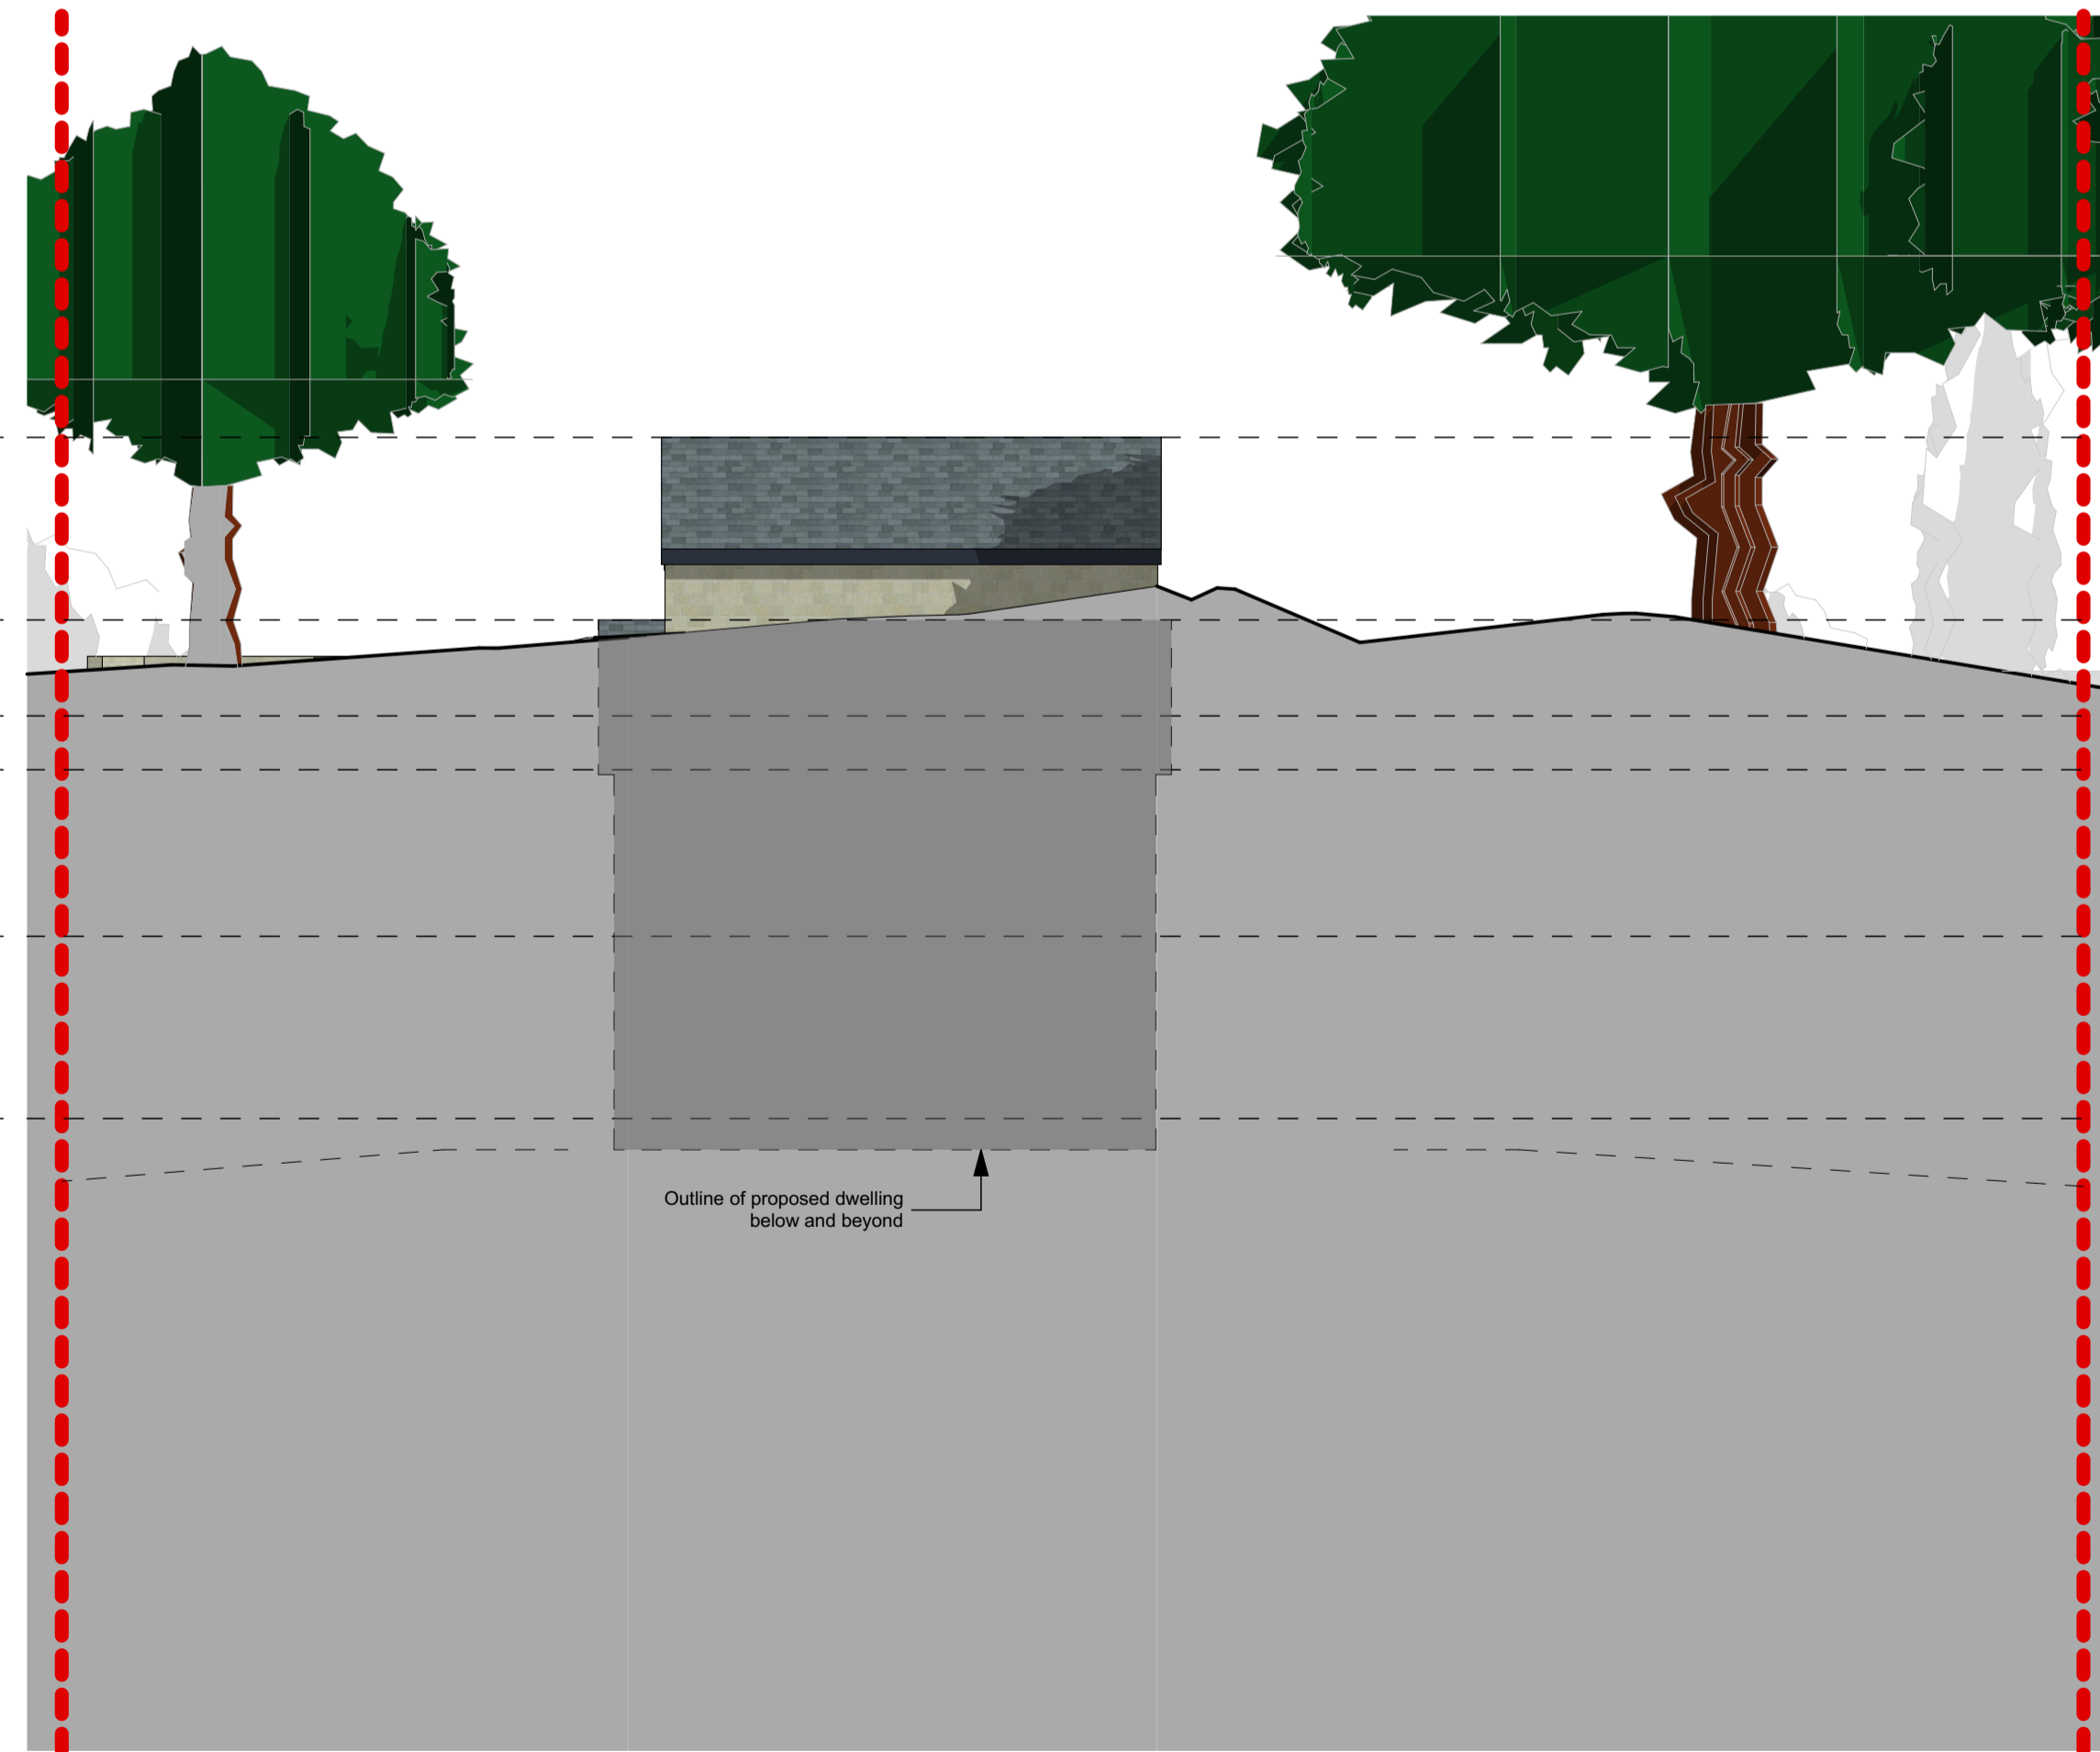

North Elevation

Rev	Revision Notes	Date	Initial
E	Scheme reduced to three bedroomed dwelling, feature gable pitches increased window overall size reduced and grouped.	26.10.23	JFM
D	Planning issue. Scheme updated to tree survey.	17.02.23	JFM
C	Scheme updated & redesigned to suit pre-application feedback & topographic survey	11.11.22	JFM
B	External stair access added. Lightwell introduced for Bedroom 3. Rooflights added over hallway.	26.05.22	JFM
A	Initial issue	20.04.22	JFM

status **PLANNING**

**J Mahoney Architects**  
 Design & Planning  
 J Mahoney Architects,  
 25 Millstones, Oxspring  
 Sheffield, S36 8WZ  
 Tel: 0757752695  
 Email: jmahoneyarchitects@gmail.com

client  
**Anita & Stewart Kimberley**

job title  
**Anita & Stewart Kimberley**  
 207-209 Manchester Road  
 Thurstone  
 S36 9QS

drg title  
**Proposed Site Elevations**

date **April 2022** drawn **JFM**

scale **1:100** sheet **A1**

drwg no & revision  
**ASK-JMA-ZZ-DR-A-(10)002E**