




EXISTING FRONT ELEVATION



EXISTING SIDE ELEVATION



EXISTING REAR ELEVATION

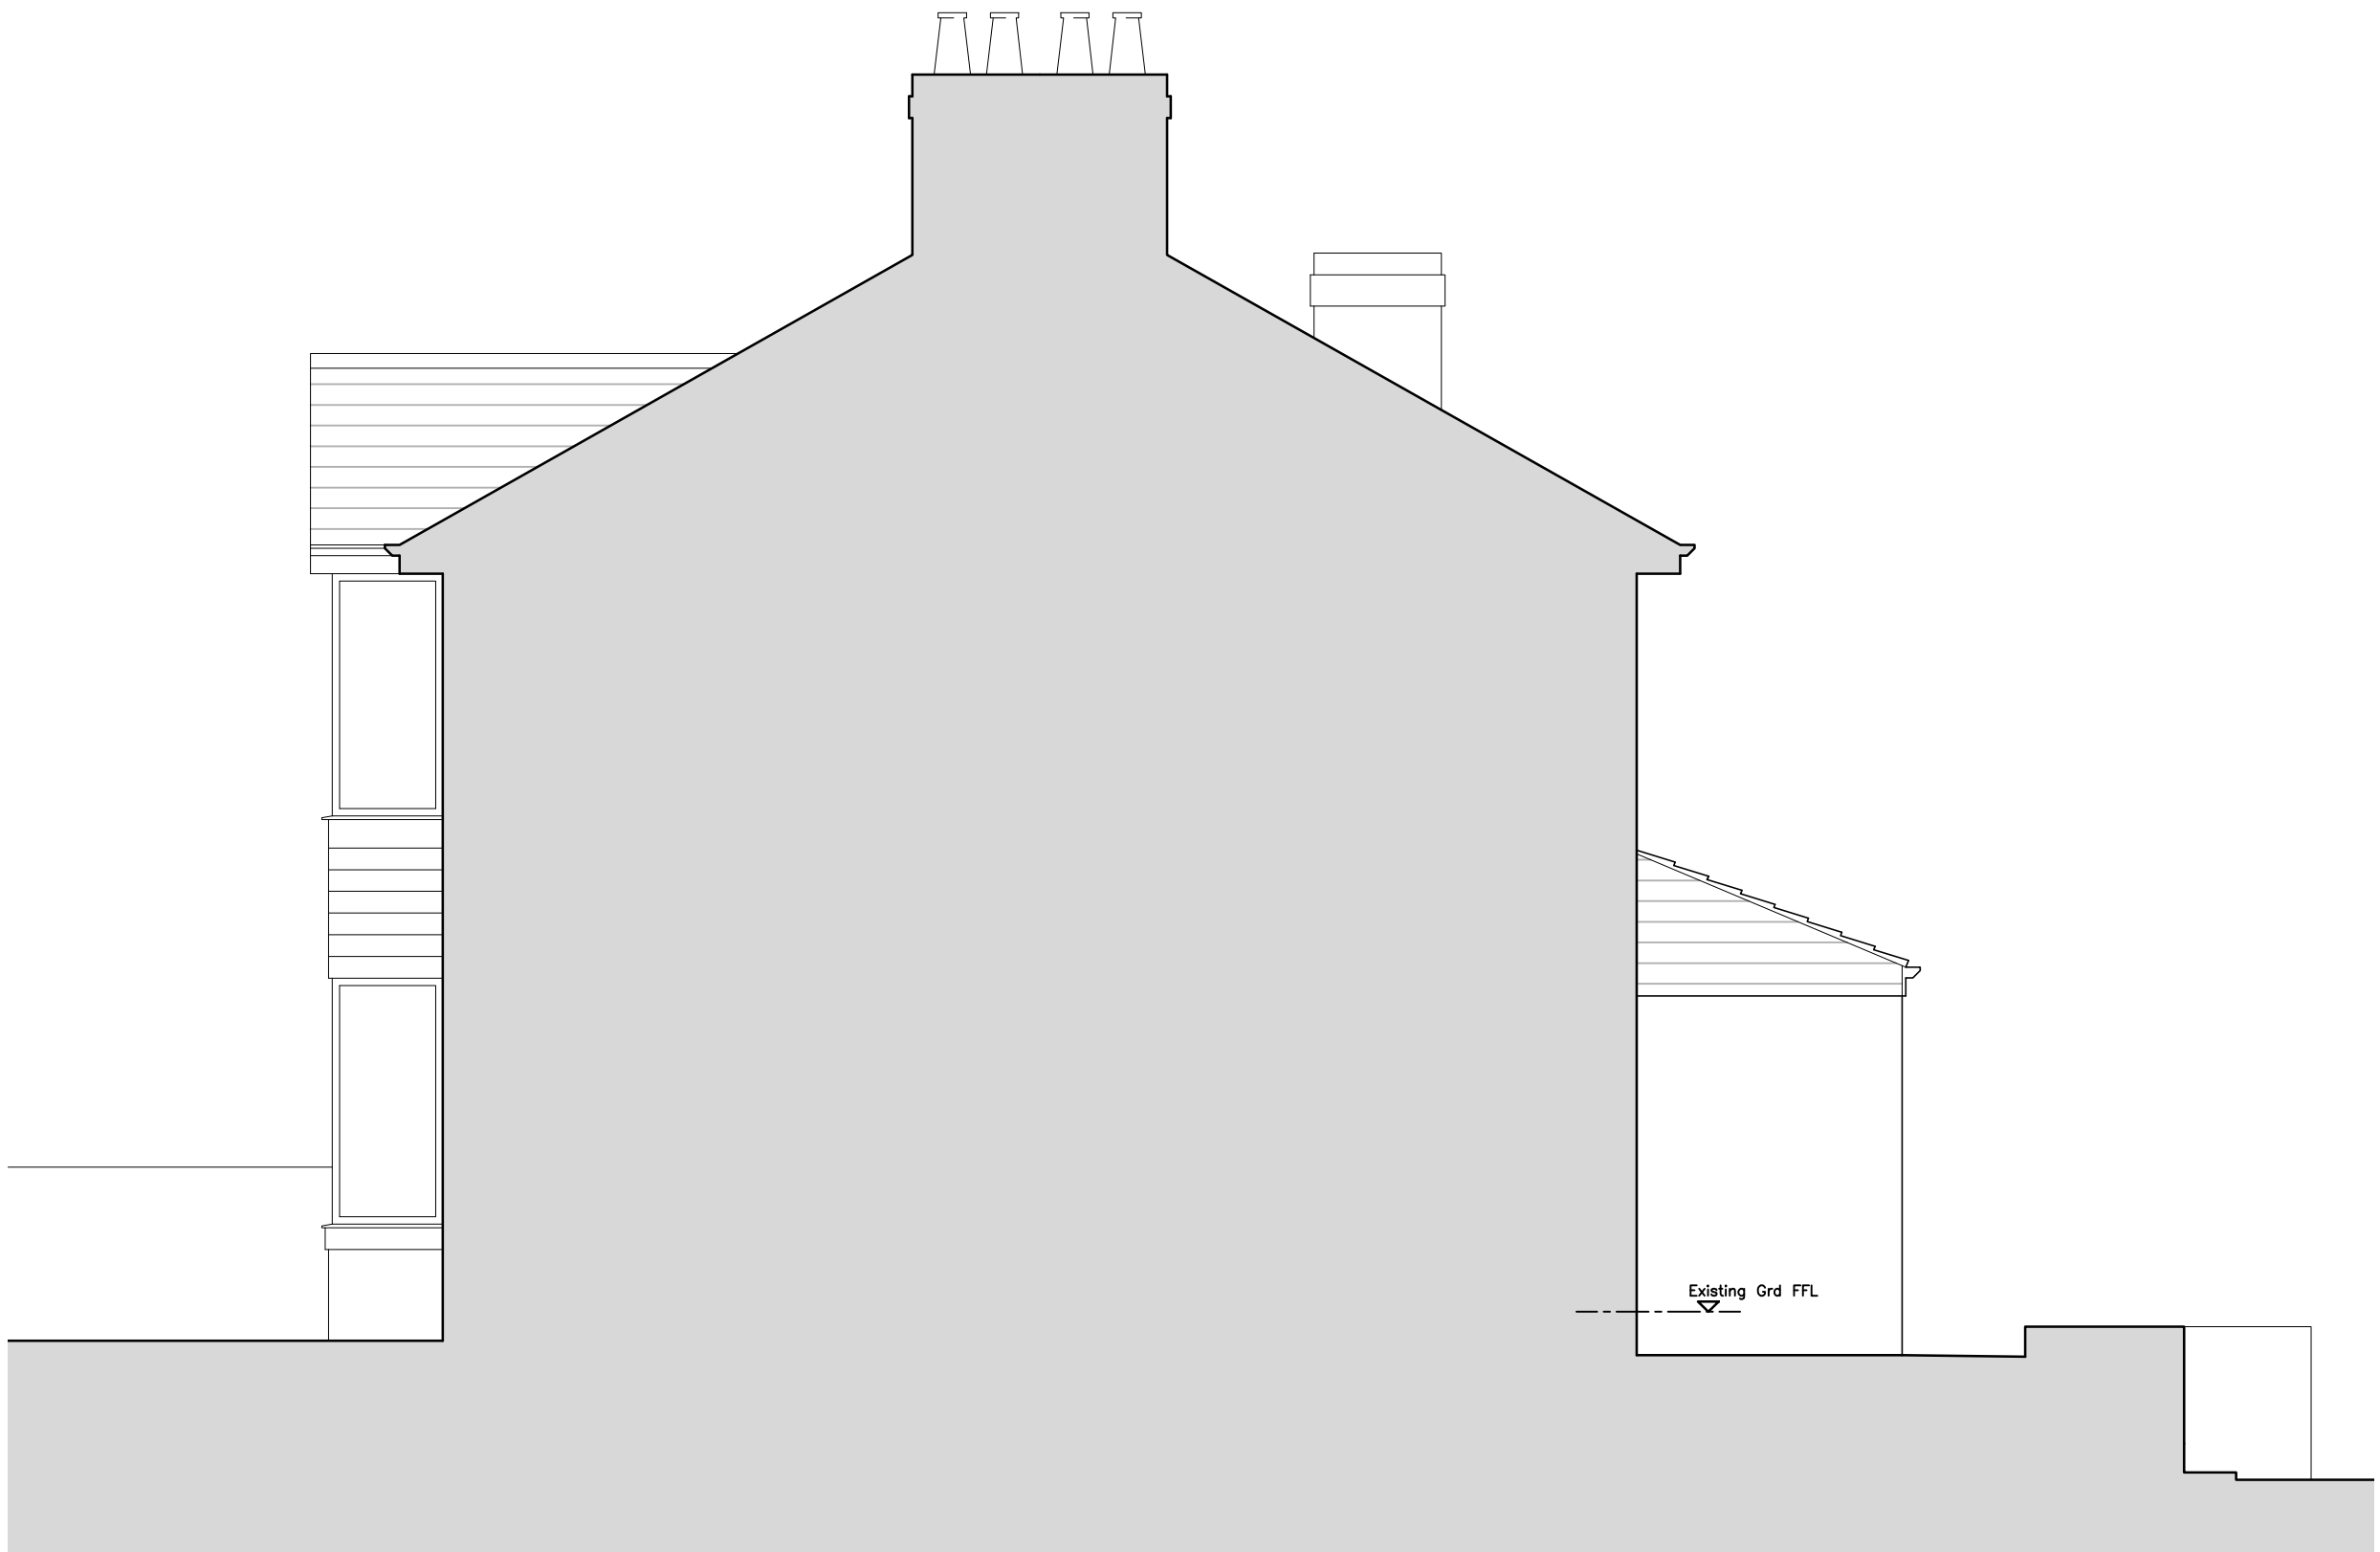

EXISTING SIDE ELEVATION


PROPOSED REAR EXTENSION

16 Shepherd Ln, Thurnscoe, Rotherham S63 0JS

KEY:

- Existing Walls
- Existing Wall/Structure to be removed.
- Proposed Walls

REV DATE DR APP NOTES

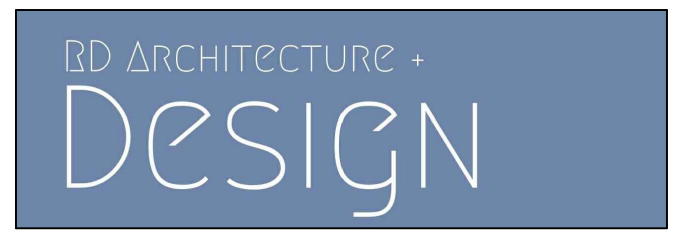

STATUS **PLANNING**

SCALE	DRAWN	APPROVED	DATE
1:50/100@A1	RPD	RPD	NOV'24
JOB No.	DWG No.	REVISION	
RD0414	0020	-	

PROJECT
16_SHEPHERD_LANE
THURNSCOE
ROTHERHAM
S63_0JS

Client:
MR & MRS TOWEY

RD Architecture + Design
Studio Address:
Suite 3a, Milner House, Milner Way, Ossett, Wakefield, WFS 9JE

Email: robdawtrey@gmail.com
Website: www.rdararchitectureanddesign.com
Tel: 07834547300

TITLE
EXISTING_ELEVATIONS