




**PROPOSED NORTH EAST ELEVATION**  
SCALE 1:100

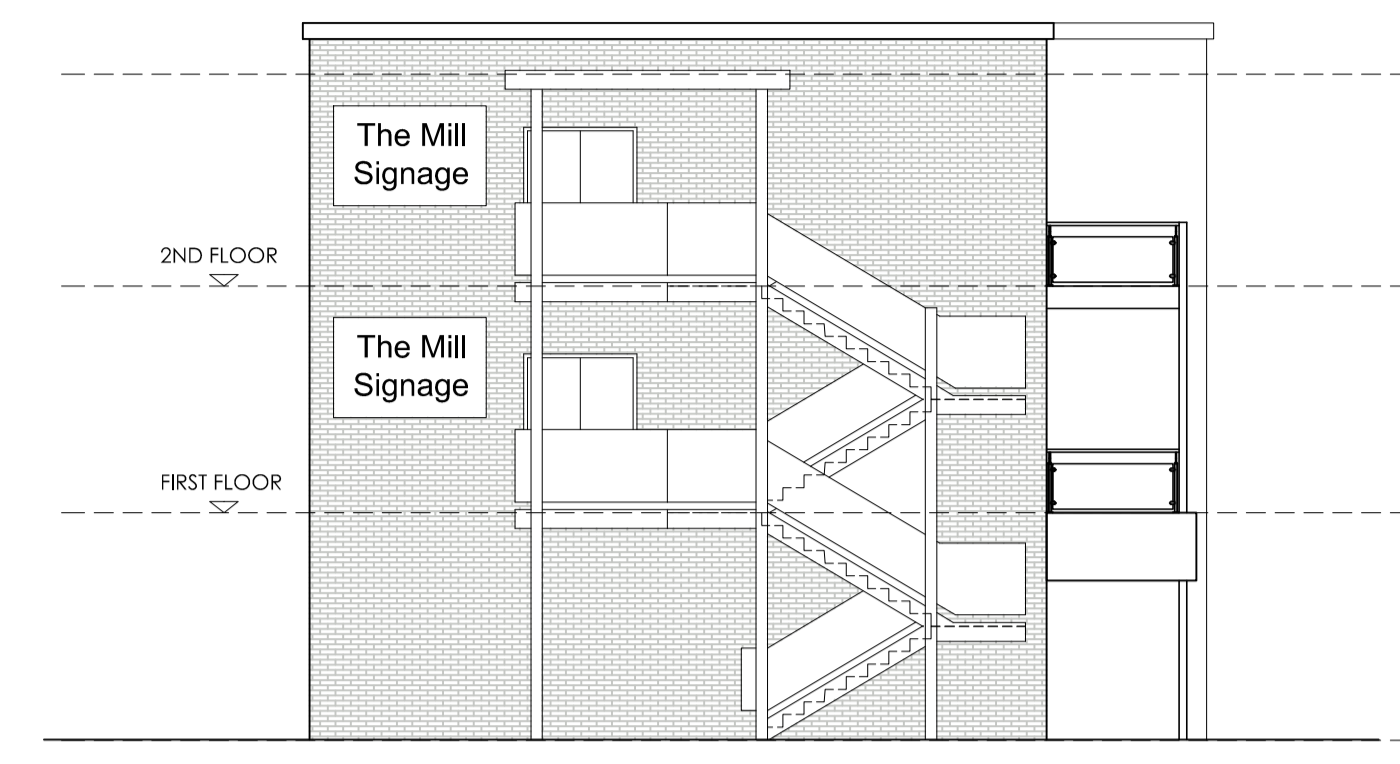


**PROPOSED SOUTH EAST ELEVATION**  
SCALE 1:100

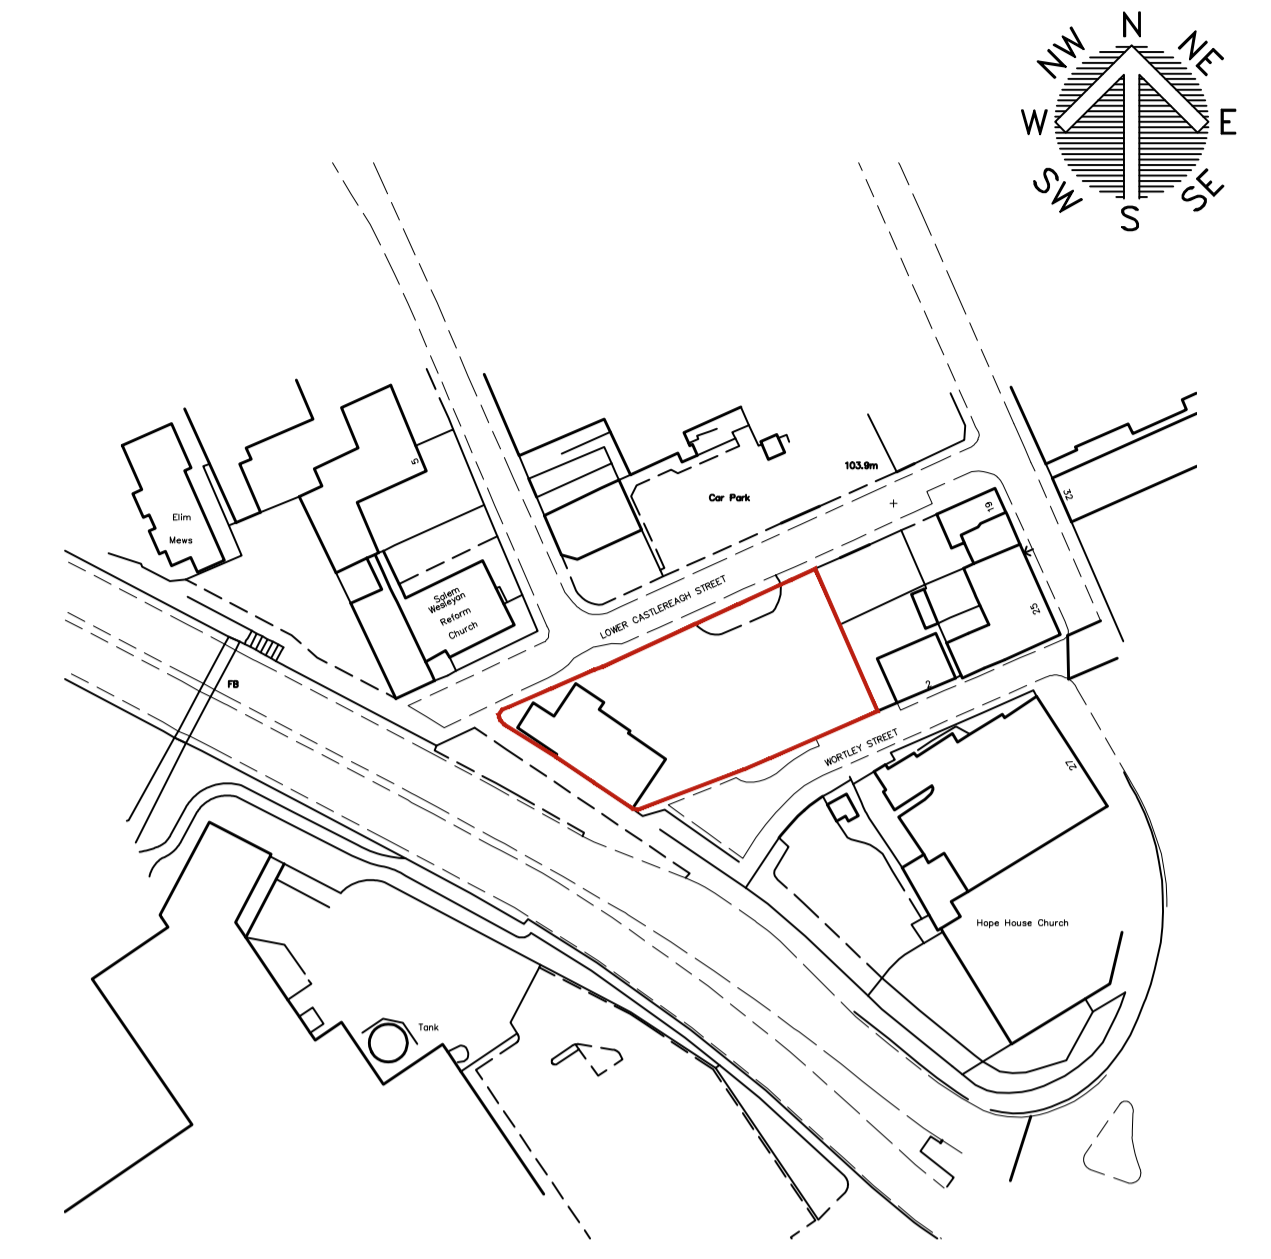

DATUM 45.000m

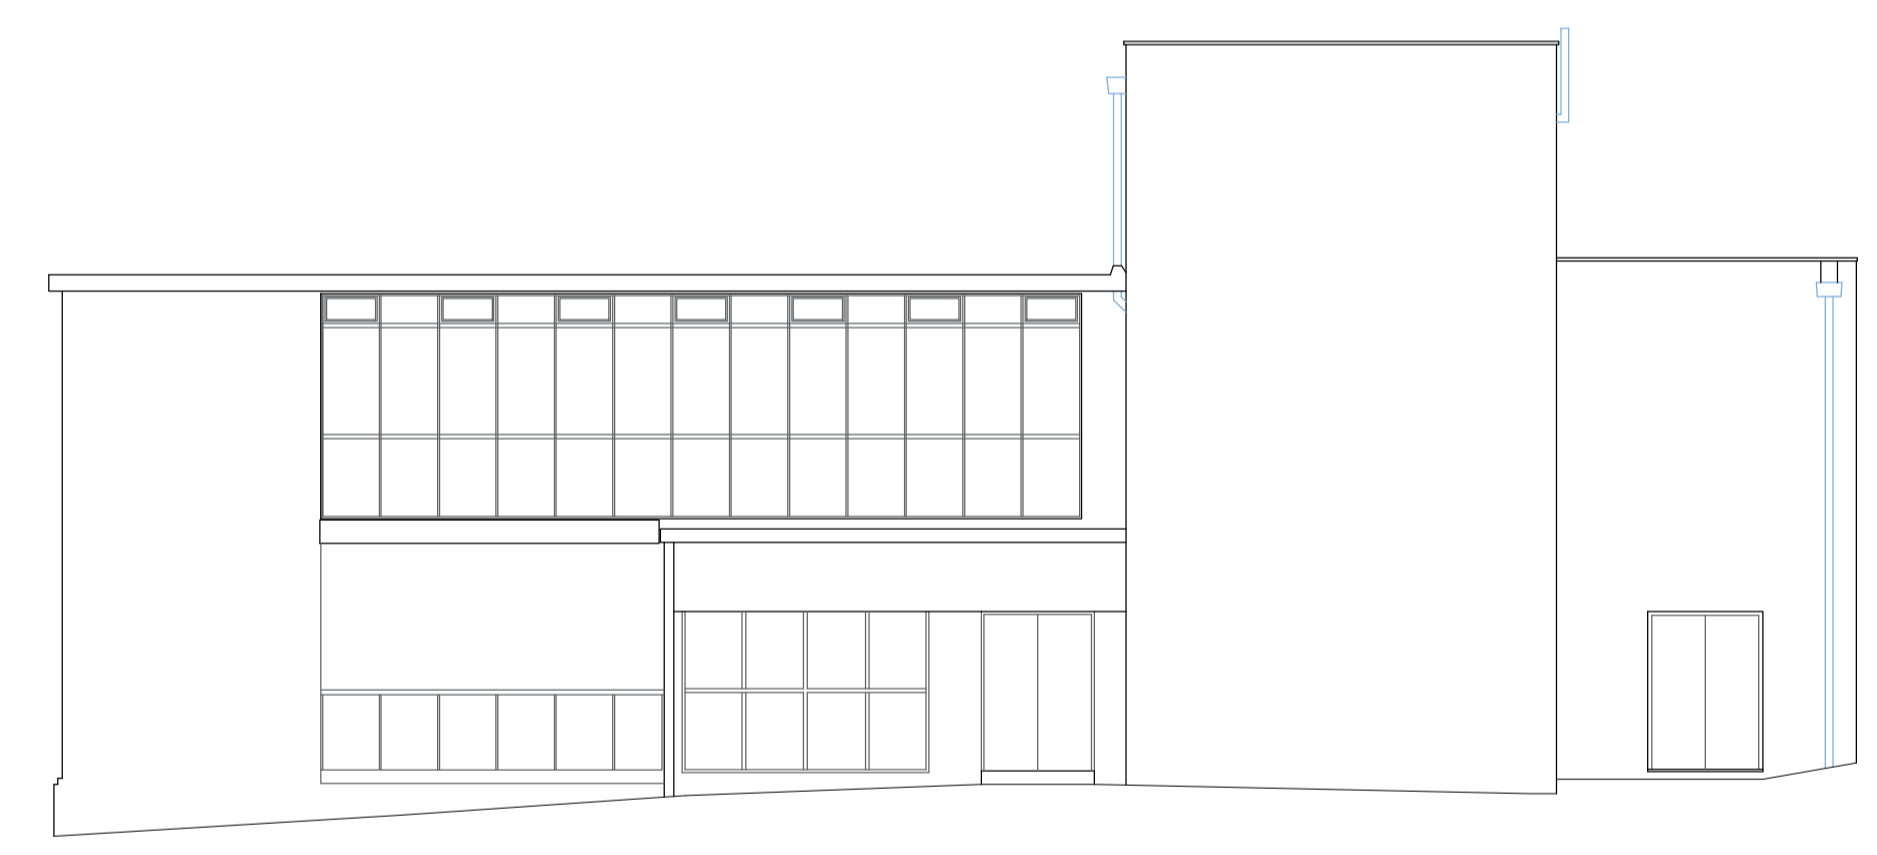


**EXISTING NORTH EAST ELEVATION**  
SCALE 1:100

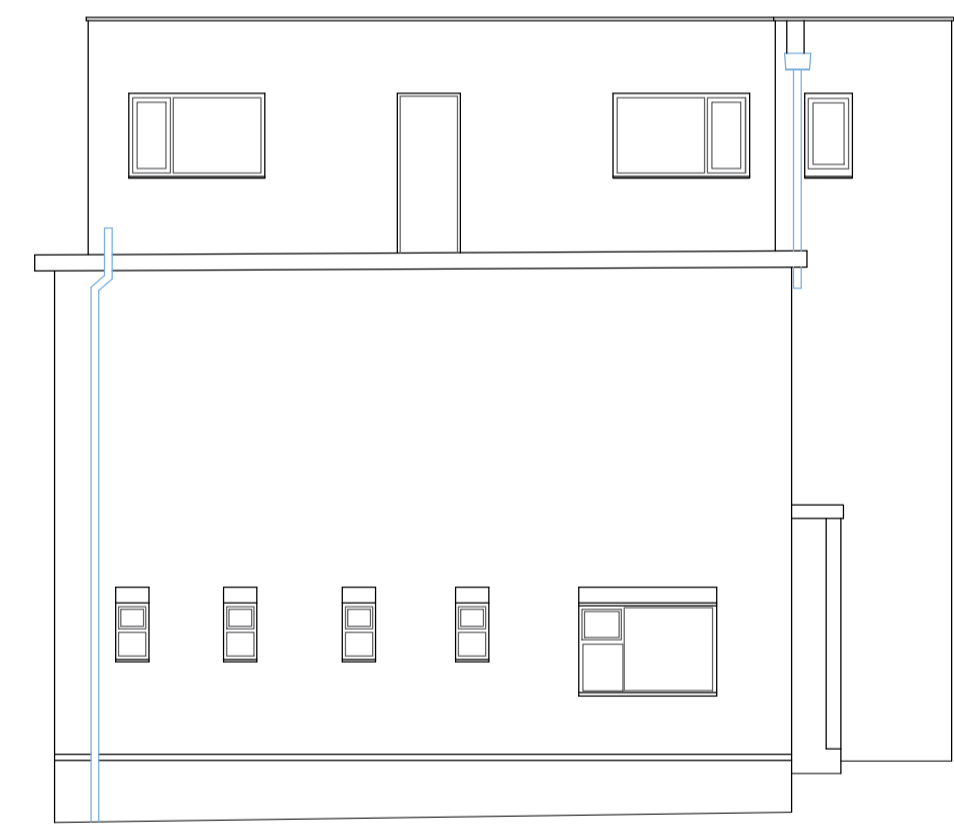

**EXISTING SOUTH EAST ELEVATION**  
SCALE 1:100

DATUM 45.000m

			OFFICE ONE, 34 VICTORIA ROAD, BARNSELEY, S70 2BU			Phone: 01226 208482 Email: info@whiteaguspартnership.co.uk Web: www.whiteaguspартnership.co.uk		
ARCHITECTURAL SERVICES								
Project: EXTENSION & CHANGE OF USE AT FORMER M.C. MILLS, LOWER CASTLEREAGH ST BARNSELEY, S70 1AR						Client: MR C. LAWLOR		
Drawing Title: ELEVATIONS						Date: JUNE 2021		Scale: 100 @ A1
Ref: 19-179						Dwg. No. 09	Rev.	
Date	Suffix	Description	Date	Suffix	Description			
22-02-21								