


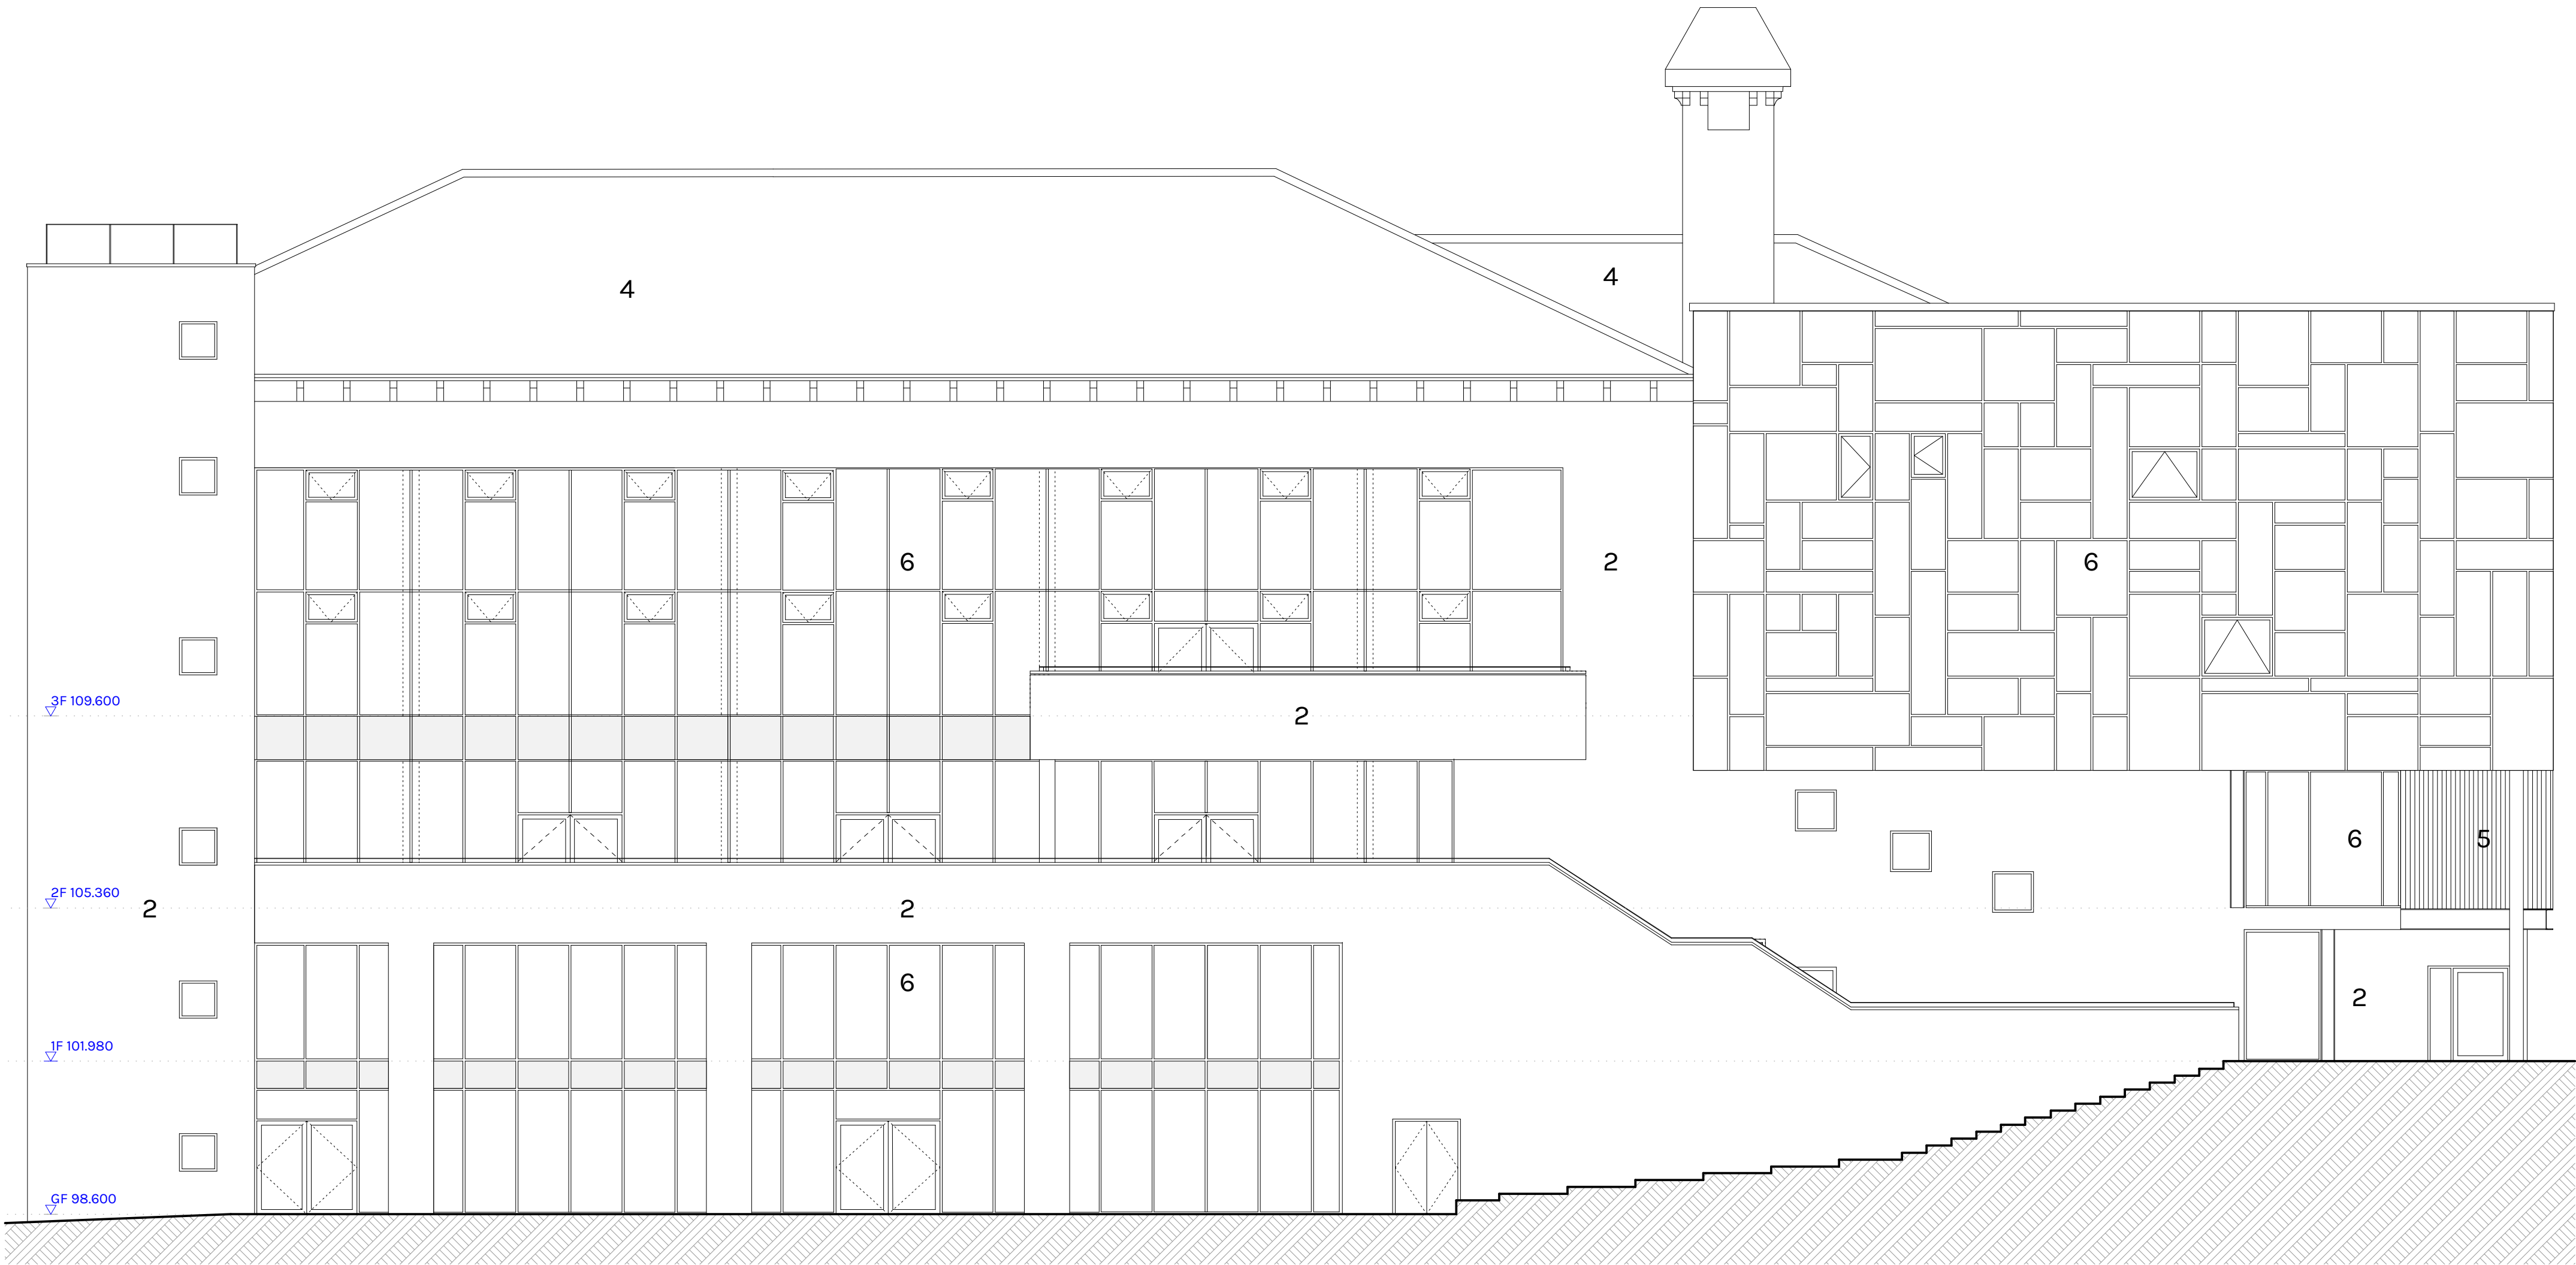

Materials Key	
1.	Existing stonework
2.	Existing sandstone block
3.	Existing sand cement render
4.	Existing slate roof
5.	Existing oak cladding
6.	Existing curtain walling
7.	Existing metal stair

Note: - Do not scale from this drawing. - Drawings should be read as <u>Design Intent Only</u> unless otherwise noted in the Suitability Description as being issued for construction purposes. - BIM modelling processes are utilised for the production of all GA level information. Any indications of construction build ups and junctions should be treated as indicative unless noted otherwise. - Contractor to confirm all dimensions on site before commencing work. - Immediately report any discrepancies, errors or omissions to the Originator. If in doubt ASK.	RevID	Date	Description	Status
	P01	27/07/2026	Issued for Planning and Listed Building Consent	Planning and LBC

RevID	Date	Description	Status
P01	27/07/2026	Issued for Planning and Listed Building Consent	Planning and LBC

Scale @ A2: 1:100
0 1 2 3 4 5m
1:100
This drawing and the design contained herein is the copyright of Bauman Lyons Architects Ltd and shall not be copied or reproduced in whole or part without prior written consent.

Client BCE Ltd
Project Barnsley Civic Phase 1
Project Number 945BCP
Copyright © 2026 Bauman Lyons Architects Ltd

Drawing Title							
North Elevation E-02 Existing							
Project code	Originator	Volume	Level	Type	Role	Number	
945BCP	- BLA	- ZZ	- ZZ	- DR	- A	- 0031	
Status:	Status description:					Drawn by:	
D5	Suitable for Approval by Statutory Authorities					JR	
Revision:	Revision description:					Checked by:	
P01	Planning and LBC					GS	

BAUMAN LYONS	Black Building 2 Newmarket Leeds LS1 5AP +44 (0)113 222 2444 e. info@baumanylons.co.uk w. www.baumanylons.co.uk