
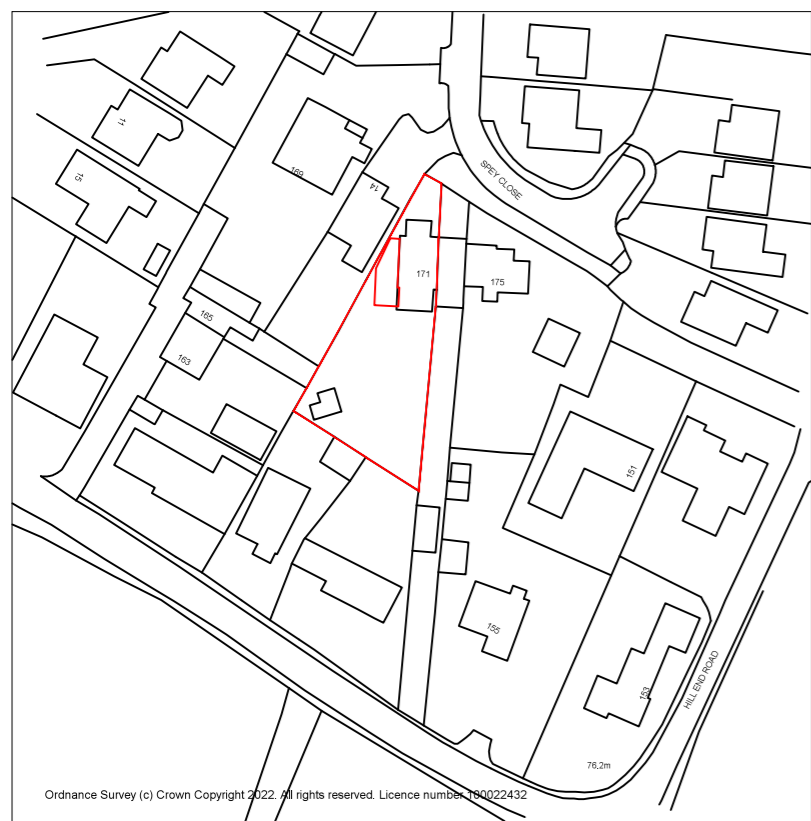


Drawing No.	Rev No.
MJB001 -001	

DO NOT SCALE: Contractor to check all dimensions and report any omissions or errors

**NOTES**

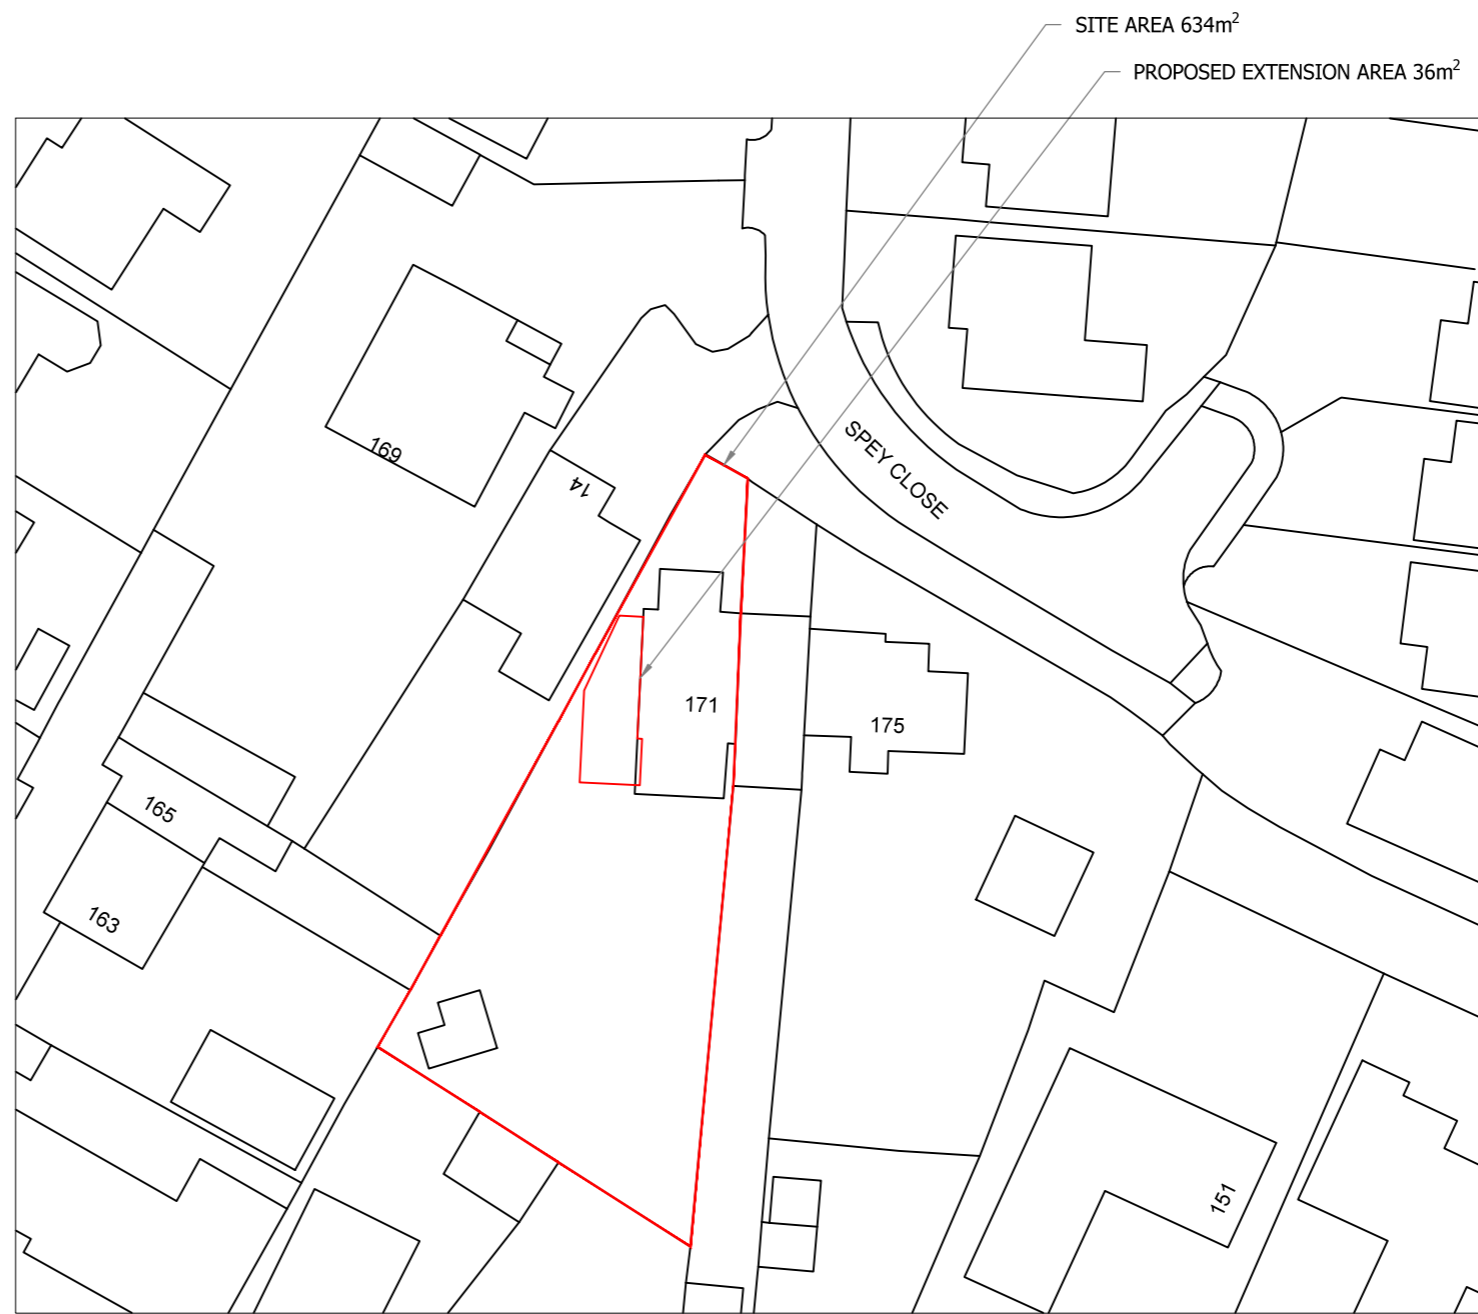

Ordnance Survey (c) Crown Copyright 2022. All rights reserved. Licence number: 100022432

LOCATION PLAN  
SCALE 1:1250 AT A3

SITE PLAN  
SCALE 1:500 AT A3

Rev	Description	By	Chk	App	Date
<p>JRB DESIGNS Ltd 1 Saville Road Cudworth Barnsley S72 8LT Tel: 01226 383542 Fax: 01226 380078 Mob: 07970 541192 Email: john@jrbdesigns.co.uk</p> <p>This drawing is copyright. © jrbdesigns Ltd.</p>					
Client		MR. J BOUGNOT			
Drawing Title		SITE PLANS			
Address		171 HILL END ROAD MAPPLEWELL BARNSELEY S75 6DX			
Project Title:		PROPOSED TWO STOREY SIDE EXTENSION			
Purpose of Issue:		PLANNING			
Drawing Status		FIRST ISSUE			
Scale at A3	Drawn By	Date			
AS SHOWN	JRB	29/03/2022			
Checked By	Date	Approved By	Date		
	29/03/2022		29/03/2022		
Project No.	Drawing No.	Revision			
MJB001	001	-			
APPROVAL <input type="checkbox"/>	INFORMATION <input type="checkbox"/>	TENDER <input type="checkbox"/>	CONTRACT <input type="checkbox"/>	CONSTRUCTION <input type="checkbox"/>	