

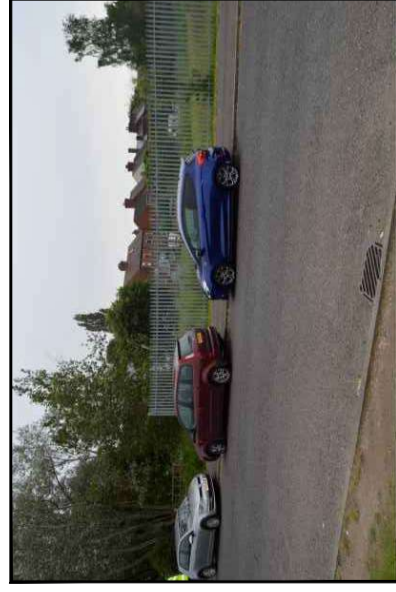


Reproduced by permission of Ordnance Survey on behalf of the Controller of Her Majesty's Stationary Office
All rights reserved. © Crown Copyright licence no. 100022432

SITE AREA PLAN

 


SITE PHOTOGRAPH

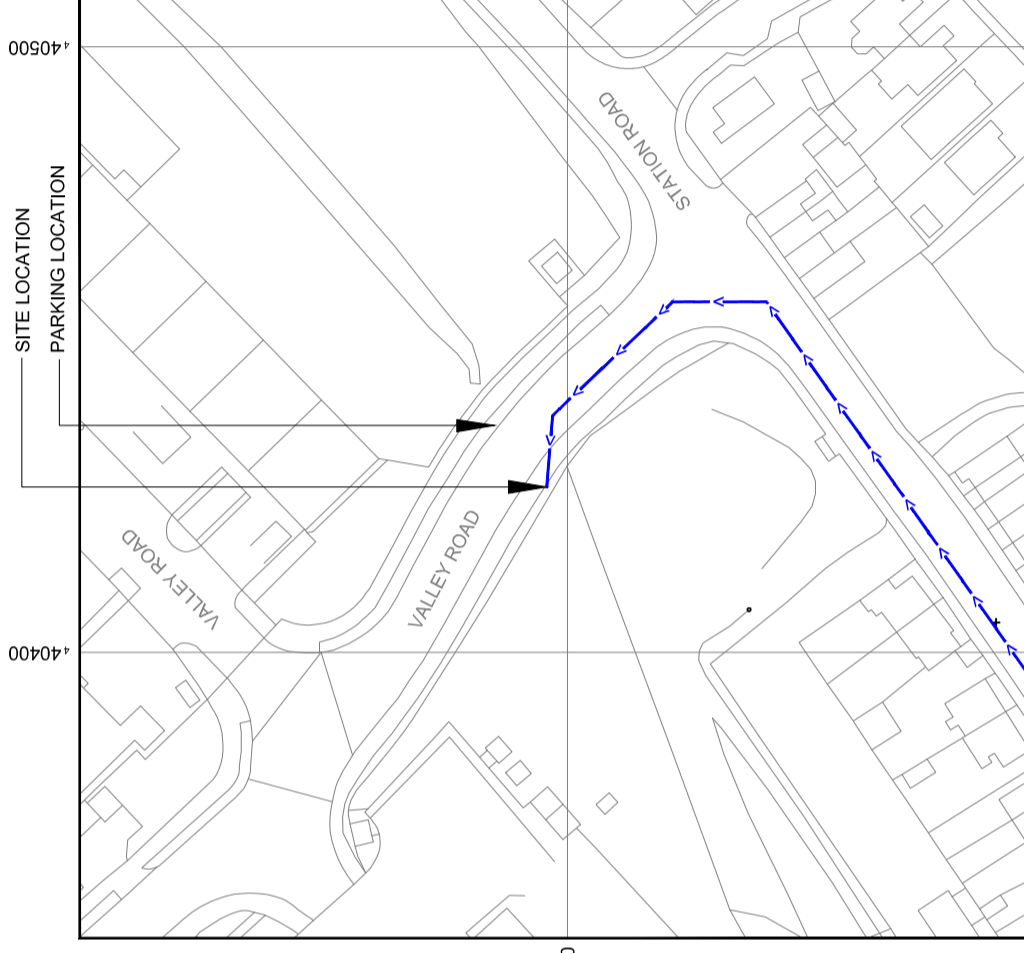

NGR E: 440427 N: 403403

Reproduced by permission of Ordnance Survey on behalf of the Controller of Her Majesty's Stationary Office
All rights reserved. © Crown Copyright licence no. 100022432

SITE LOCATION PLAN

 

GOOGLE MAPS QR CODE

GOOGLE MAPS - <https://goo.gl/maps/5wBkXsaJcpYM8nzs6>

STREETVIEW - <https://goo.gl/maps/DZgRxnGtWPisUKXQ8>

NOTES:

1. ALL DIMENSIONS IN MM UNLESS OTHERWISE NOTED.

Access Route To Site:



REV	MODIFICATION	BY	CH	DATE
A	Issued for Planning	TCL	TCL	07.07.21

CK Hutchison Networks (UK) Limited

Great Brighams Mead,
Vastern Road, Reading,
Berkshire, England,
RG1 8DJ

Design Consultant & Principal Contractor:



Great British Communications
The Hub, Block 3, Forest Park
Ten Heaves Lane, Witley, Cheshire, W8 6SL
t. 44 (0)151 420 4128
www.gbcservices.co.uk

Site Name: **STREETWORKS ON VALLEY ROAD**

BUK Cell ID: **BAR16962**

Address: **STATION ROAD INDUSTRIAL ESTATE
VALLEY ROAD
WOMBWELL
BARNESLEY
S73 0BS**

Title: **002 SITE LOCATION PLAN**


Project: **UNILATERAL SW**

Purpose of Issue: **PLANNING**

Site ID: **BAR16962**

Drawing No: **BAR16962_PLANNING_REV_A**

Issue: **A**

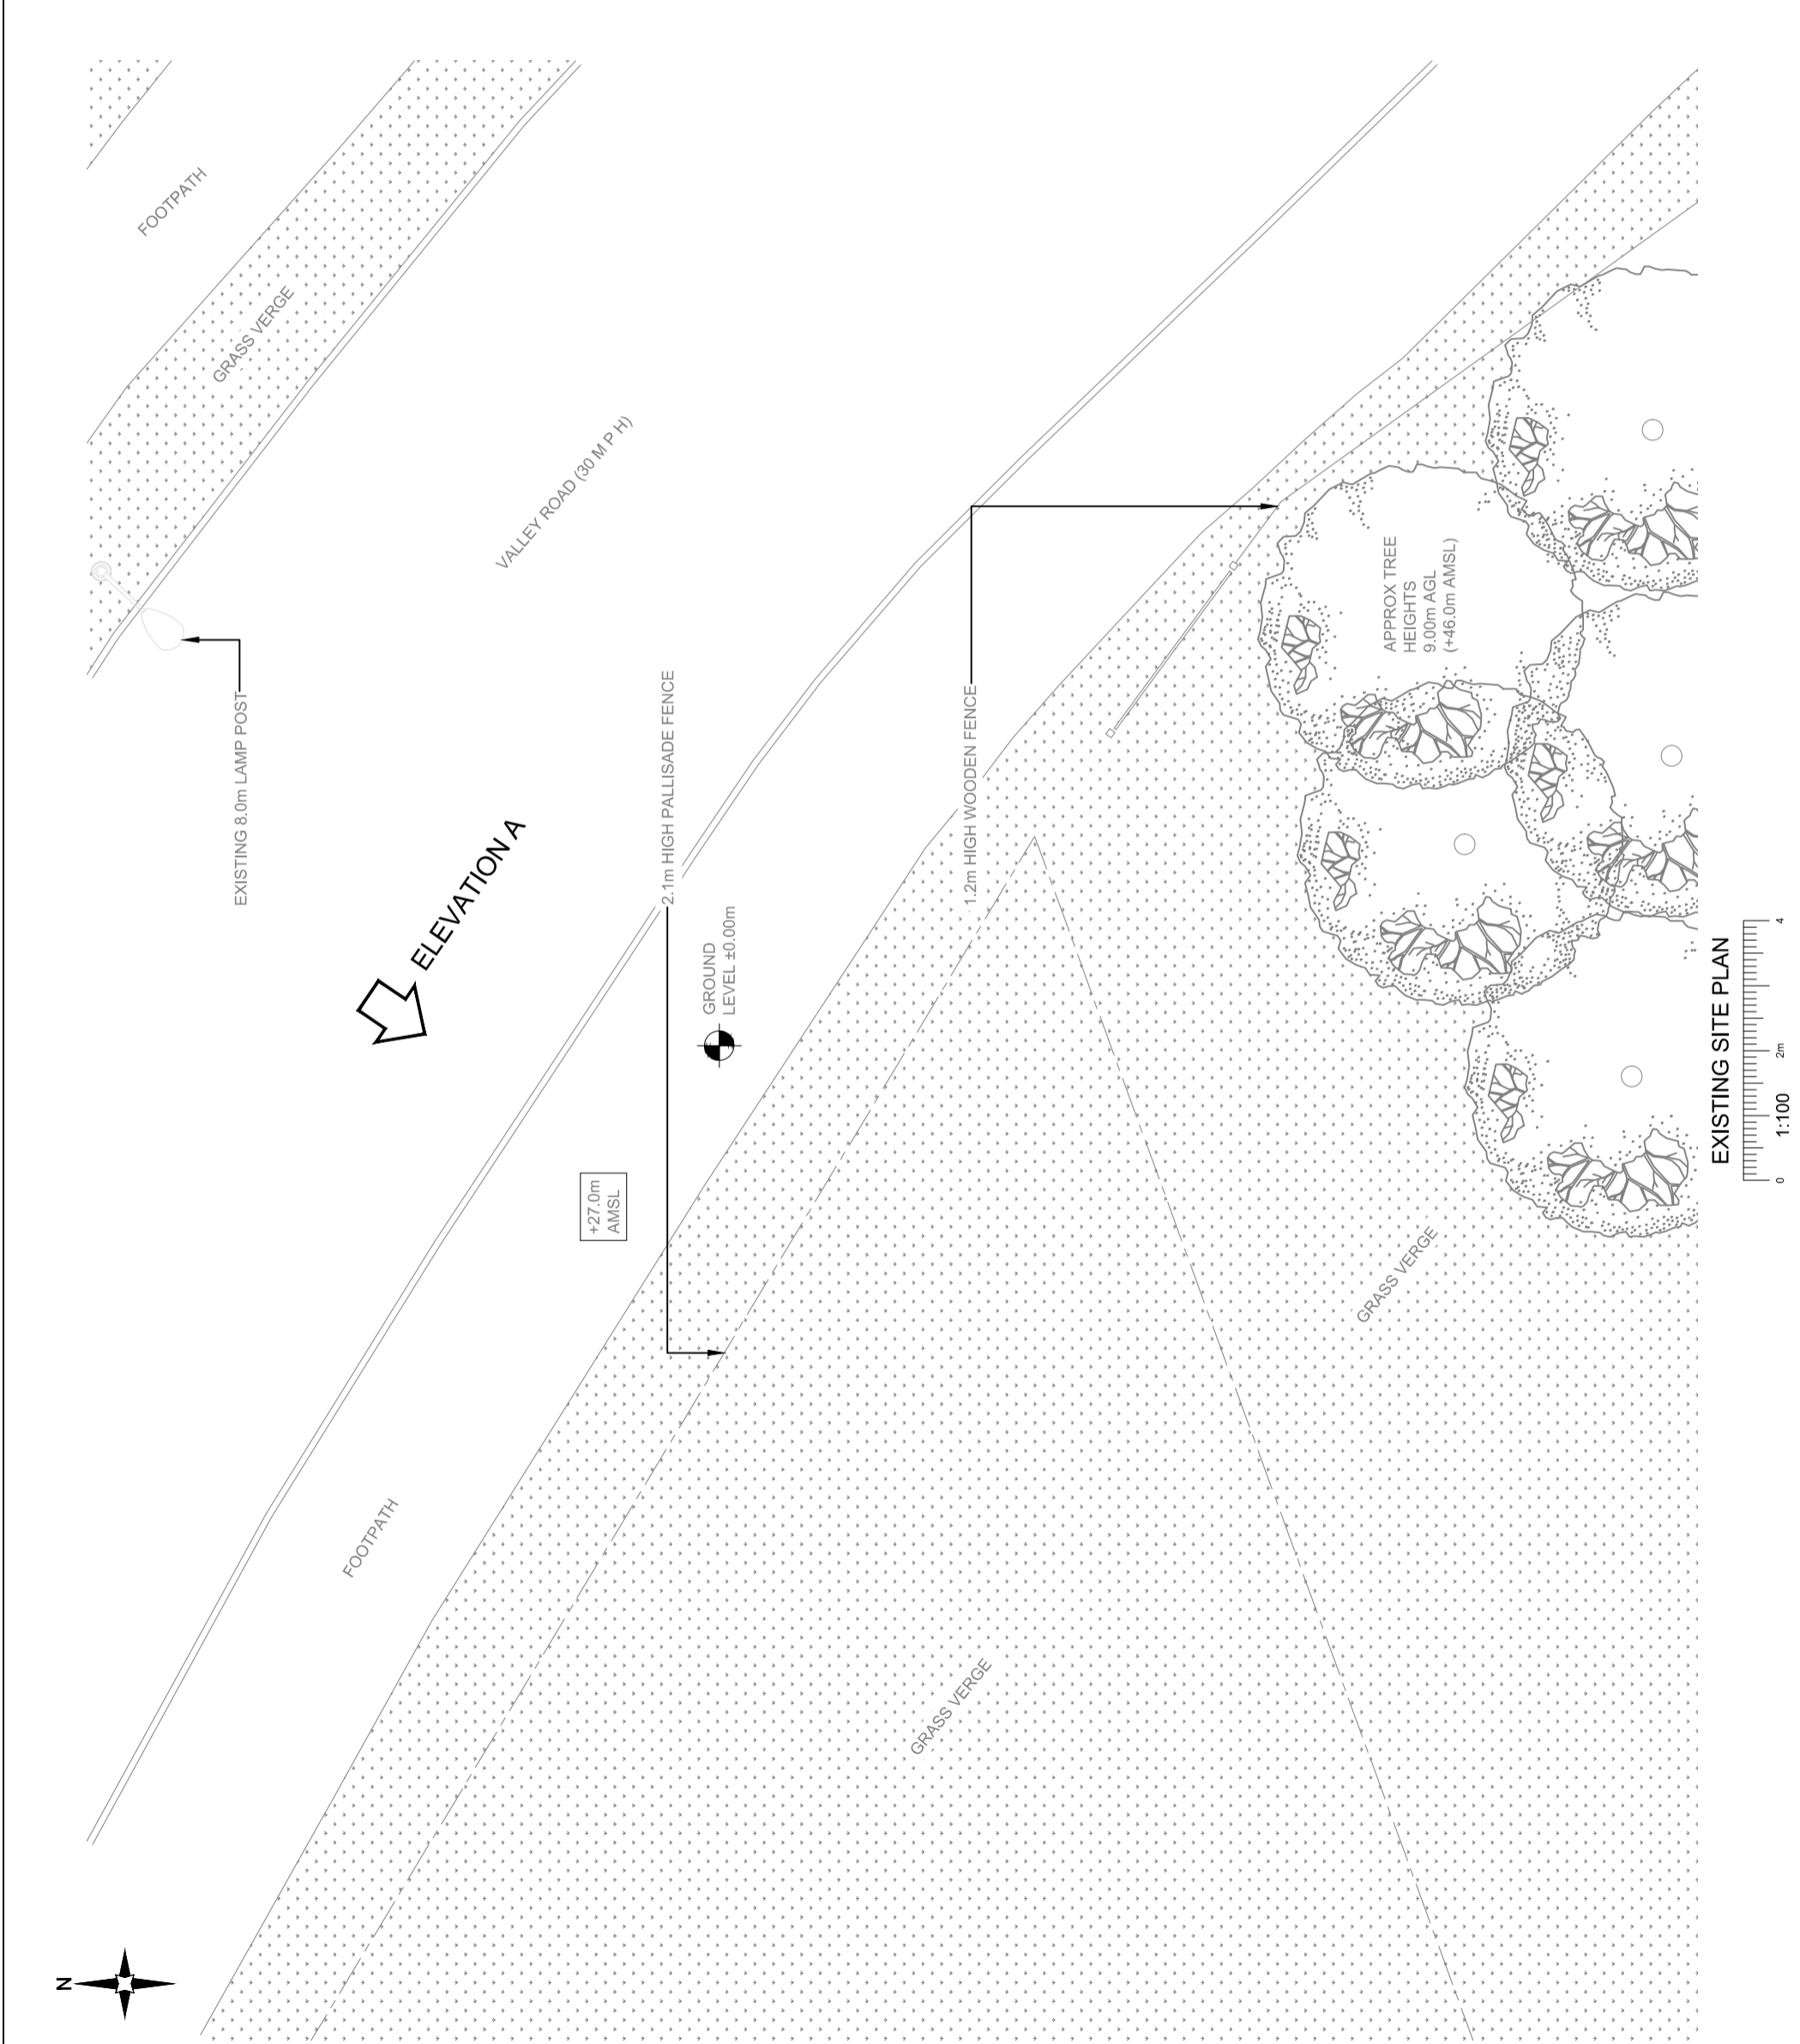

NOTES:

1. ALL DIMENSIONS IN MM UNLESS OTHERWISE NOTED.

REV	MODIFICATION	BY	CH	DATE
A	Issued for Planning	TCL	TCL	07.07.21

CK Hutchison Networks (UK) Limited
 Great Brighams Mead,
 Vastern Road, Reading,
 Berkshire, England,
 RG1 8DJ

Design Consultant & Principal Contractor:



Great British Communications
 Clarendon House, Block 3, Farnham Road,
 Ten Housers Lane, Witley, Cheshire, W8 0SL
 t. 44 (0)151 420 4128
 www.gbcservices.co.uk

Site Name:	STREETWORKS ON VALLEY ROAD
BUK Cell ID:	BAR16962
Address:	STATION ROAD INDUSTRIAL ESTATE VALLEY ROAD WOMBWELL BARNESLEY S73 0BS
Title:	100 EXISTING SITE PLAN
Project:	UNILATERAL SW
Purpose of Issue:	PLANNING
Site ID:	BAR16962
Drawing No:	BAR16962_PLANNING_REV_A
Issue:	A

NOTES:

- 1. ALL DIMENSIONS IN MM UNLESS OTHERWISE NOTED.

REV	MODIFICATION	BY	CH	DATE
A	Issued for Planning	TCL	TCL	07.07.21

CK Hutchison Networks (UK) Limited

Great Brighams Mead,
Vastern Road, Reading,
Berkshire, England,
RG1 8DJ

Design Consultant & Principal Contractor:



Great British Communications
The Hub, Block 3, Farward Road
Ten Housers Lane, Wilkes, Cheshire, W8 6SL
t. 44 (0)151 420 4128
www.gbcservices.co.uk

Site Name:

STREETWORKS ON VALLEY ROAD

BUK Cell ID:

BAR16962

Address:

**STATION ROAD INDUSTRIAL ESTATE
VALLEY ROAD
WOMBWELL
BARNESLEY
S73 0BS**

Title:

150 EXISTING SITE ELEVATION

Project:

UNILATERAL SW

Purpose of Issue:

PLANNING

Site ID:


BAR16962

Drawing No:

BAR16962_PLANNING_REV_A


Issue:

A

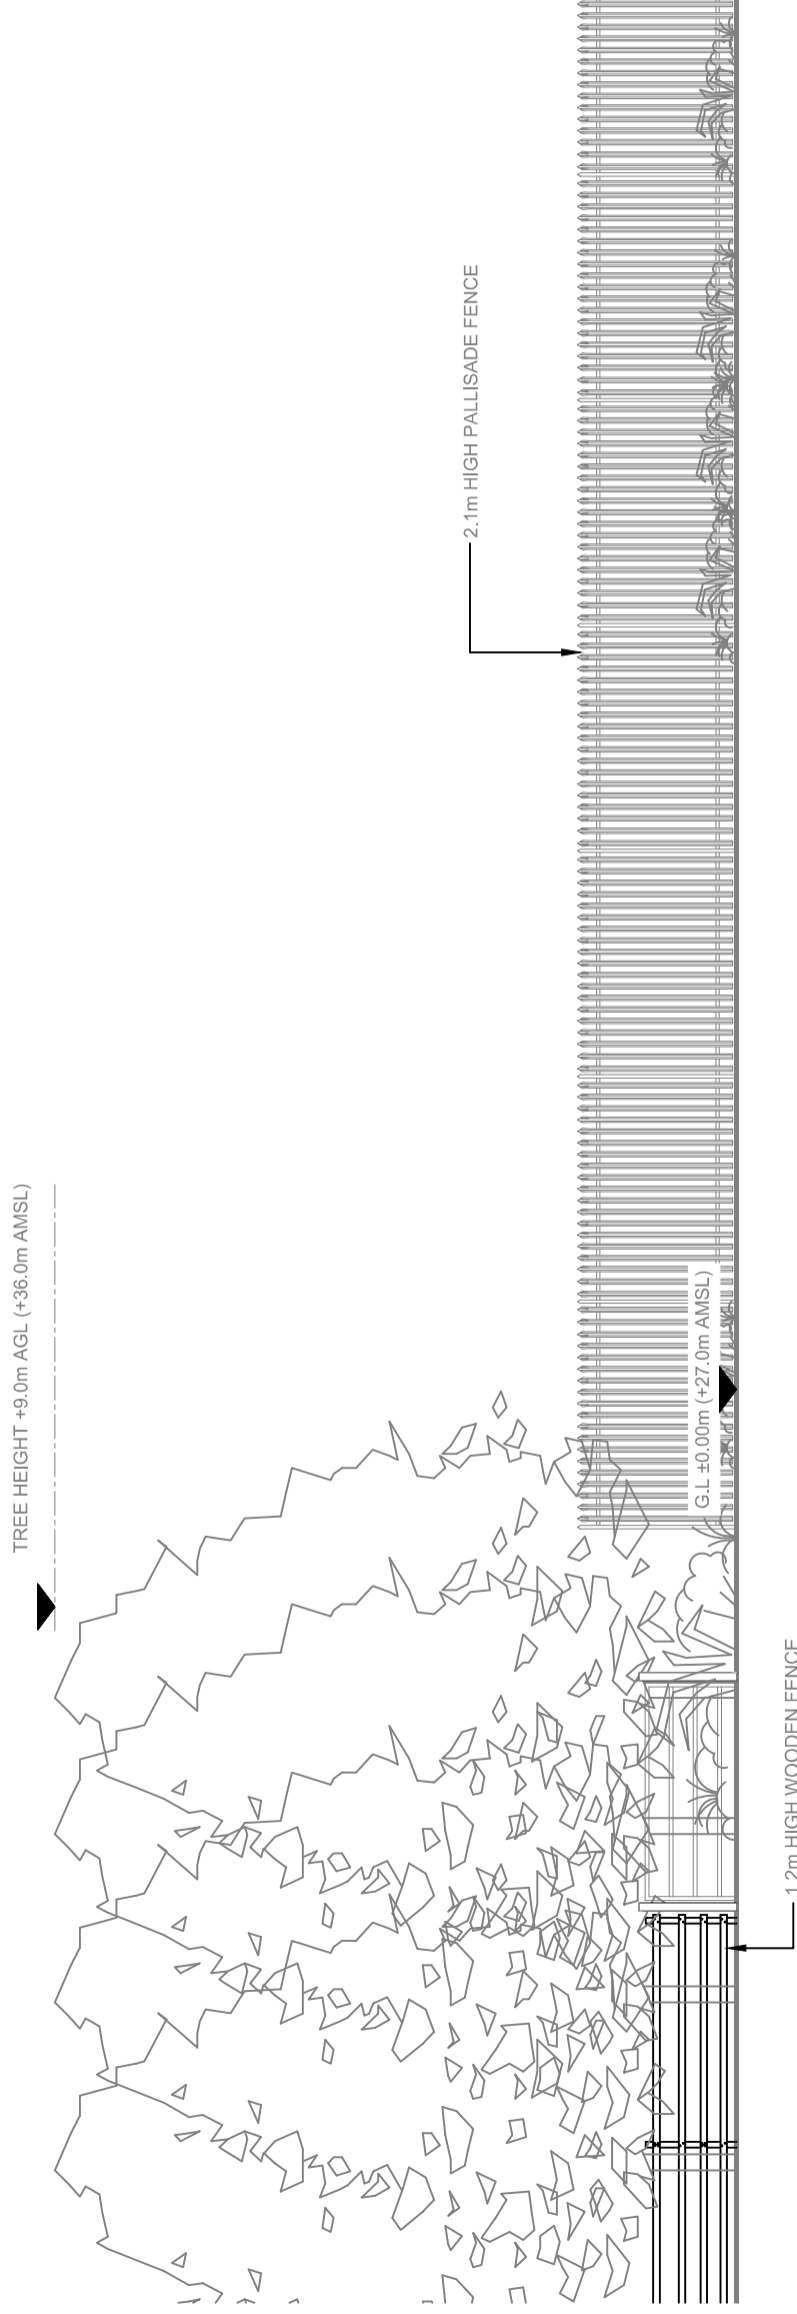



ELEVATION A

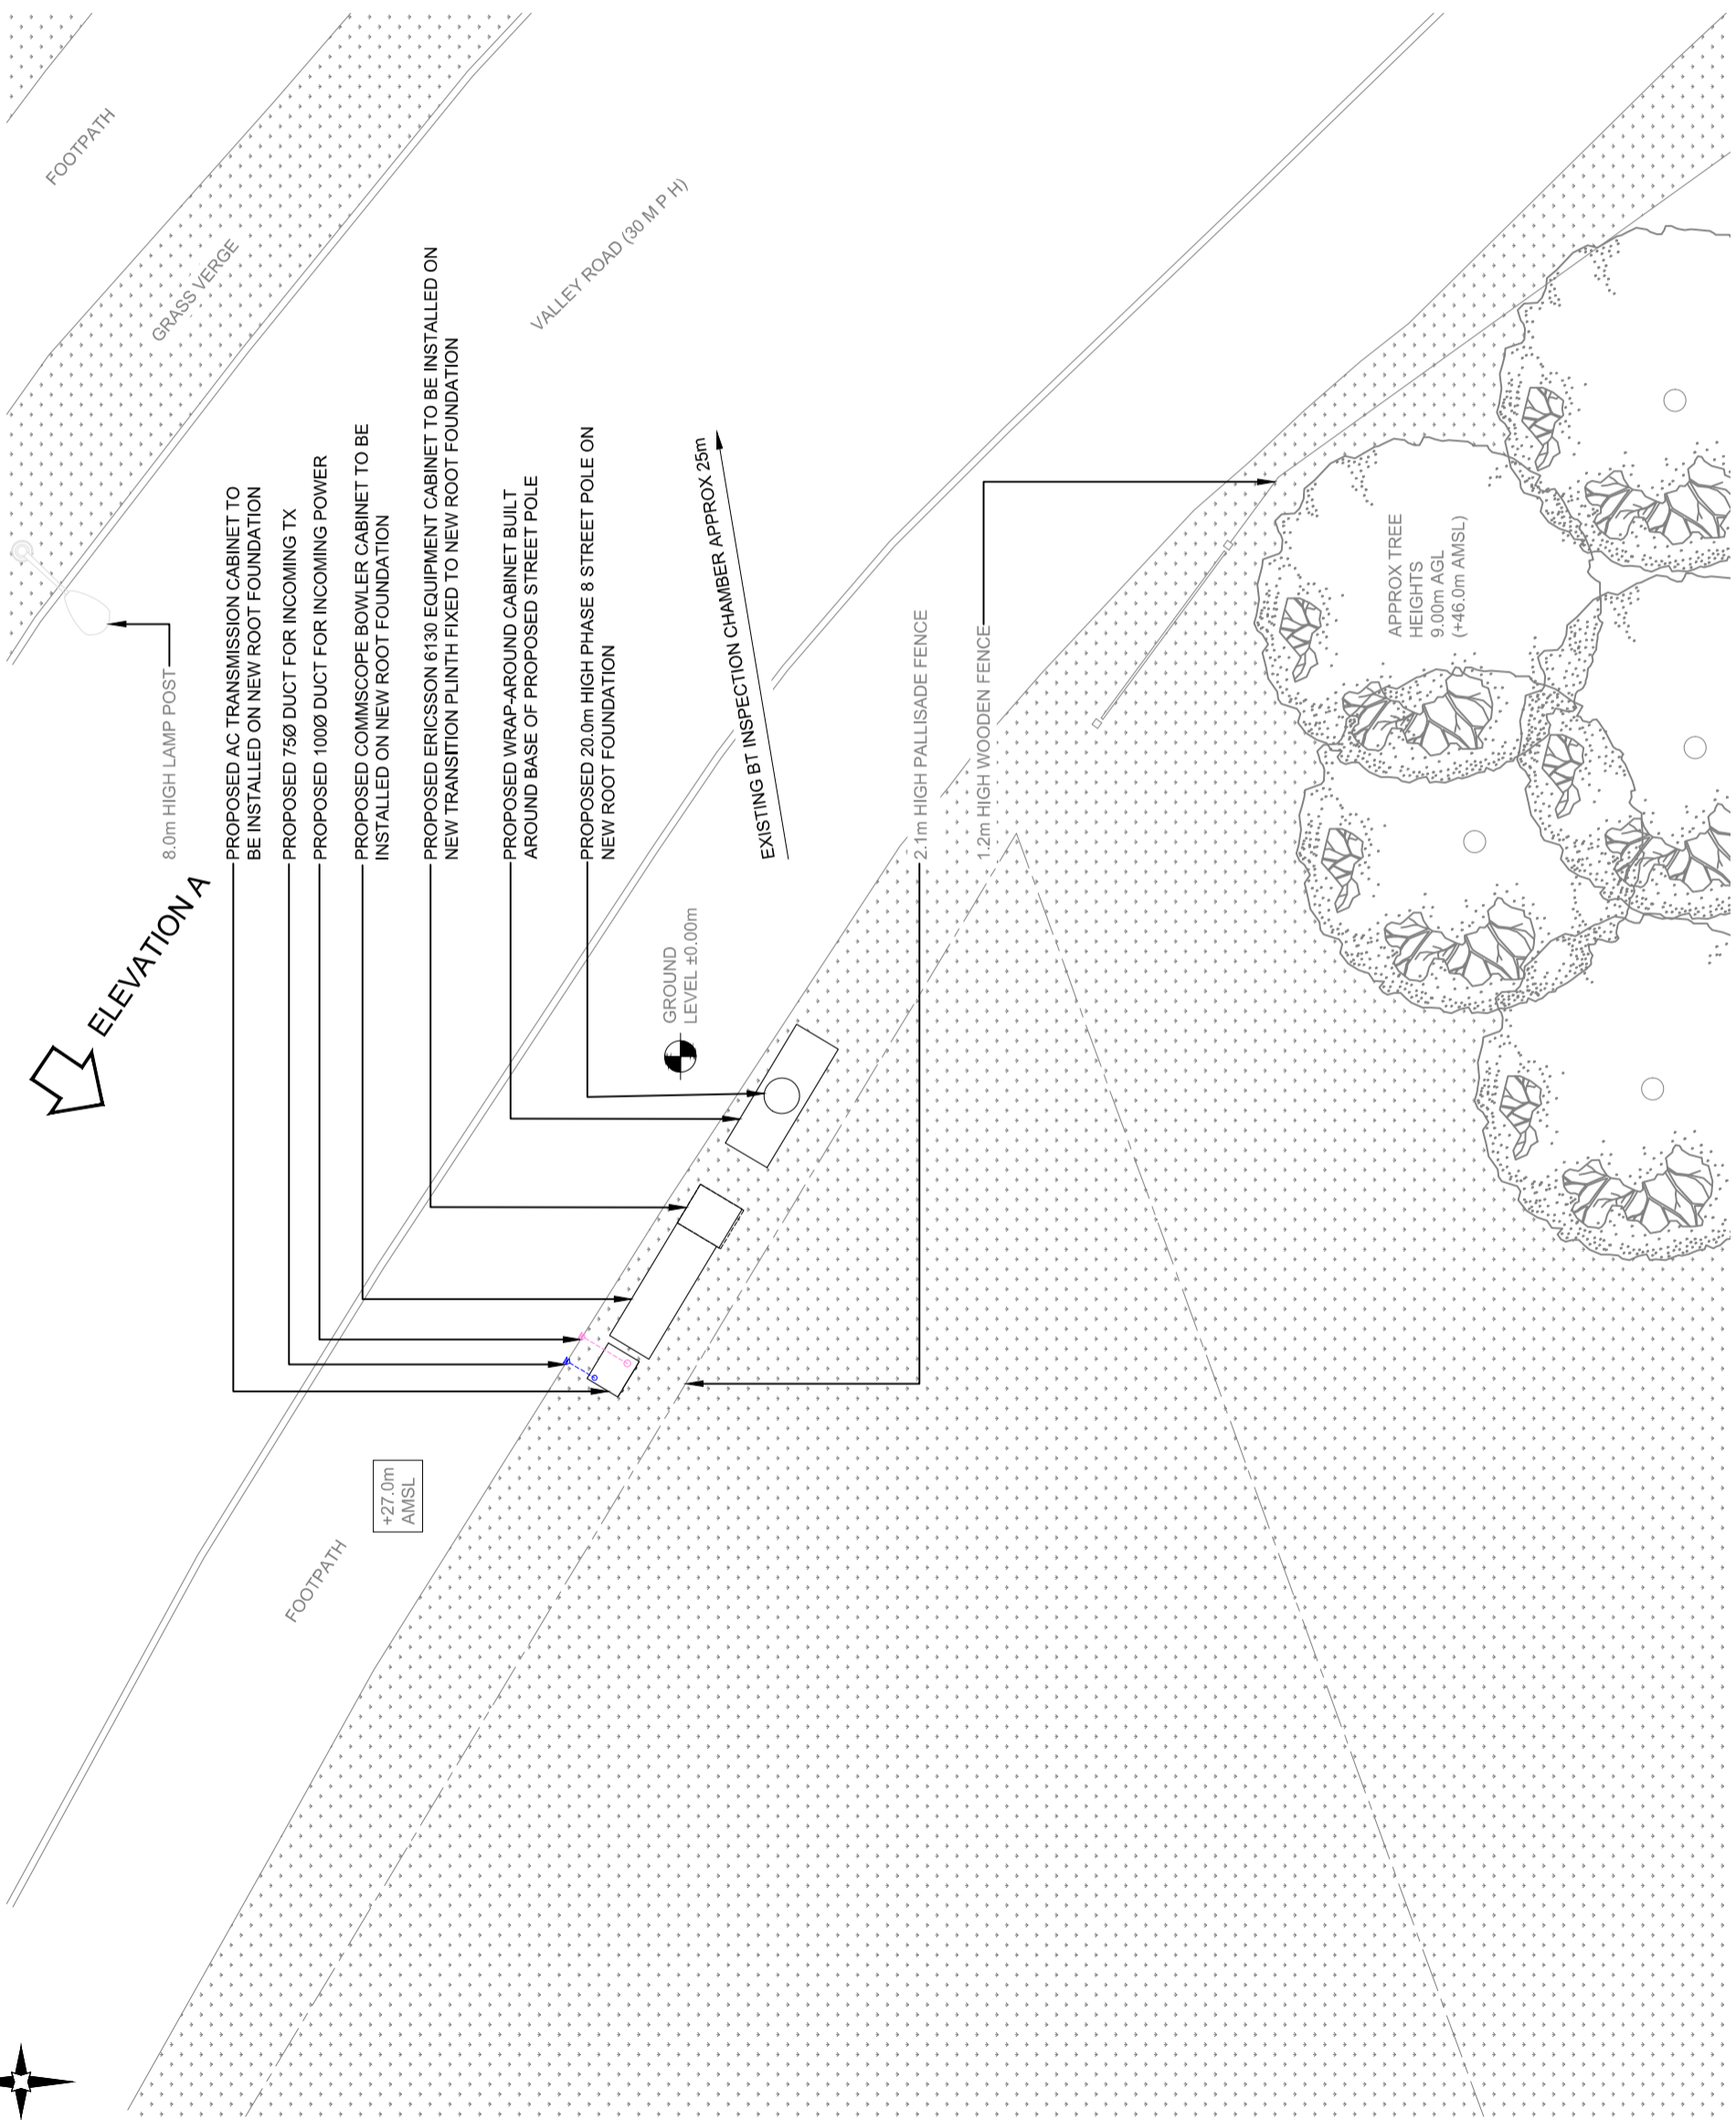

NOTES:
1. ALL DIMENSIONS IN MM UNLESS OTHERWISE NOTED.

REV	MODIFICATION	BY	CH	DATE
A	Issued for Planning	TCL	TCL	07.07.21

CK Hutchison Networks (UK) Limited
 Great Brighams Mead,
 Vastern Road, Reading,
 Berkshire, England,
 RG1 8DJ


Design Consultant & Principal Contractor:



Great British Communications
 The Hub, Block 3, Forward Park
 Luttering Lane, Witley, Cheshire, W8 6SL
 t. 44 (0)151 420 4128
 www.gbcservices.co.uk

Site Name:	STREETWORKS ON VALLEY ROAD
BUK Cell ID:	BAR16962
Address:	STATION ROAD INDUSTRIAL ESTATE VALLEY ROAD WOMBWELL BARNSELEY S73 0BS
Title:	215 PROPOSED SITE PLAN
Project:	UNILATERAL SW
Purpose of Issue:	PLANNING
Site ID:	BAR16962
Drawing No:	BAR16962_PLANNING_REV_A
Issue:	A

NOTES:
 1. ALL DIMENSIONS IN MM UNLESS OTHERWISE NOTED.

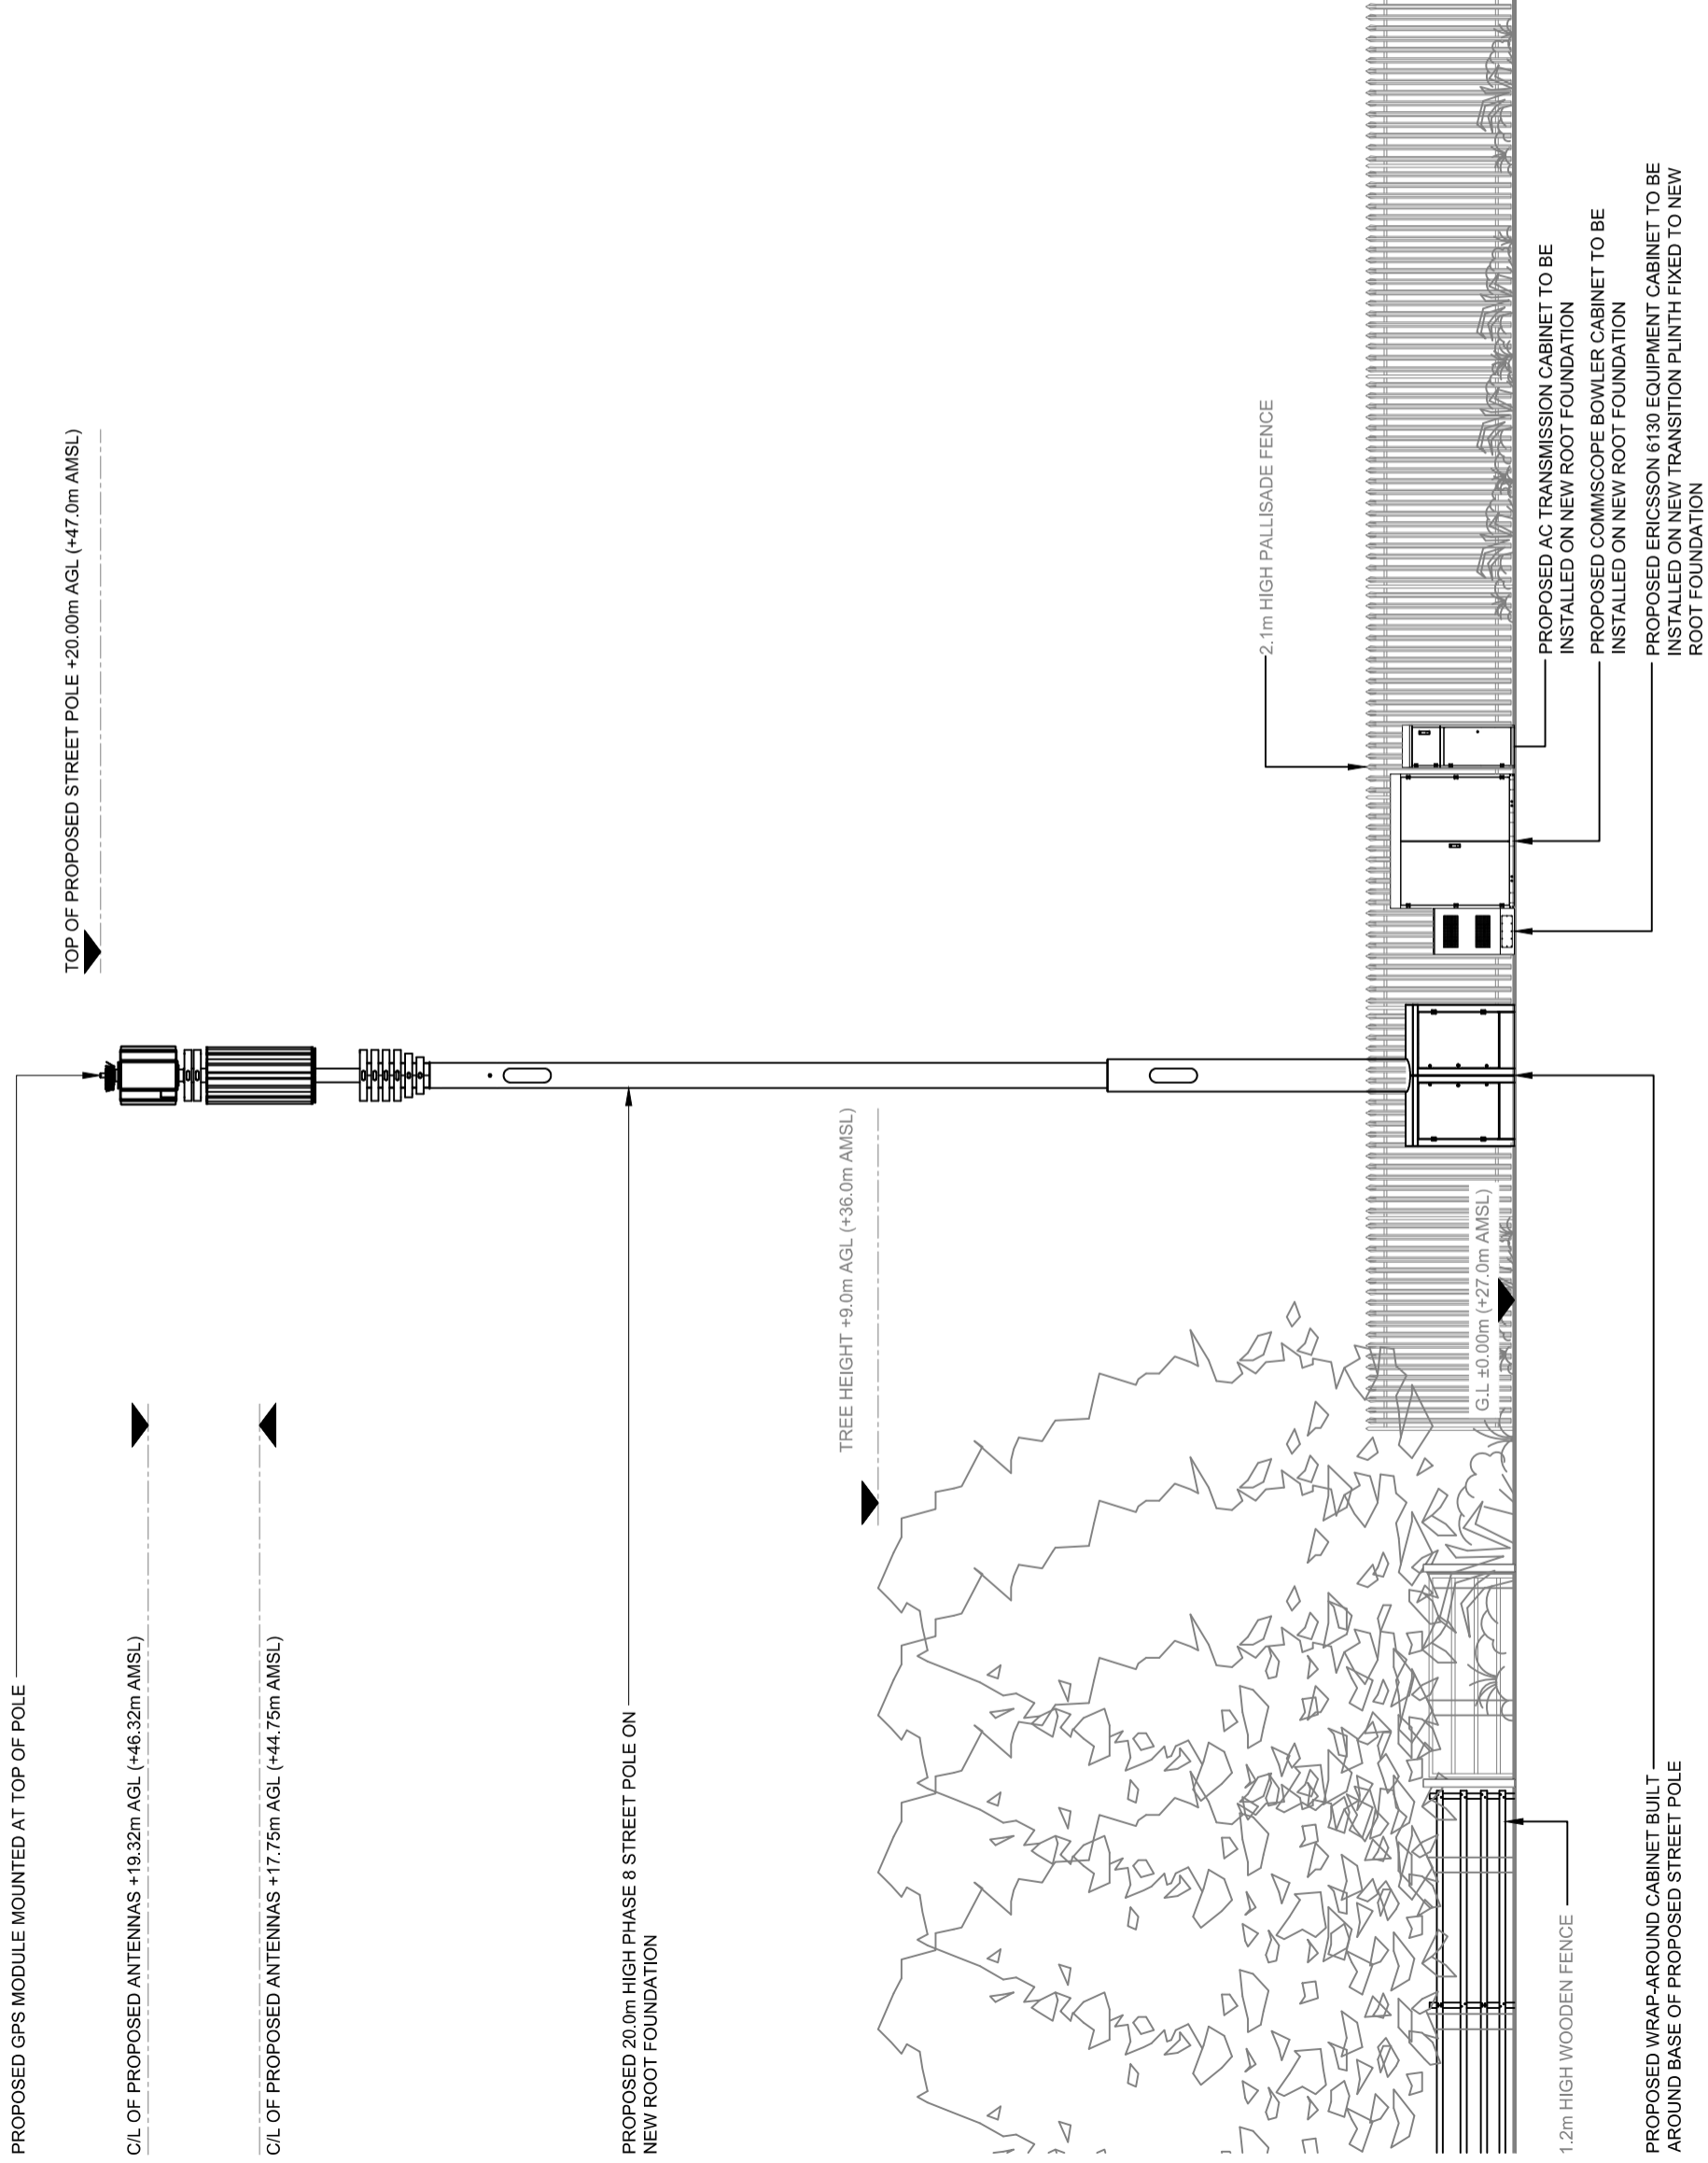

REV	MODIFICATION	BY	CH	DATE
A	Issued for Planning	TCL	TCL	07.07.21

CK Hutchison Networks (UK) Limited
 Great Brighams Mead,
 Vastern Road, Reading,
 Berkshire, England,
 RG1 8DJ

Design Consultant & Principal Contractor:
GBC
 Great British Communications
 The Hub, Block 3, Forest Road
 Leppings Lane, Wilems, Cheshire, W8 0SL
 Tel: 44 (0)151 420 4128
 www.gbcservices.co.uk

Site Name: **STREETWORKS ON VALLEY ROAD**
 BUK Cell ID: **BAR16962**

Address: **STATION ROAD INDUSTRIAL ESTATE
 VALLEY ROAD
 WOMBWELL
 BARNESLEY
 S73 0BS**

Title: **265 PROPOSED SITE ELEVATION**
 Project: **UNILATERAL SW**
 Purpose of Issue: **PLANNING**

Site ID: **BAR16962**
 Issue: **BAR16962_PLANNING_REV_A**

PROPOSED SITE ELEVATION A

