




EX SIDE ELEVATION

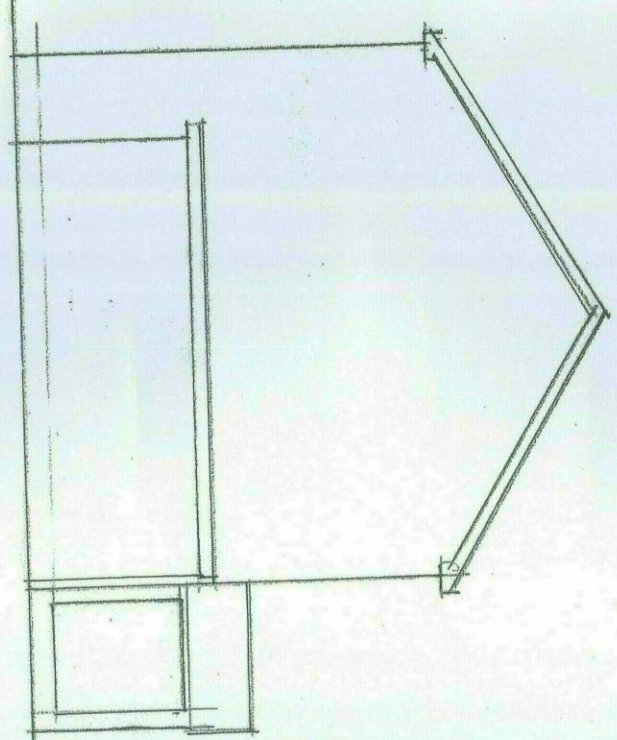


EX SIDE ELEVATION

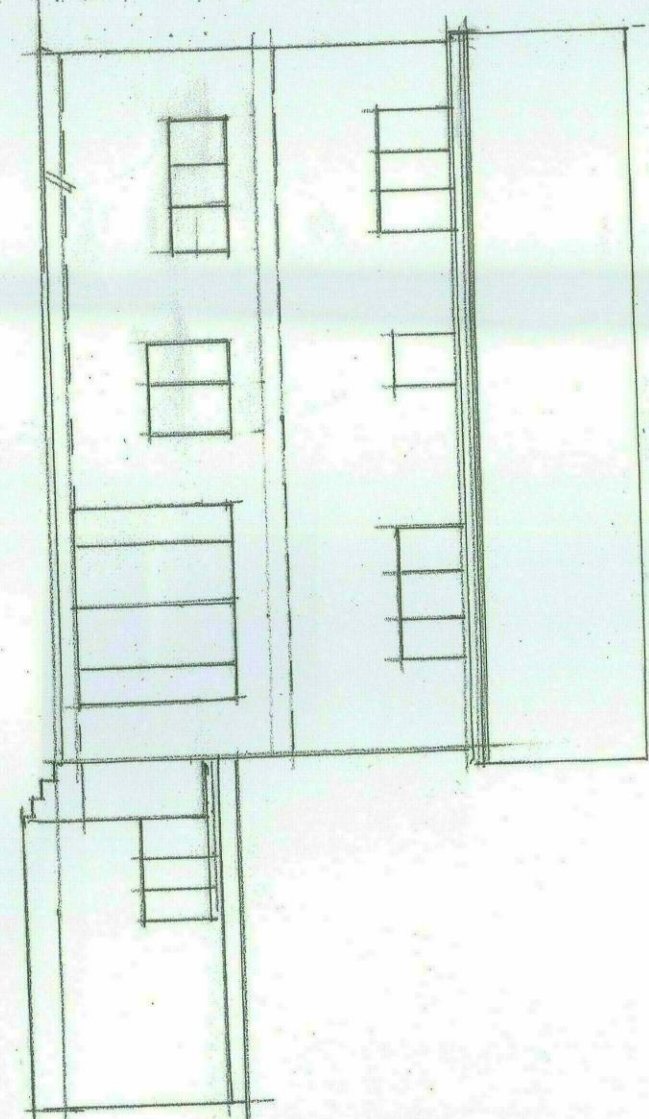

EX REAR ELEVATION

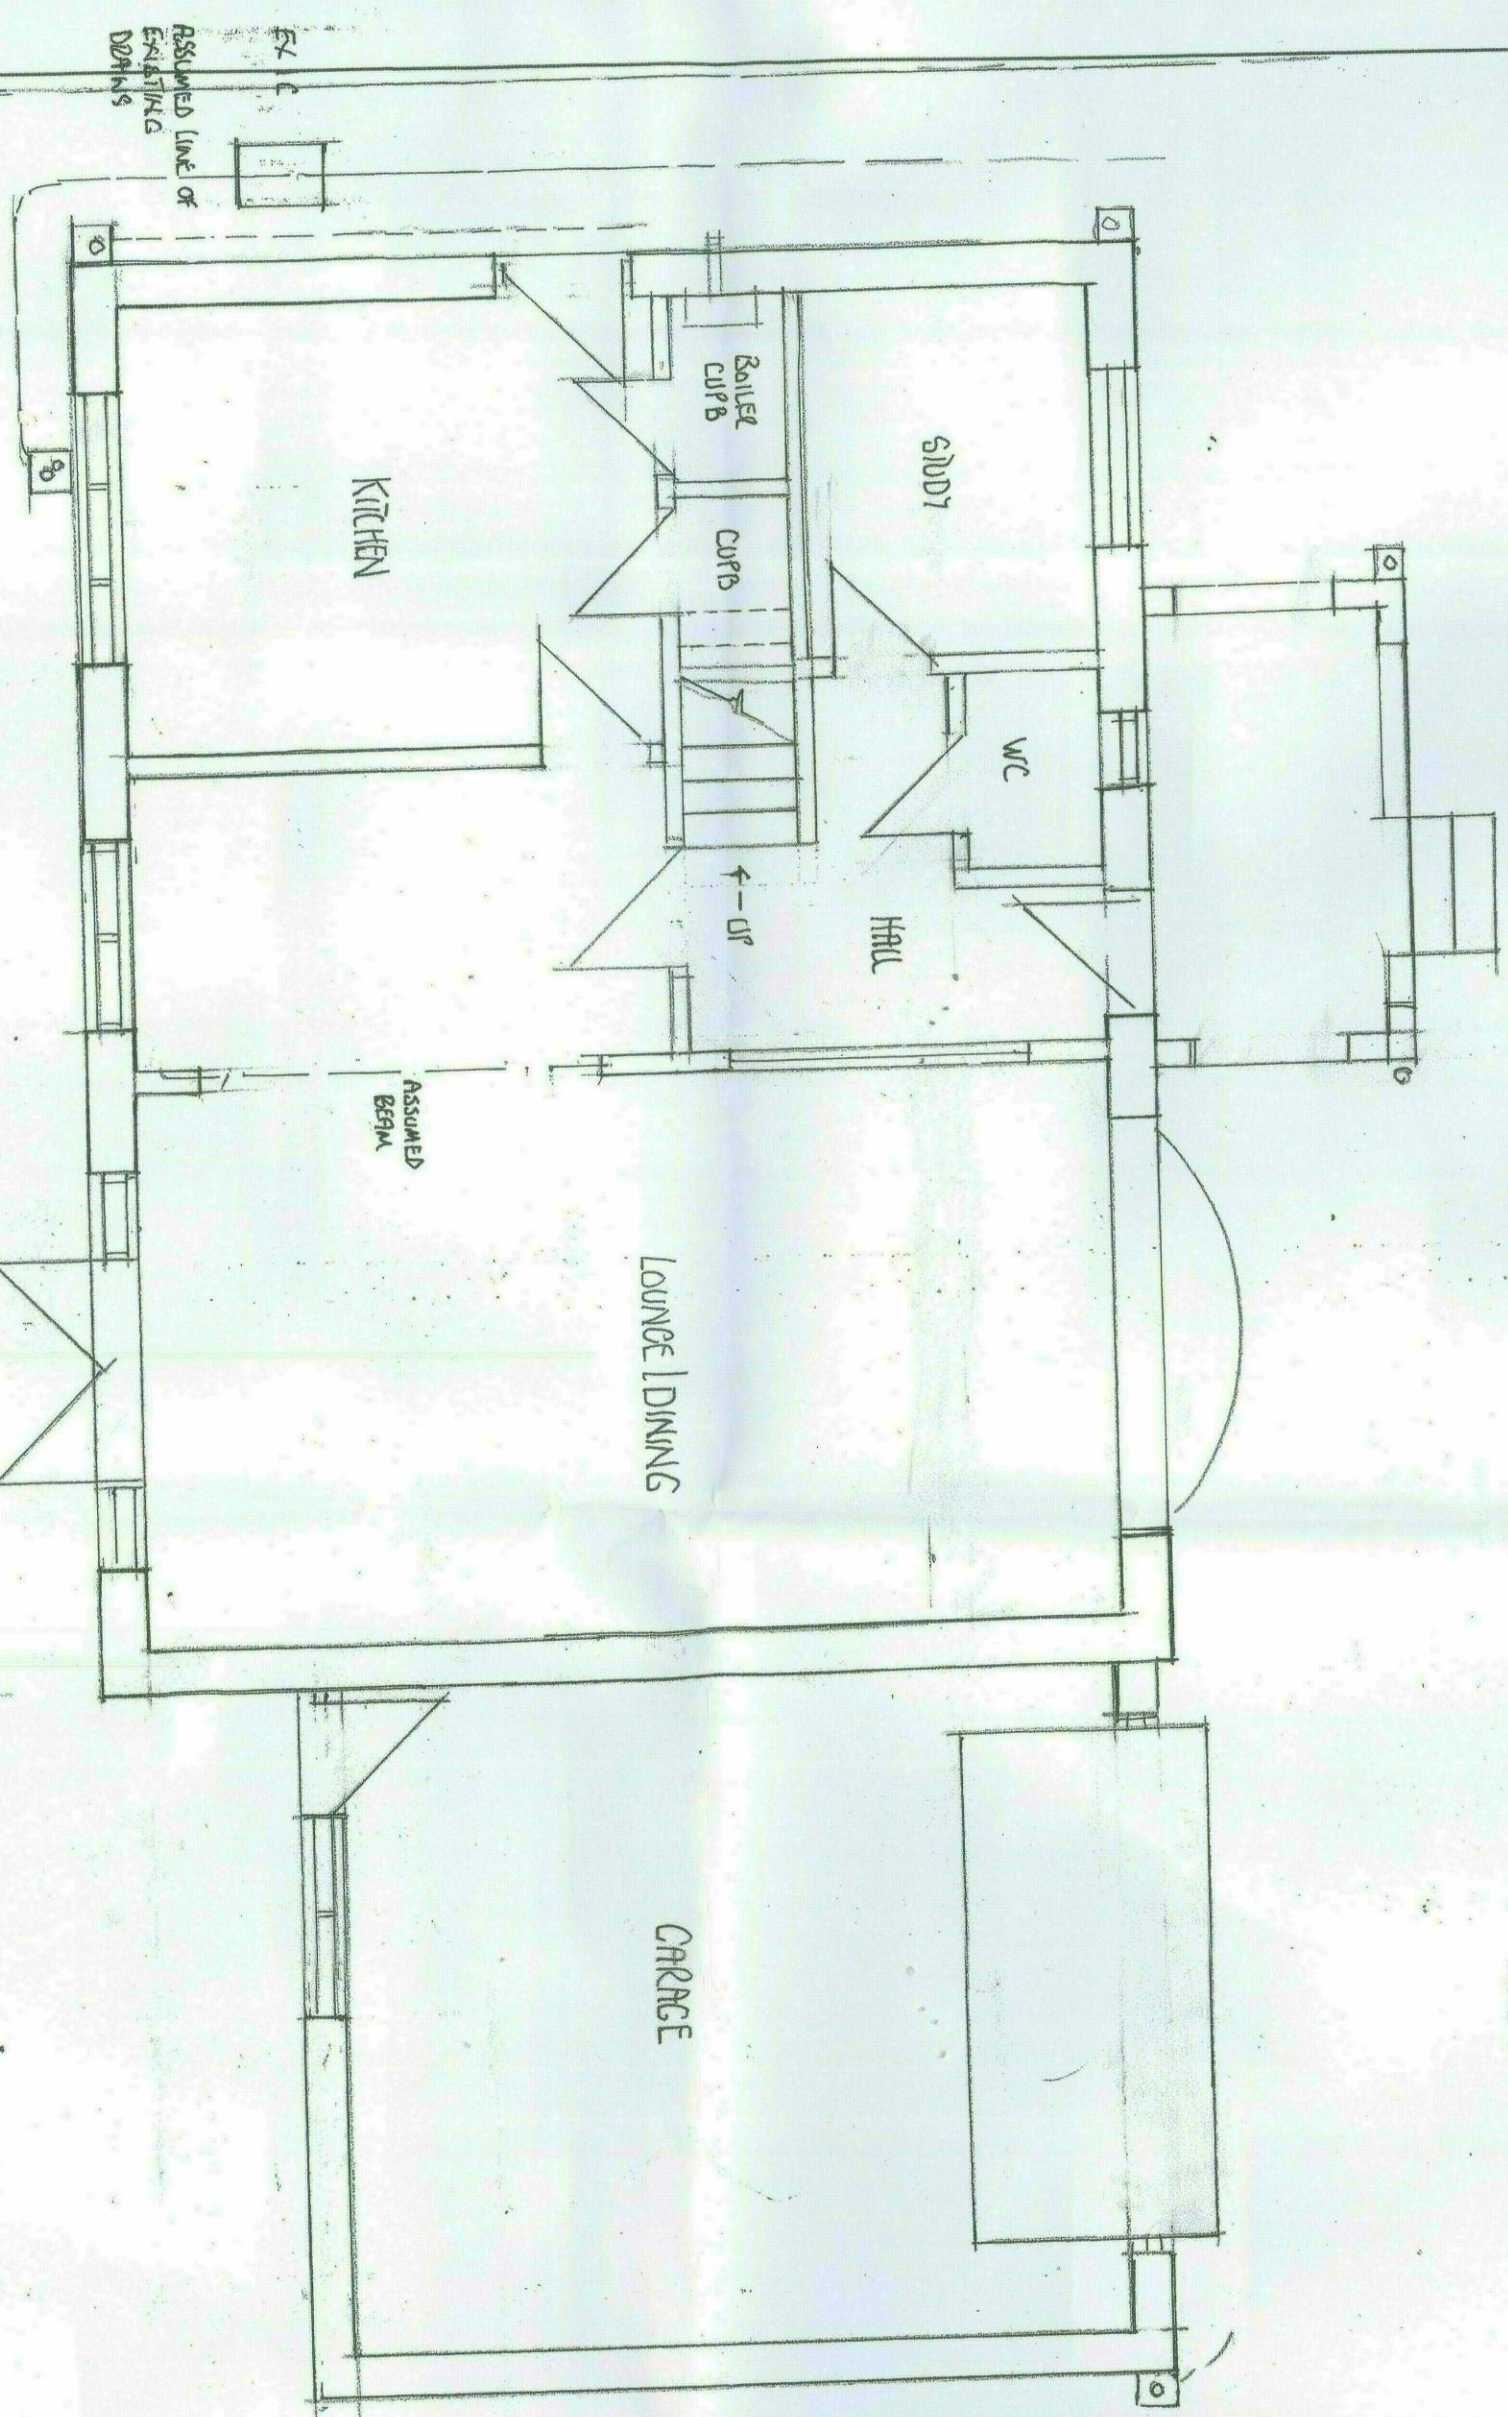

EXISTING GROUND FLOOR PLAN

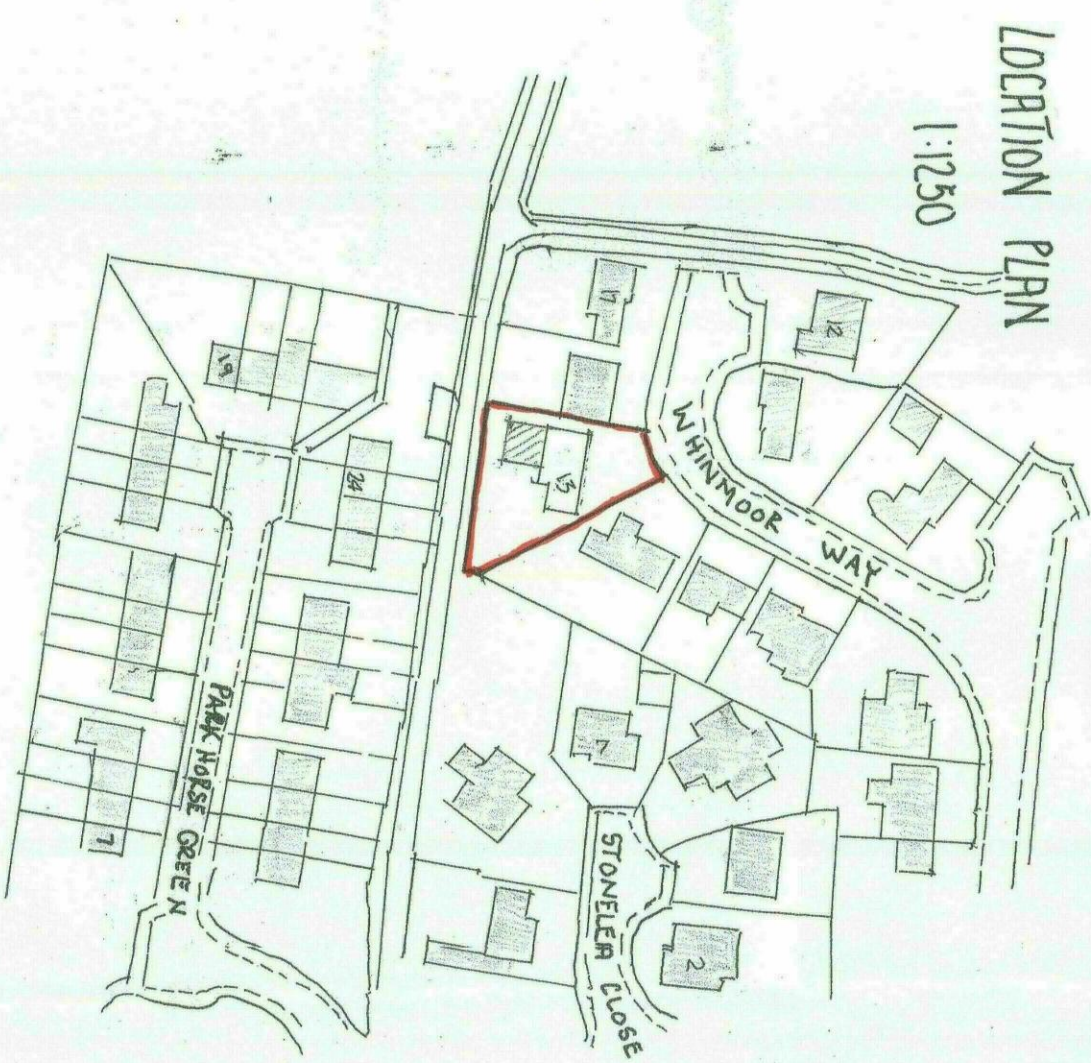

LOCATION PLAN
1:1000

EXISTING FLOOR PLAN
AND ELEVATIONS AT
13 WINDYBROOK WAY
SILKSDON BARNSLEY
S75 4JE

CLIENT ANDREW ROBINSON

SCALE 1:50 1:100 1:1250 1:500

DATE 12-22