


East Elevation

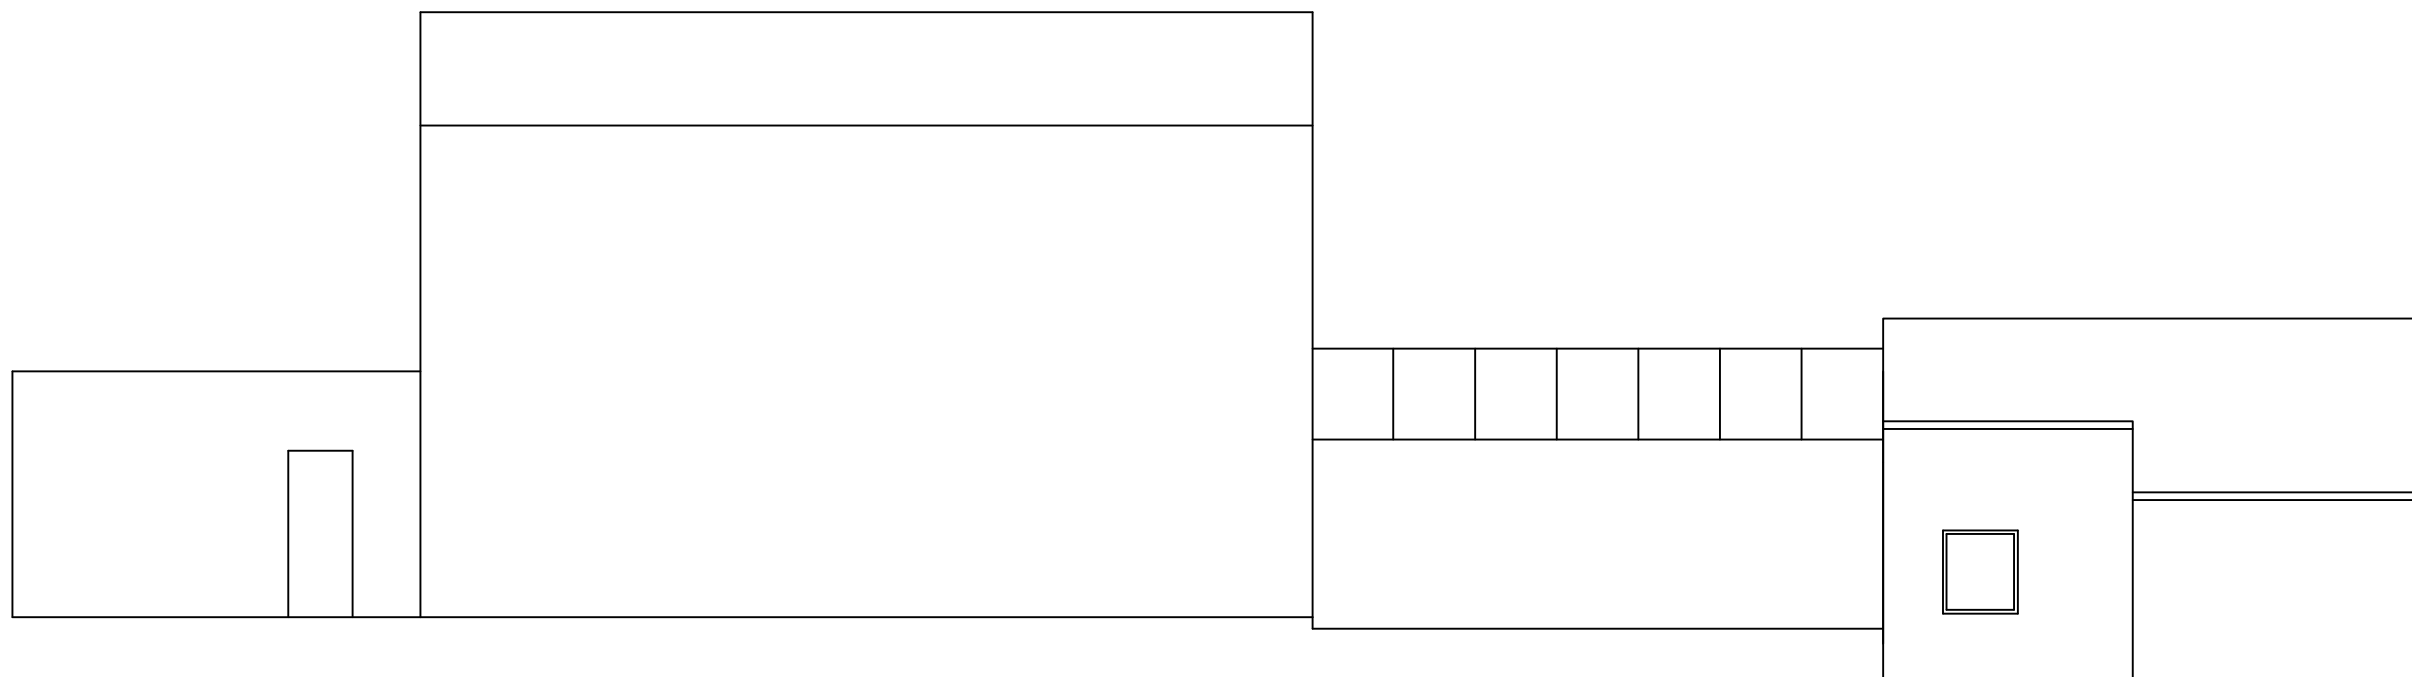

West Elevation



Scale;
1:100 @ A3

Title;
Existing Elevations 2

Drawing No.;
EE2001

Client;

Drawn by; RP
Date; 15/02/2020

3C