




West Elevation scale 1:200

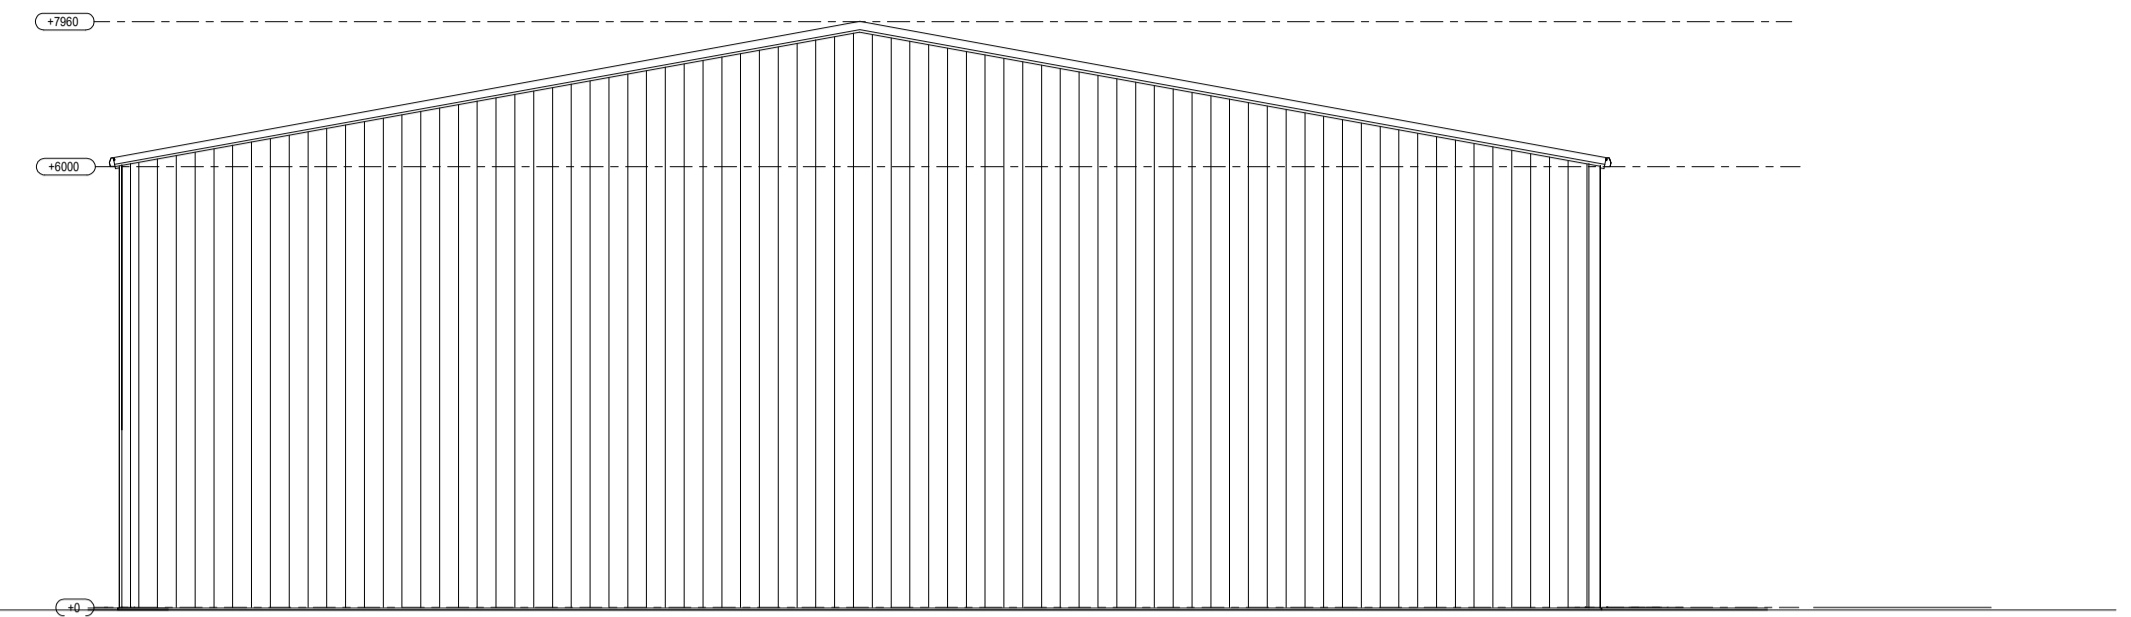


North Elevation scale 1:200

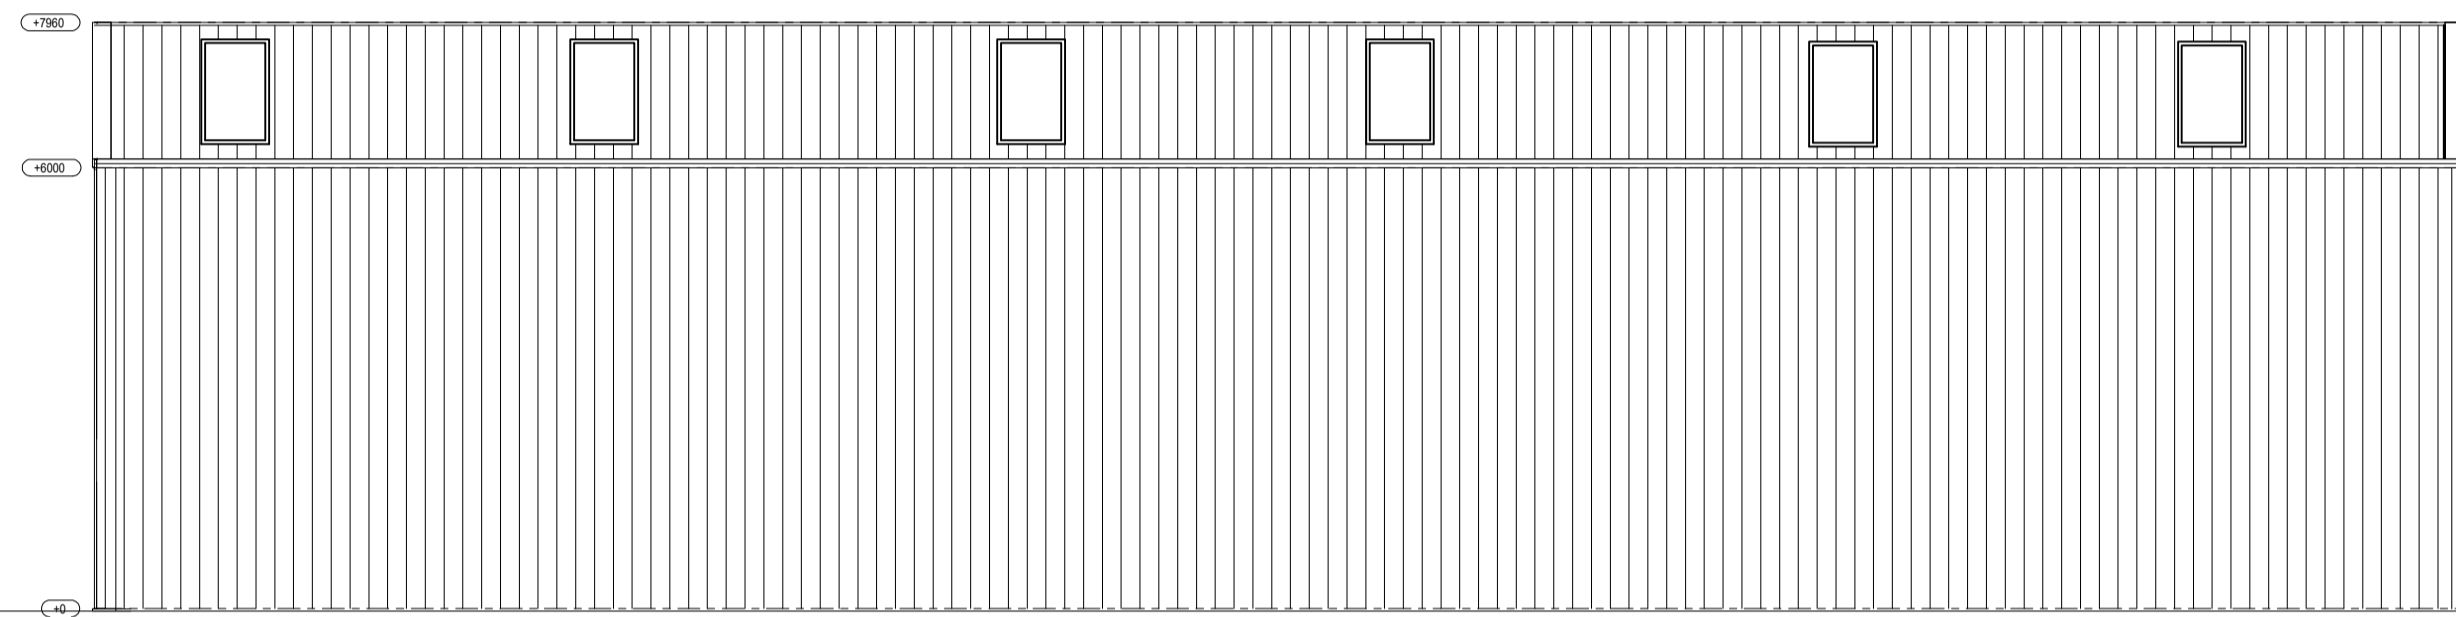

East Elevation scale 1:200

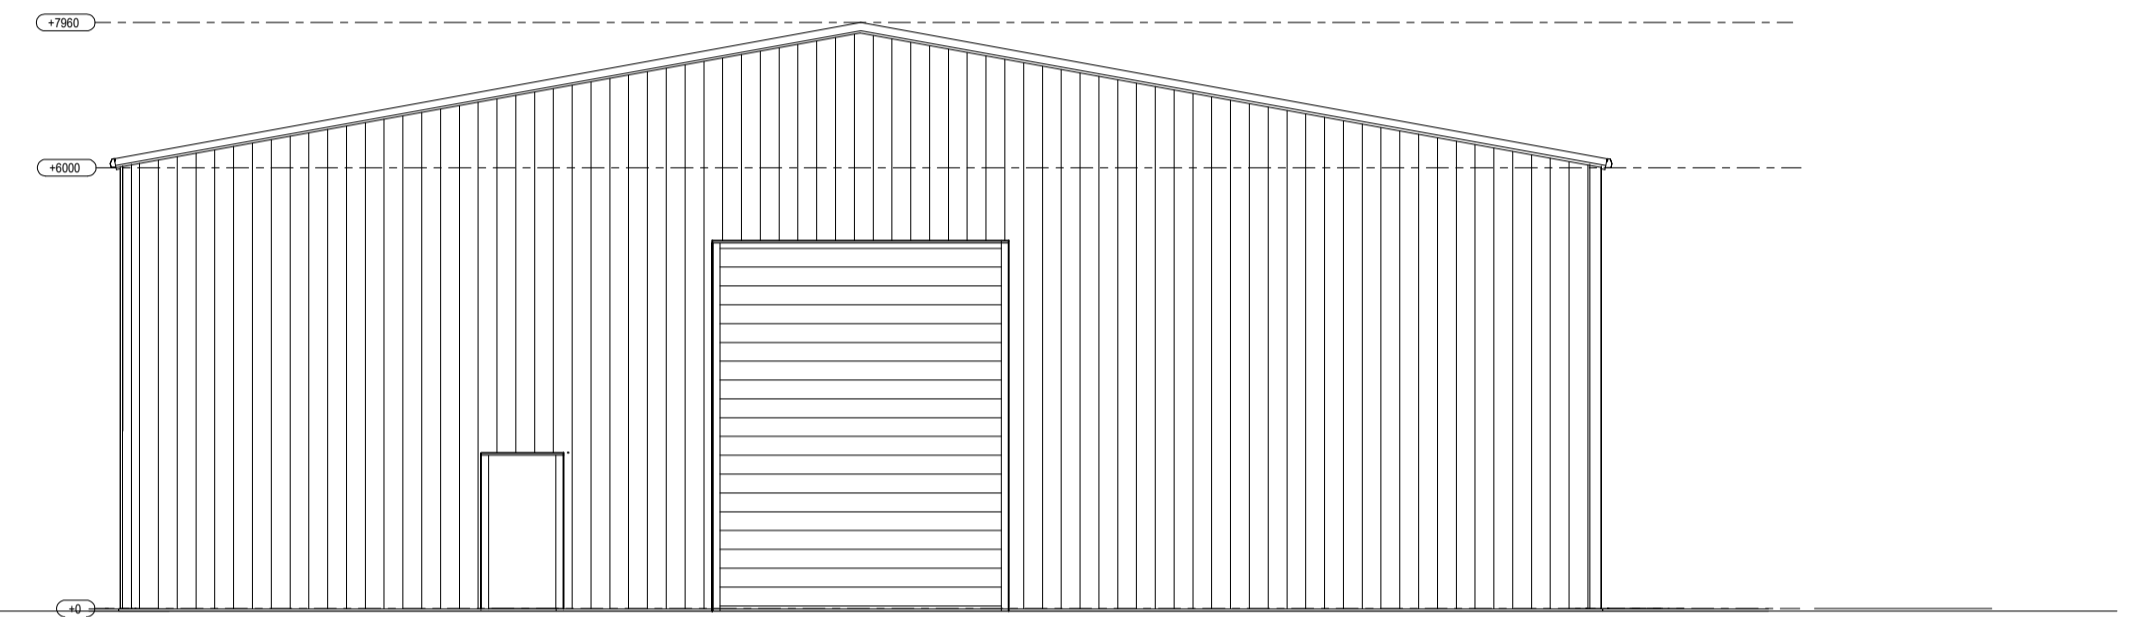

South Elevation scale 1:200

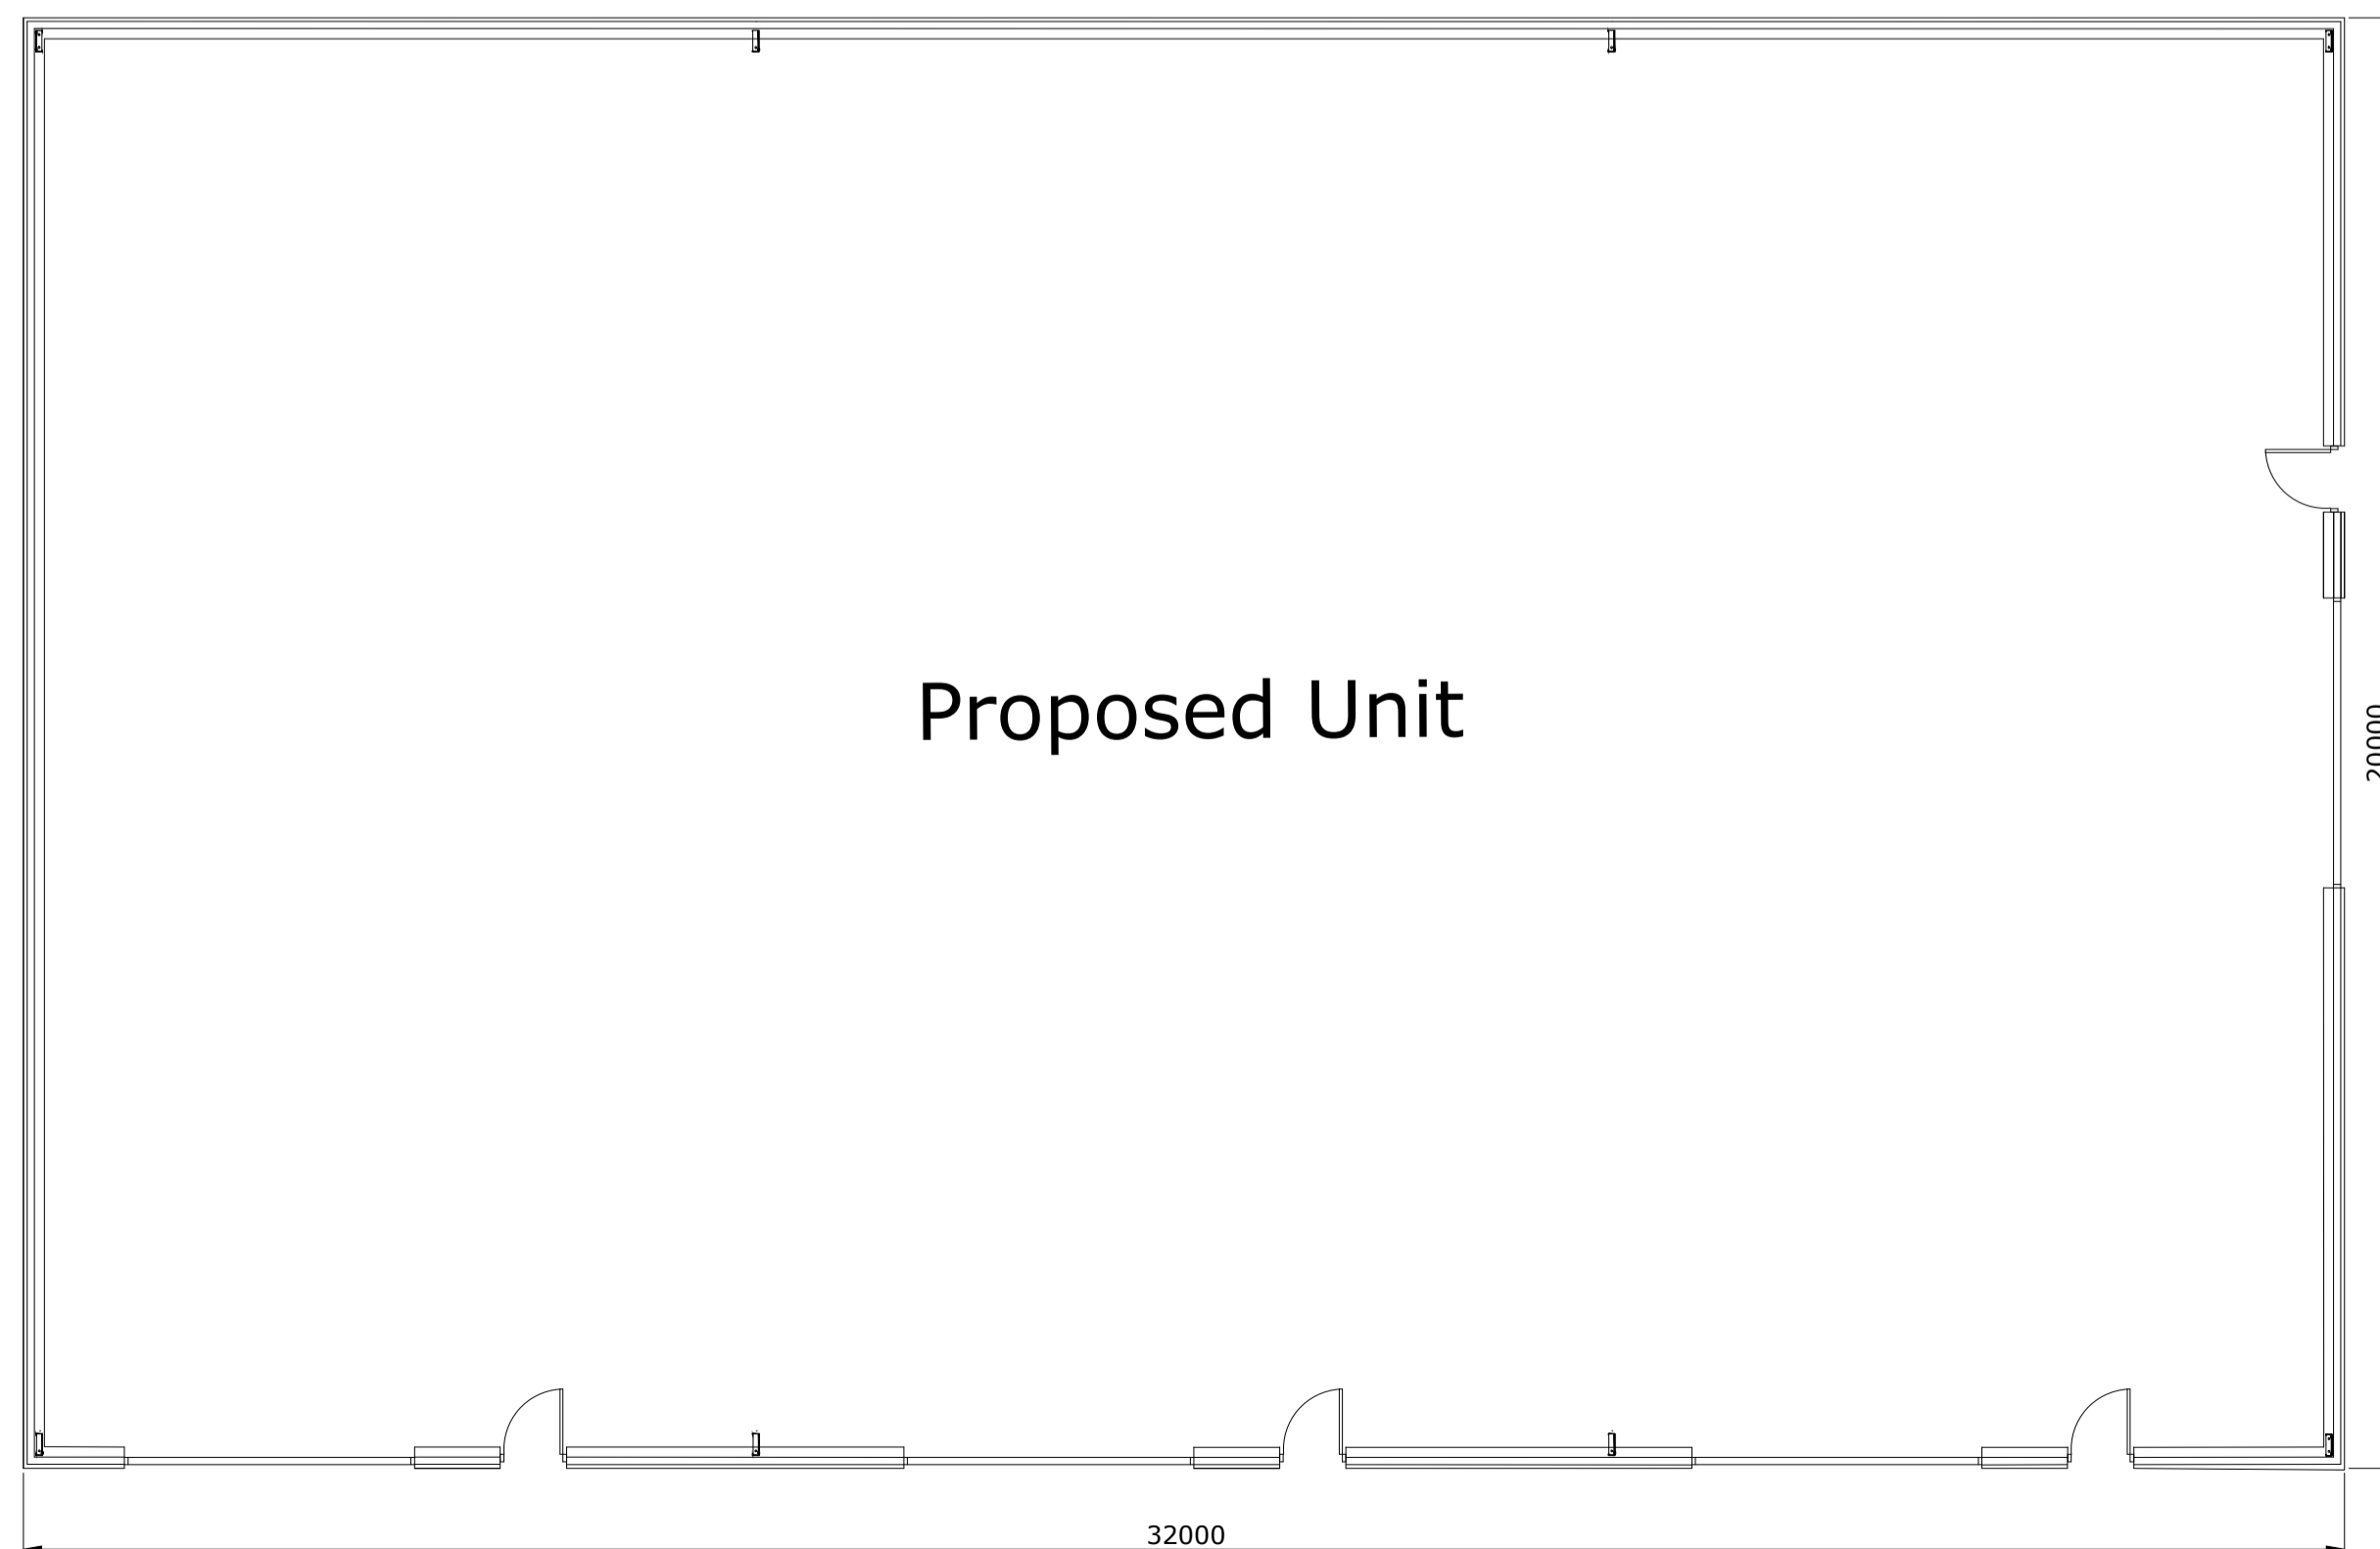

Ground Plan scale 1:200

Project Name and Address Proposed Unit to Barugh Green Road, Barnsley	
Title Proposed Plans & Elevations	
Date June 2017	Drawing No. 04
Scale As noted	