


PROPOSED- GROUND FLOOR PLAN

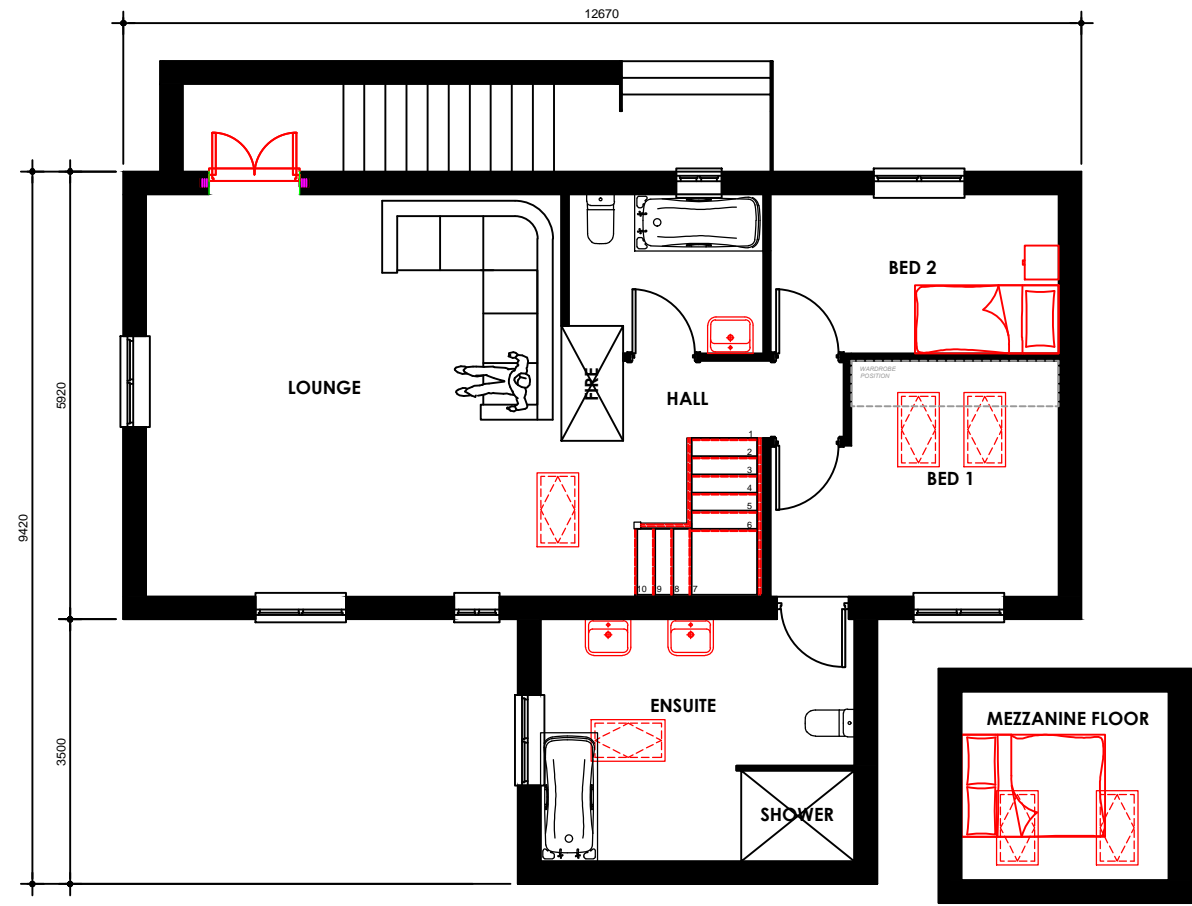

PROPOSED- FIRST FLOOR PLAN

<p>DIAL HOUSE BILLINGLEY</p>	<p>Title: Proposed Planning Floor Plans  Drawing No: 01 Scale: 1:100@A3 Date: 15.07.16 Drawn: AN</p>	<p>Rev:</p>	<p>Description:</p>	<p>Date:</p>
----------------------------------	--	-------------	---------------------	--------------