





FRONT ELEVATION

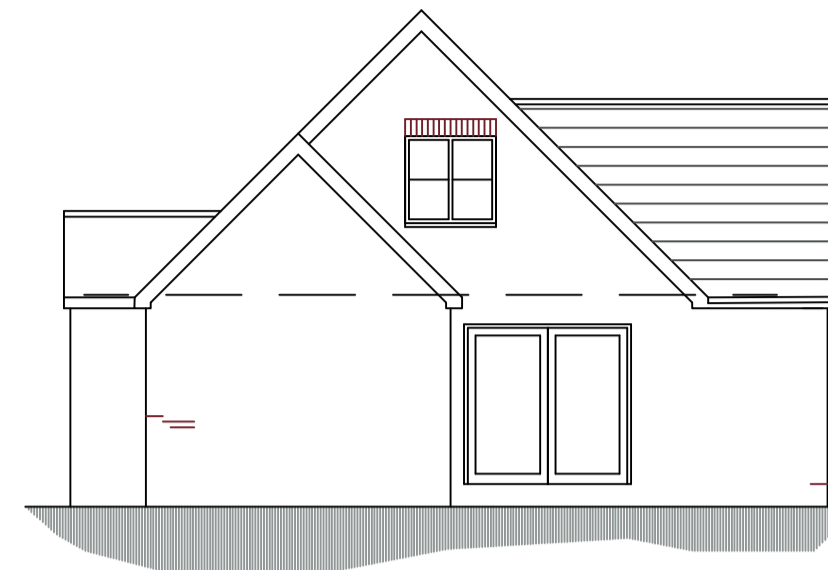


REAR ELEVATION




SIDE ELEVATION

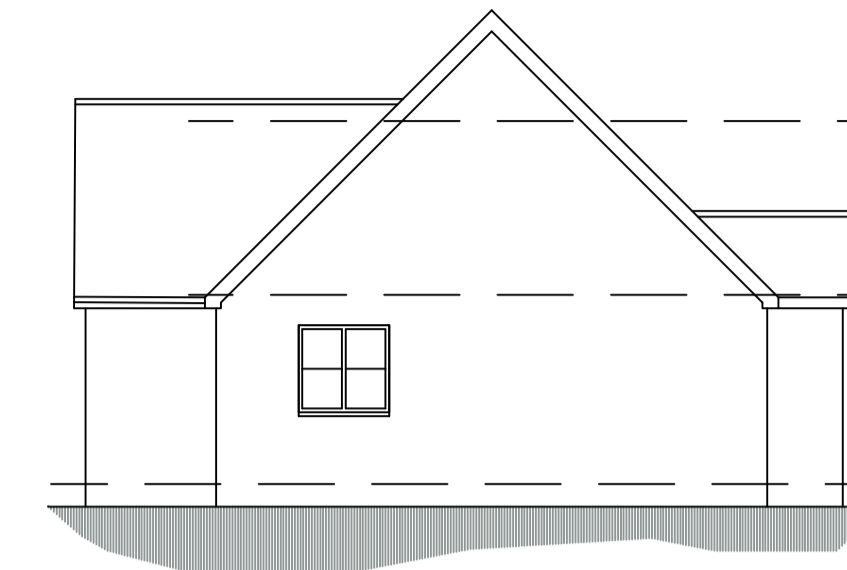

SIDE ELEVATION

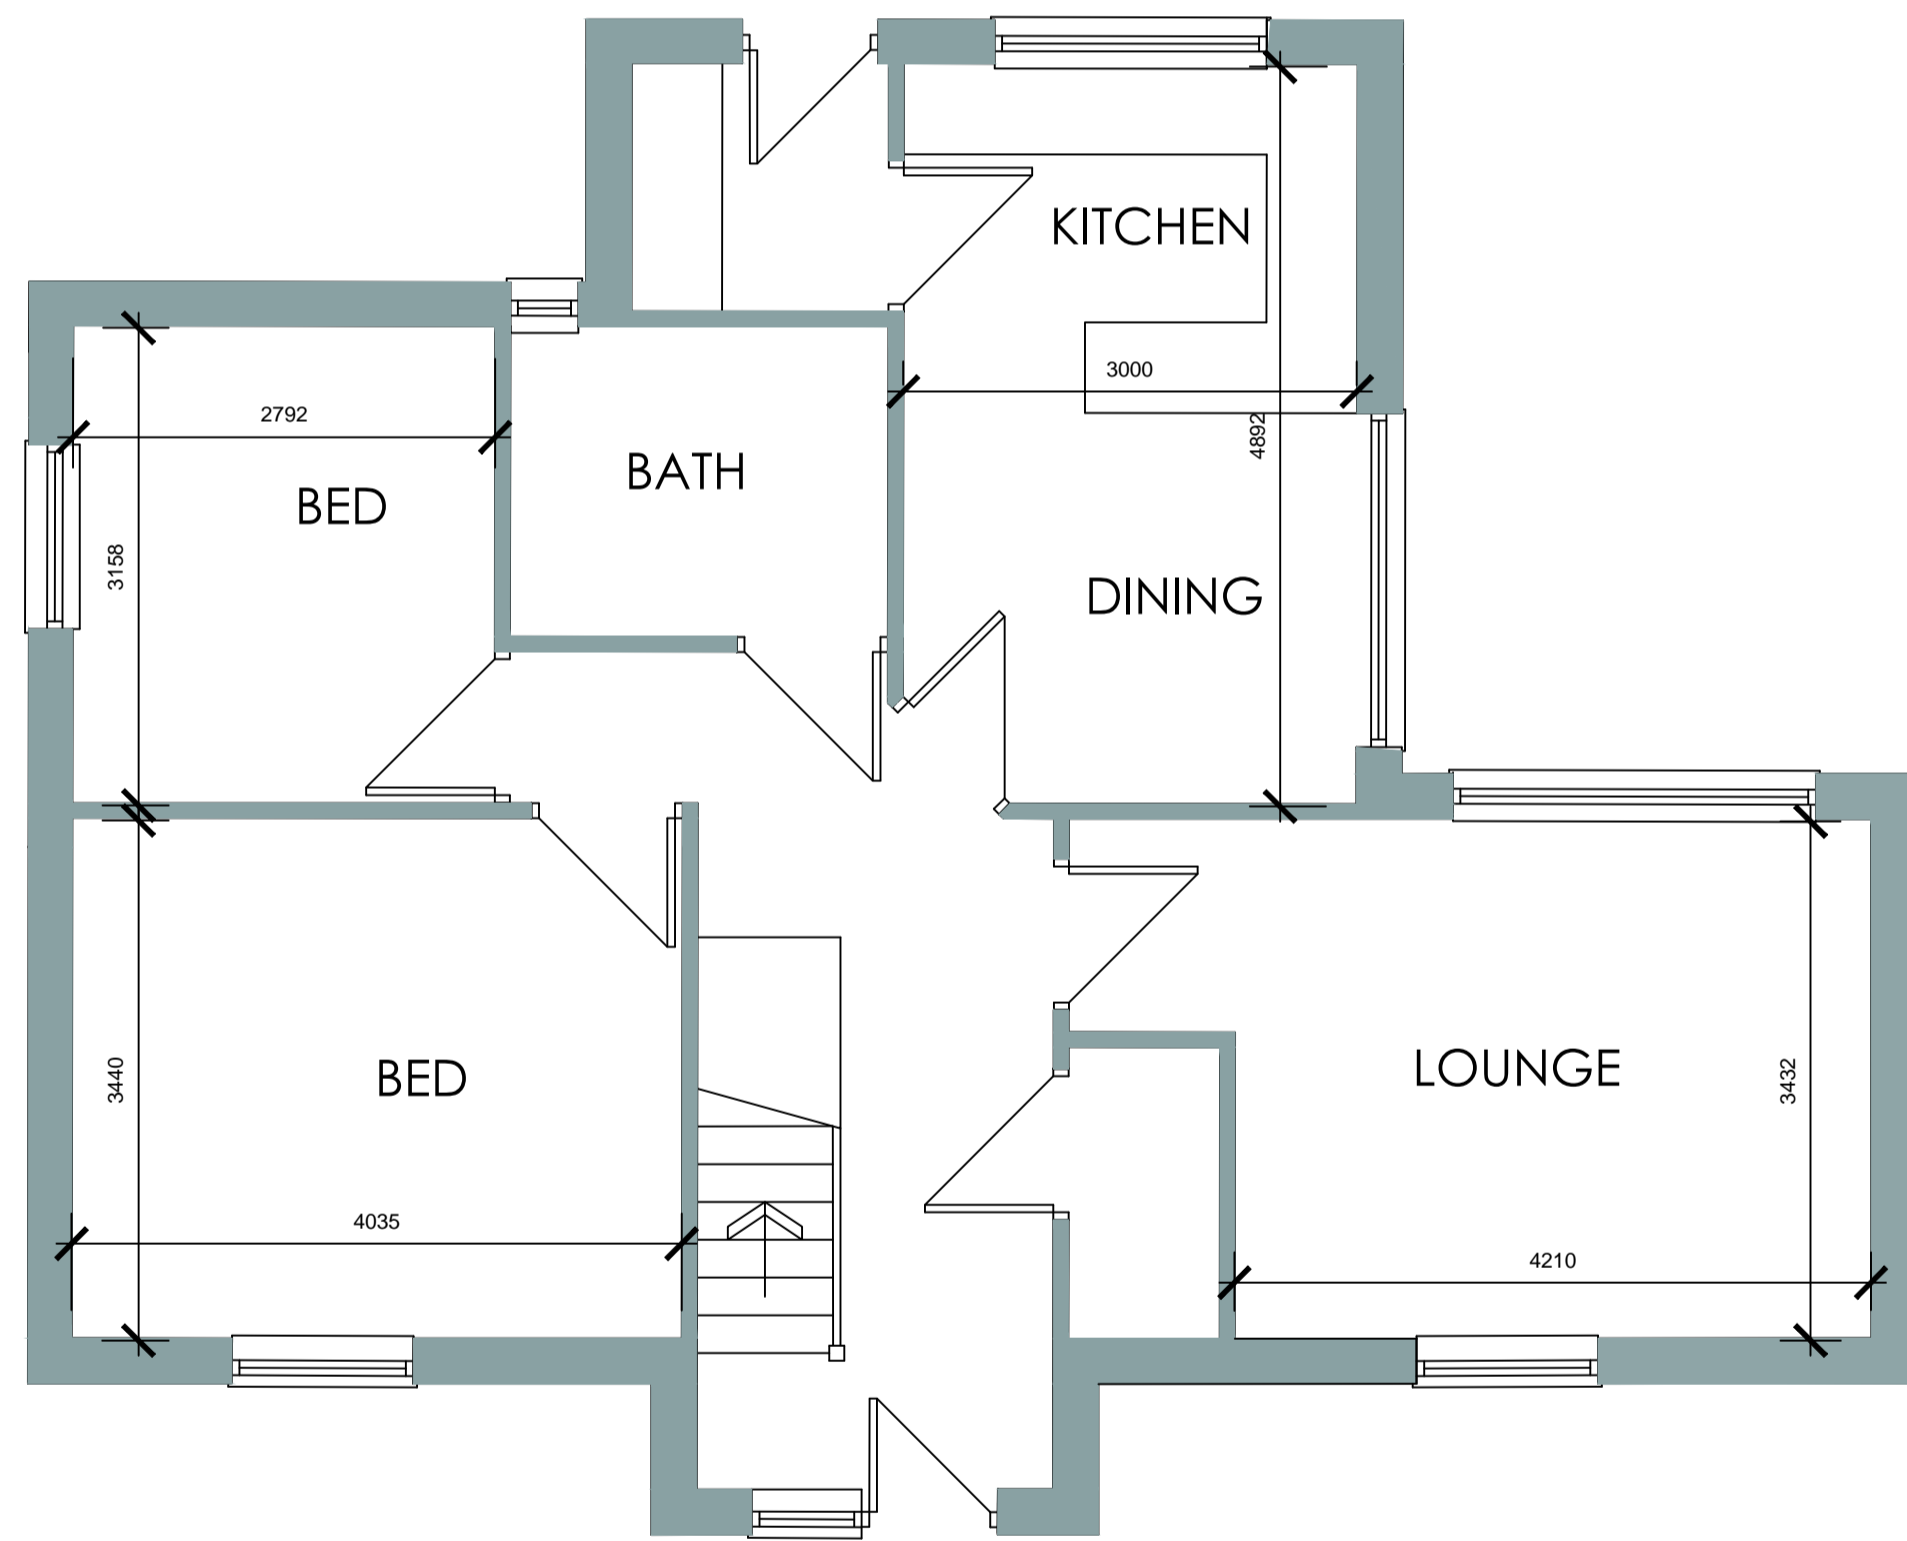

GROUND FLOOR PLAN

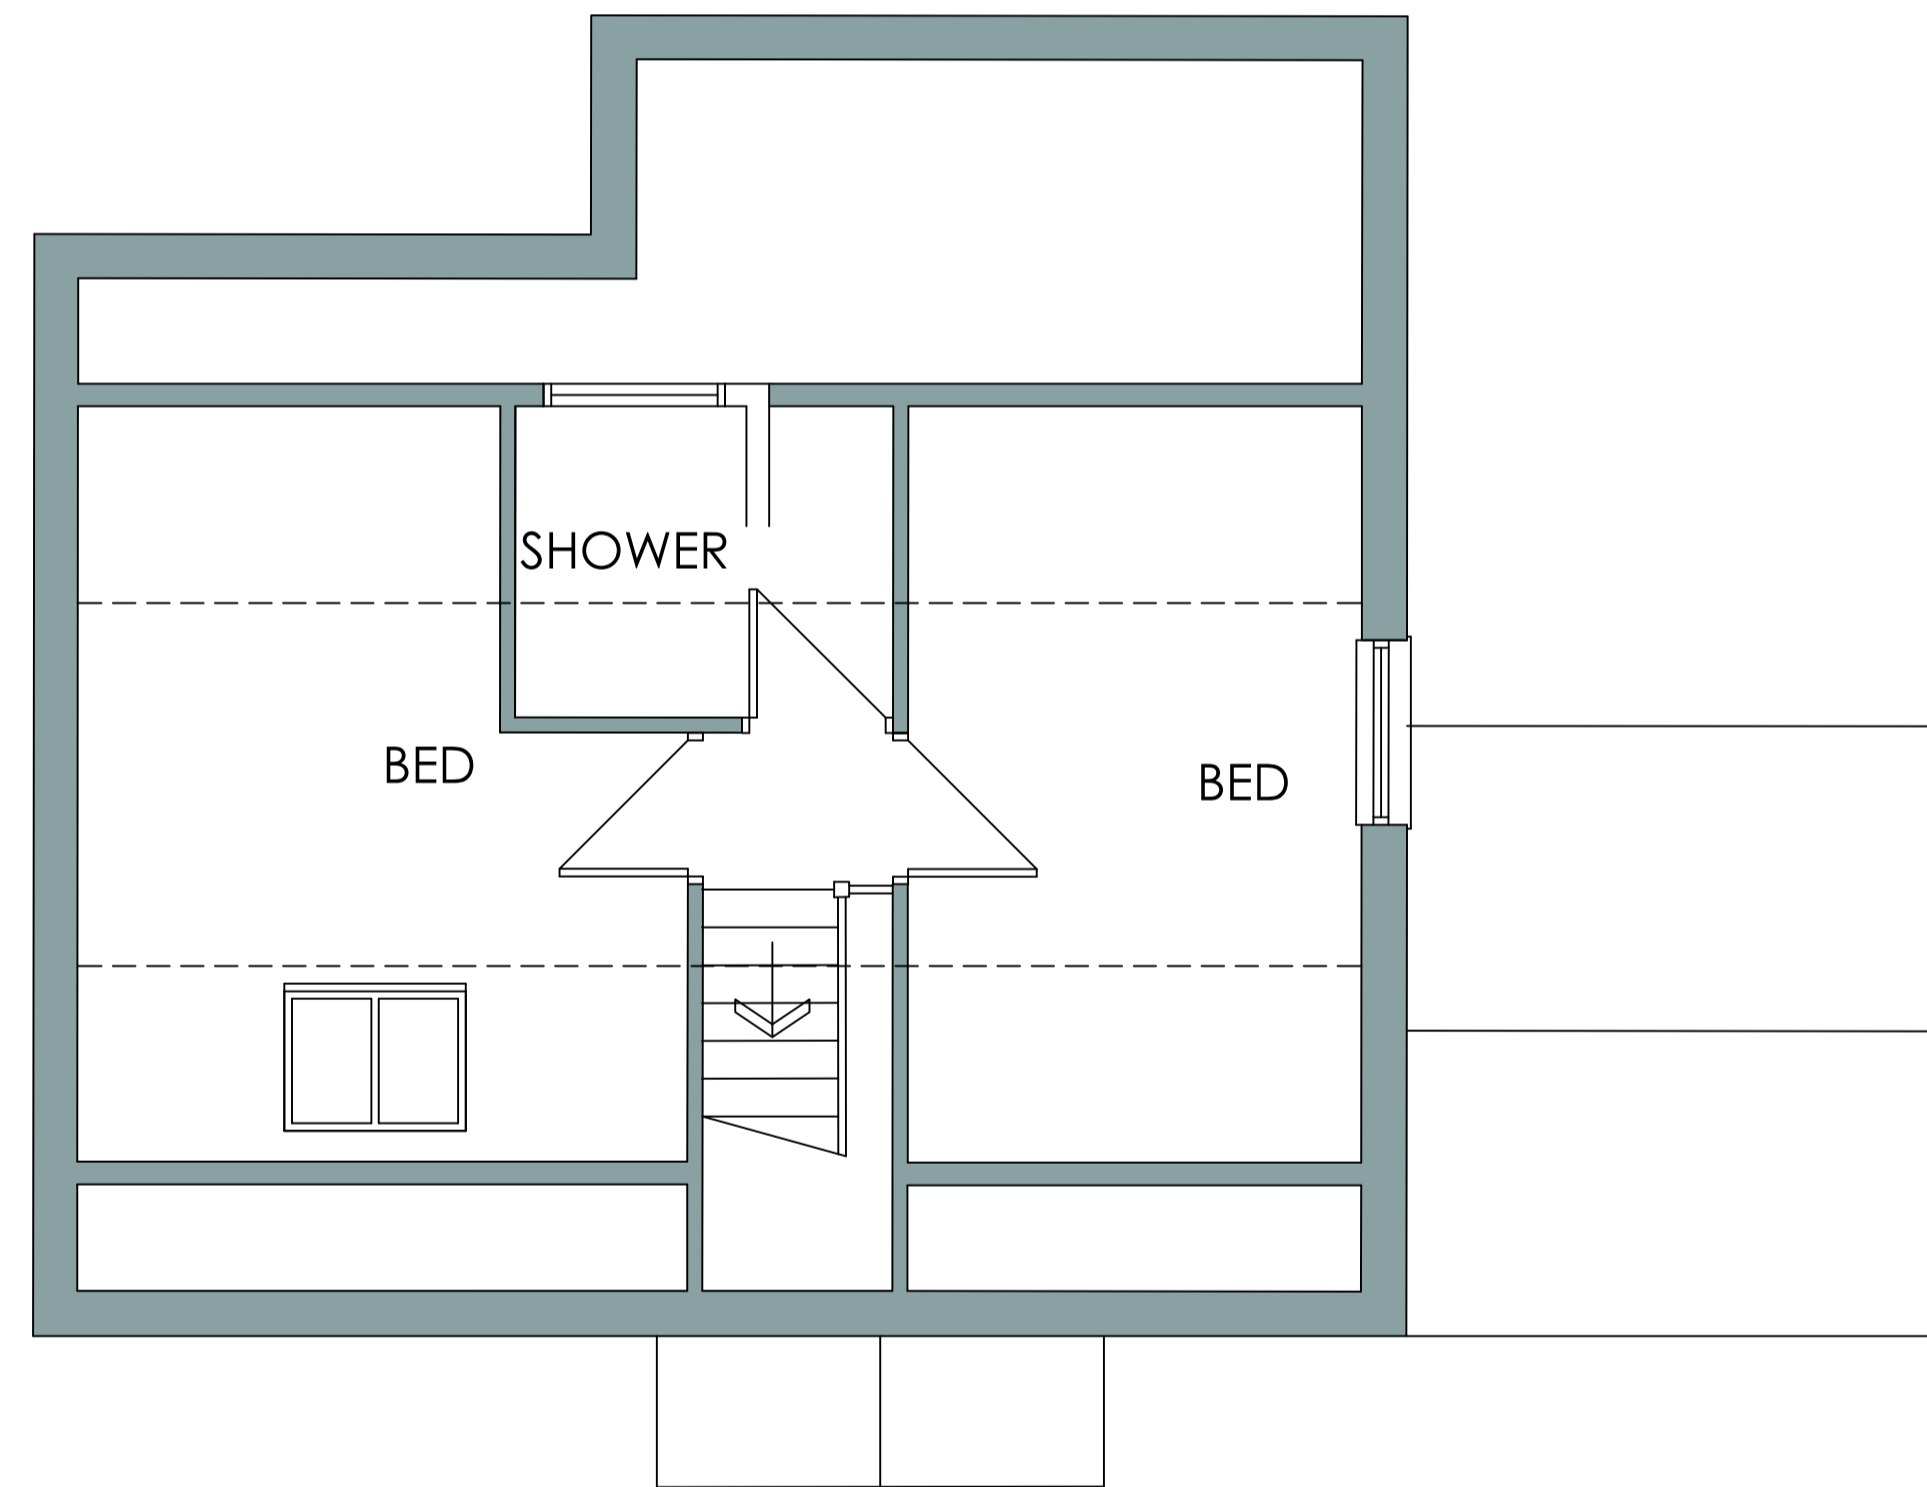

FIRST FLOOR PLAN

		8 MORSTON BUSINESS PARK, WHALEY ROAD, BARUGH GREEN, BARNSELY, S75 1HQ		Phone: 01226 208482 Fax: 01226 283030 Email: info@whiteaguspartnership.co.uk Web: www.whiteaguspartnership.co.uk	
ARCHITECTURAL SERVICES AND SURVEYORS			Client. MR JOHN DUNN & MS SUSAN DUNN		
Project. RESIDENTIAL DEVELOPMENT WENTWORTH STREET BIRDWELL, BARNSELY			Date. MARCH 2017		
Drawing Title. PLAN, ELEVATIONS AND SECTIONS BUNGALOW - PLOT 10			Scale. 1:50 & 1:100 @ A1		Rev. 06
Ref. 15-067			Dwg. No. 06		Rev. 06
Date	Suffix	Description	Date	Suffix	Description