

DO NOT SCALE FROM THIS DRAWING. ALL DIMENSIONS TO BE CHECKED ON SITE BY CONTRACTOR. REPORT ANY DISCREPANCIES TO DRAWING AUTHOR AND PROPERTY SERVICES TEAM. DRAWING OR CONTENTS SHOULD NOT BE DUPLICATED WITHOUT PRIOR CONSENT.


DRAWING TO BE READ IN CONJUNCTION WITH ALL OTHER PROJECT DOCUMENTS INCLUDING BUT NOT LIMITED TO DRAWINGS, SPECIFICATIONS, SCHEDULES




NOTES



01 Northwest Elevation
1:100

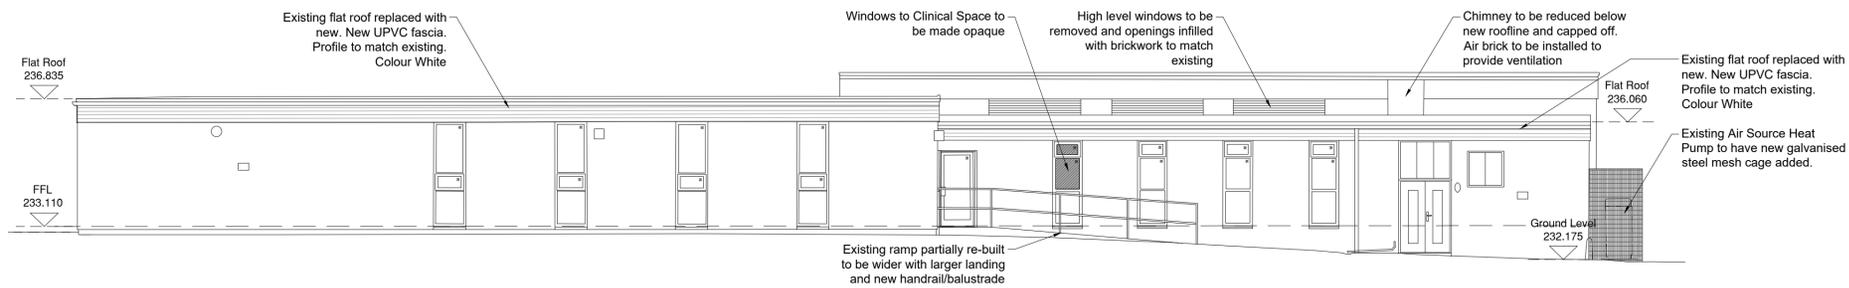

02 Southwest Elevation
1:100

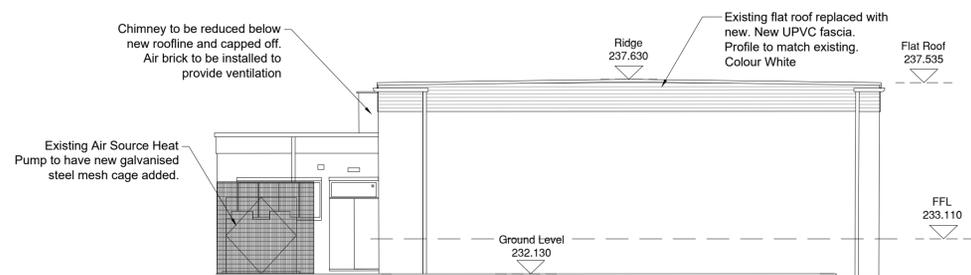

03 Southeast Elevation
1:100



04 Northeast Elevation
1:100

P1	First Issue	27/05/25	BST
Rev	Notes	Date	Issued By



SERVICE
Property Services & Libraries

PROJECT
Penistone Library Refurbishment

TITLE
Proposed Elevations

PROJECT REF	DRAWING REFERENCE	REV
1:100	P16	P1
SCALE	DISCIPLINE	SHEET SIZE
1:100	ARCHITECTURE	A1
PURPOSE OF ISSUE	PLANNING APPROVAL	Drawn Checked
		BST