

CHBC
CORPORATE MAIL ROOM
- 9 APR 2013
Received by:
ORIGINAL COPY









SCALE 1:50

SCALE 1:50


SCALE 1:50

SCALE 1:50


EXISTING ROOF LAYOUT SCALE
1:100

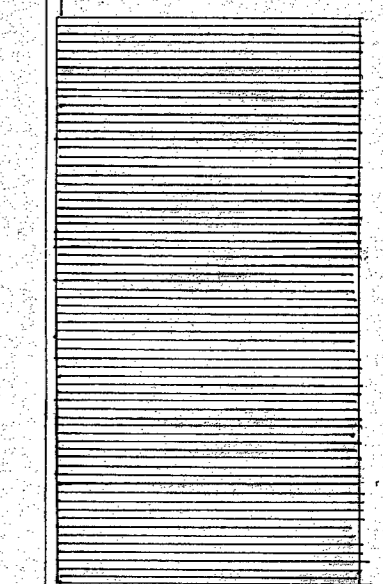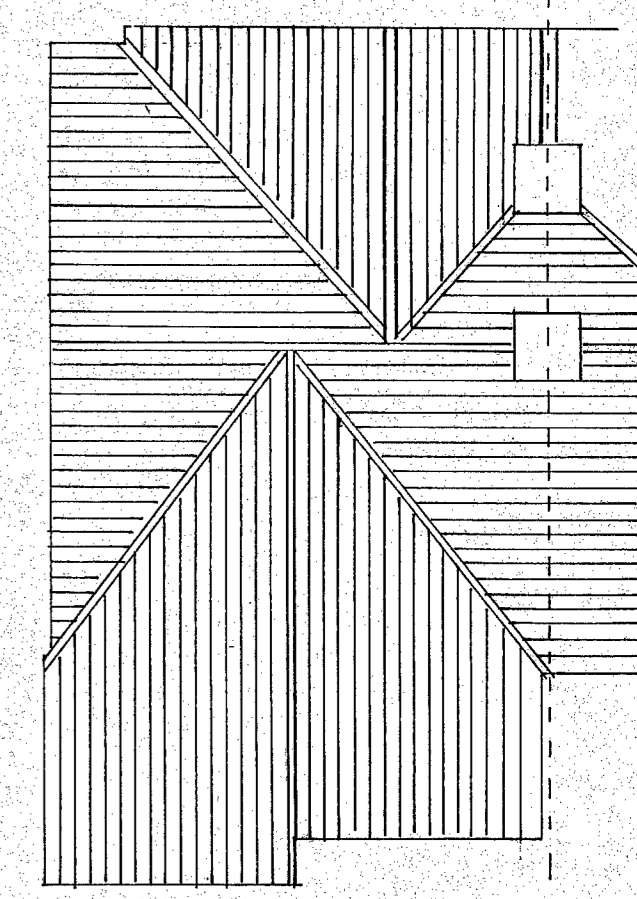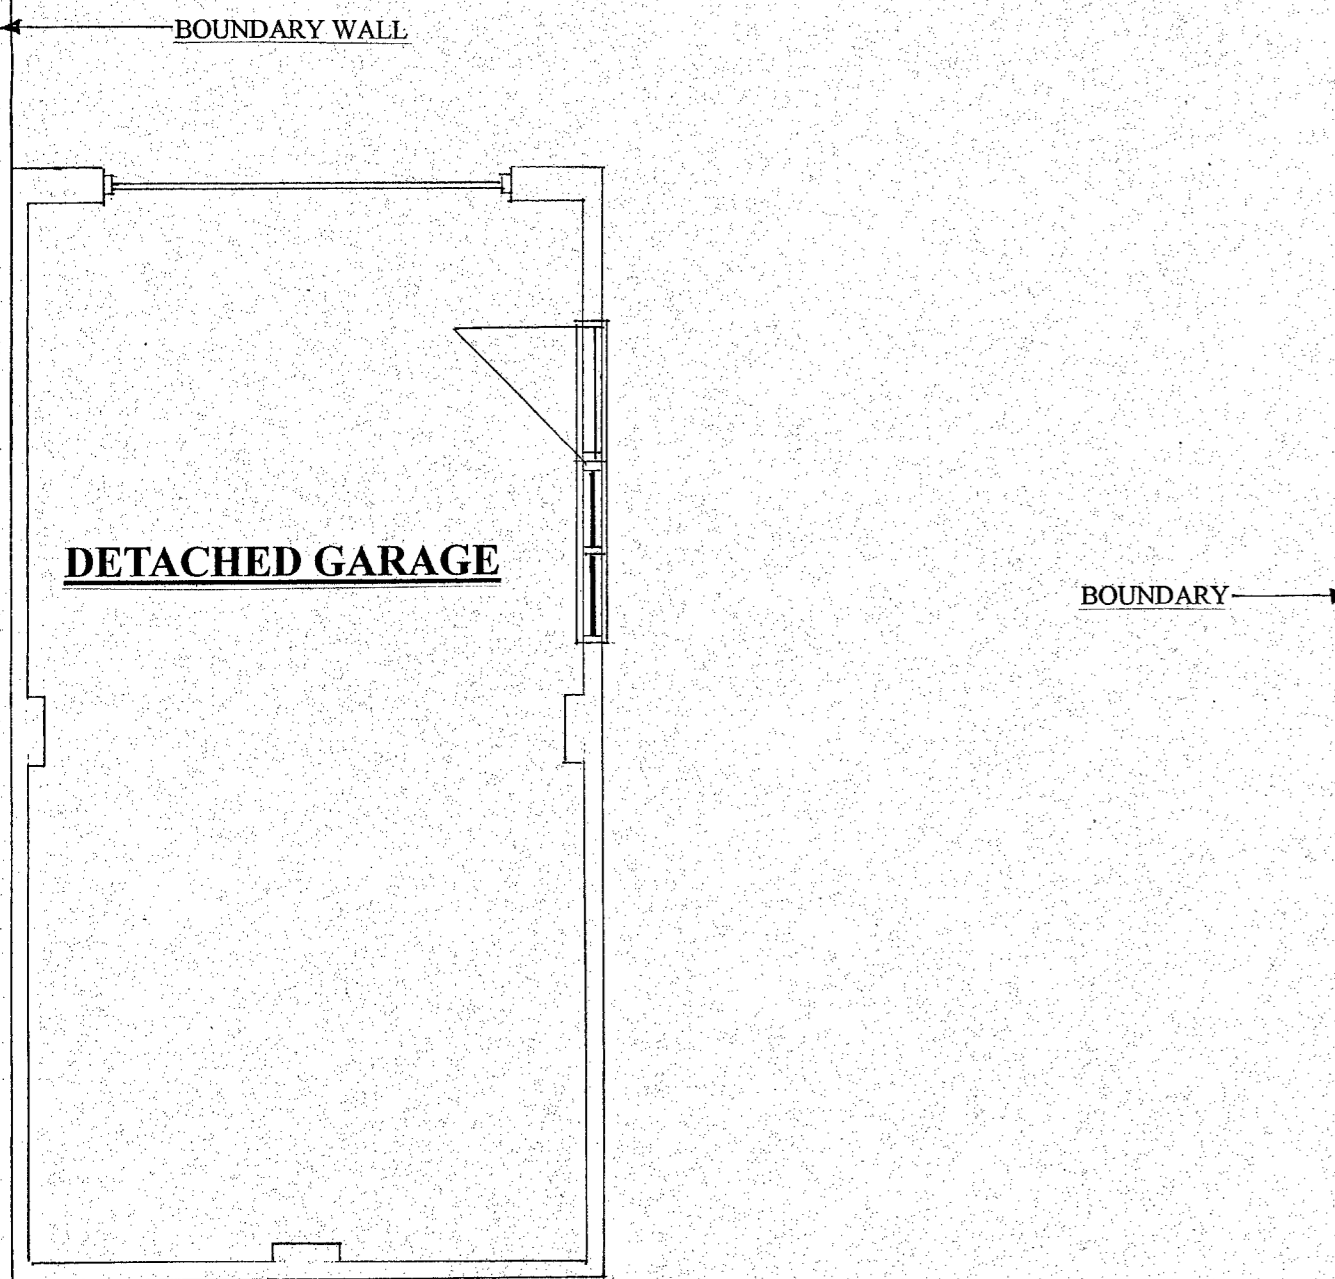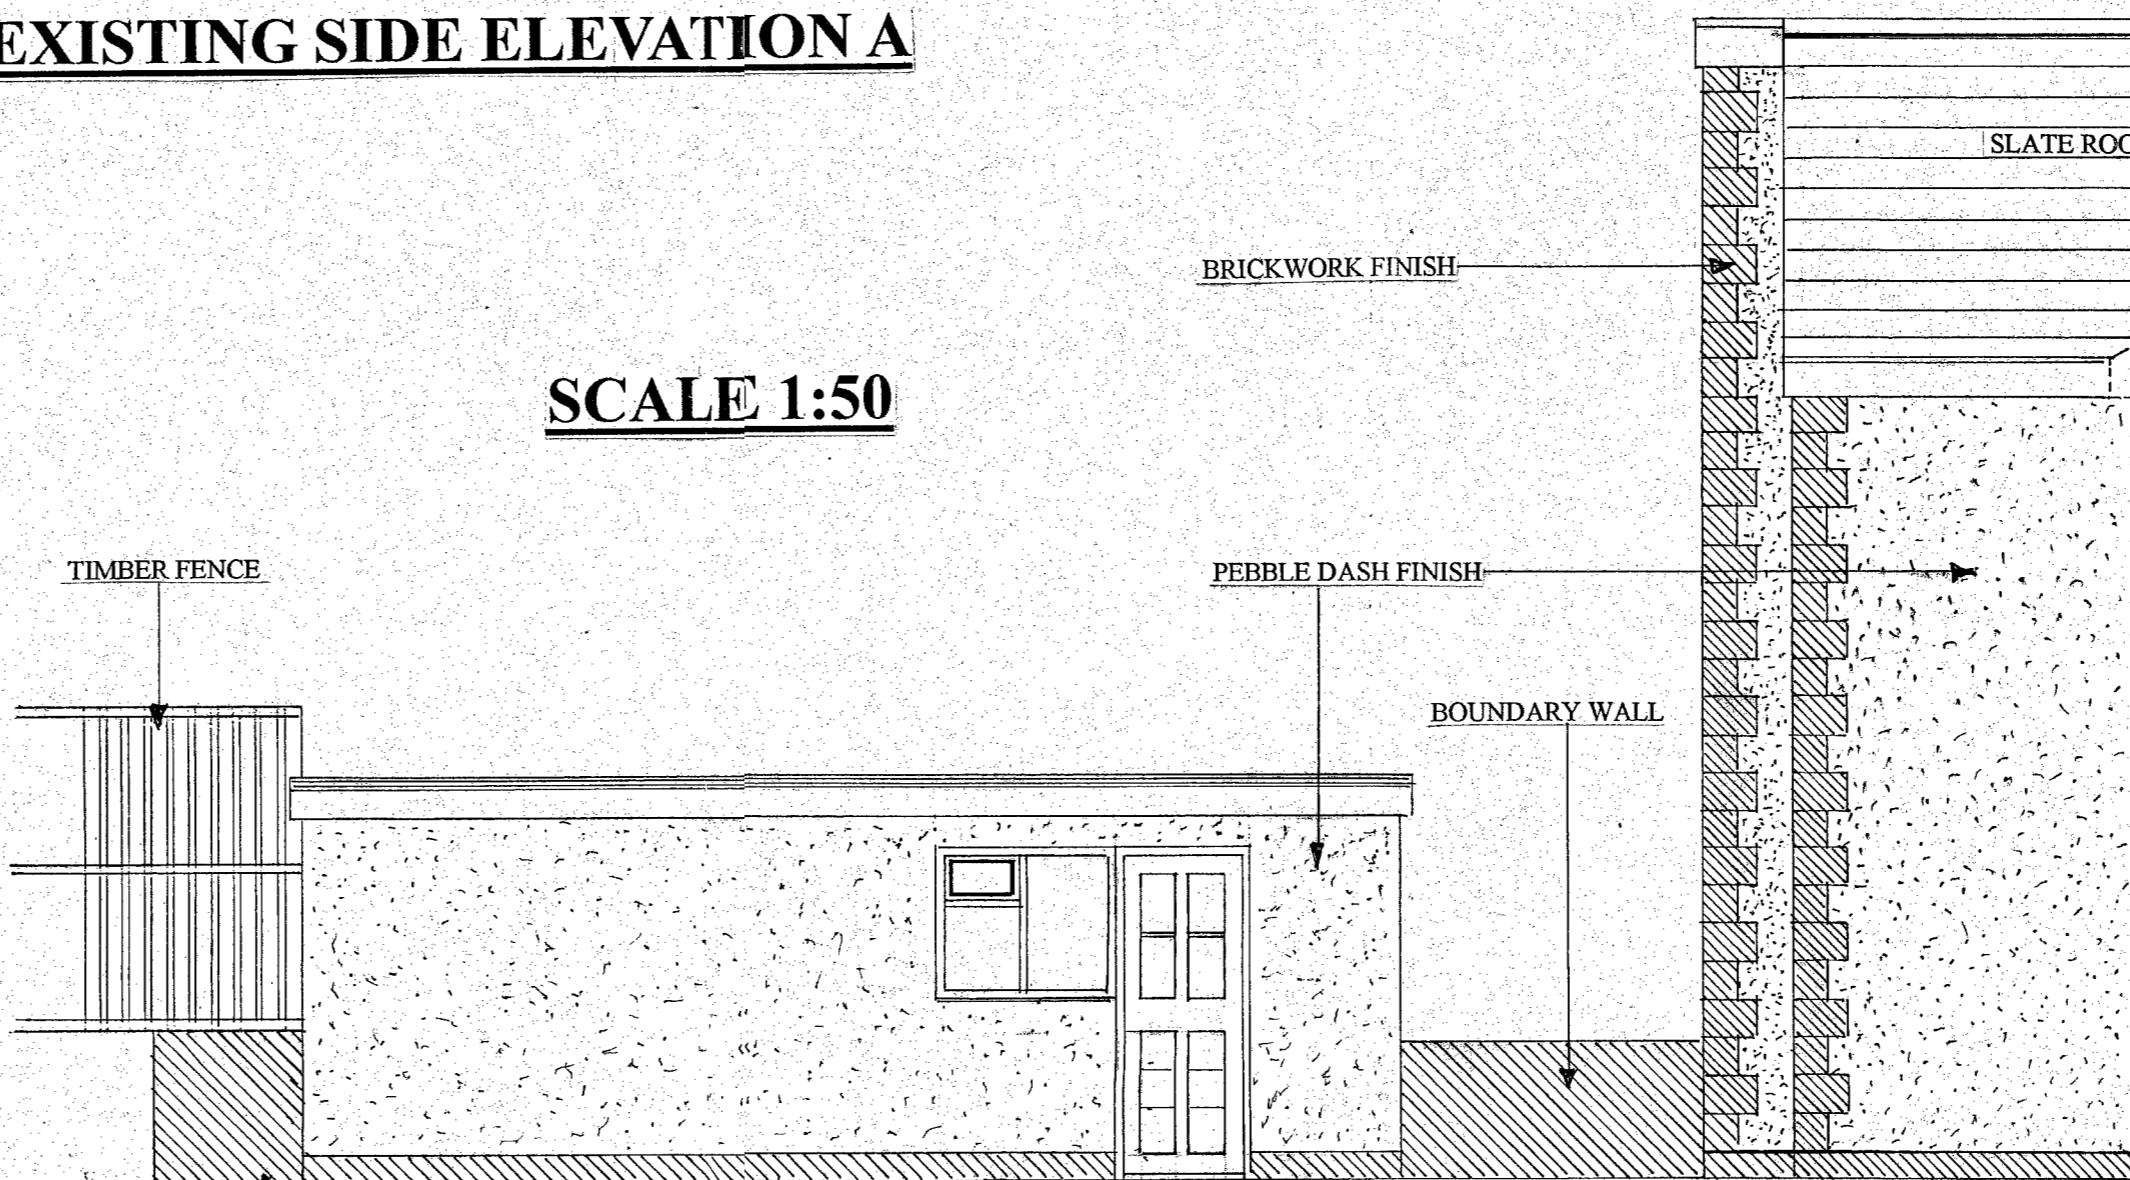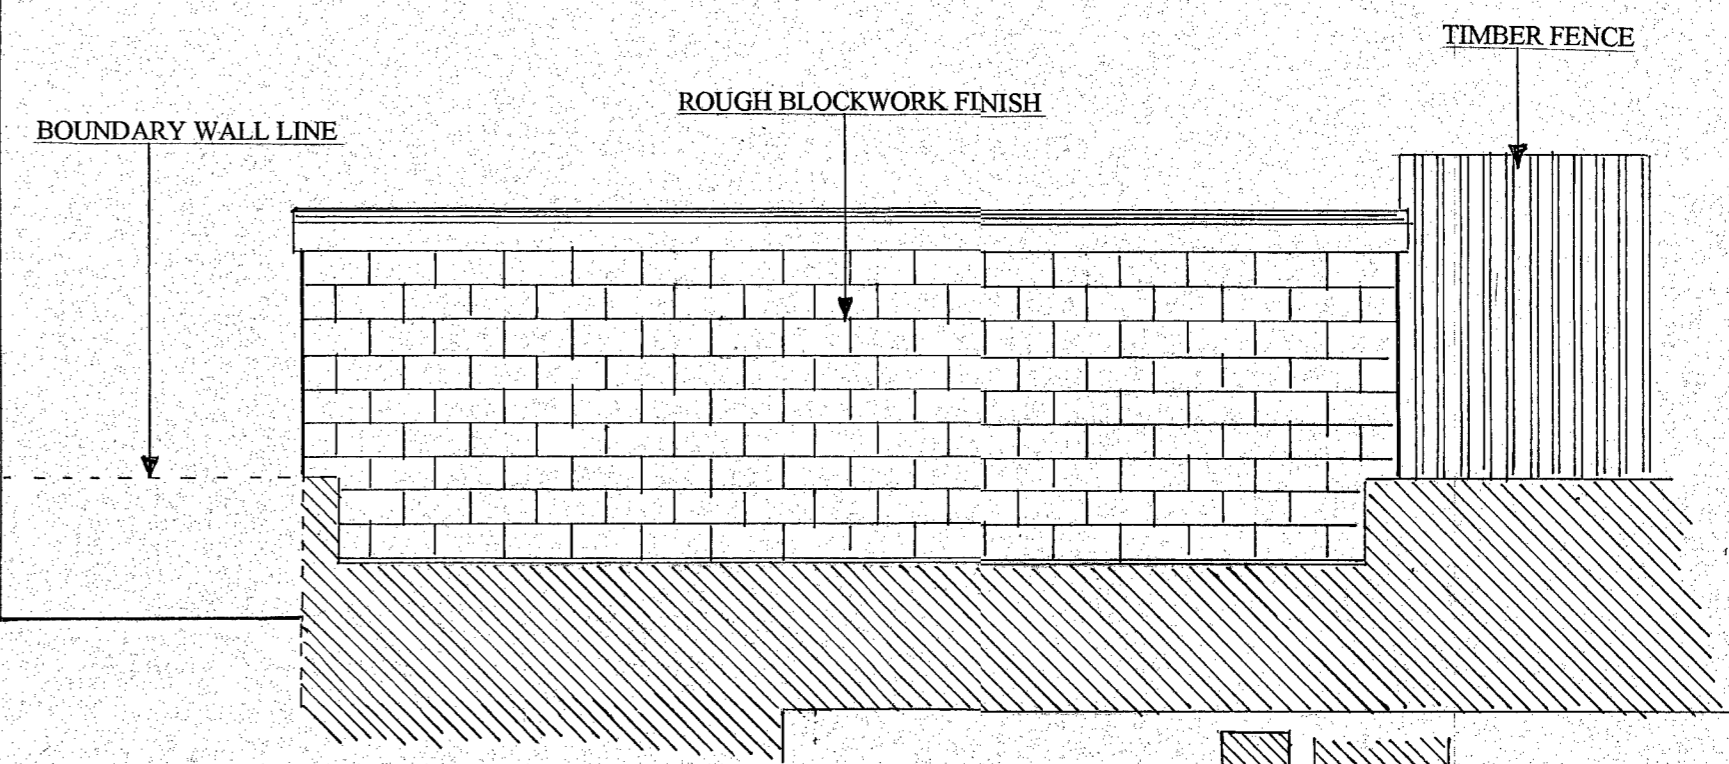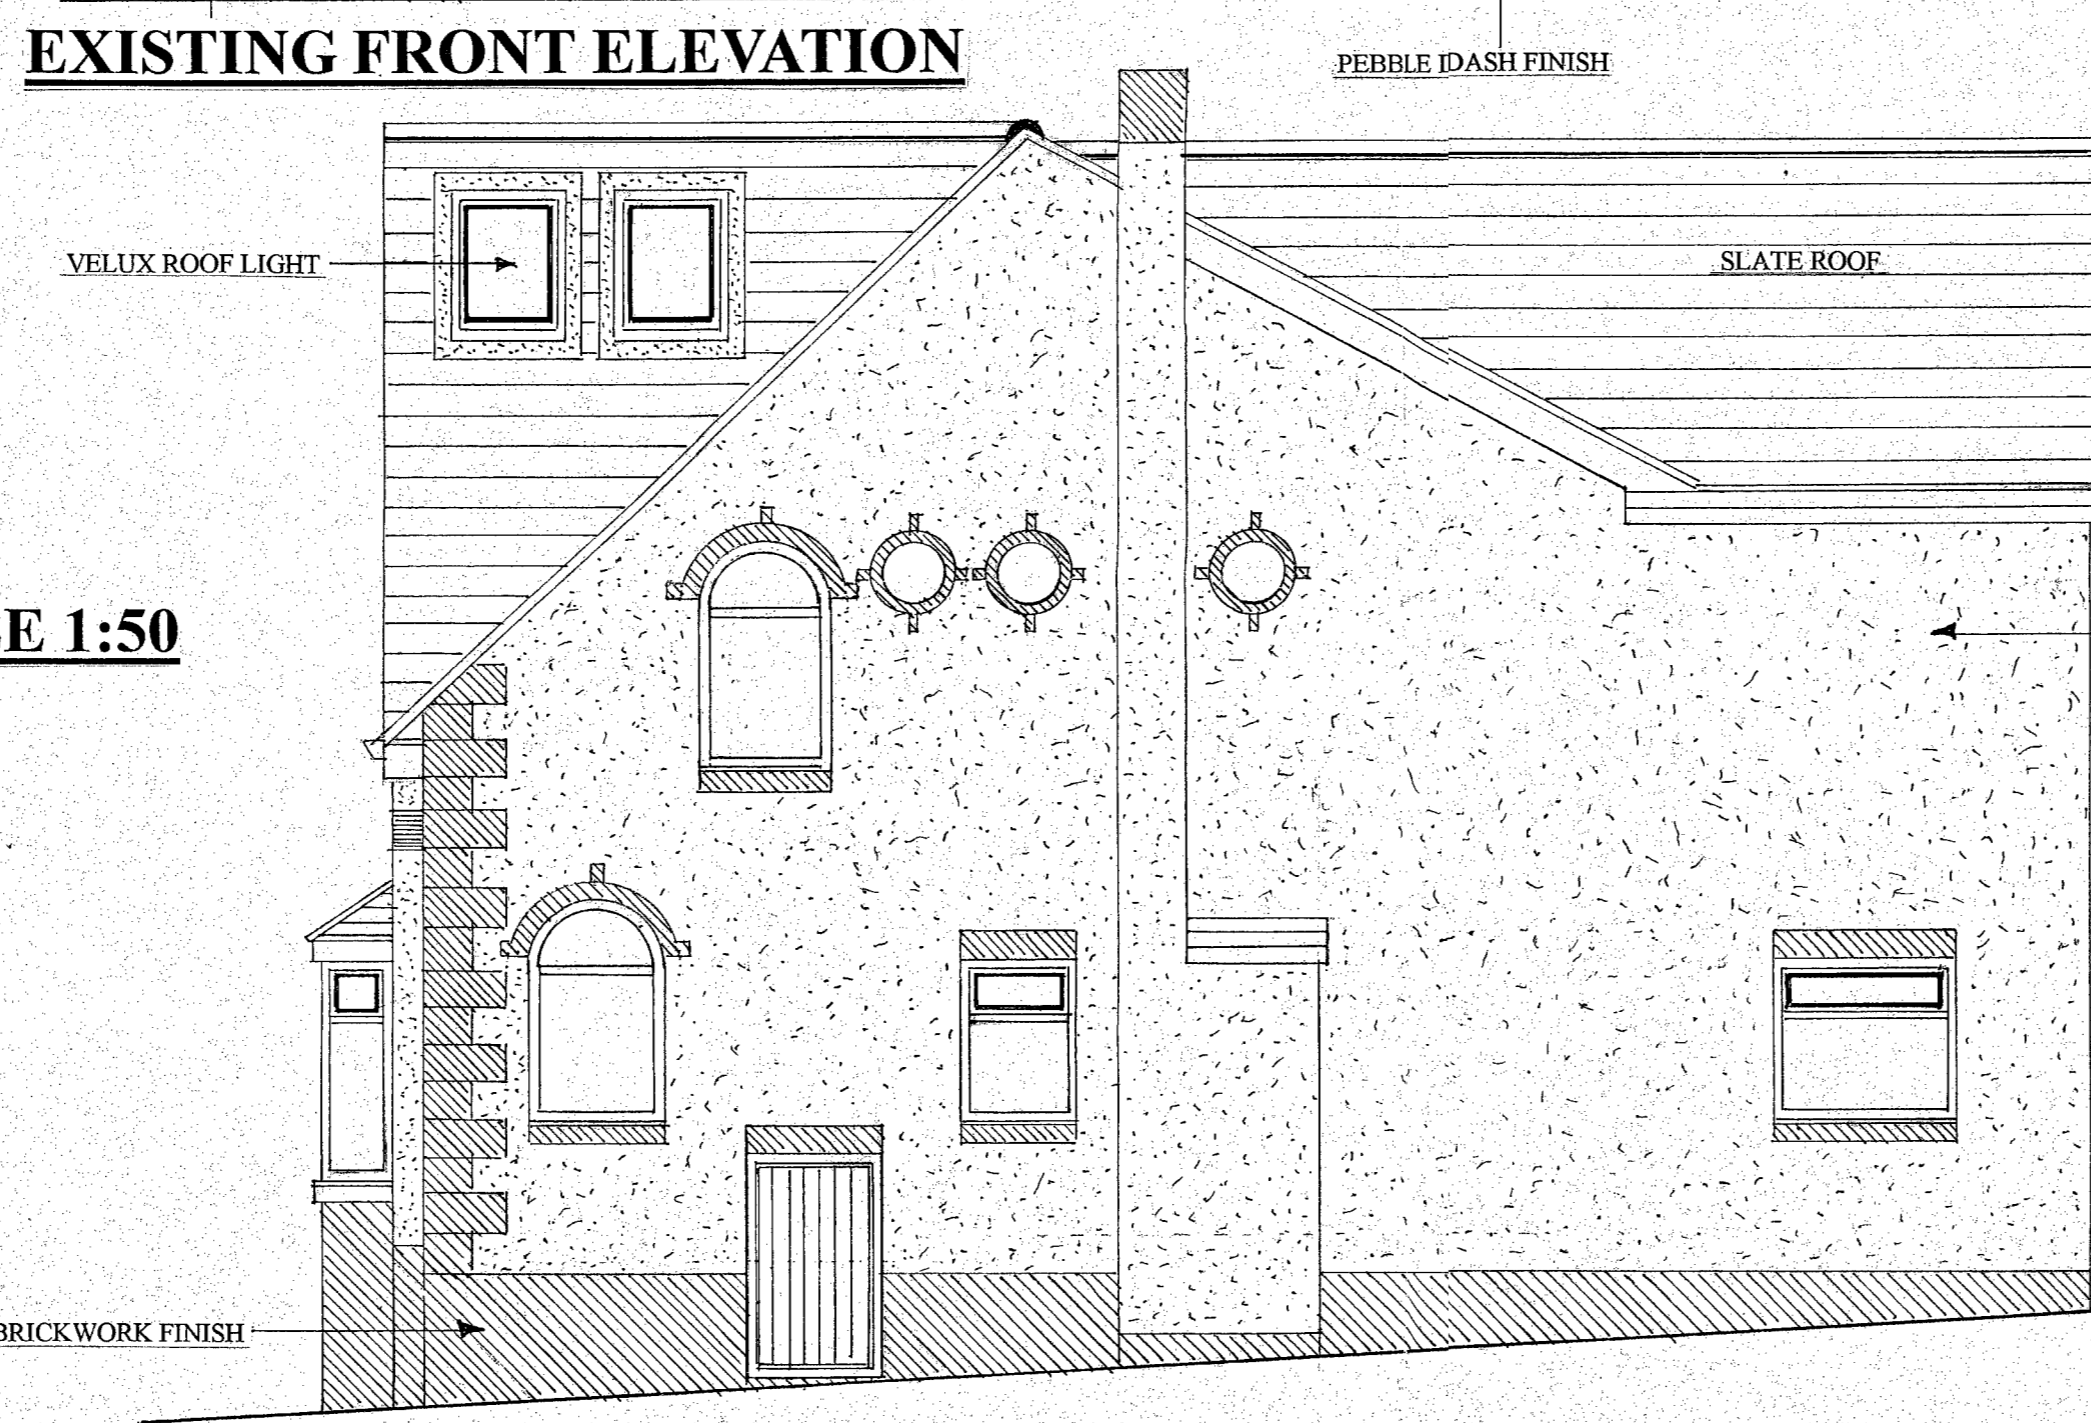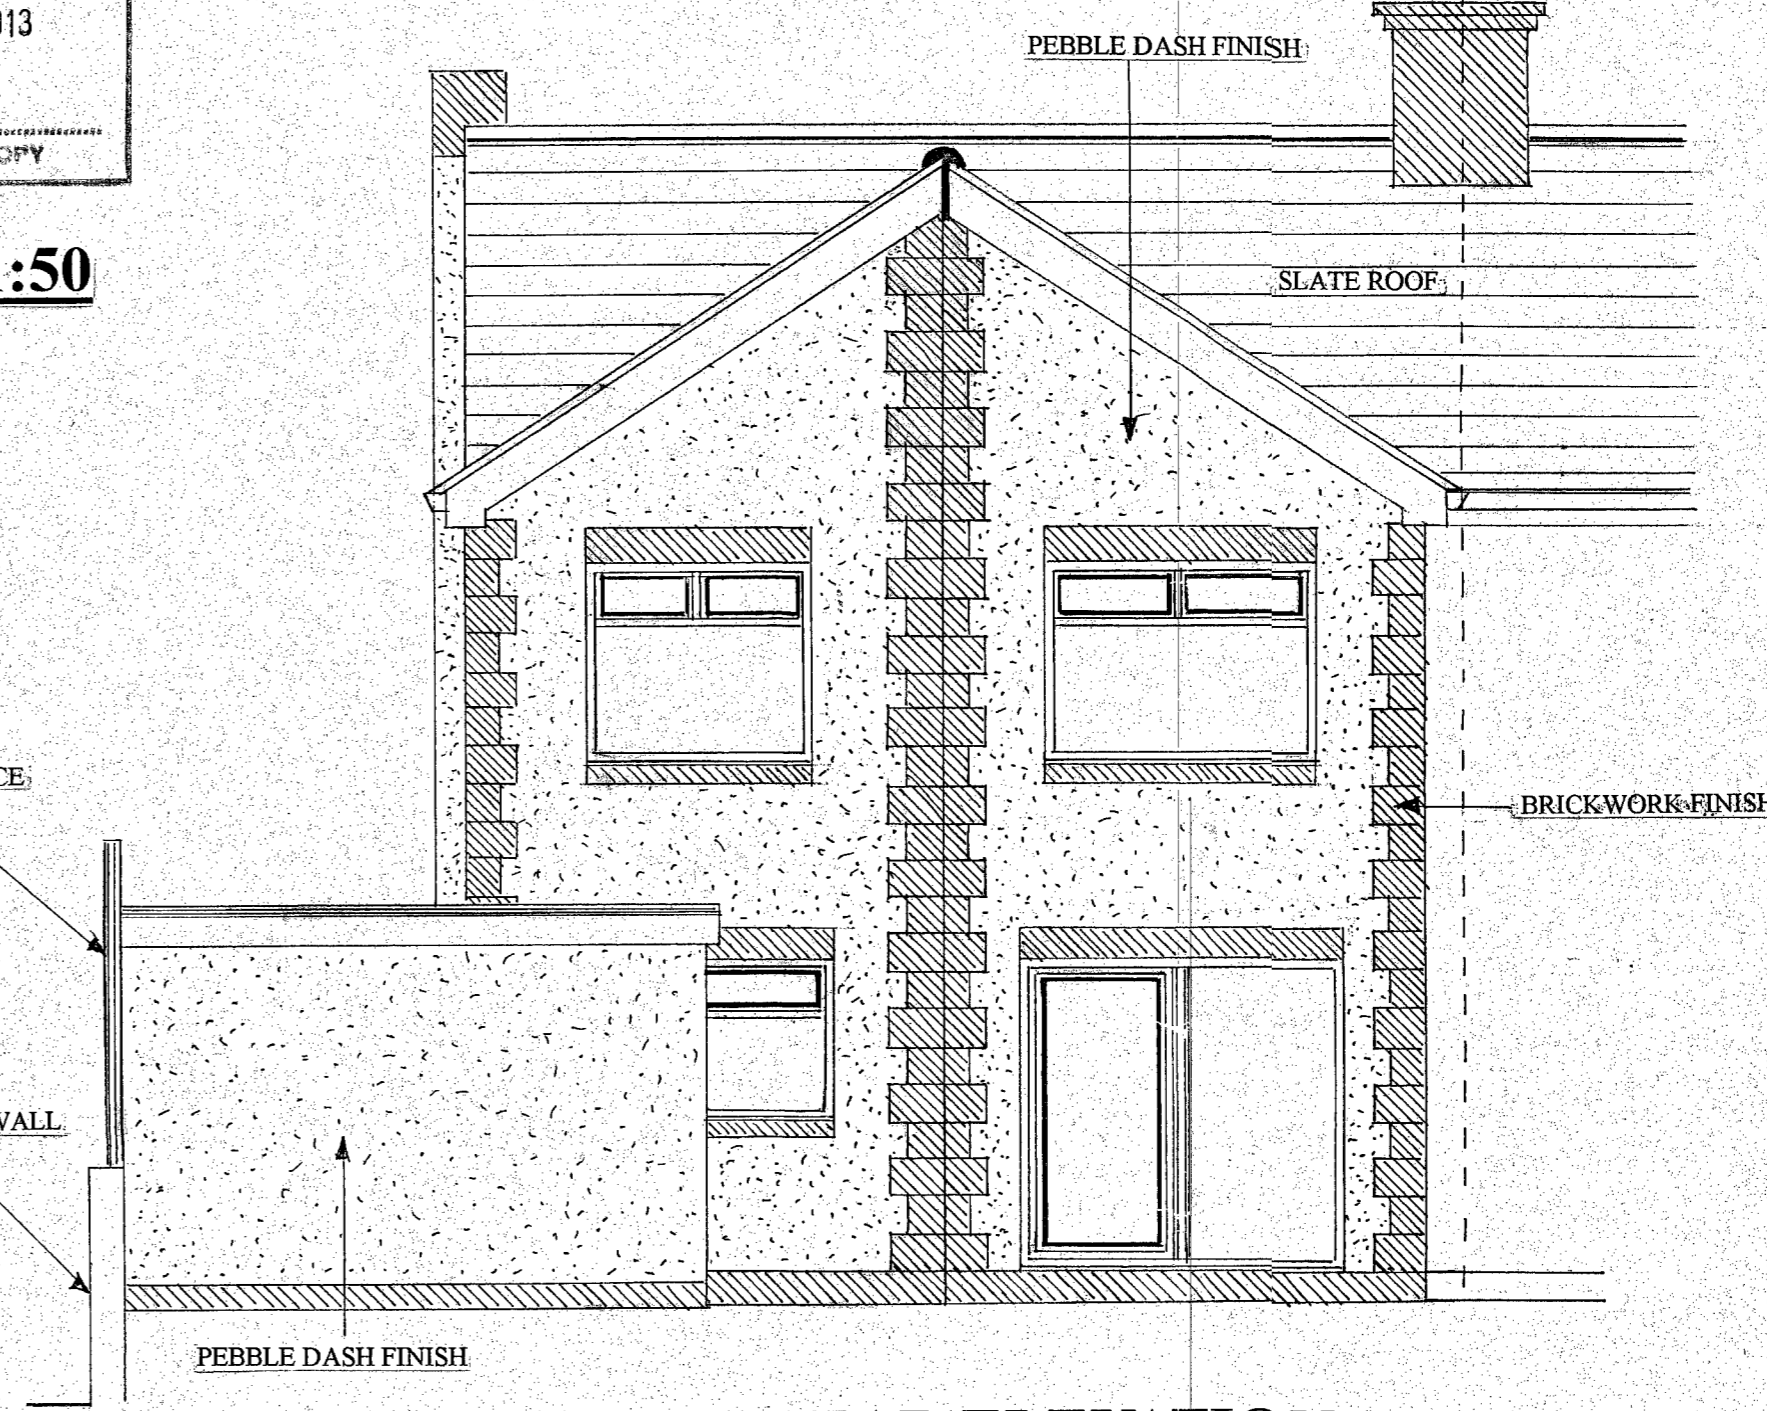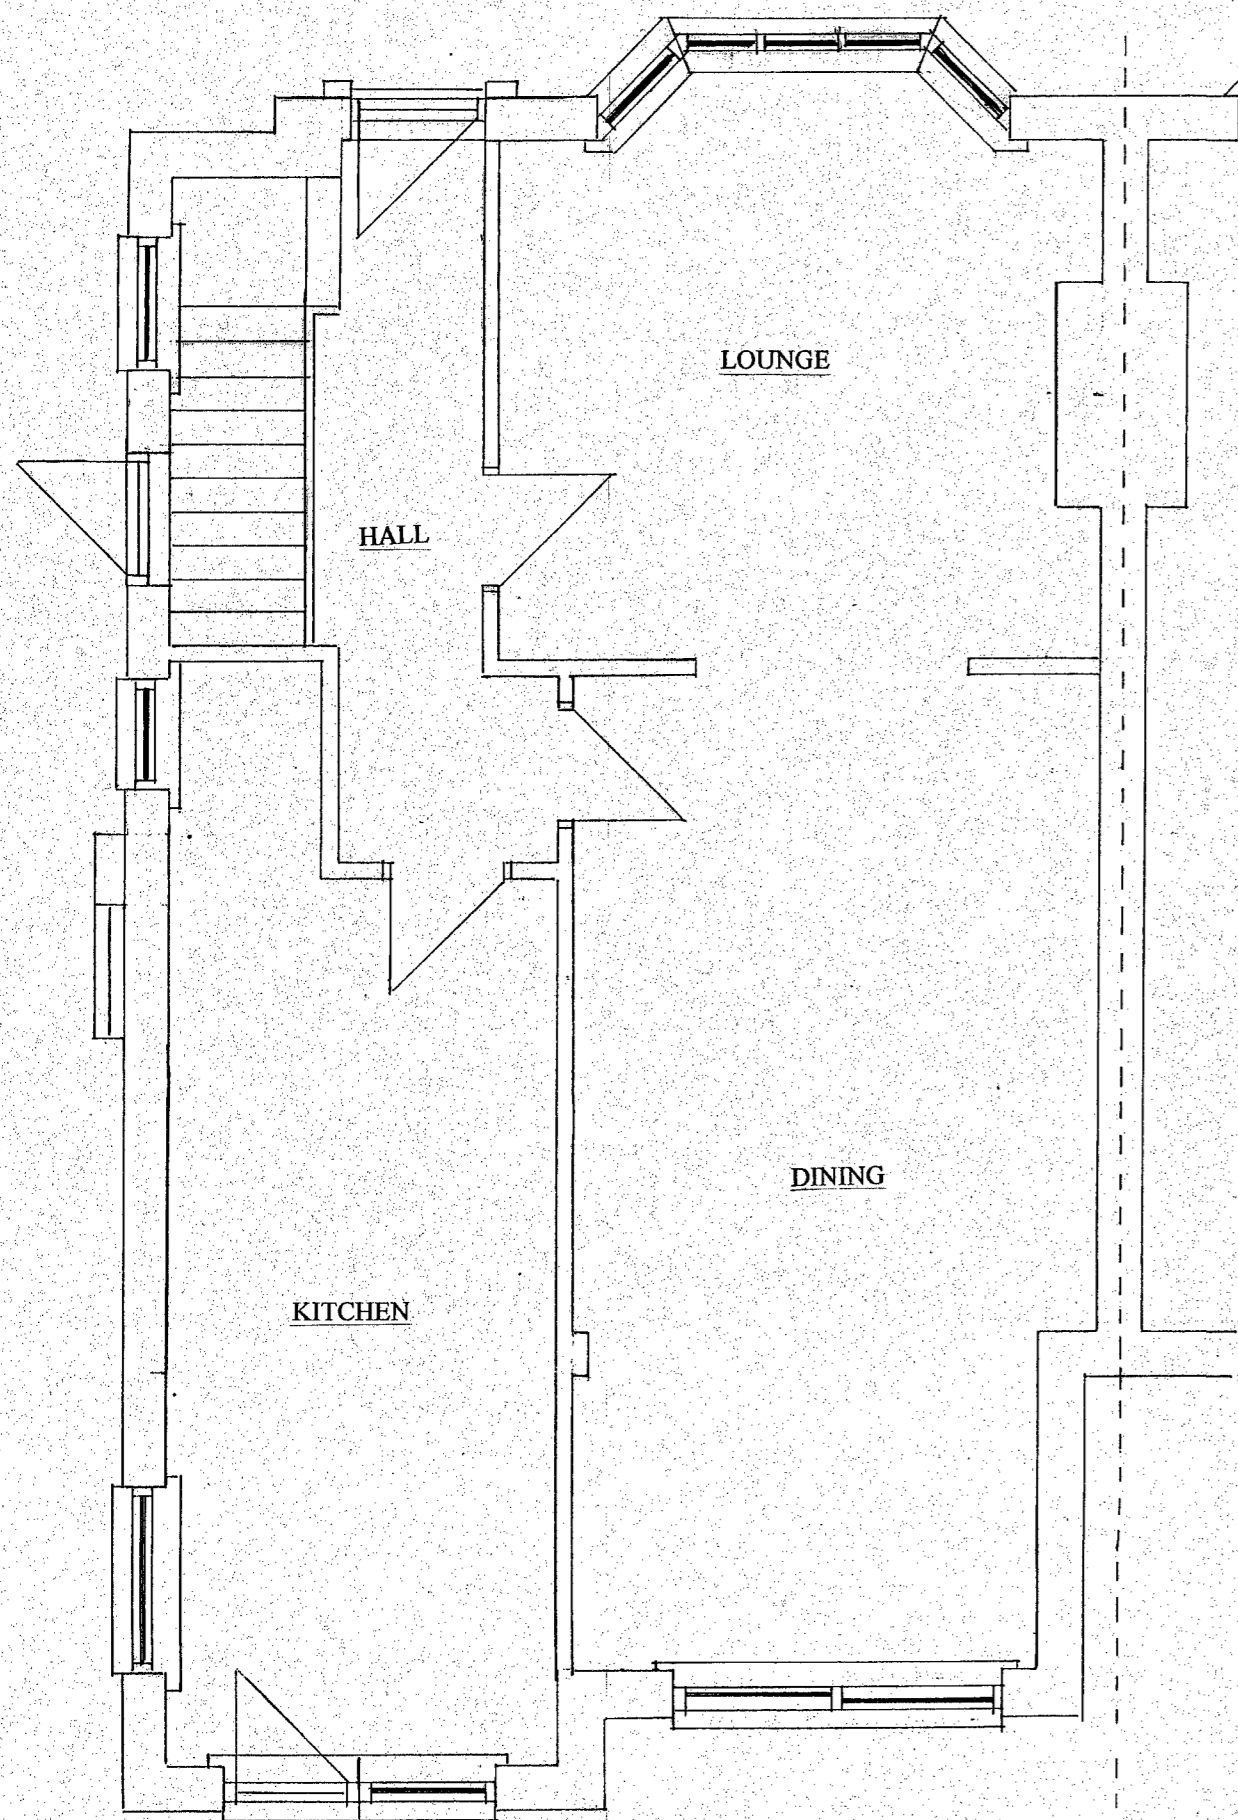


EMBC
CORPORATE MAIL ROOM
- 9 APR 2013
Received by:
ORIGINAL COPY

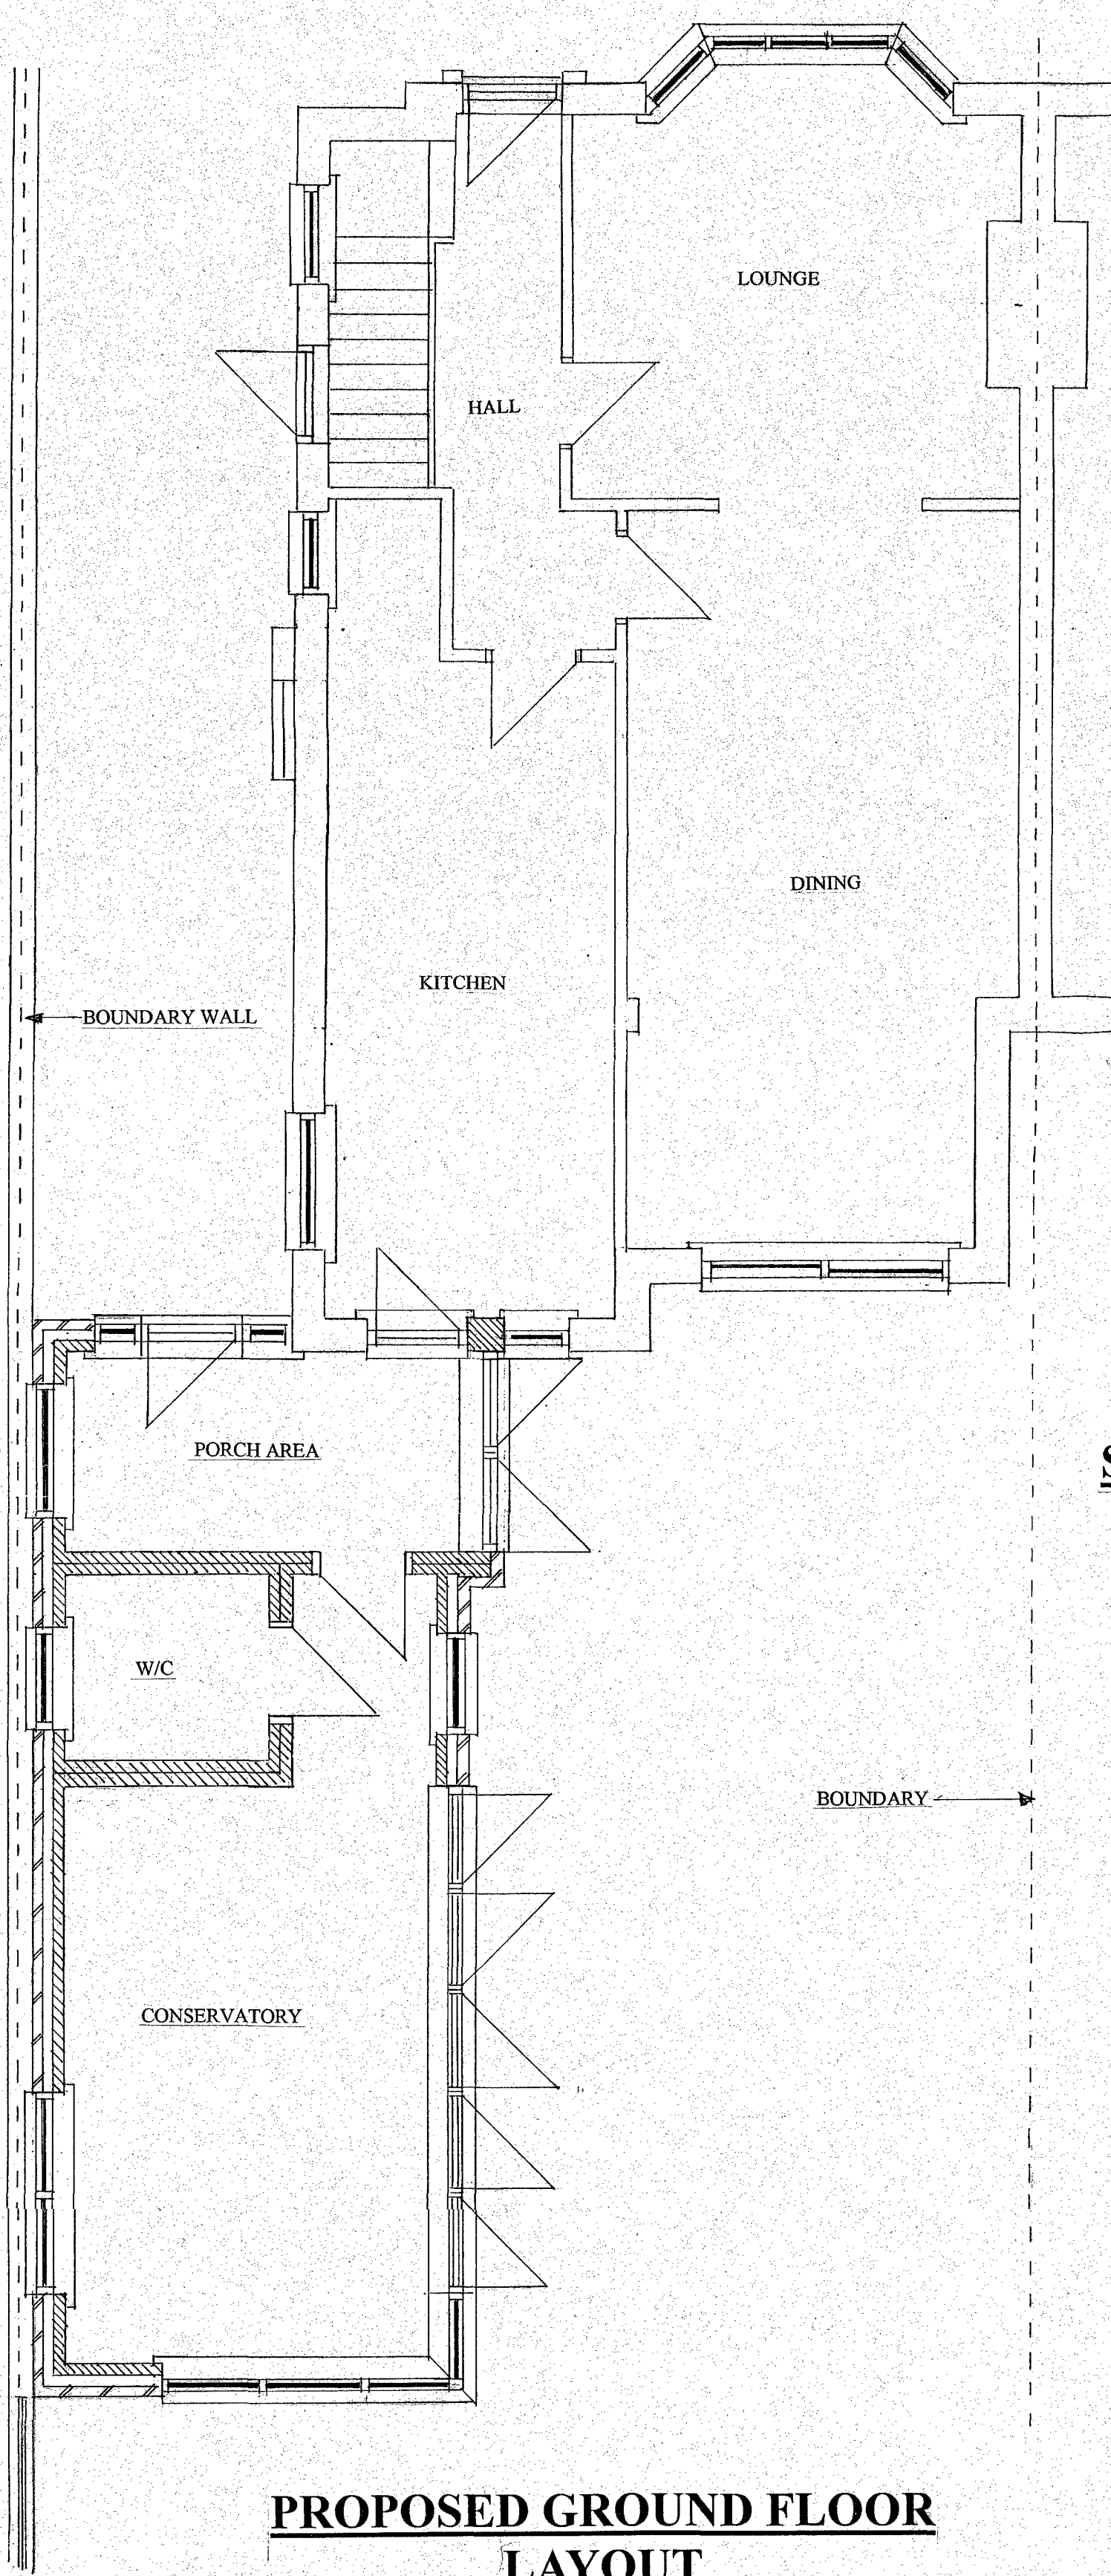

PROPOSED GROUND FLOOR LAYOUT

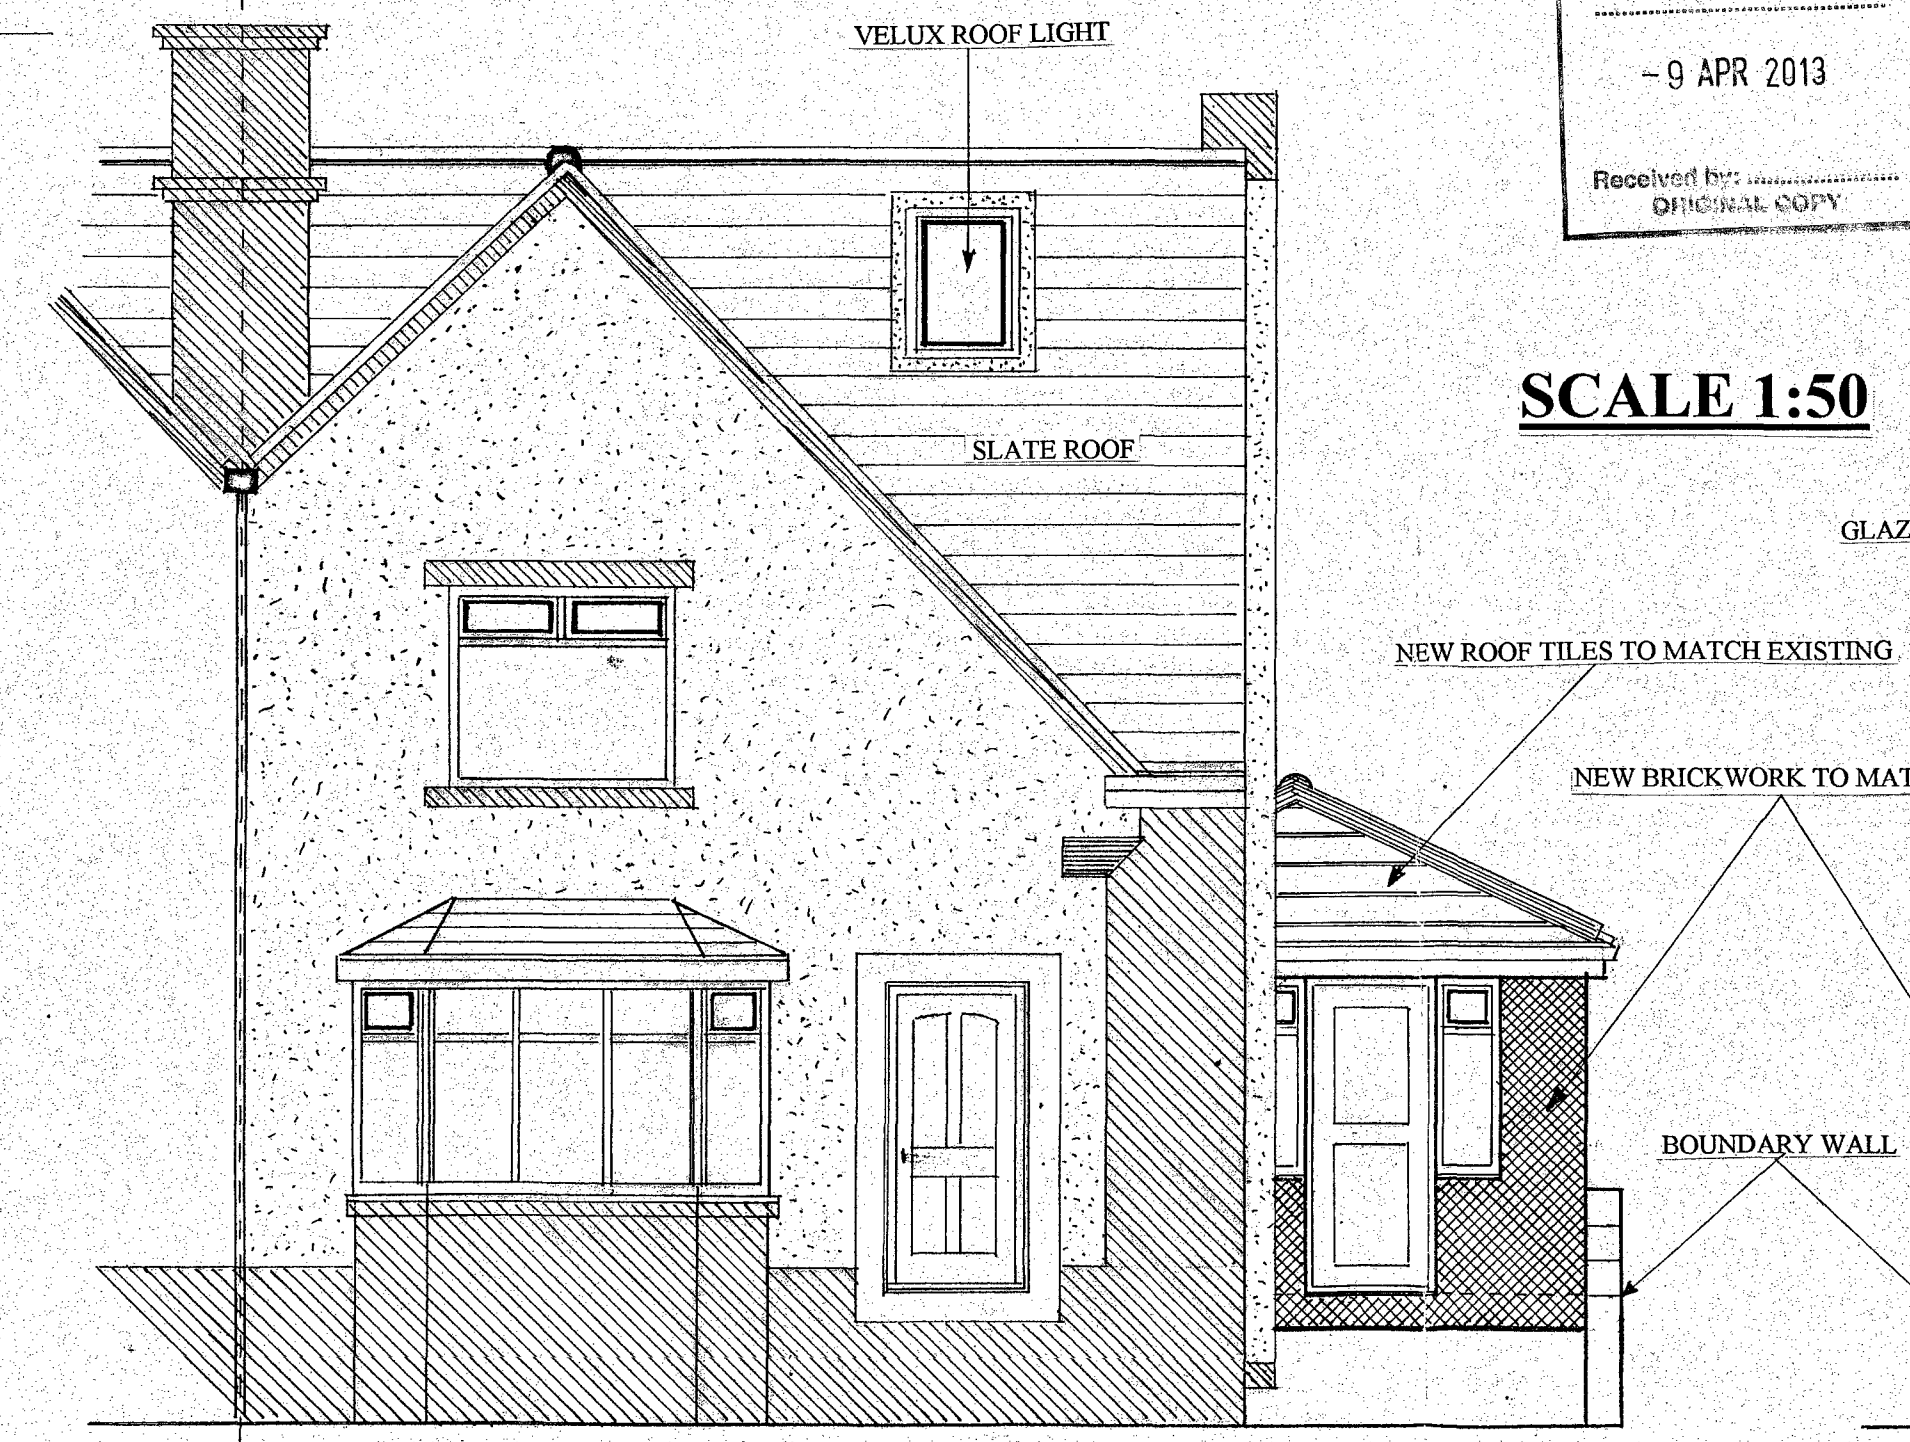

PROPOSED FRONT ELEVATION

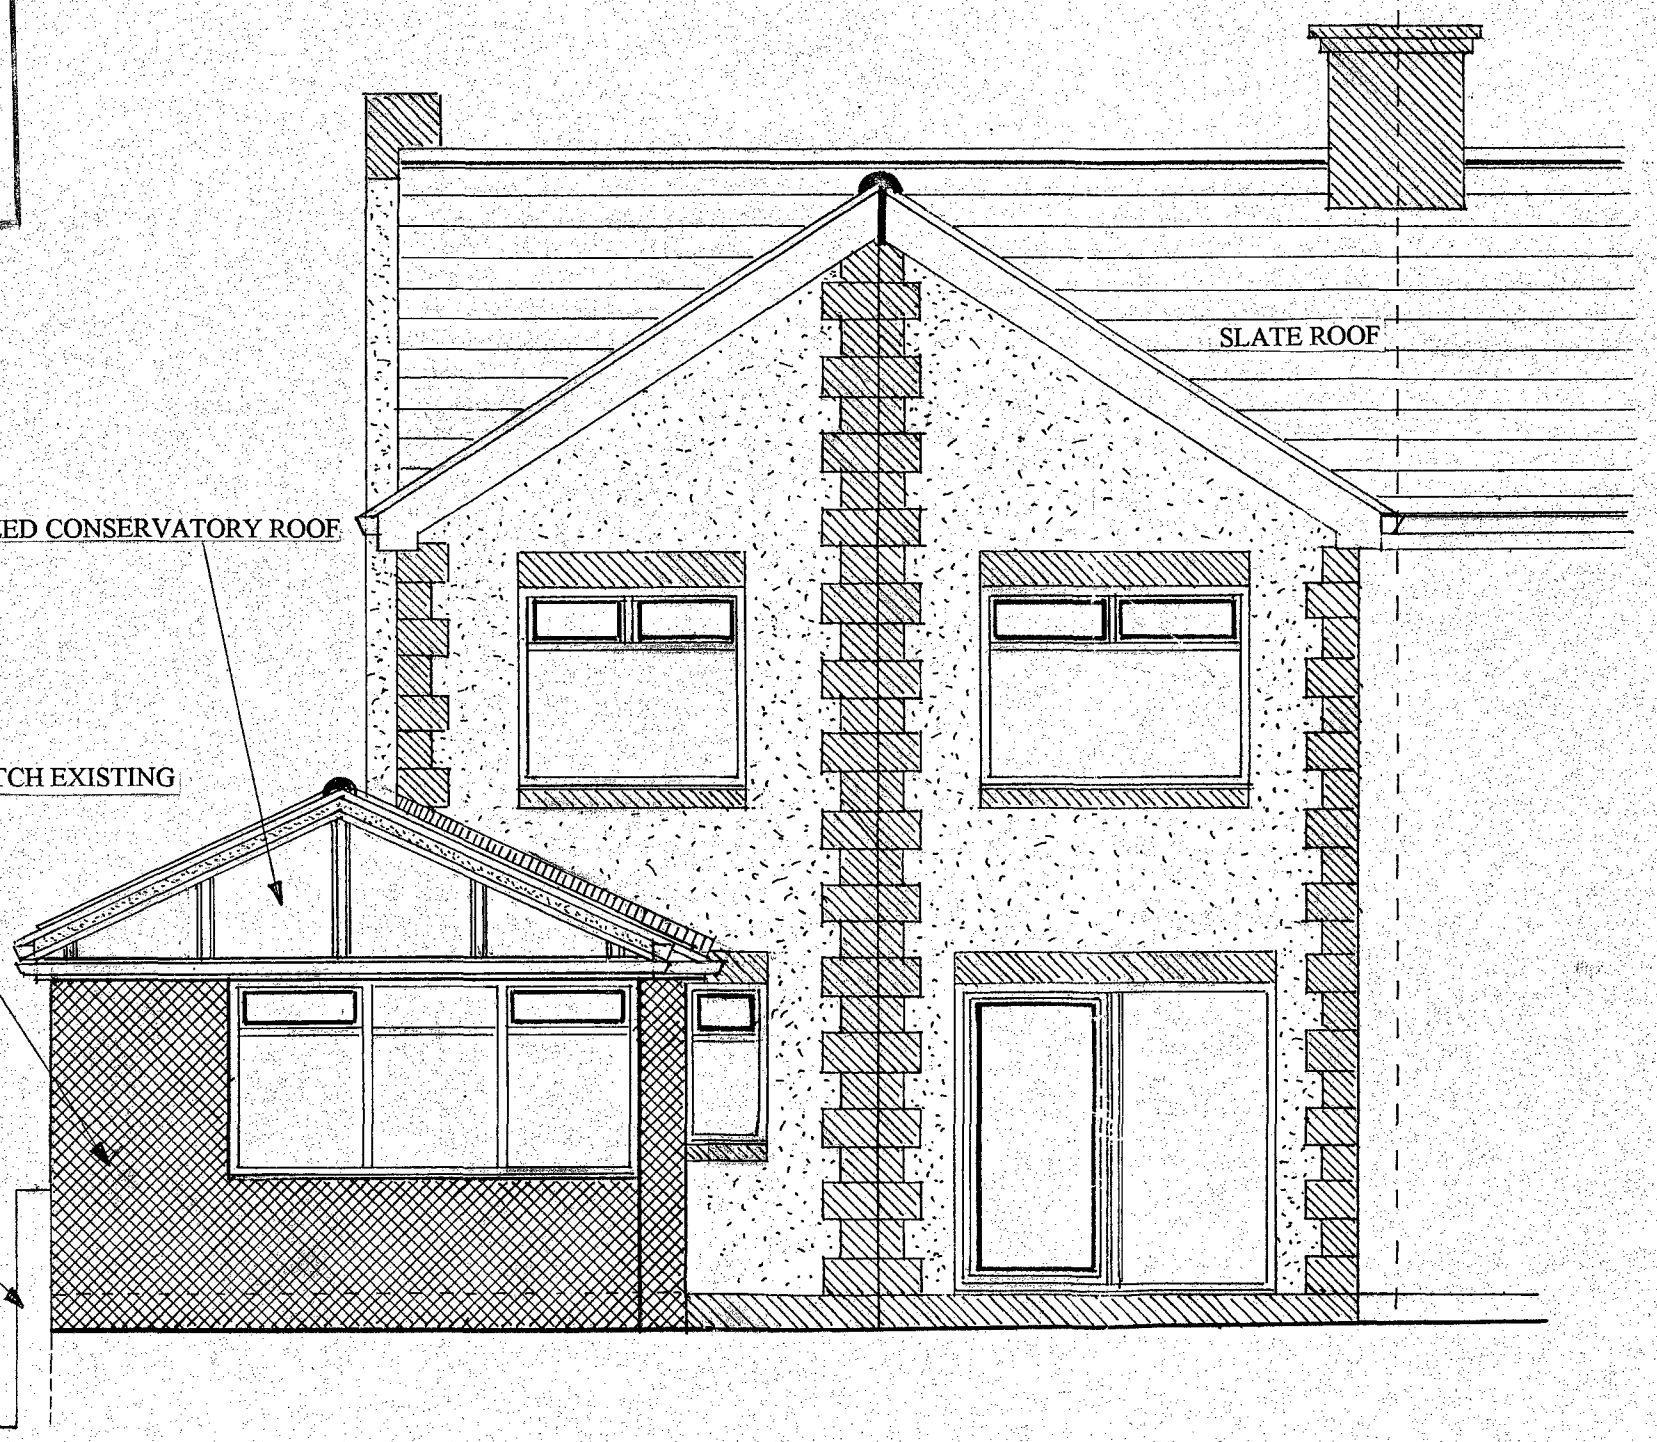

PROPOSED REAR ELEVATION

SCALE 1:50


SCALE 1:50

SCALE 1:50


SCALE 1:100




PROPOSED SIDE ELEVATION A

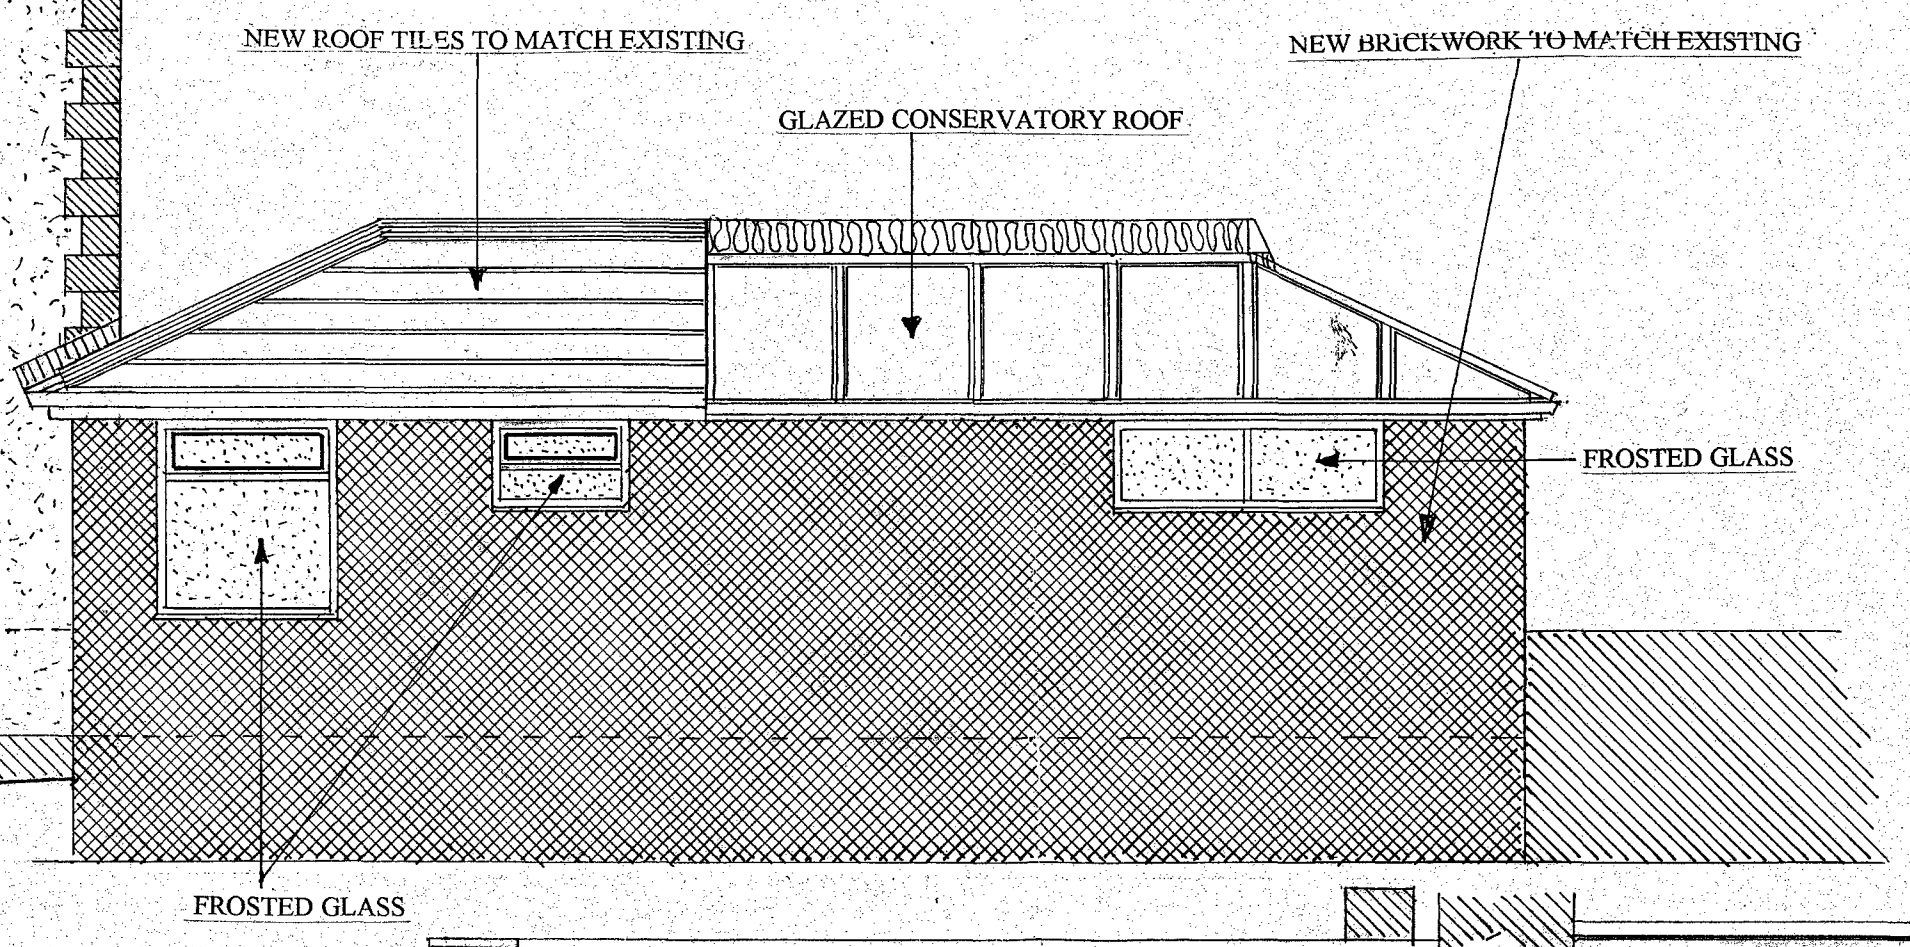

SCALE 1:50

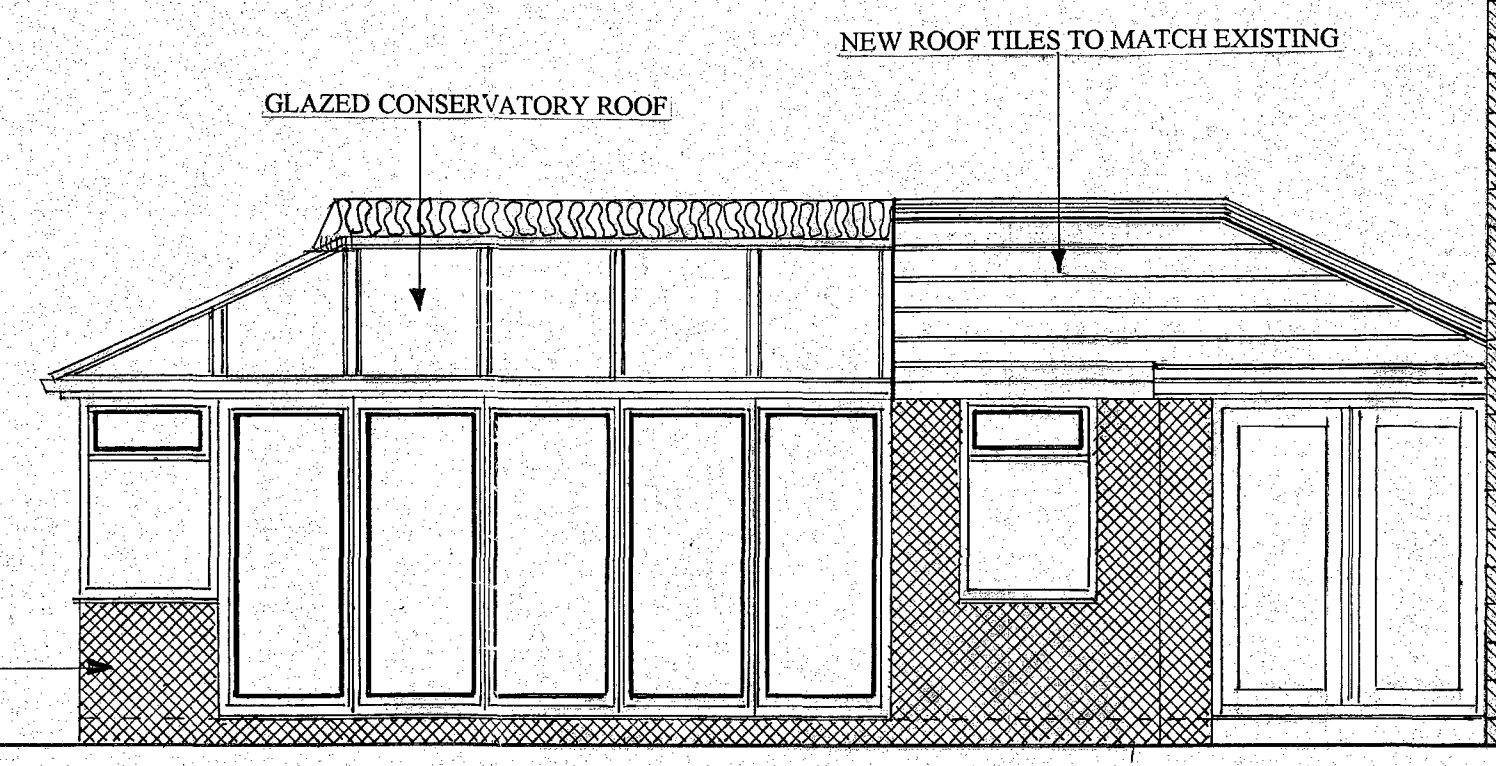

PROPOSED SIDE ELEVATION B

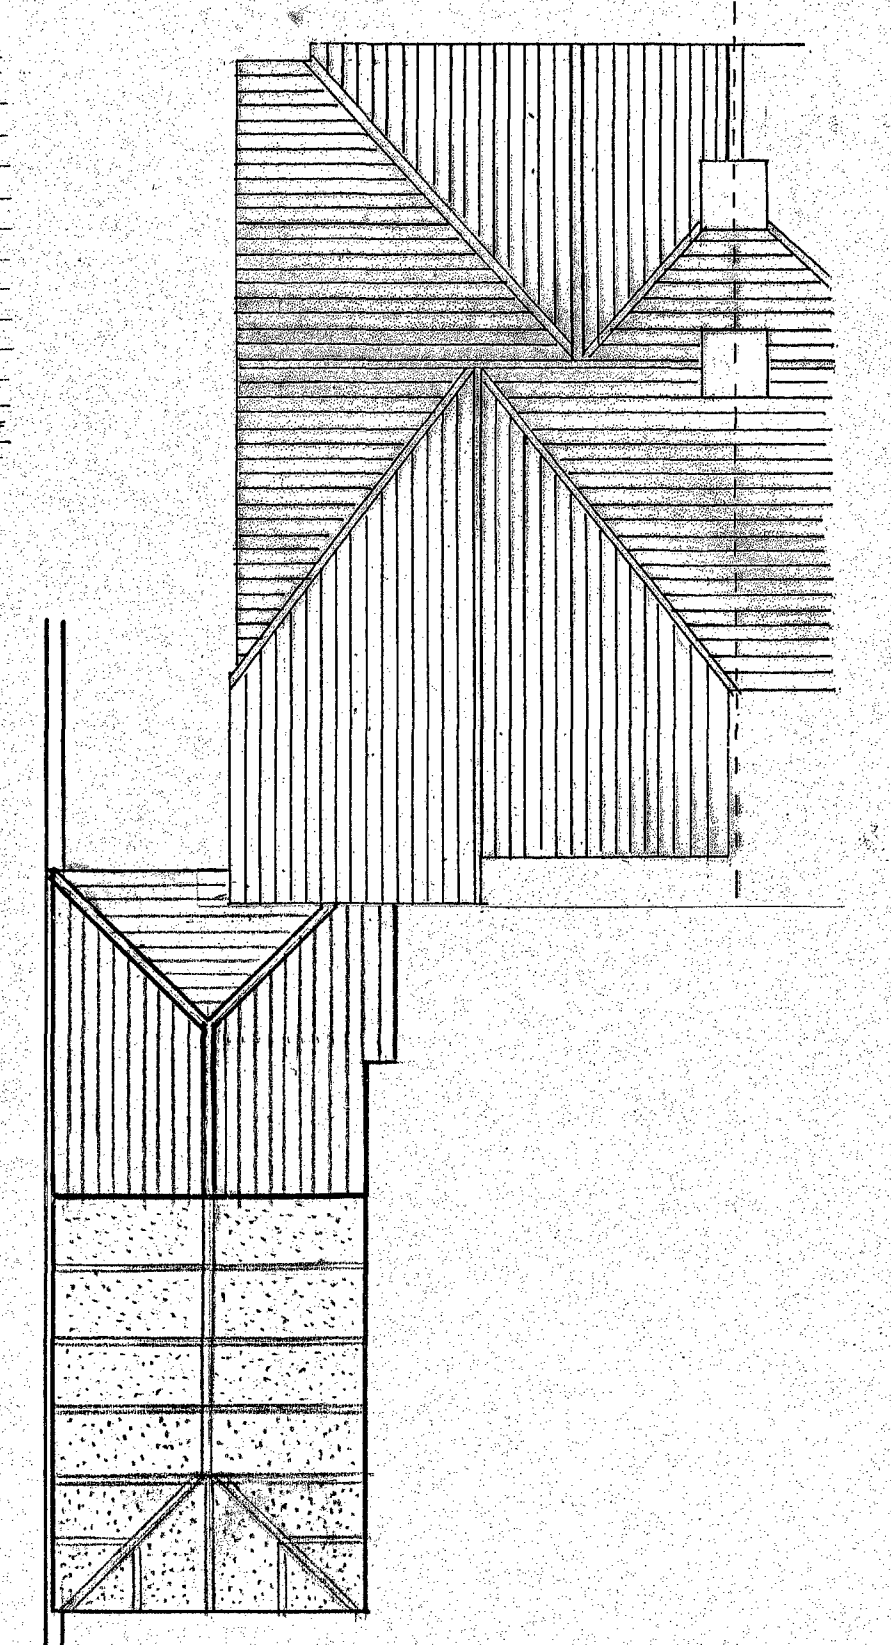

PROPOSED ROOF LAYOUT SCALE 1:100