




SECOND FLOOR PLAN

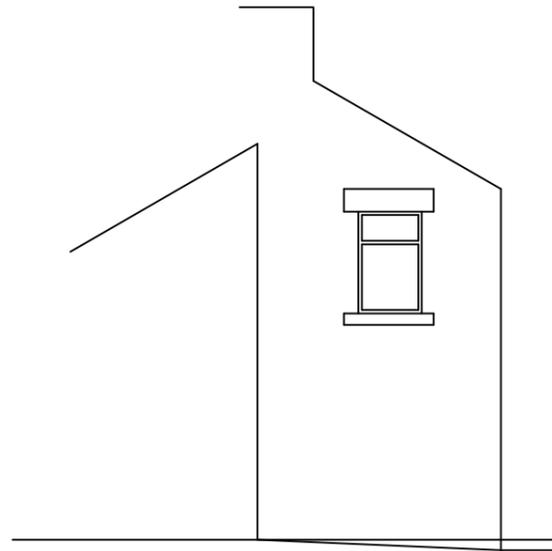

REAR ELEVATION

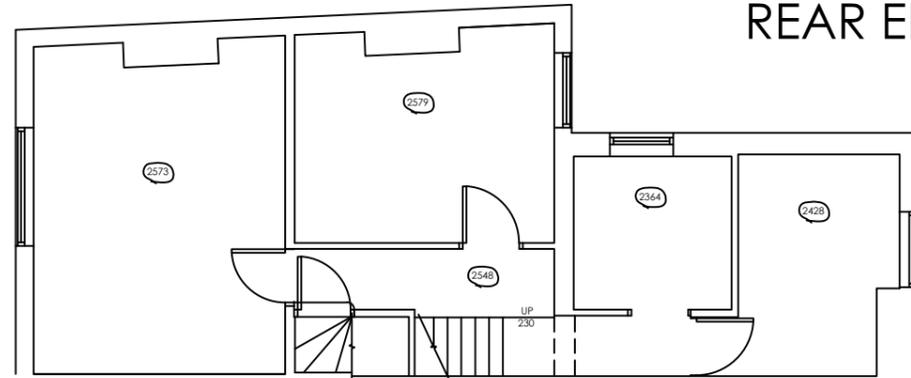

FIRST FLOOR PLAN

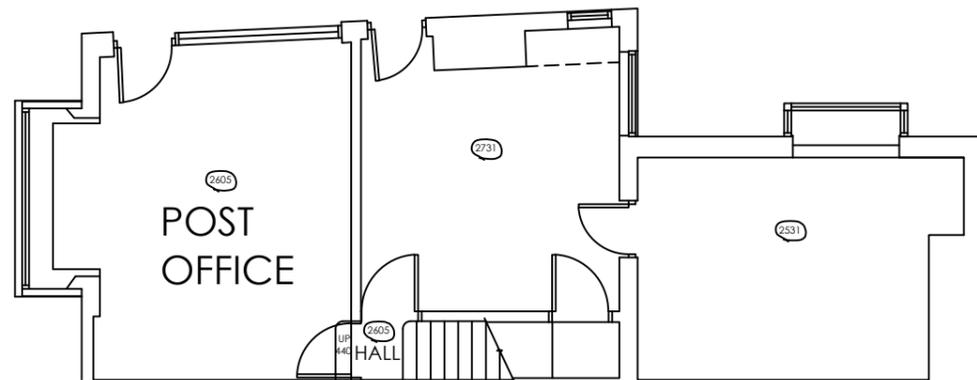

GROUND FLOOR PLAN

		OFFICE ONE, 34 VICTORIA ROAD, BARNSELY, S70 2BU		Phone: 01226 208482 Email: info@whiteaguspartnership.co.uk Web: www.whiteaguspartnership.co.uk	
ARCHITECTURAL SERVICES					
Project: CHANGE OF U7SE 1 GARDEN STREET, DARFIELD BARNSELY			Client: MR ALI		
Drawing Title: PLANS AND ELEVATIONS			Date: FEB 2019		Scale: 1:100 @ A3
			Ref. 18-140	Dwg. No. 01	Rev.
Date	Suffix	Description	Date	Suffix	Description