



floor plan

scale 1:50

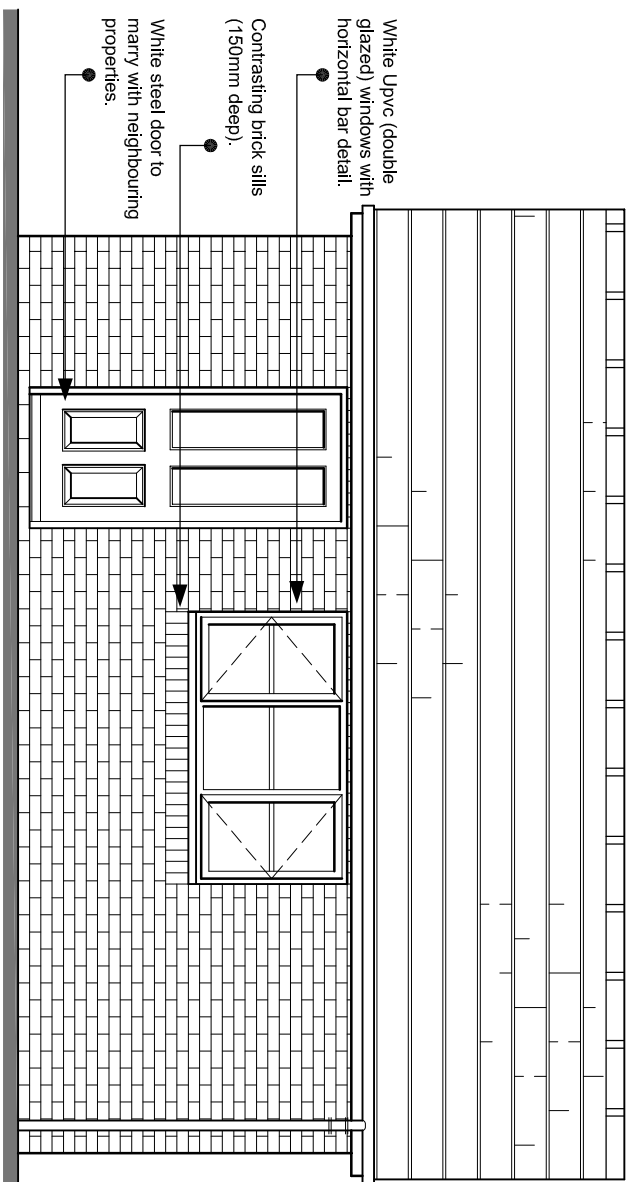


side elevation

scale 1:50

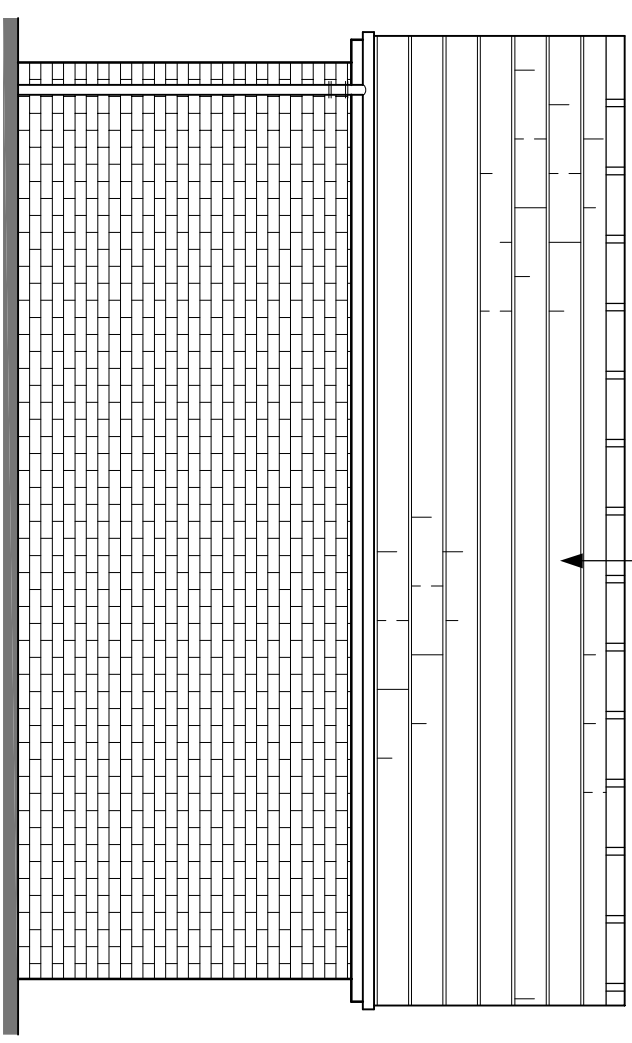


side elevation

scale 1:50

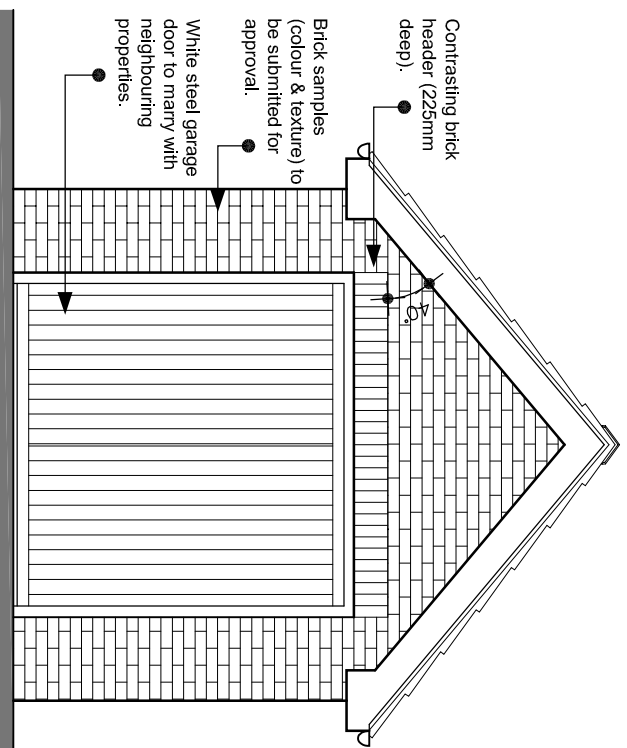

front elevation

scale 1:50

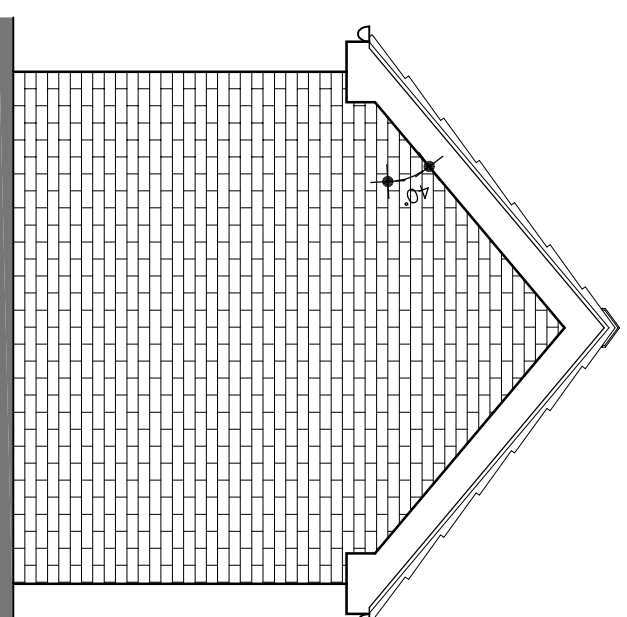

rear elevation

scale 1:50

Single Garage

PROJECT
RESIDENTIAL DEVELOPMENT
AT LAND ADJACENT
28 STONE ROW COURT
TANKERSLEY
BARNSELEY
S75 3BA

FOR
PILLEY DEVELOPMENTS LTD

DATE
JAN 2010

SCALE (A3)
1/50

DRAWN
TTB

PROJECT NO	DRAWING NO	REVISION
150	12	-

Barber Design Limited
21 Mountbatten Drive
Burncross
Sheffield
S35 1WF

Tel: (0114) 2460608
Fax: (0114) 2460608
Email: toddbarber@btinternet.com

© COPYRIGHT EXISTS ON THE DESIGNS AND INFORMATION SHOWN ON THIS DRAWING
All dimensions to be verified on site prior to commencing any work. DO NOT SCALE FROM DRAWING