




PROPOSED FIST FLOOR PLAN
Scale 1-100 @ A1

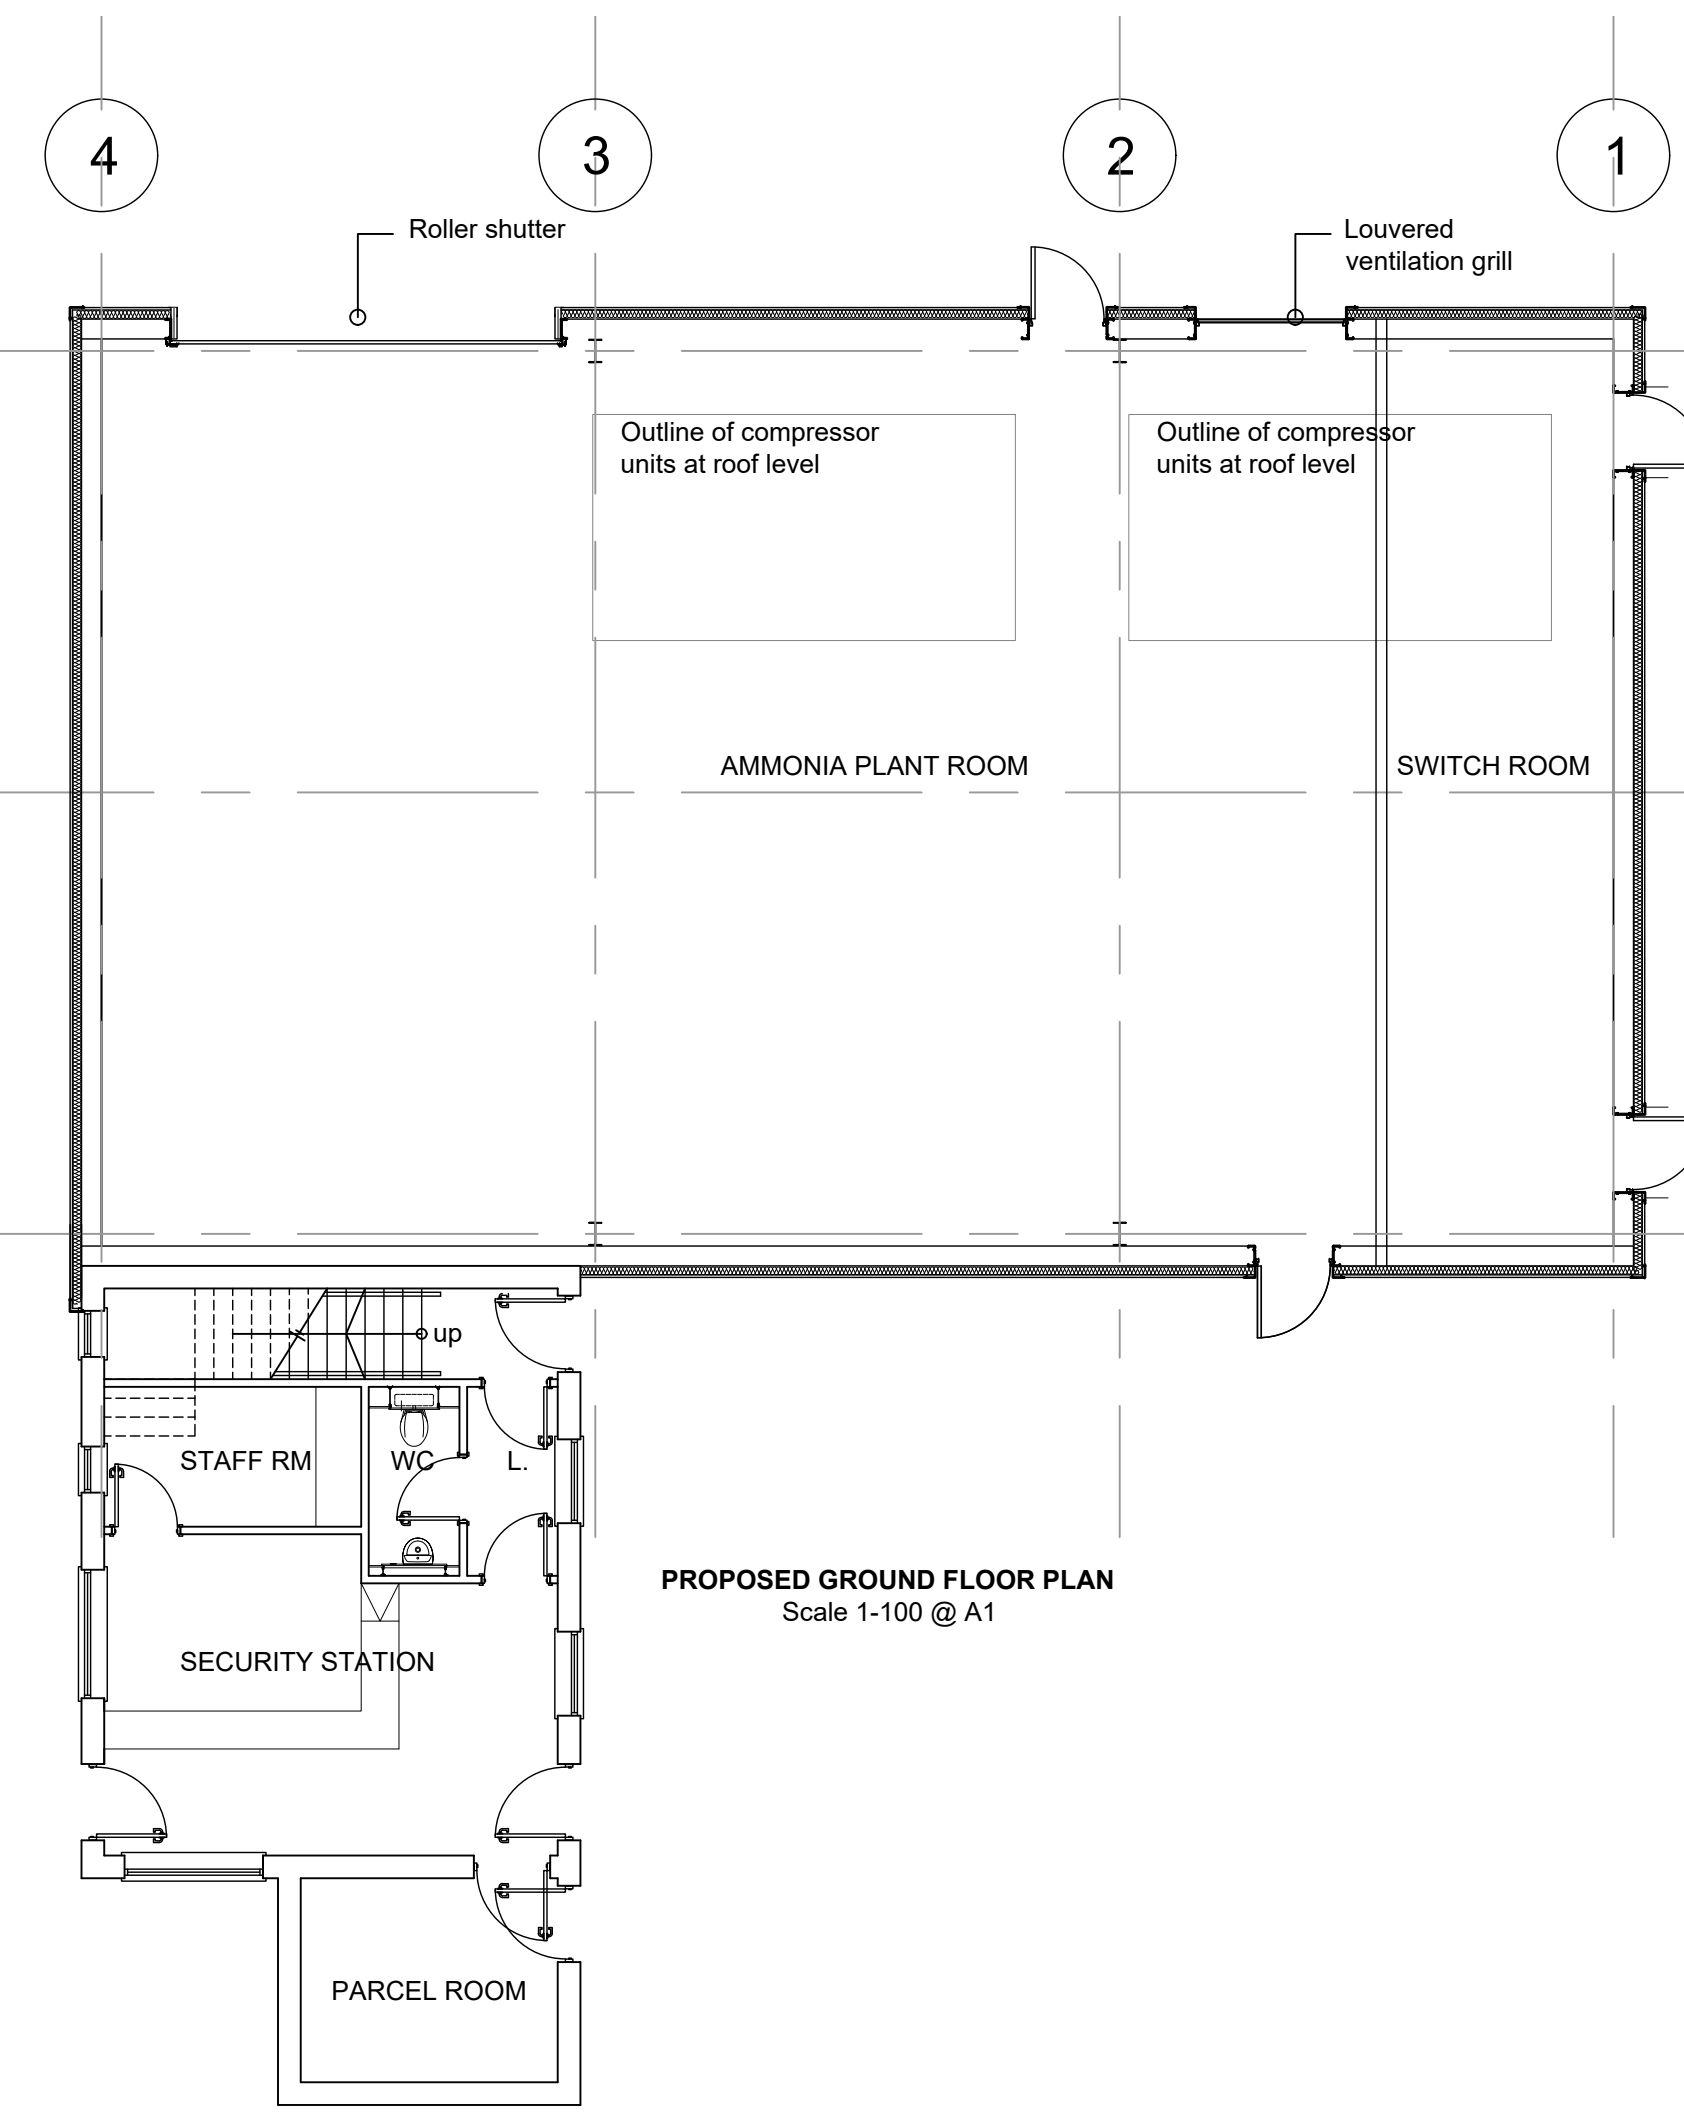

PROPOSED GROUND FLOOR PLAN
Scale 1-100 @ A1

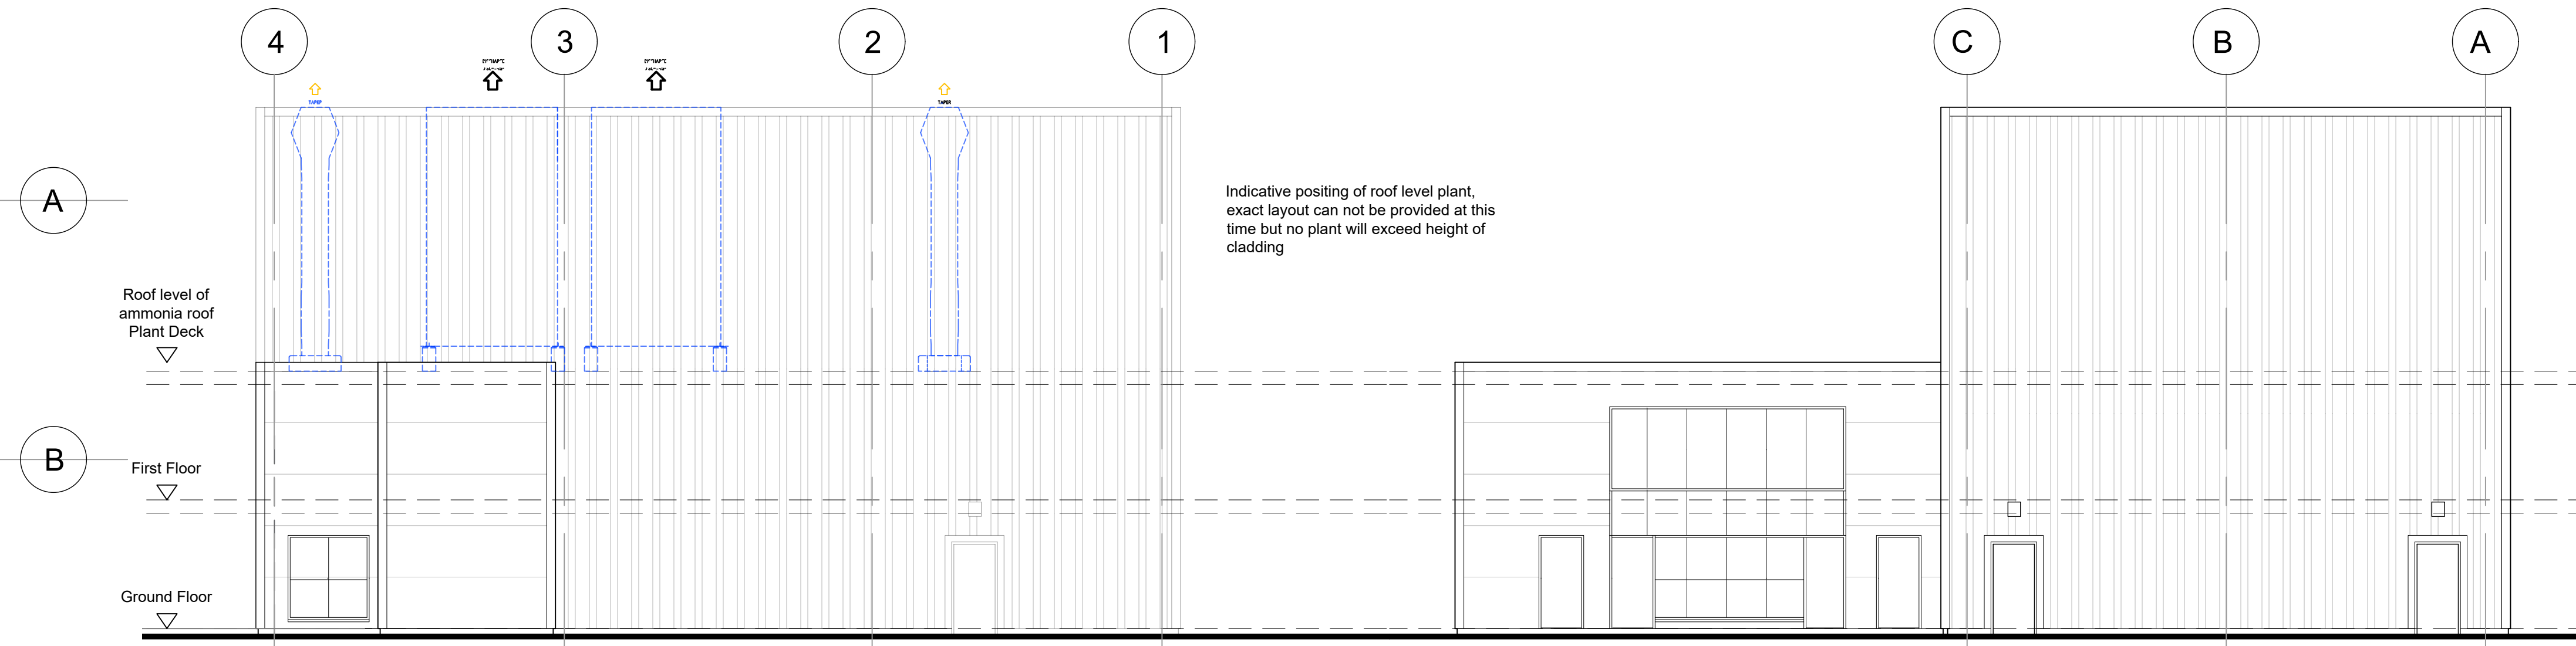


PROPOSED FRONT ELEVATION
Scale 1-100 @ A1

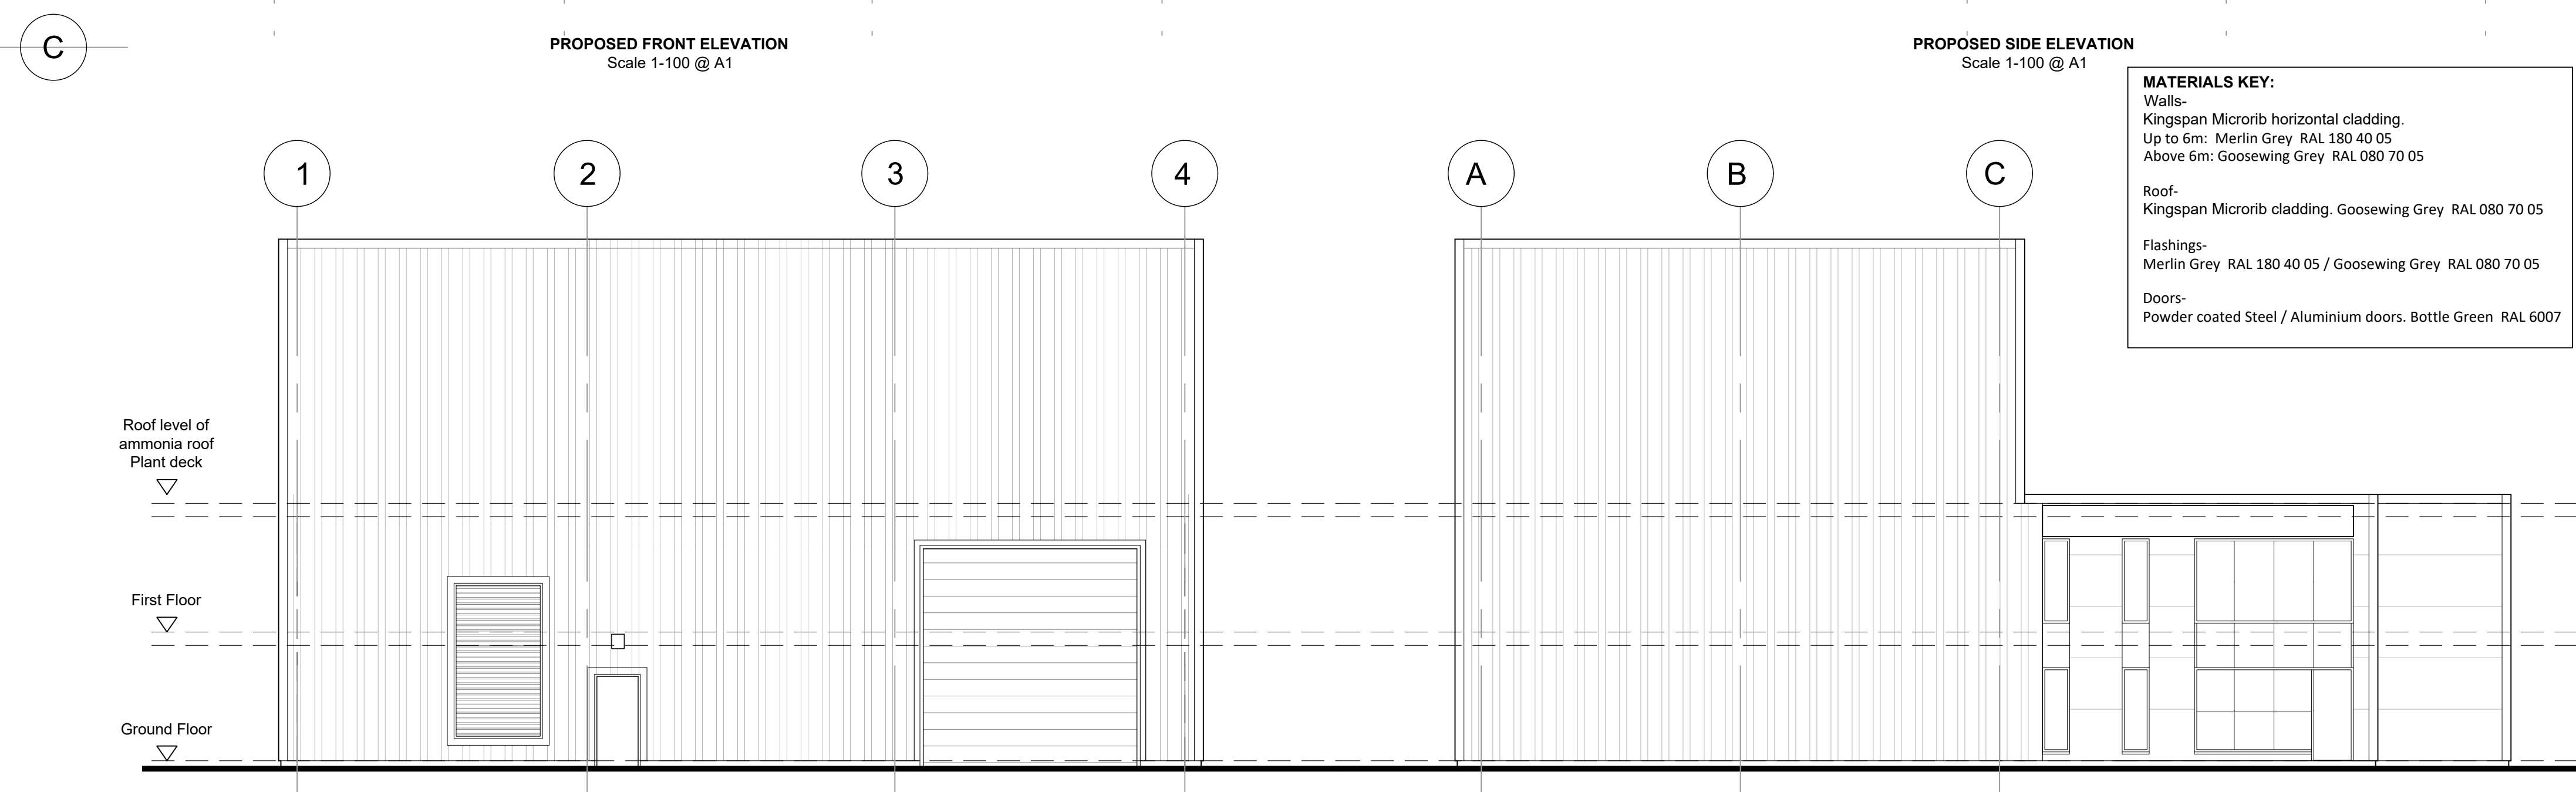

PROPOSED SIDE ELEVATION
Scale 1-100 @ A1

MATERIALS KEY:

Walls-	Kingspan Microrib horizontal cladding.
Up to 6m:	Merlin Grey RAL 180 40 05
Above 6m:	Goosewing Grey RAL 080 70 05
Roof-	Kingspan Microrib cladding. Goosewing Grey RAL 080 70 05
Flashings-	Merlin Grey RAL 180 40 05 / Goosewing Grey RAL 080 70 05
Doors-	Powder coated Steel / Aluminium doors. Bottle Green RAL 6007

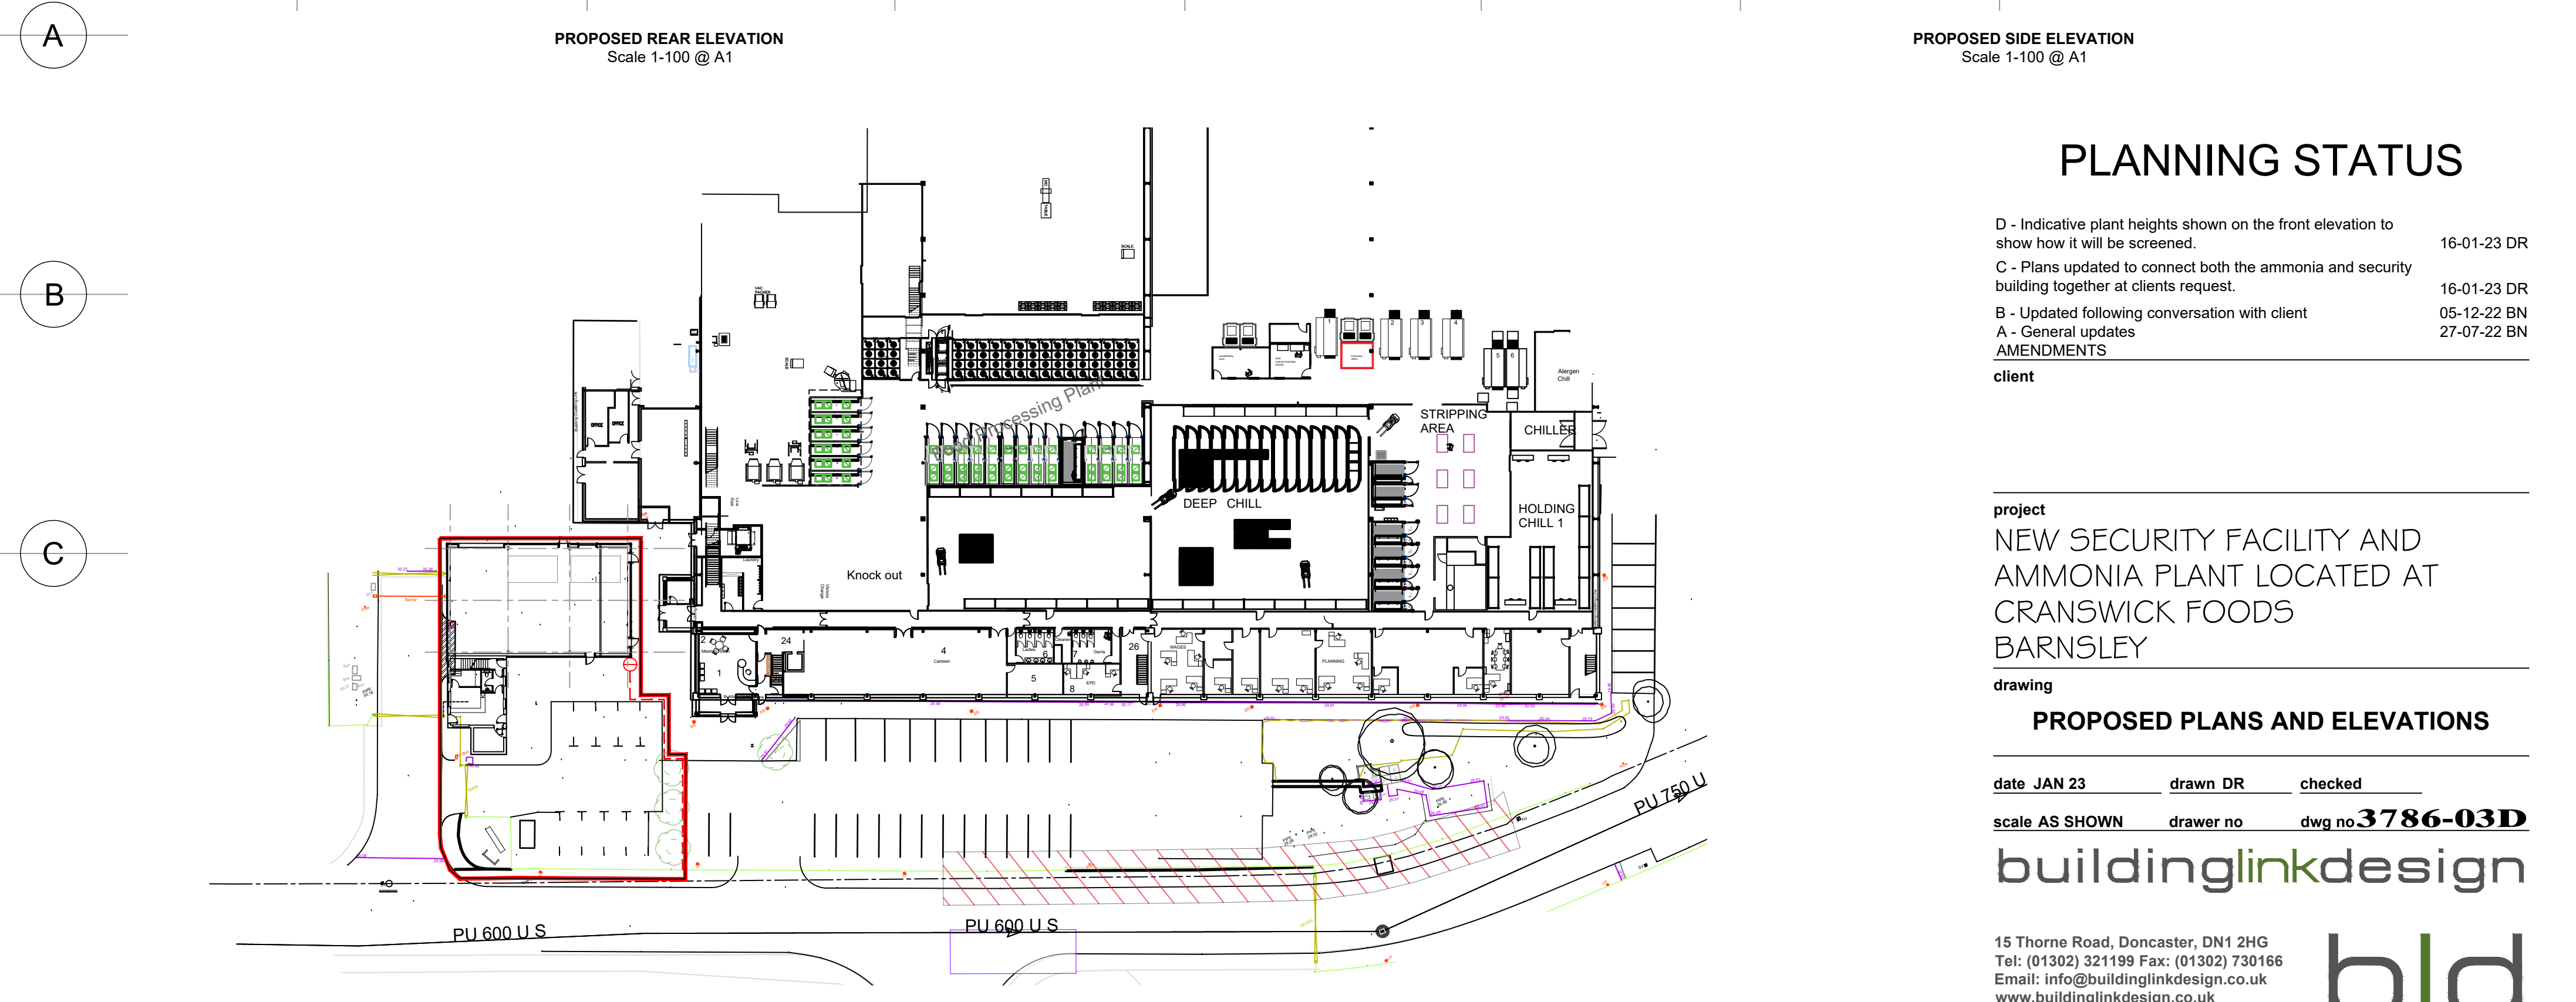

PROPOSED LOCATION PLAN
Scale 1-500 @ A1

PLANNING STATUS

D - Indicative plant heights shown on the front elevation to show how it will be screened.	16-01-23 DR
C - Plans updated to connect both the ammonia and security building together at clients request.	16-01-23 DR
B - Updated following conversation with client	05-12-22 BN
A - General updates	27-07-22 BN
AMENDMENTS	
client	

project
NEW SECURITY FACILITY AND
AMMONIA PLANT LOCATED AT
CRANSWICK FOODS
BARNLEY

PROPOSED PLANS AND ELEVATIONS

date JAN 23	drawn DR	checked
scale AS SHOWN	drawer no	dwg no 3786-03D

buildinglinkdesign
bld
ARCHITECTS
15 Thorne Road, Doncaster, DN1 2HG
Tel: (01302) 321199 Fax: (01302) 730166
Email: info@buildinglinkdesign.co.uk
www.buildinglinkdesign.co.uk
Building Link Design Limited
Company reg. 4377549