




All ductwork shown is indicative.

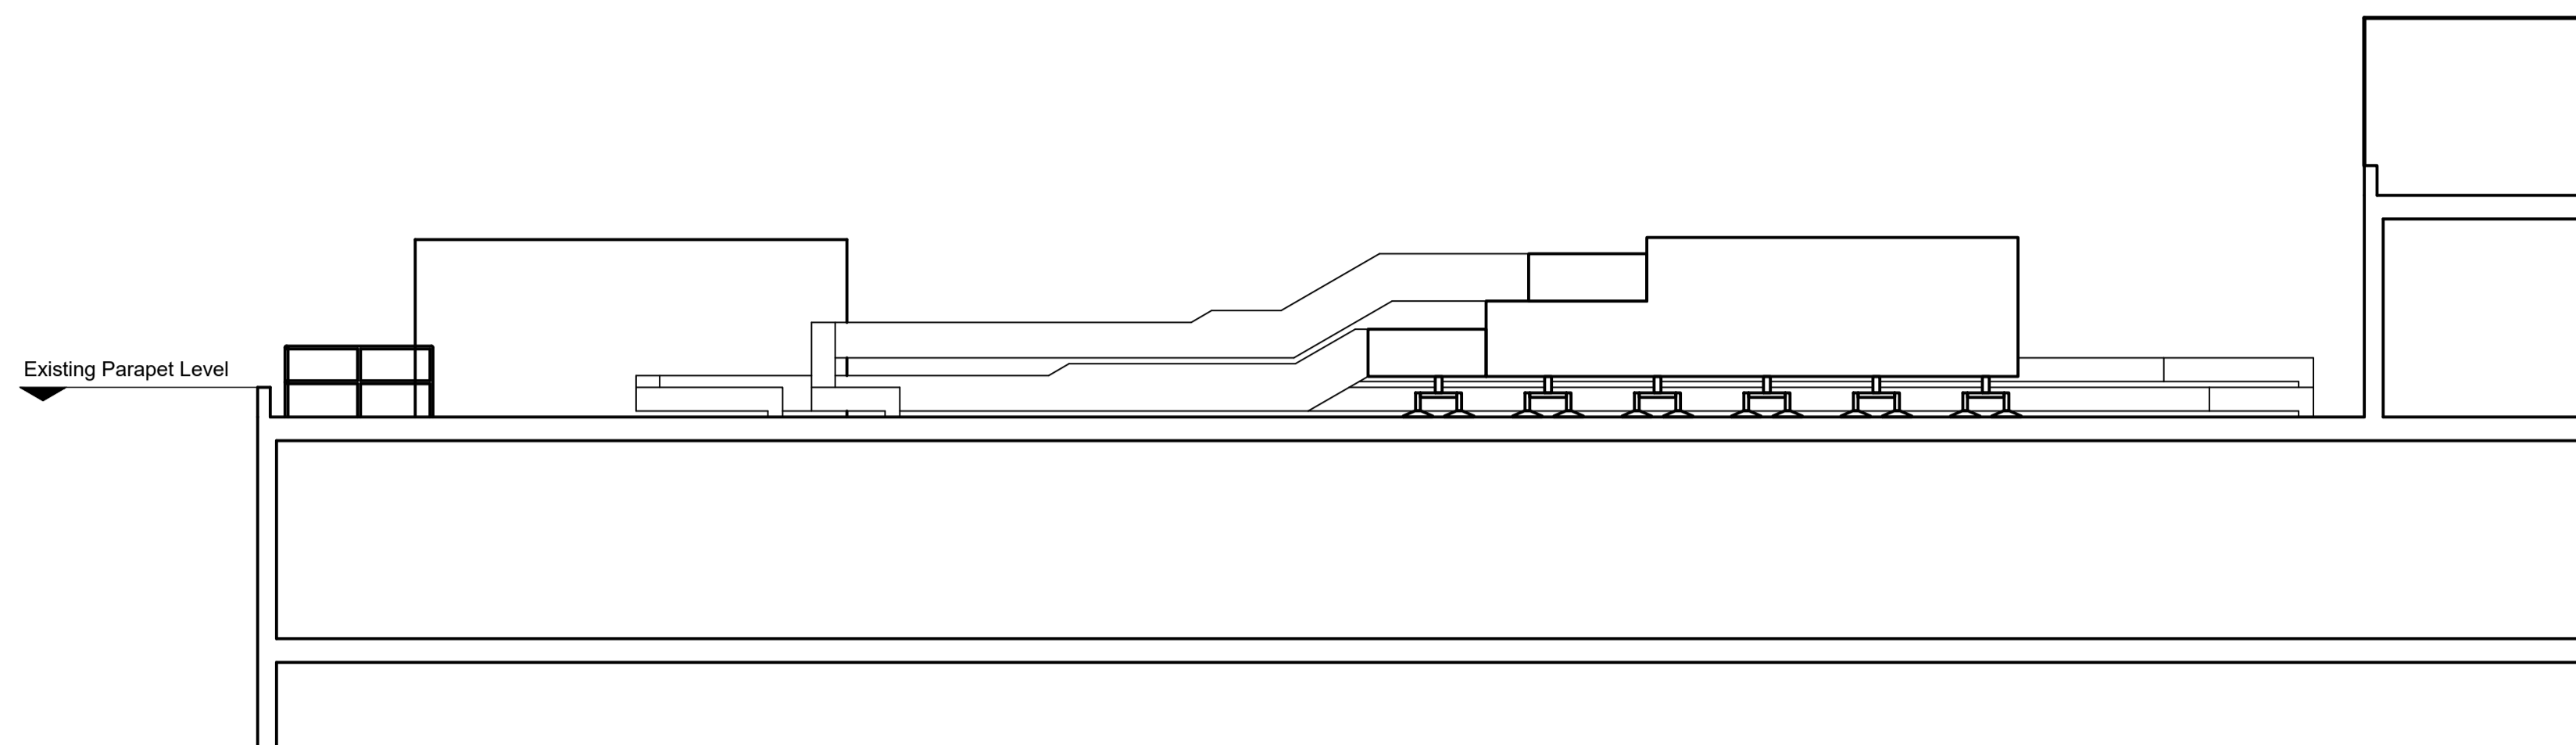


Proposed Section AA 1:100

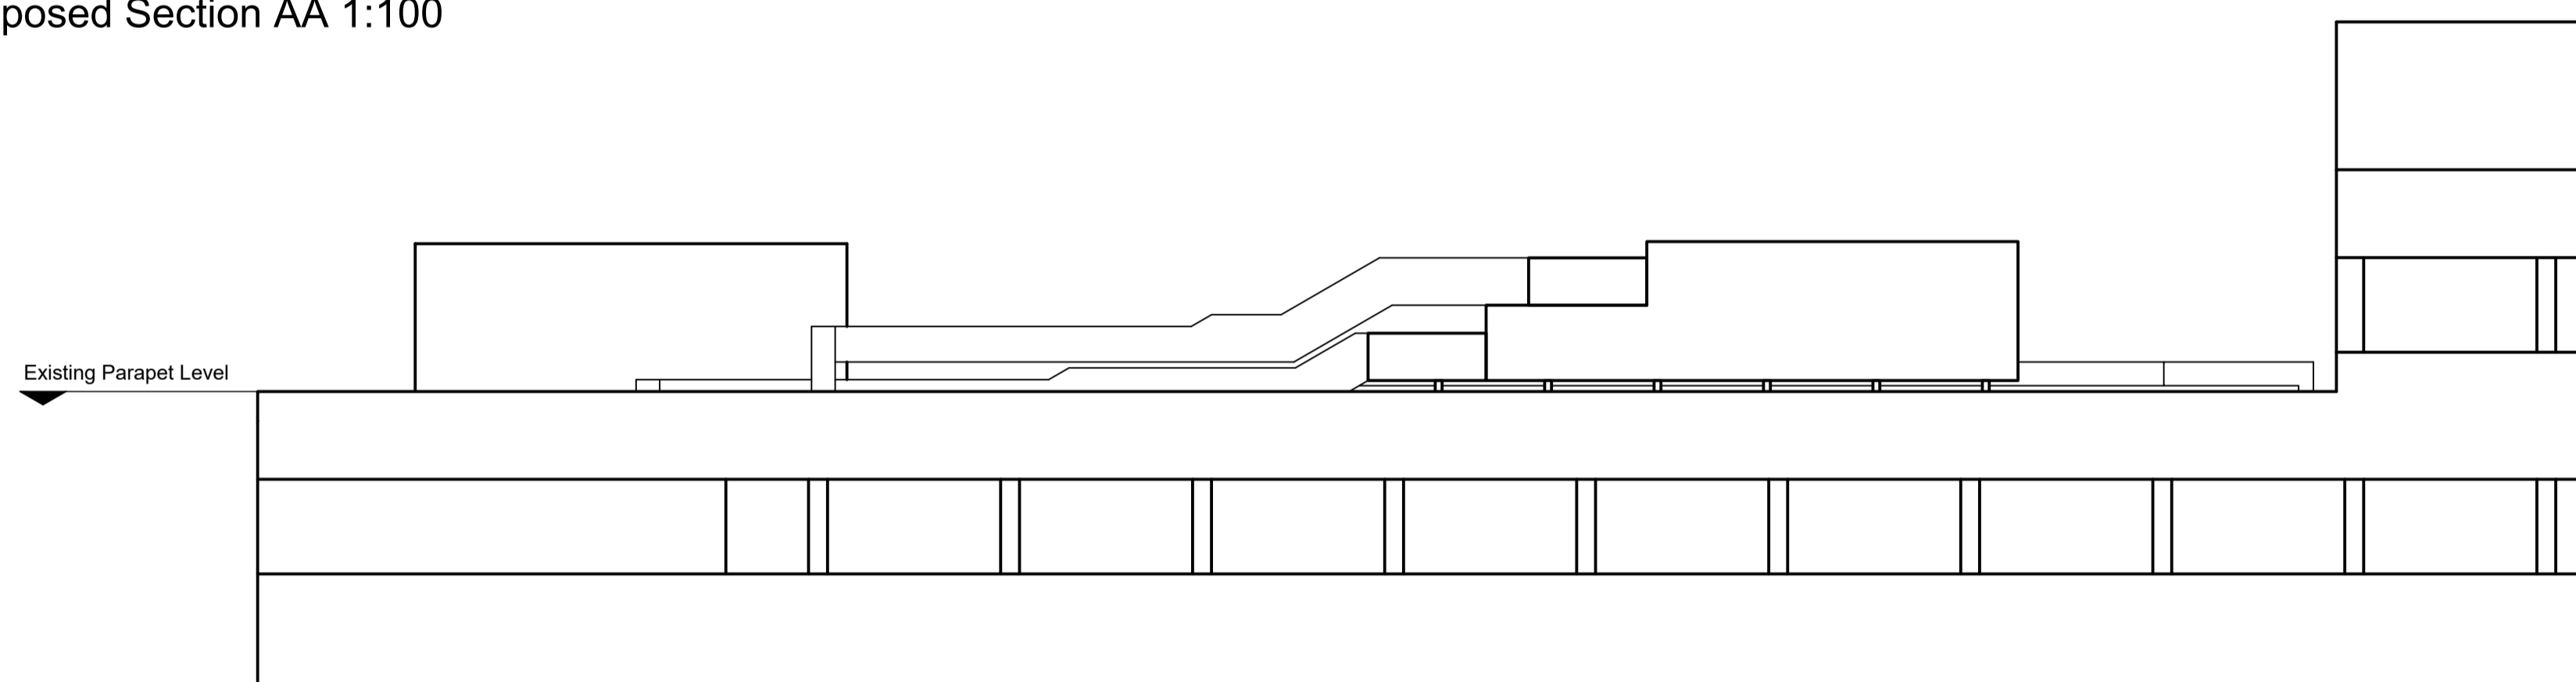


Proposed North East Elevation 1:100

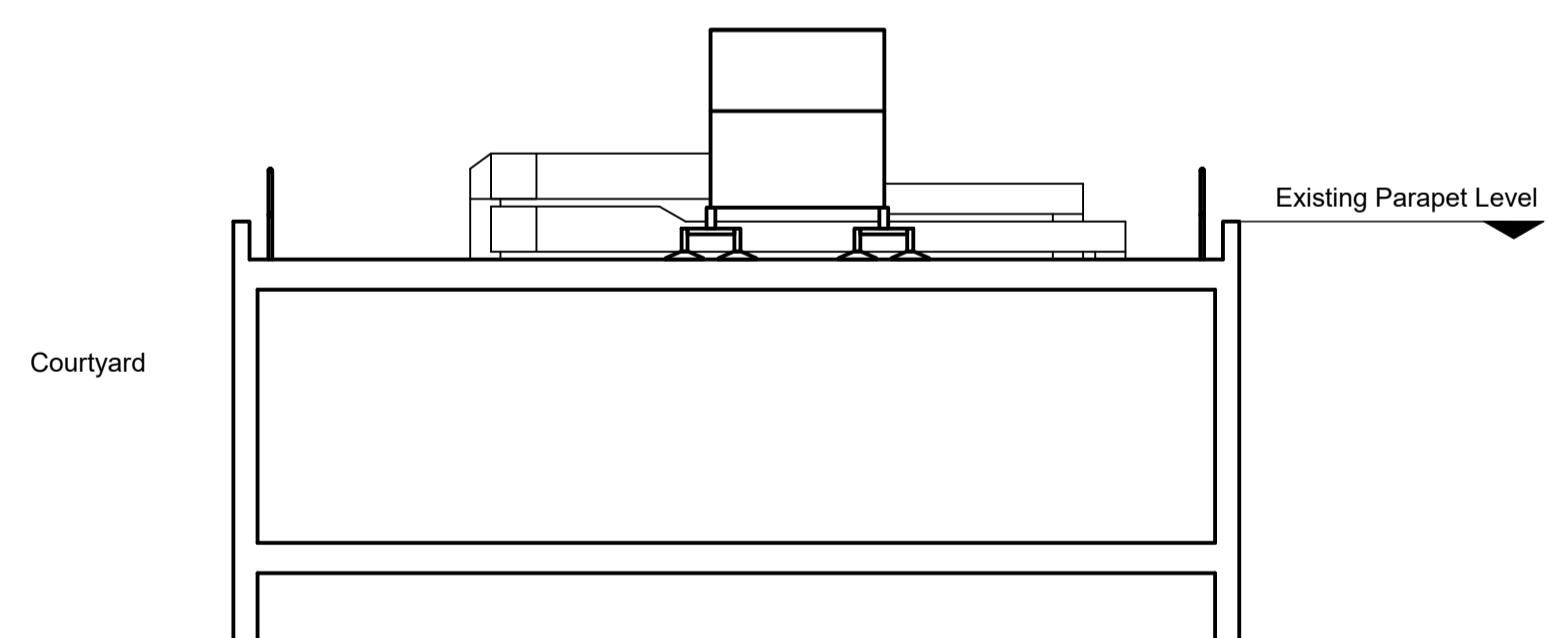


Proposed Section BB 1:100

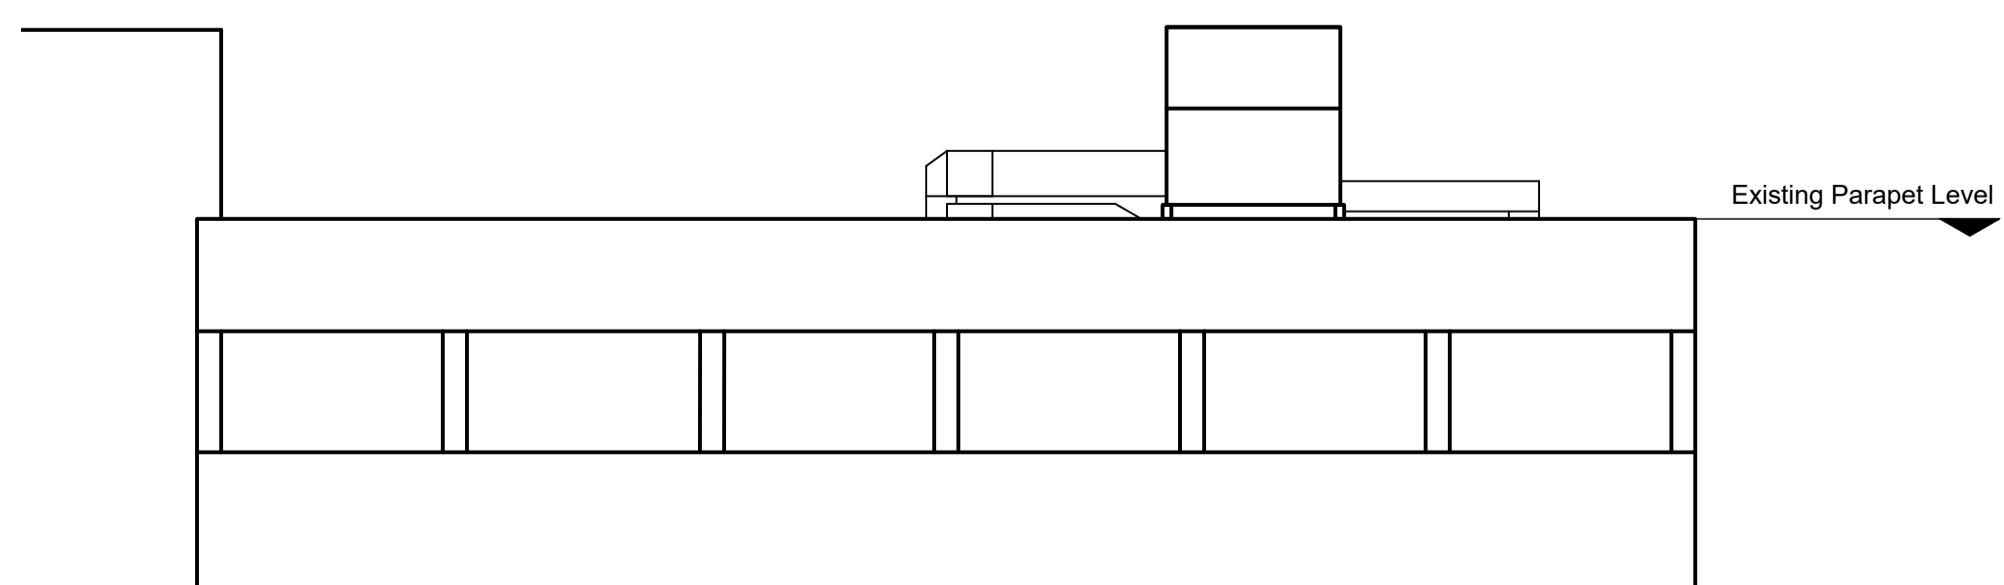

Proposed South East Elevation 1:100

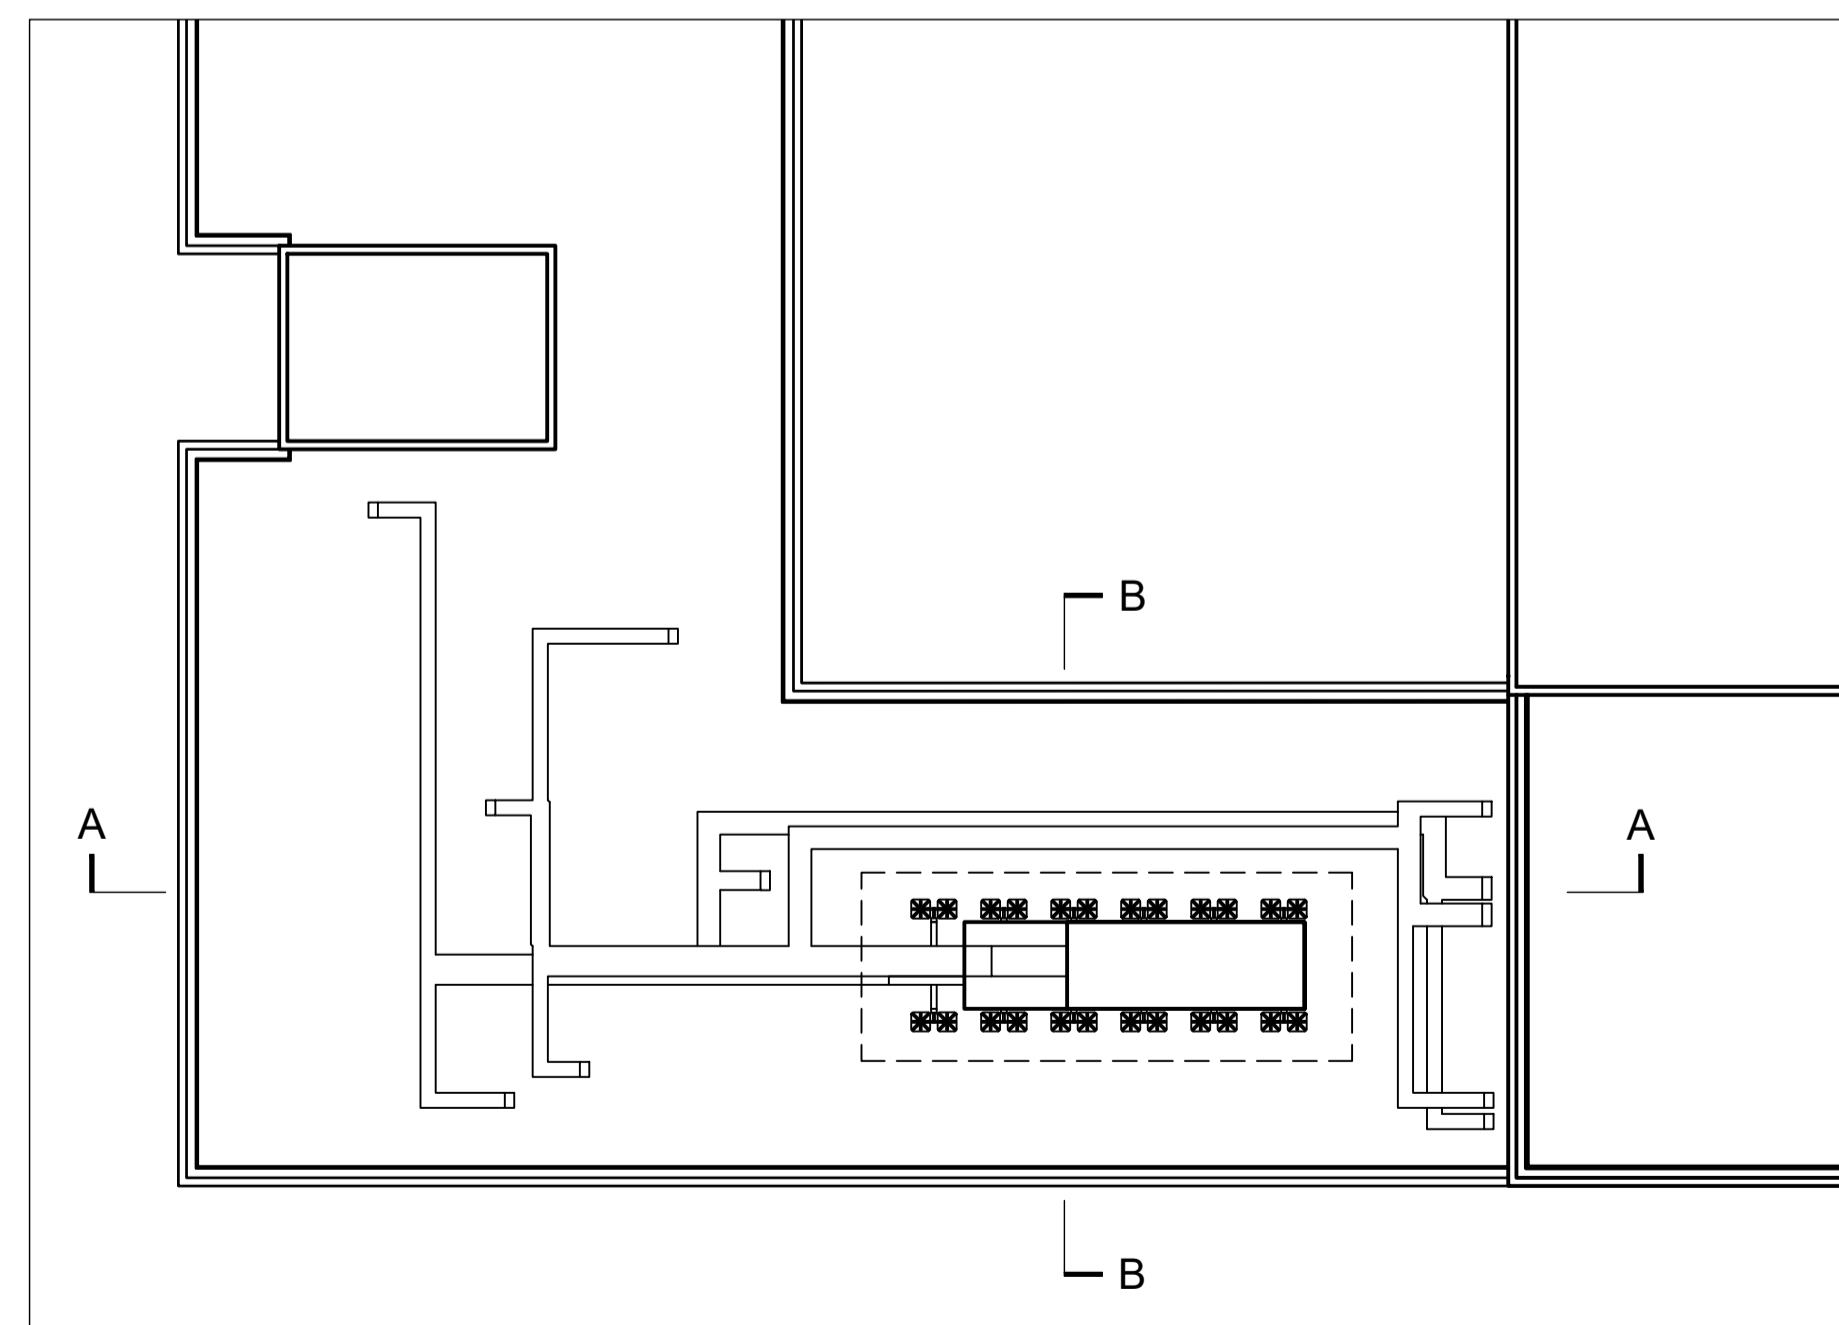

Block Plan 1:200

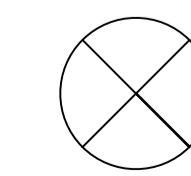

Status:	FOR PLANNING		
Client:	Barnsley Hospital NHS Foundation Trust		
Project:	Barnsley Hospital Ward 13 Refurbishment		
Drawing:	Proposed Sections and Elevations		
Date:	July 2021	Drawn: MB	Project No: 15/1288
Scale (@A1):	1:100	Checked: LB	Drawing No: 44

JTP ARCHITECTS
 JAMES TOTTI PARTNERSHIP LLP
 CHARTERED ARCHITECTS
 38 WILKINSON STREET
 SHEFFIELD S10 2GB
 Telephone: (0114) 2700208
 Email: mail@jtp-architects.co.uk
 Web: www.jtp-architects.co.uk