



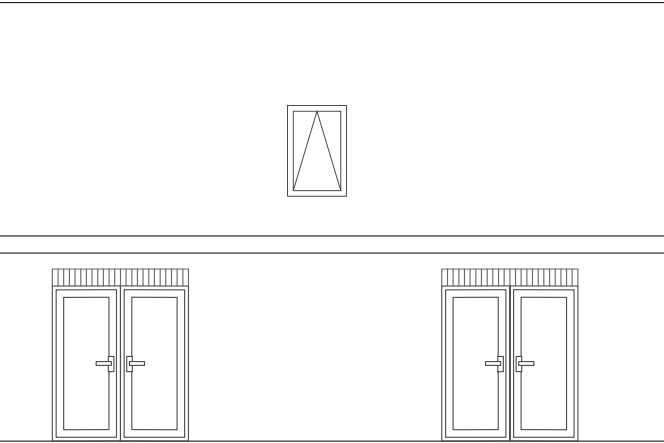


PROPOSED FRONT ELEVATION
SCALE 1:100




PROPOSED REAR ELEVATION
SCALE 1:100

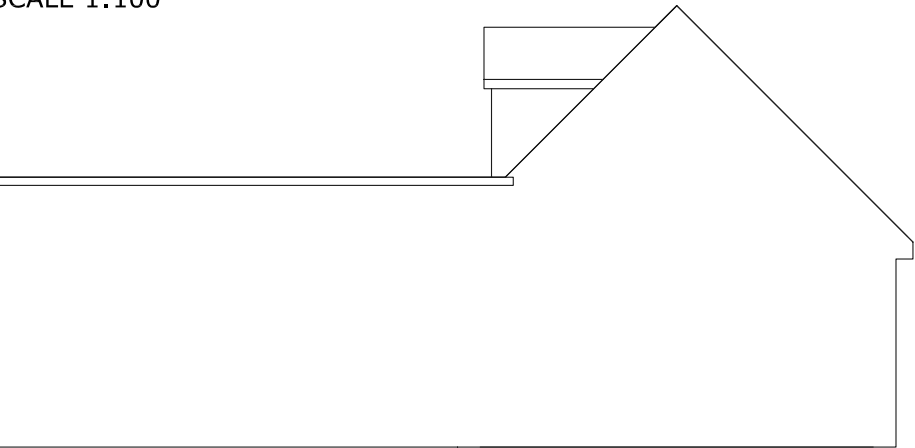


PROPOSED RH SIDE ELEVATION TO
BOUNDARY OF NO 25
SCALE 1:100

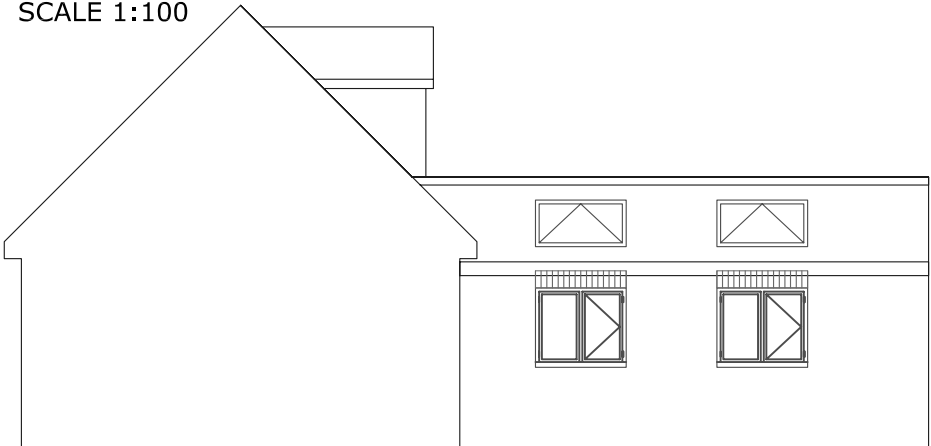


PROPOSED LH SIDE ELEVATION TO
BOUDARY OF NO 23.
SCALE 1:100

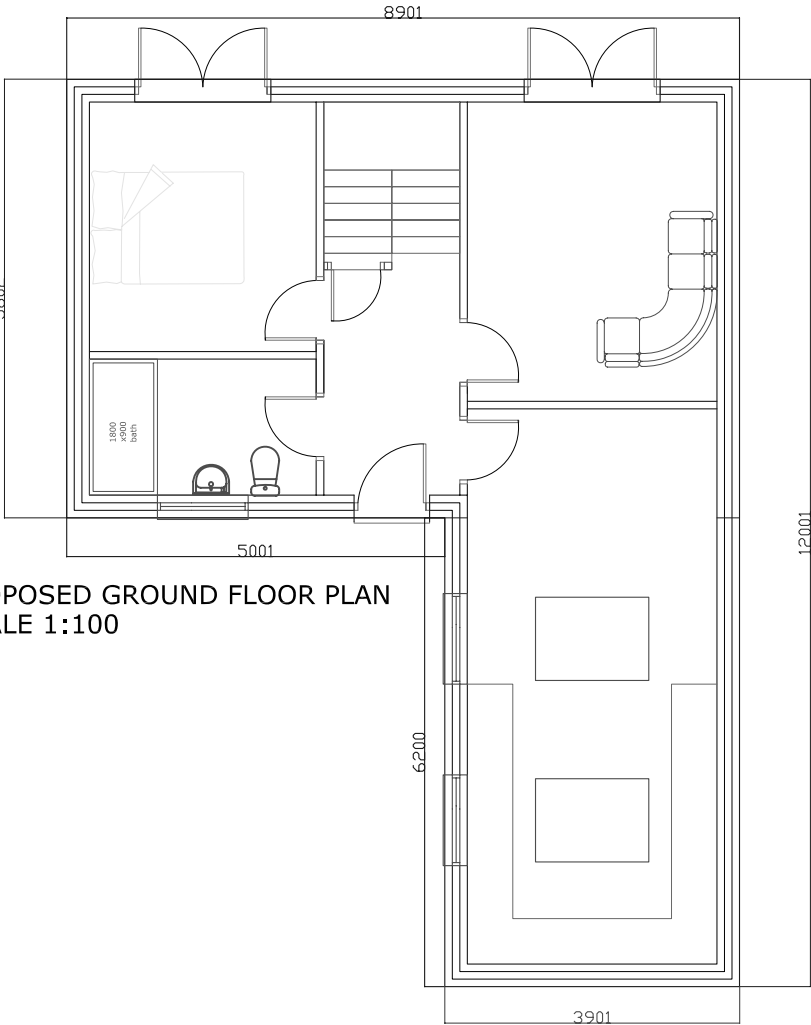


PROPOSED GROUND FLOOR PLAN
SCALE 1:100

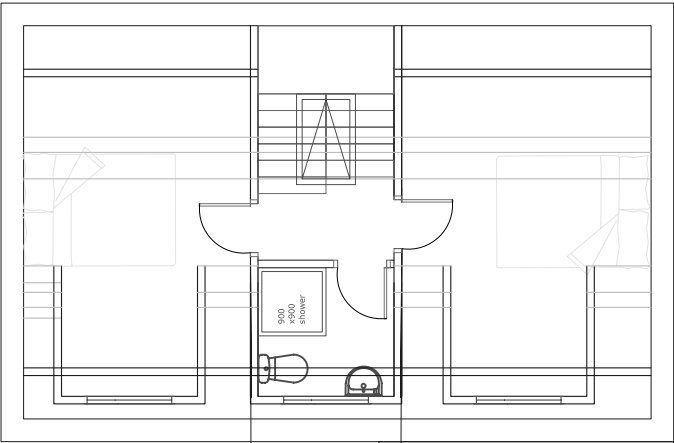

PROPOSED FIRST FLOOR PLAN
SCALE 1:100

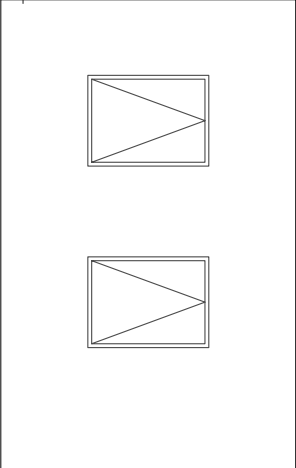

PROPOSED MATERIALS
WALLS - WHITE RENDER /BRICK HEADS
ROOF - GREY CONCRETE INTERLOCKING
TILES
WINDOWS AND DOORS - UPVC

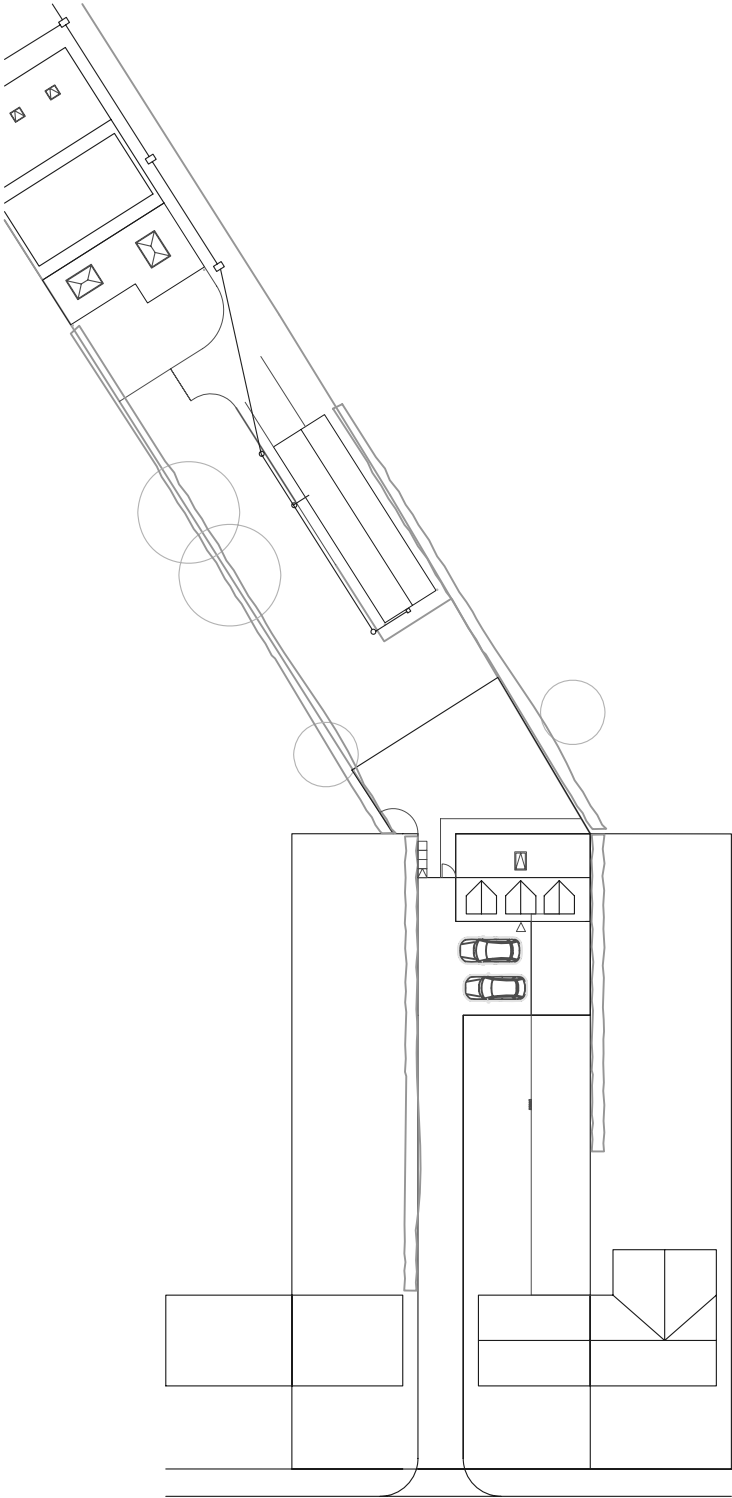

PROPOSED BLOCK PLAN
SCALE 1:500

<u>SITE</u> 23A HACKING AVENUE, CUBLEY	
<u>CLIENT</u> MR S RICHARDSON	
<u>DRAWING TITLE</u> PROPOSED DORMER BUNGALOW PLANS AND ELEVATIONS	
<u>DRAWING NO.</u> 44A/03	<u>SCALE</u> AS SHOWN @A3
<u>DATE</u> 29/09/2024	<u>REVISION</u> /