
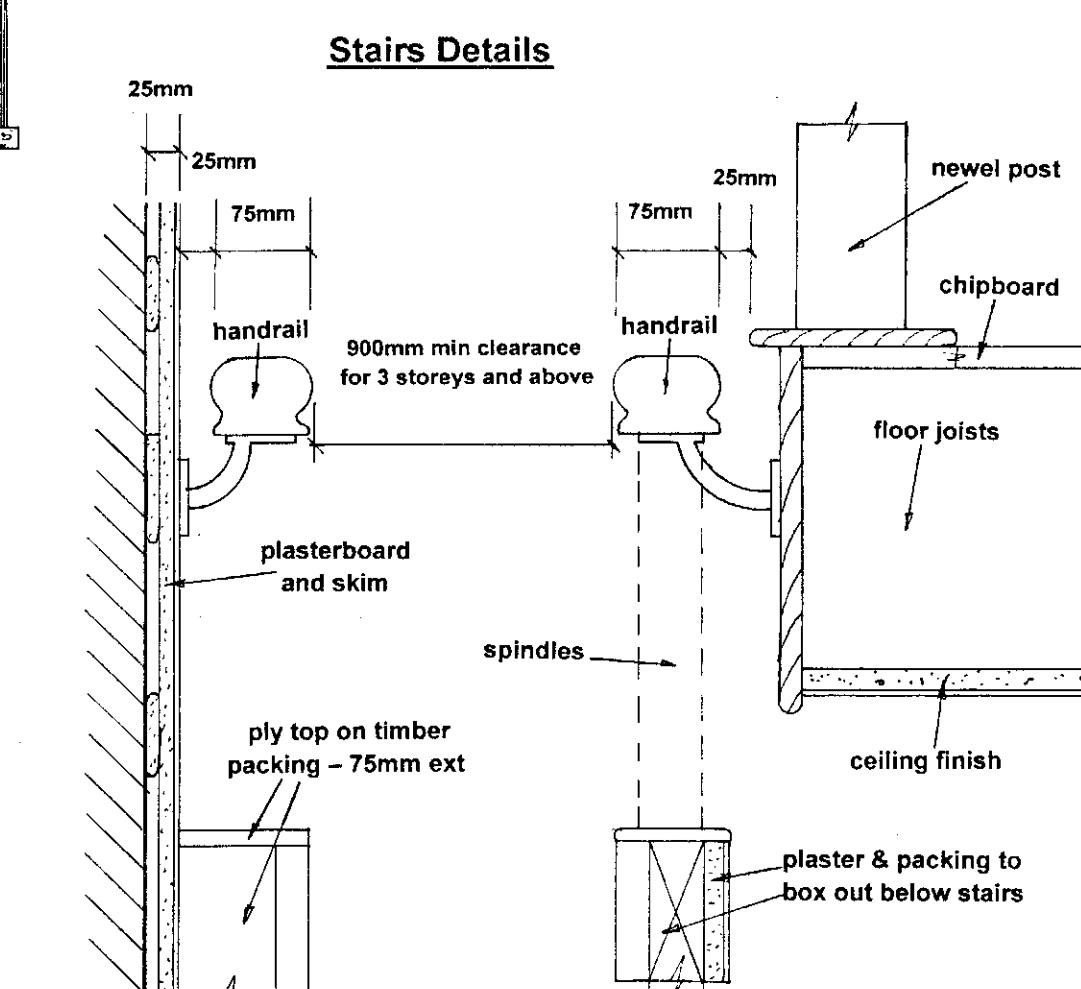
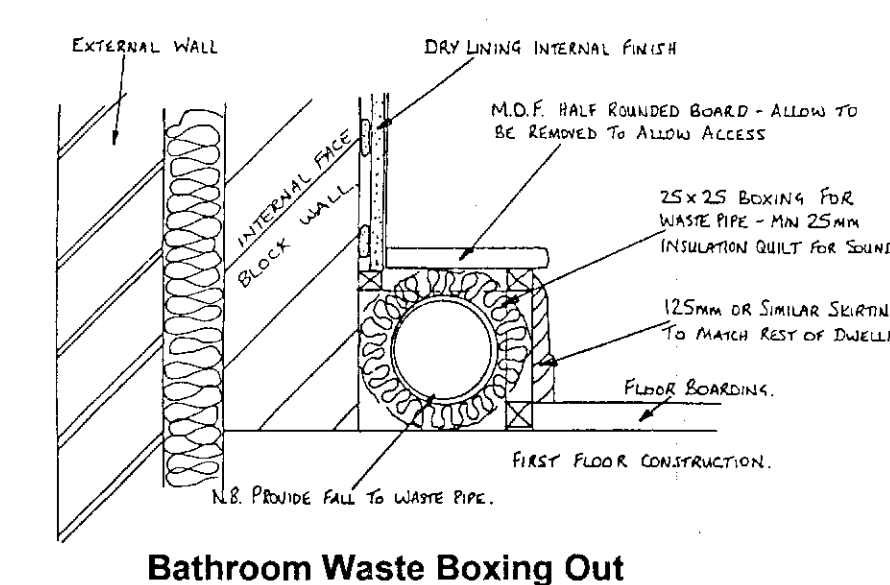
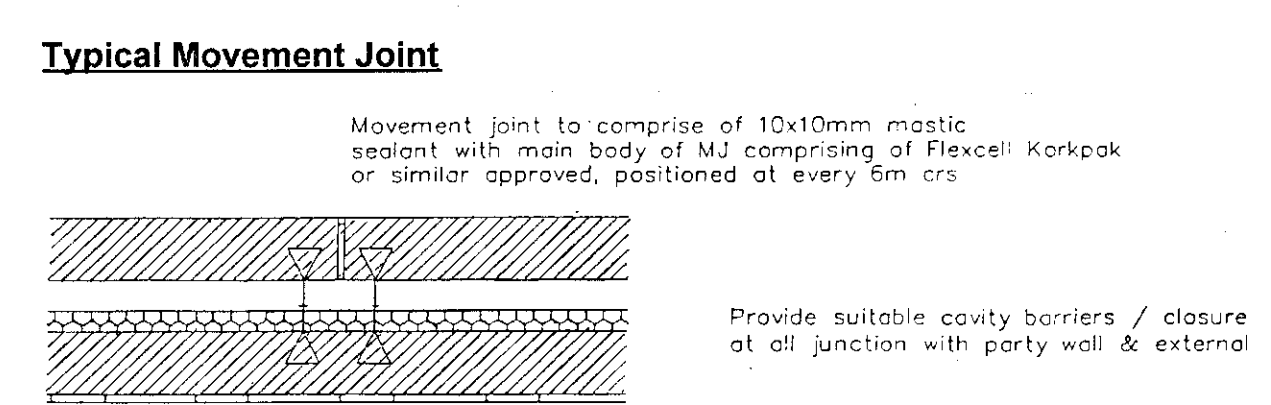
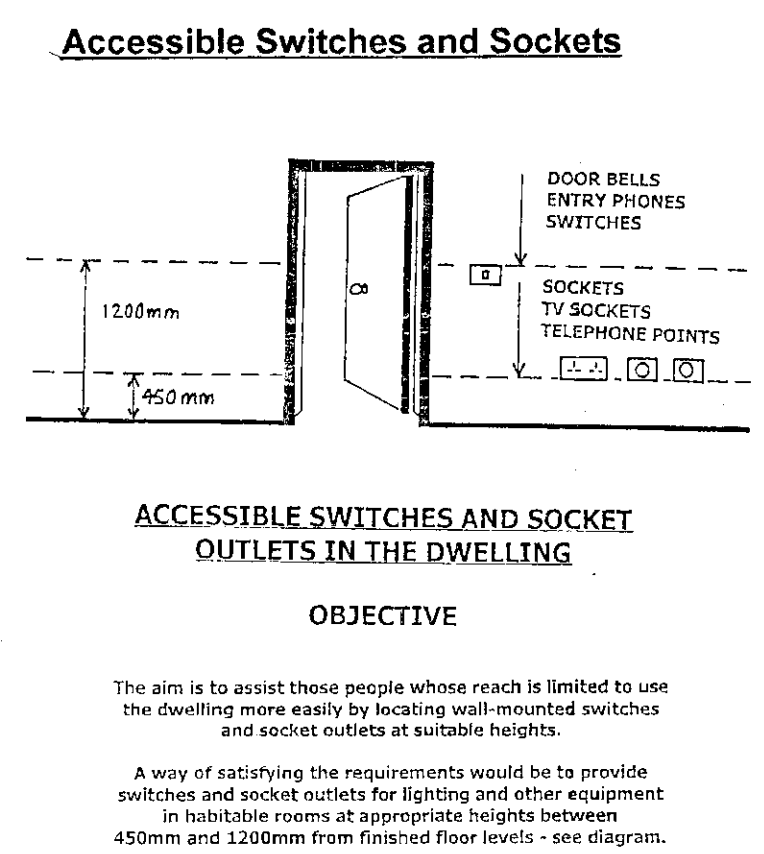
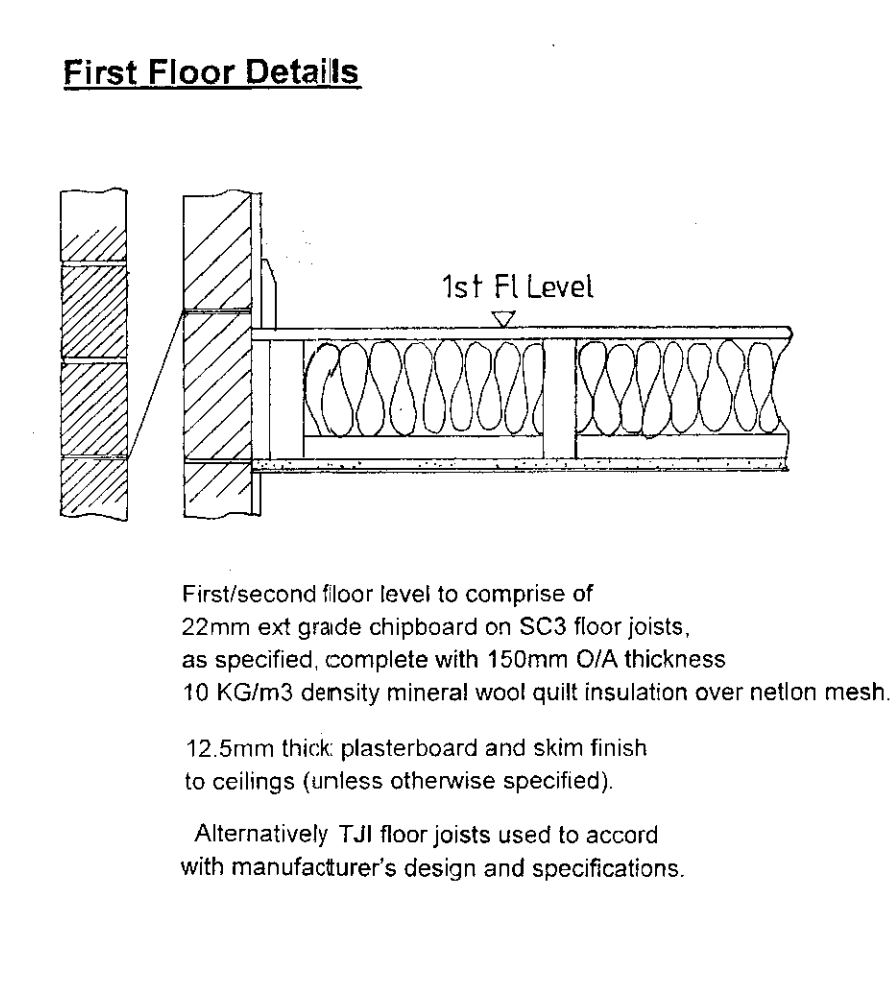
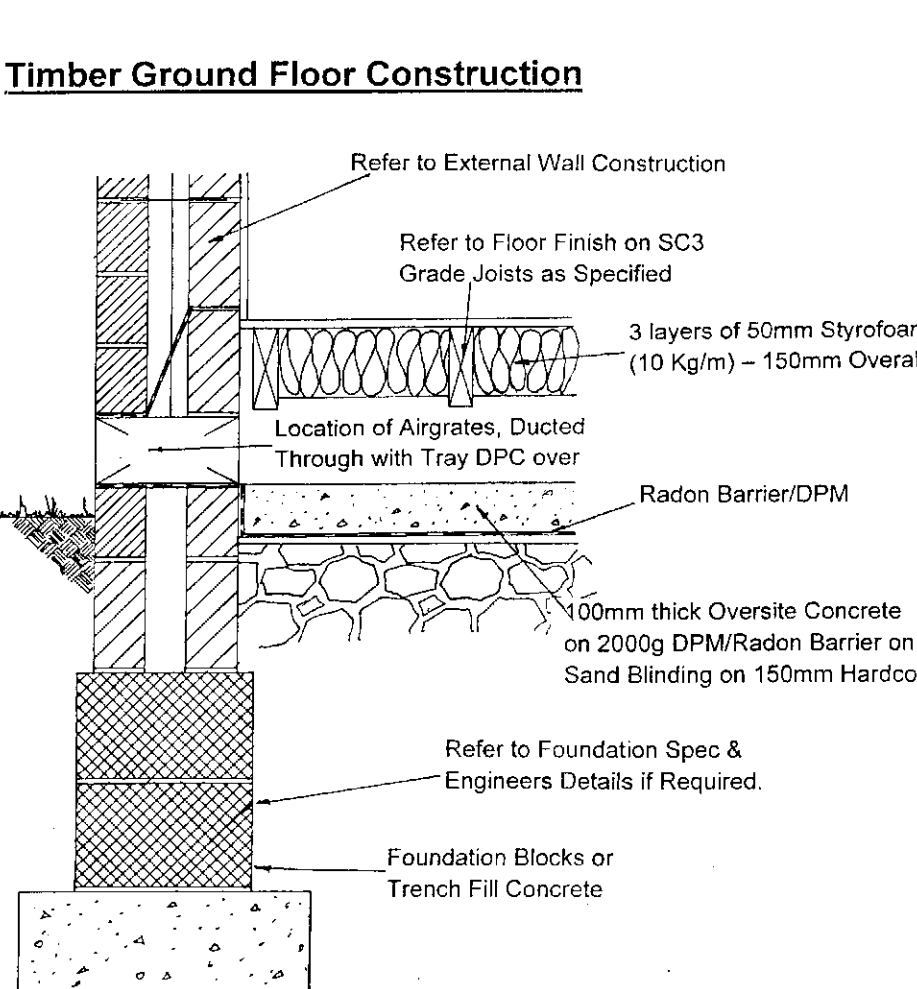
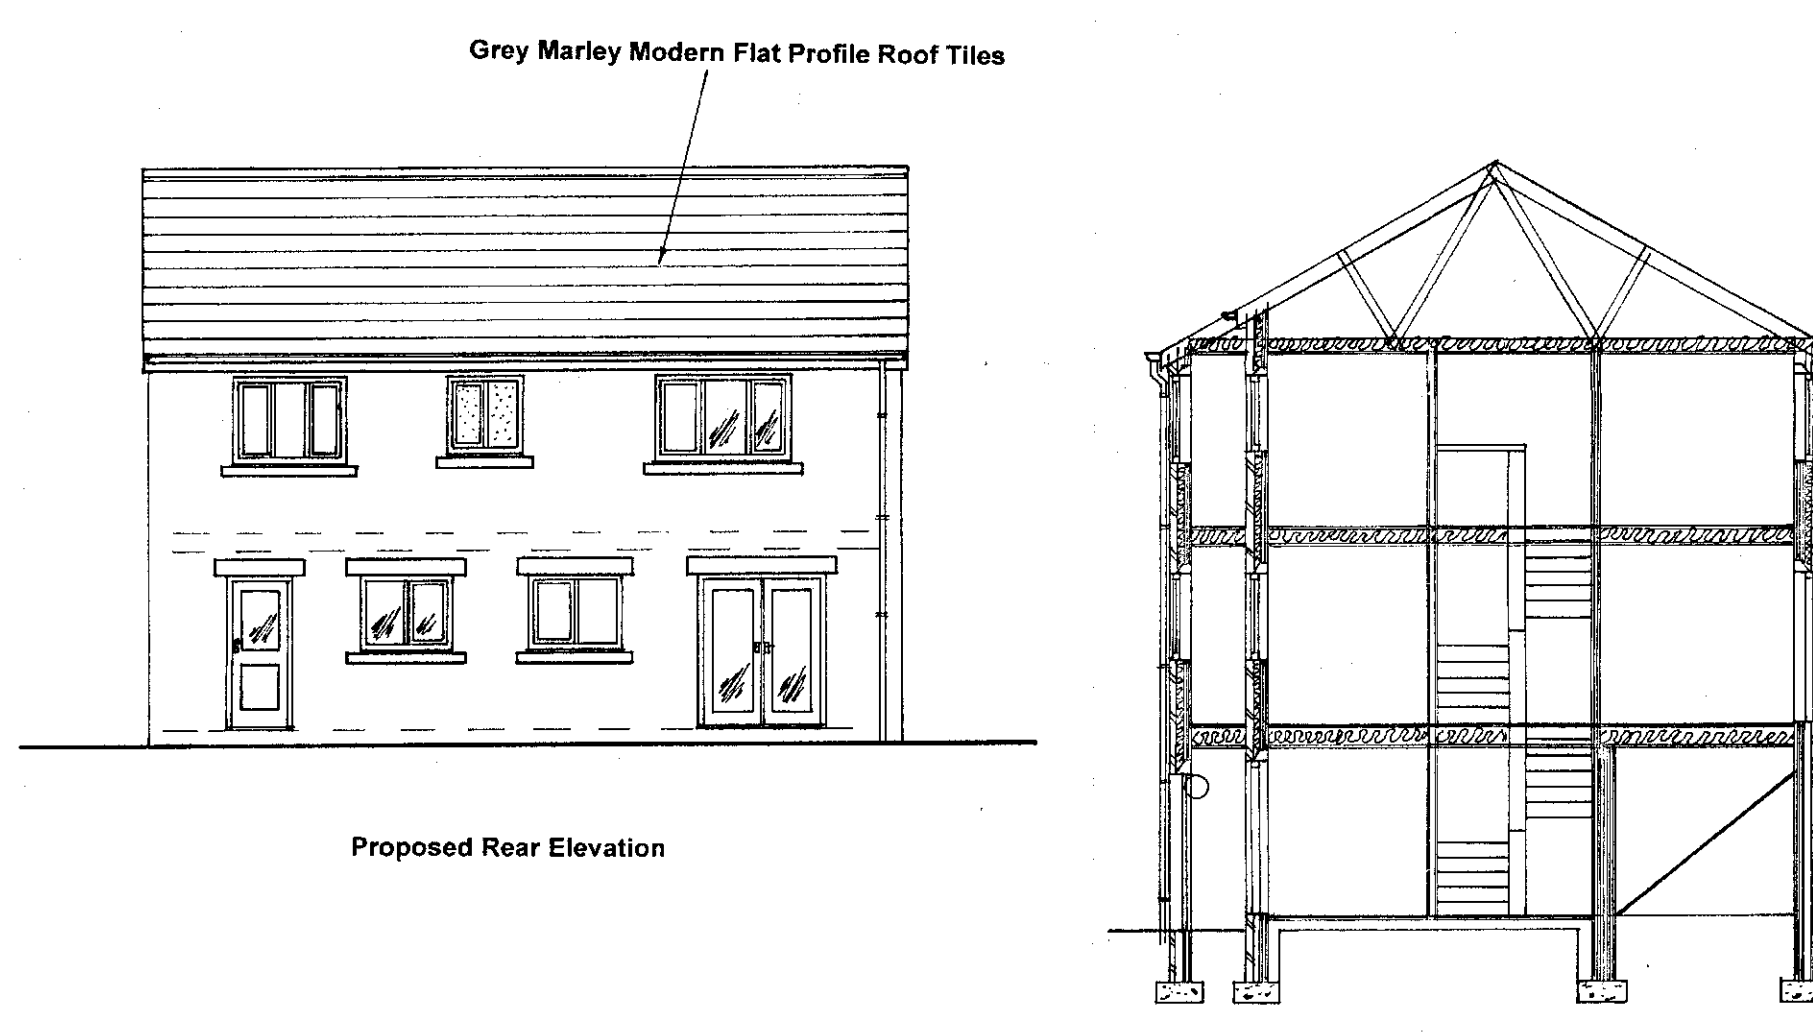
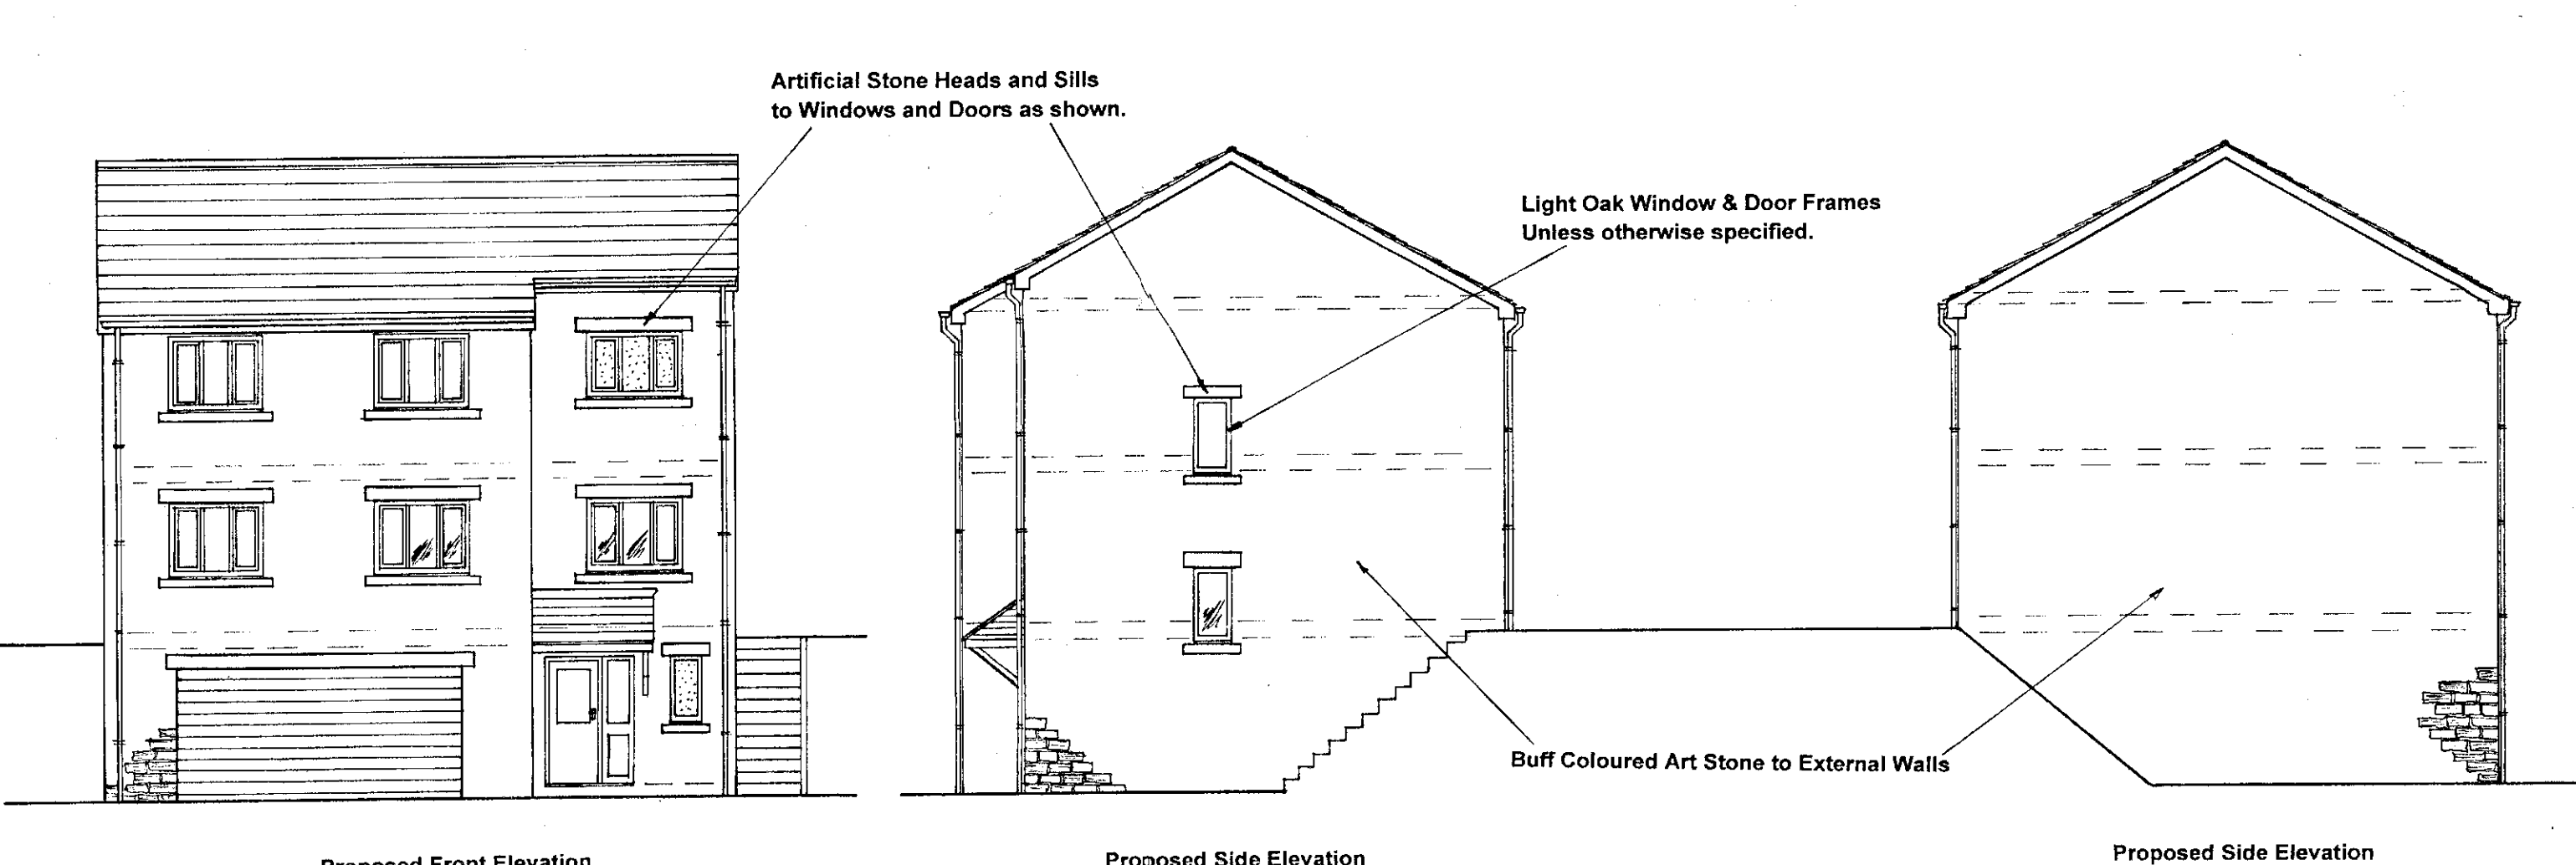
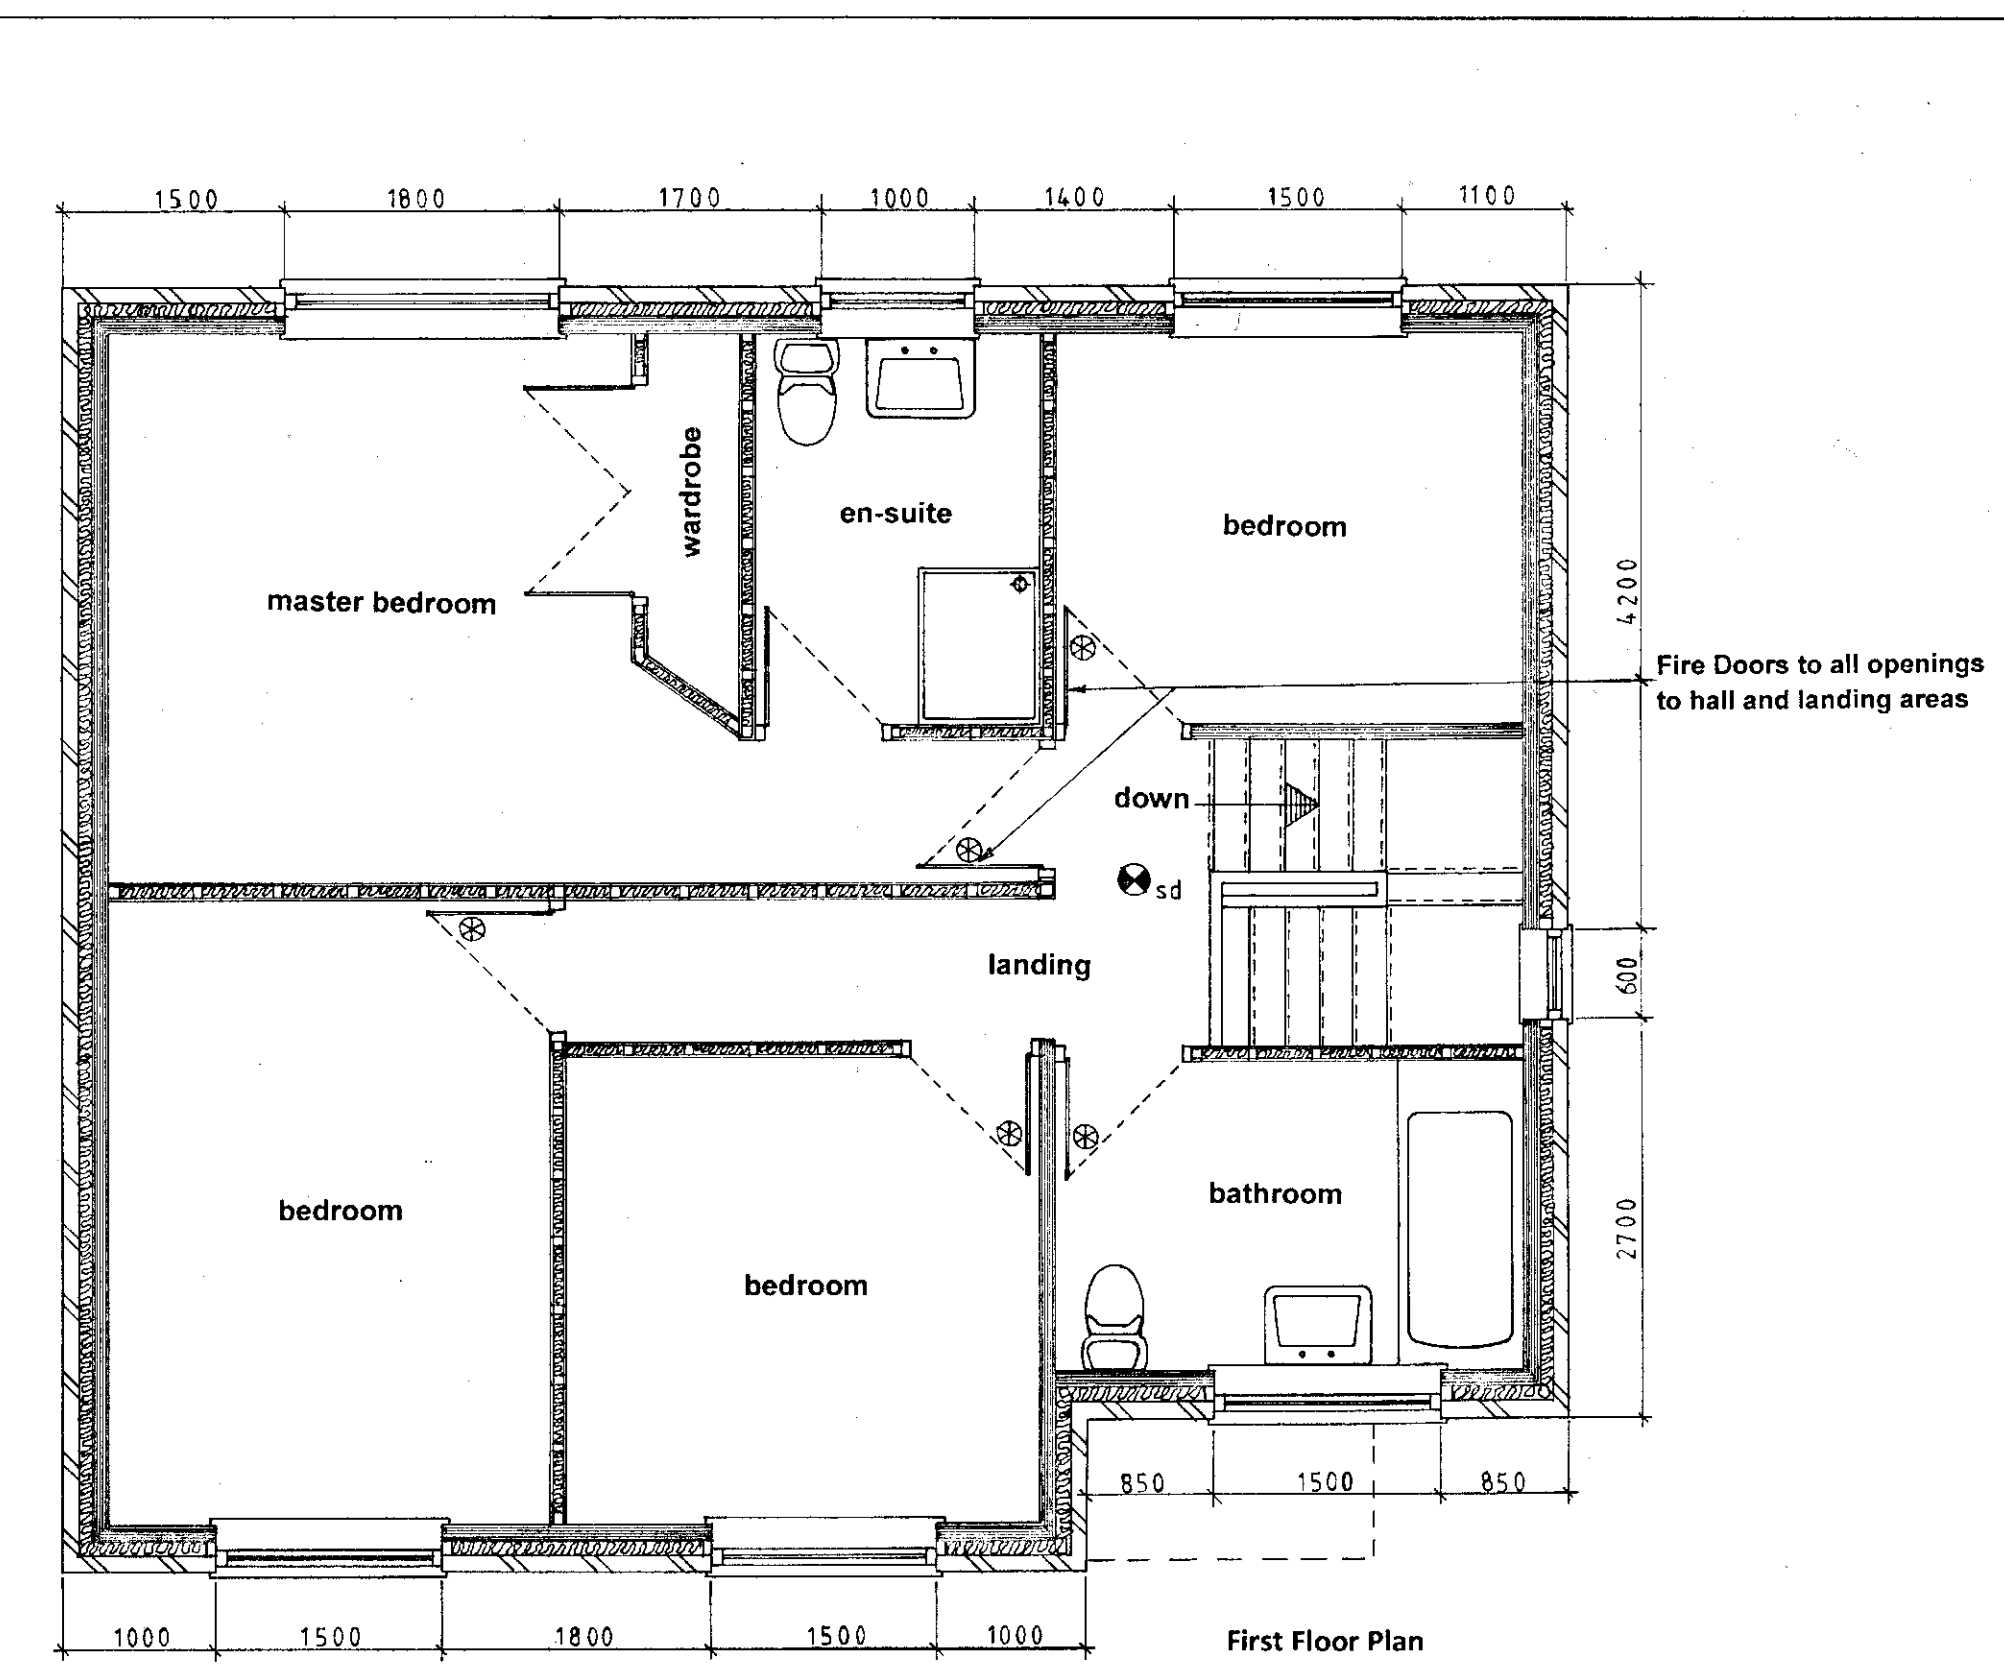
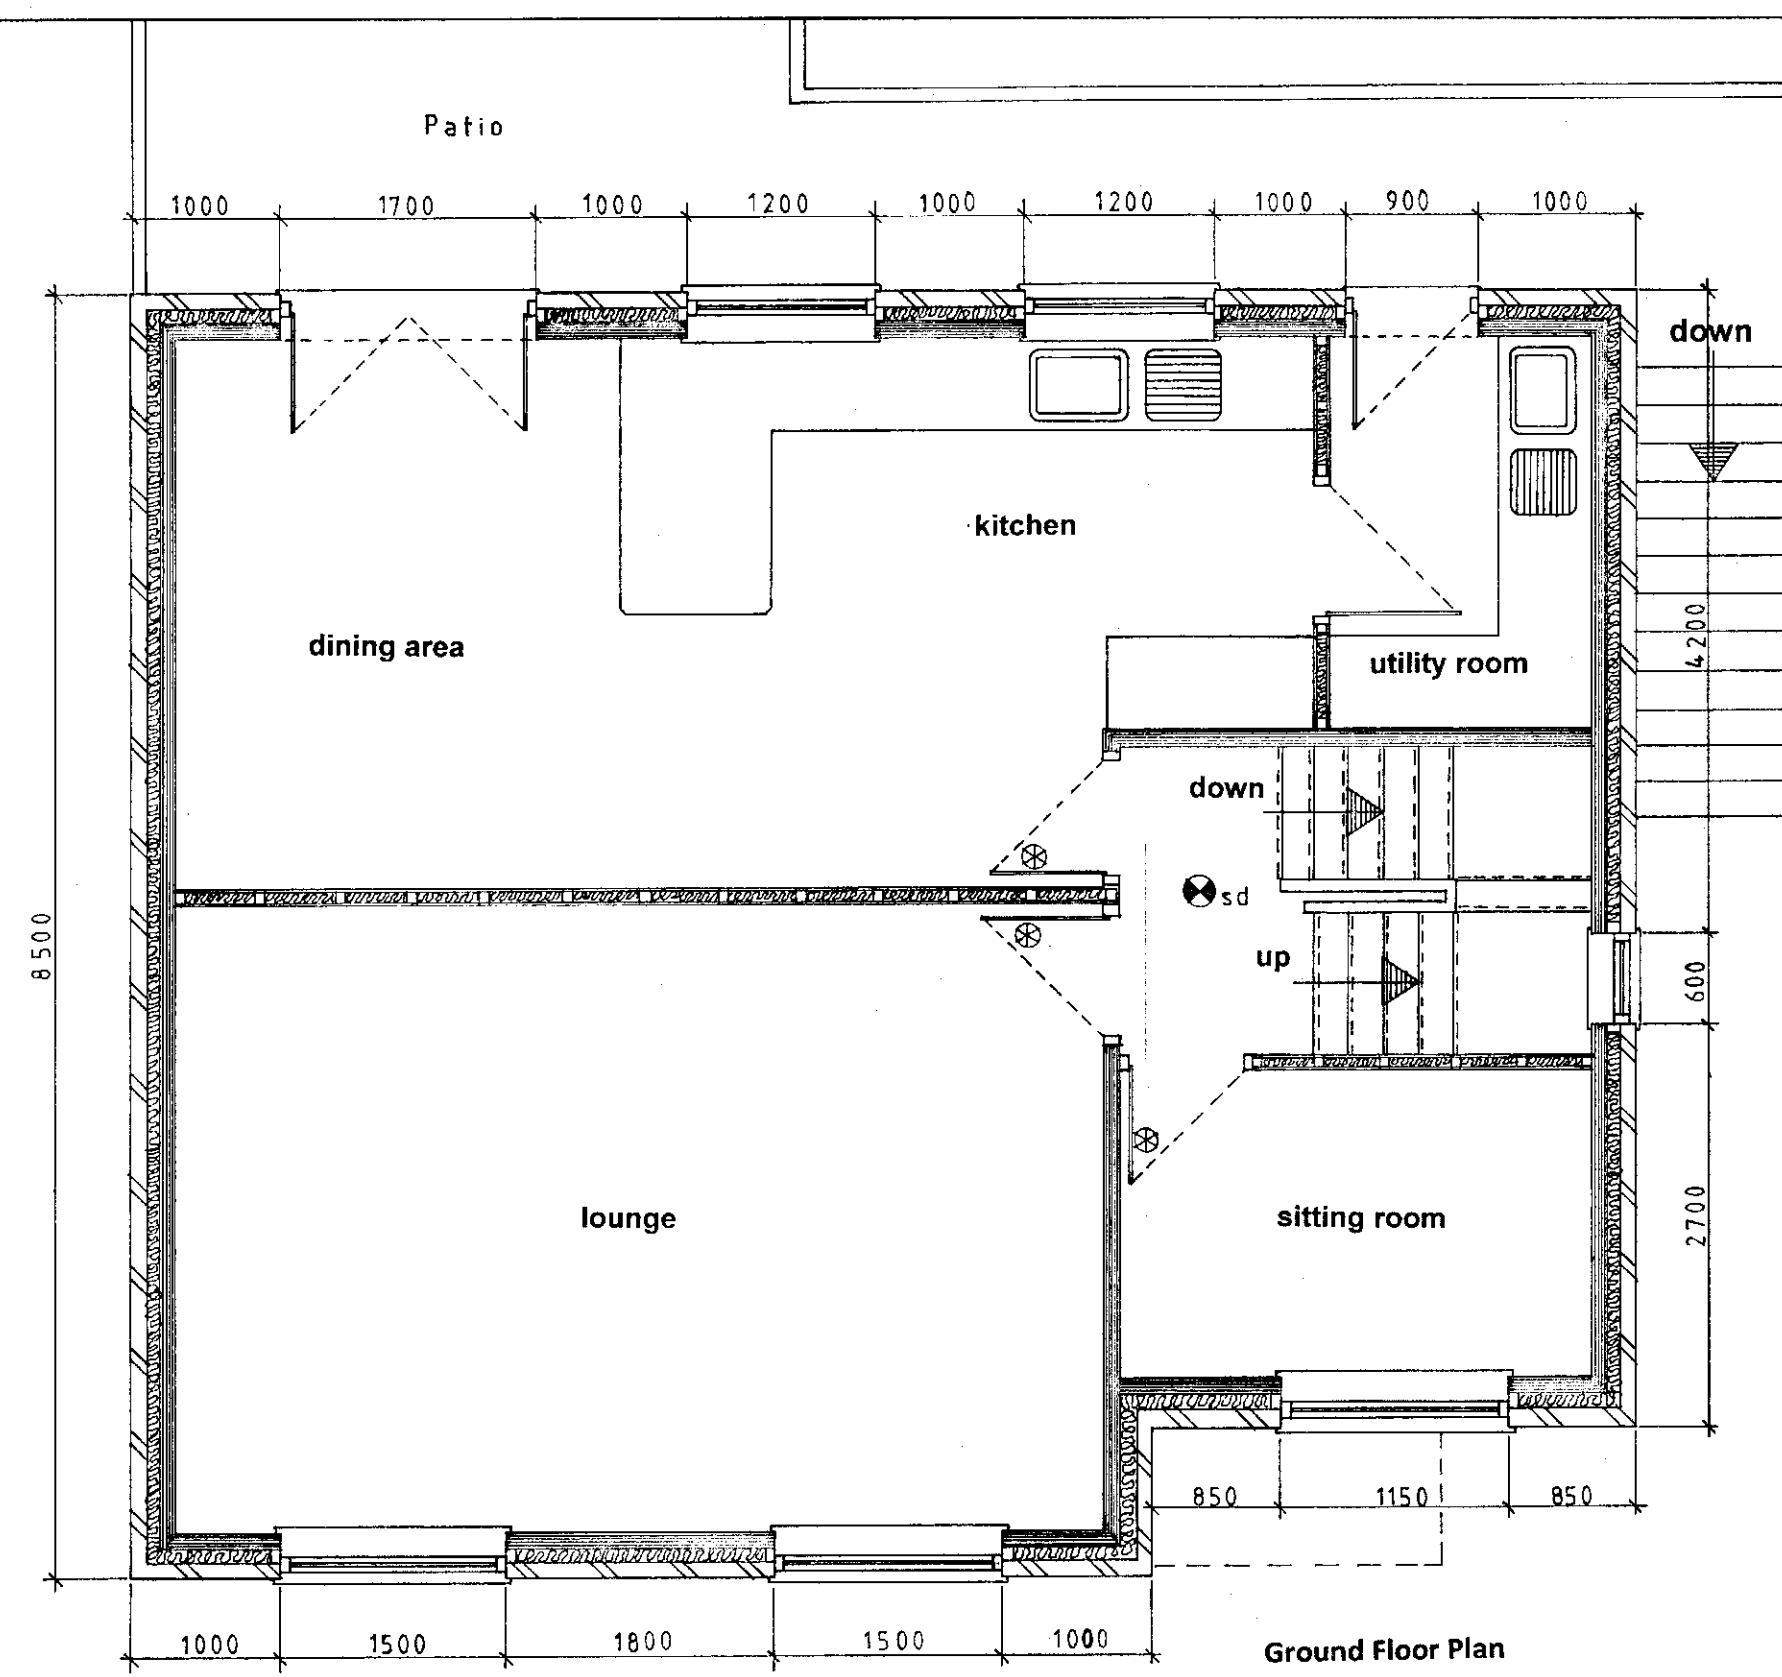


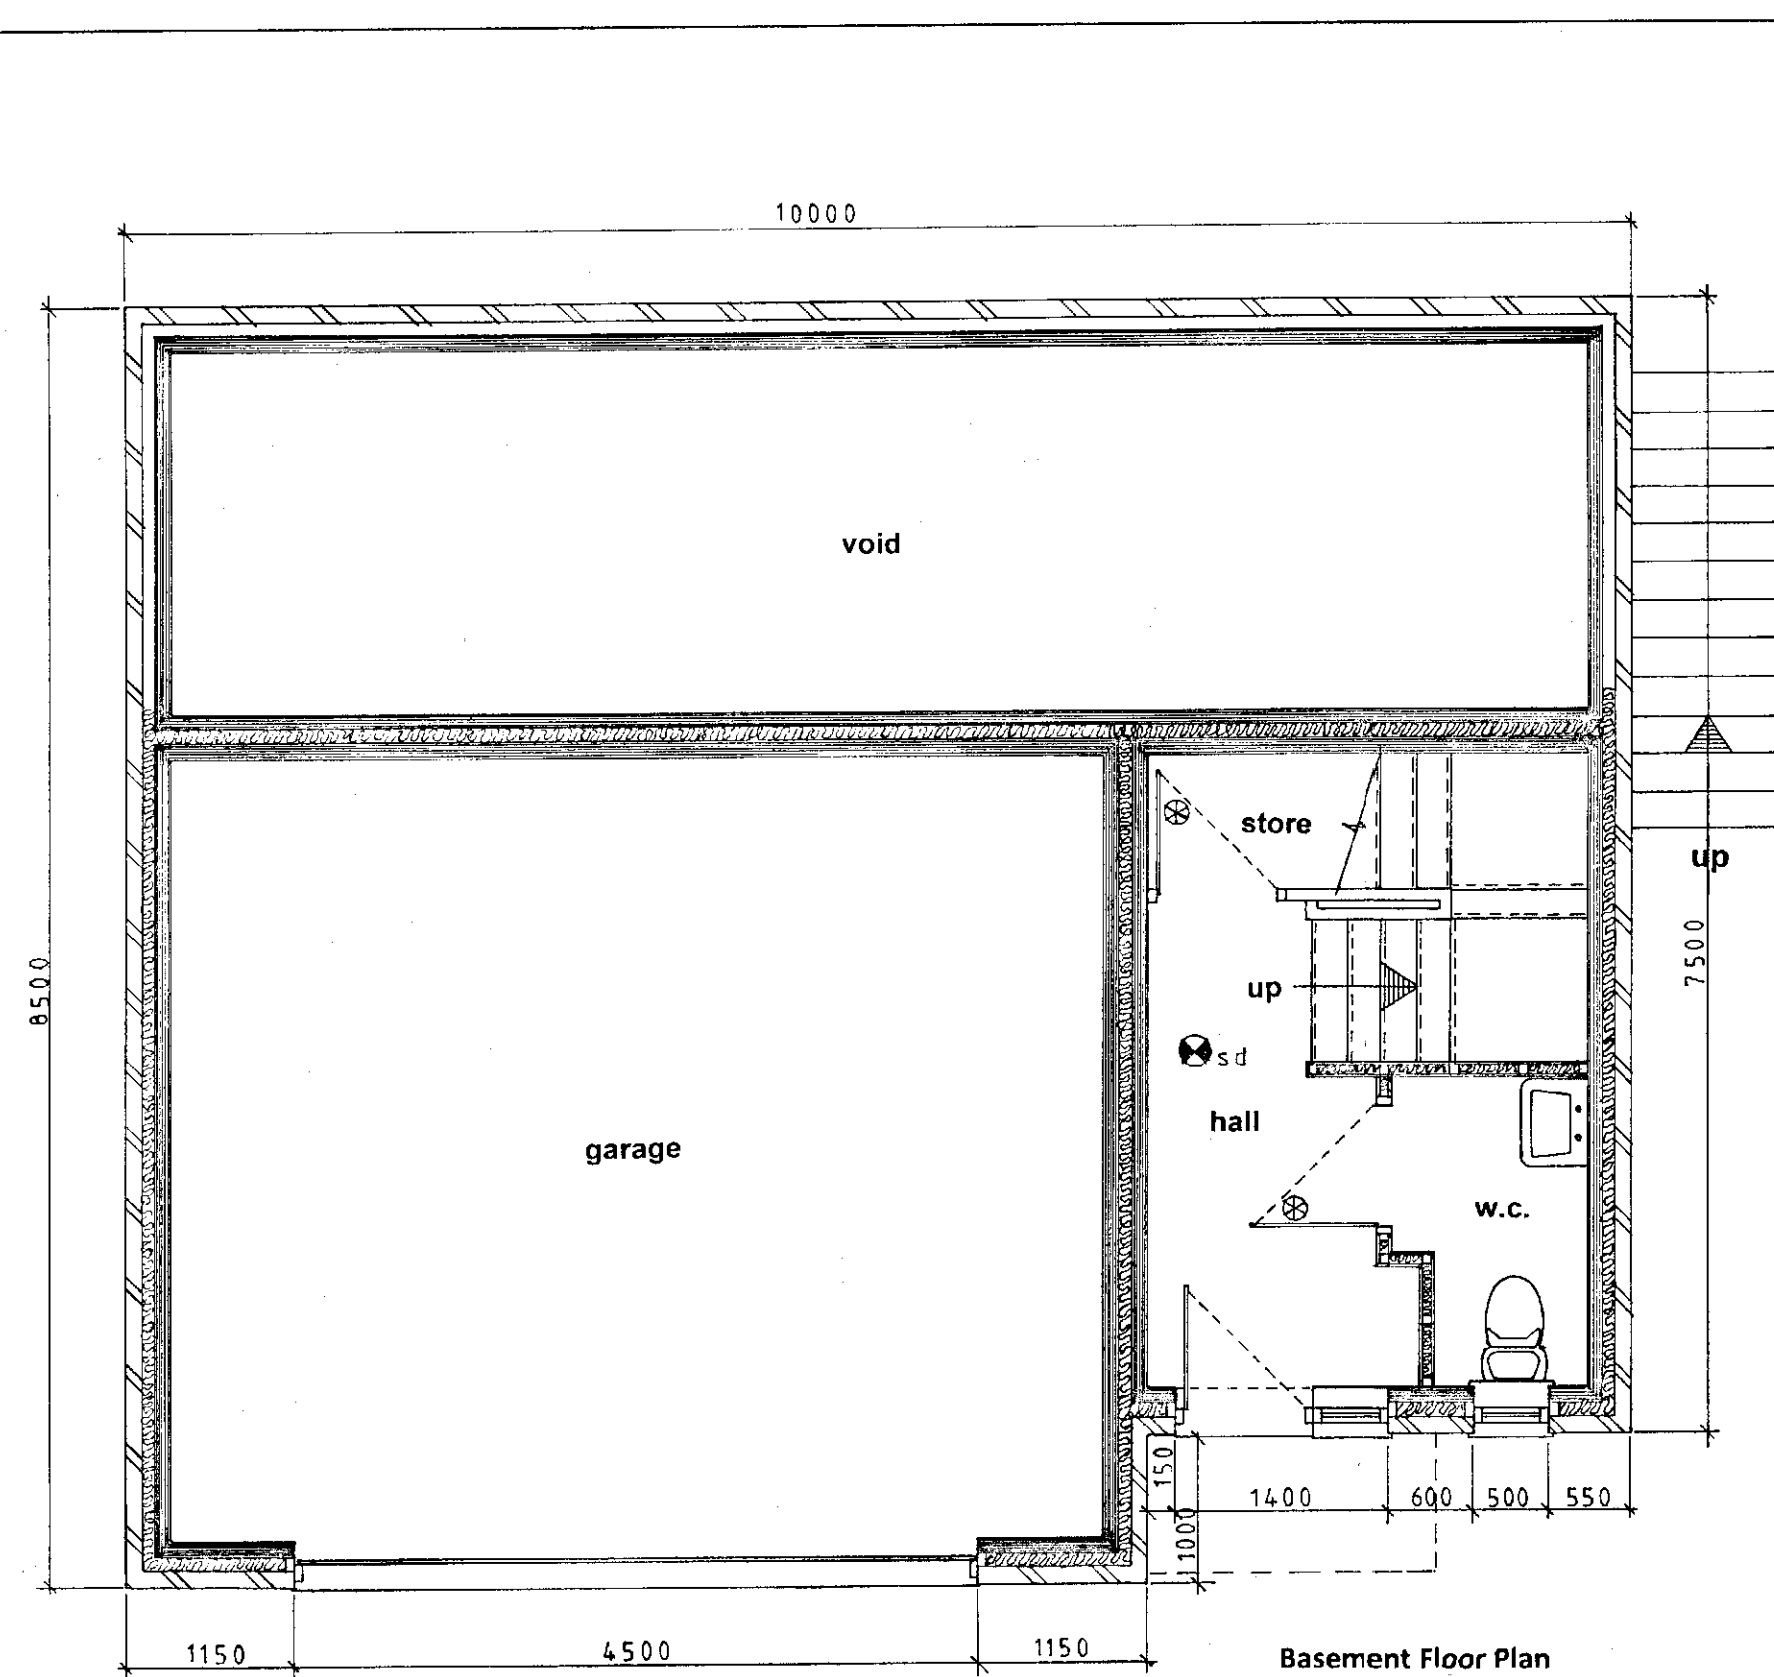

CLIENT	Mr Kevin Porter	DATE	Sept 2018
Proposed Erection of Two Detached Dwellings At Land off Tower Street, Barnsley.			
DRAWING TITLE Details of Proposed Floor Plans & Elevations			
DRAWING No.	SEA/Tower/001	DRAWN BY	SME
		SCALE	1:50 & 1:100
REVISION NOTES			
Note: All drawings are to be read in conjunction with the project brief and specifications.			

Email: simonelliott@hotmail.co.uk
Simon Elliott Associates
Planning & Project Management
9 Farnaby Gardens
High Green, Sheffield S35 4FZ
Telephone: 0114 3481039
Mobile: 07957 271144
Email: simonelliott@hotmail.co.uk