



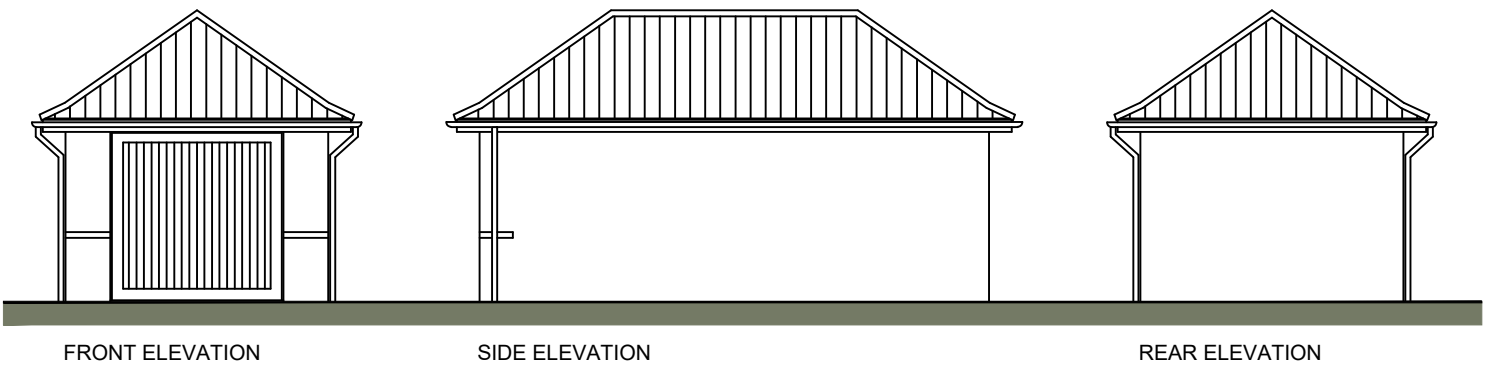


FRONT ELEVATION

SIDE ELEVATION

REAR ELEVATION

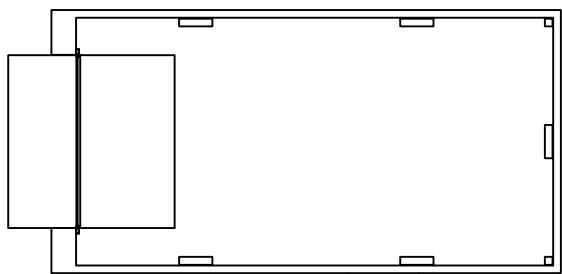

FLOOR PLAN

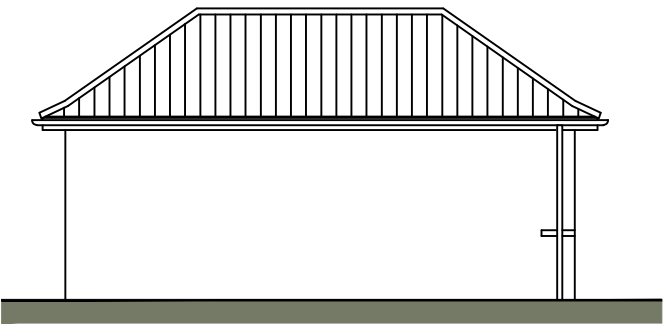

SIDE ELEVATION

Scaled @ 1:100



REV.	DESCRIPTION:	BY:	DATE:

STEN
 ARCHITECTURE

Suite 4, Unit 1,
 Benton Office Park,
 Bennett Avenue,
 Horbury,
 Wakefield,
 WF4 5RA
 Tel: 01924 669424

Web: www.sten-architecture.co.uk
 Twitter: @STEN_arch
 Facebook: [stenarchitecture](https://www.facebook.com/stenarchitecture)
 LinkedIn: [Sten Architecture](https://www.linkedin.com/company/sten-architecture)



CLIENT:		TITLE:			
Barratt and David Wilson Homes Yorkshire West		Planning Drawings Large Single Garage			
SITE:	Oughtibridge Mill	SCALE AT A3:	DATE:	DRAWN:	CHECKED:
		1:100	04.02.20	TW	
		PROJECT NO:	DRAWING NO:	REVISION:	
		2001	2001.SG.01		