


Proposed North Elevation (Extract) 1:50

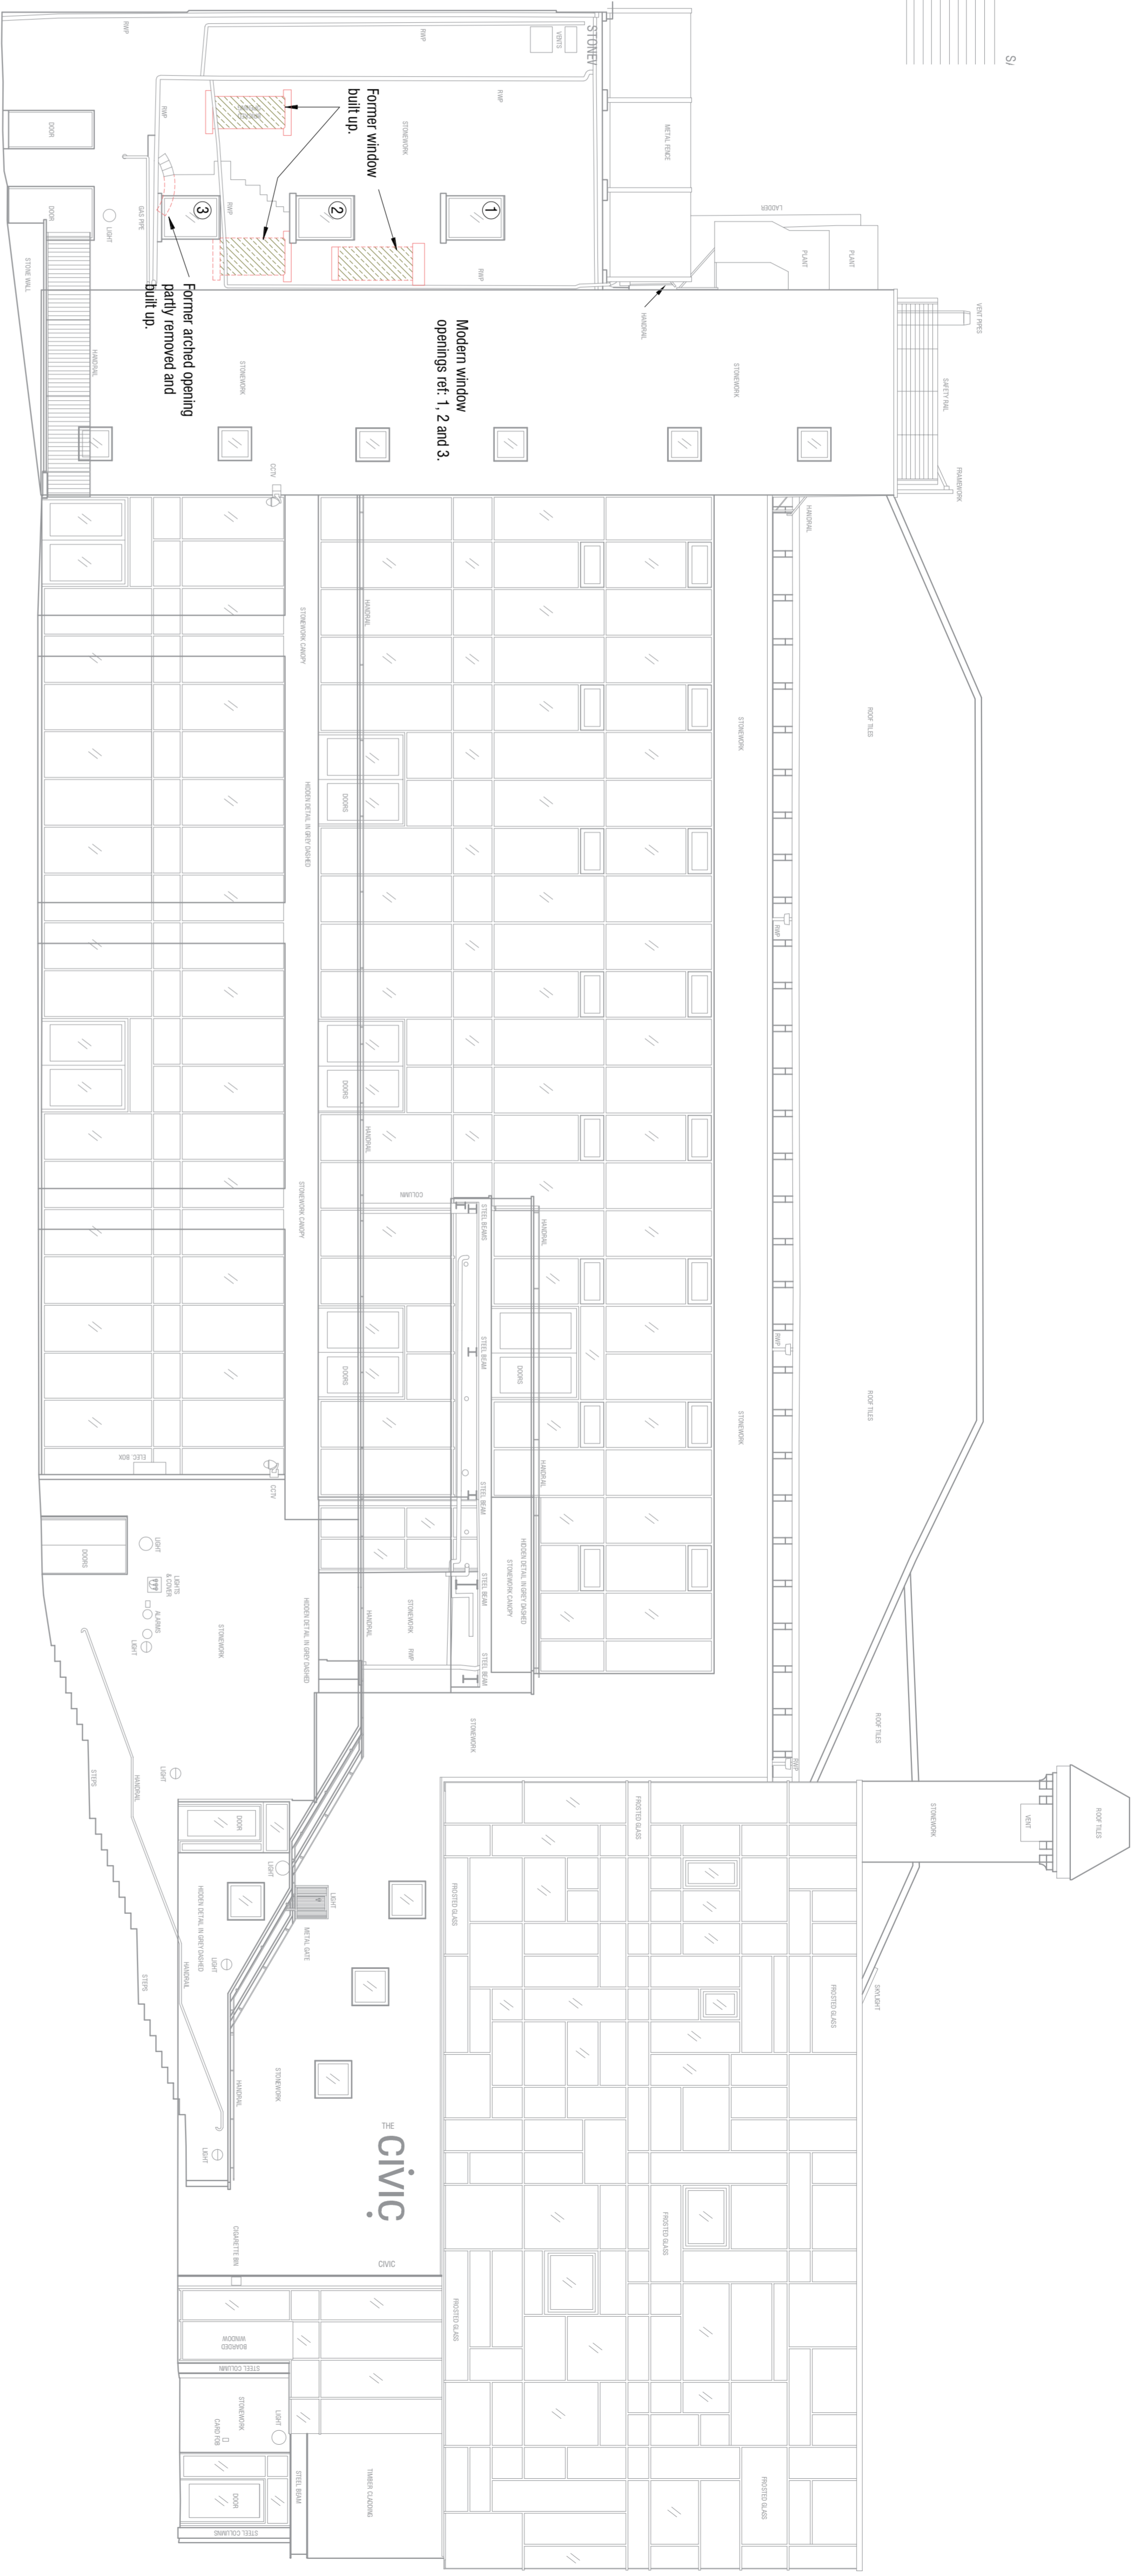

Existing North Elevation 1:100

PROPOSALS
External Services

mbcoothdesign
 architectural design and building consultants
 Fairfield House
 100, The Quadrant
 Barnsley, South Yorkshire
 S70 2HZ
 T: 01759 472261
 E: mail@mbcoothdesign.co.uk

Scale: 1:100 1:50 @ A1
 Date: September 2024
 Draw No: **PA3**
 Rev: 1

THE CWIC
ELDON STREET
BARNSELY
S70 2HZ

Rev: 1
 Date: September 2024
 Ref: 2425

Copyright © 2024 by mbcoothdesign. All rights reserved. This document is the property of mbcoothdesign and is not to be reproduced, stored in a retrieval system, or transmitted in any form or by any means, electronic, mechanical, photocopying, recording, or by any information storage and retrieval system, without the prior written permission of mbcoothdesign.

Existing elevations and plans have been reproduced with the kind permission of ILM Architects.