





south west elevation

190.00m

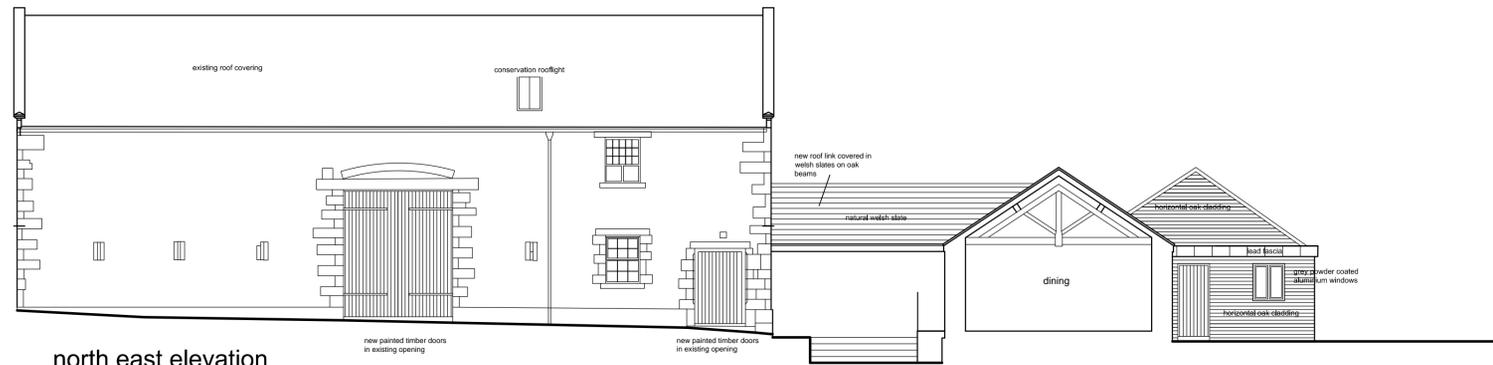


north east elevation

190.00m

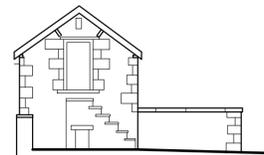


north west elevation

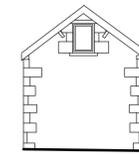

south east elevation

190.00m

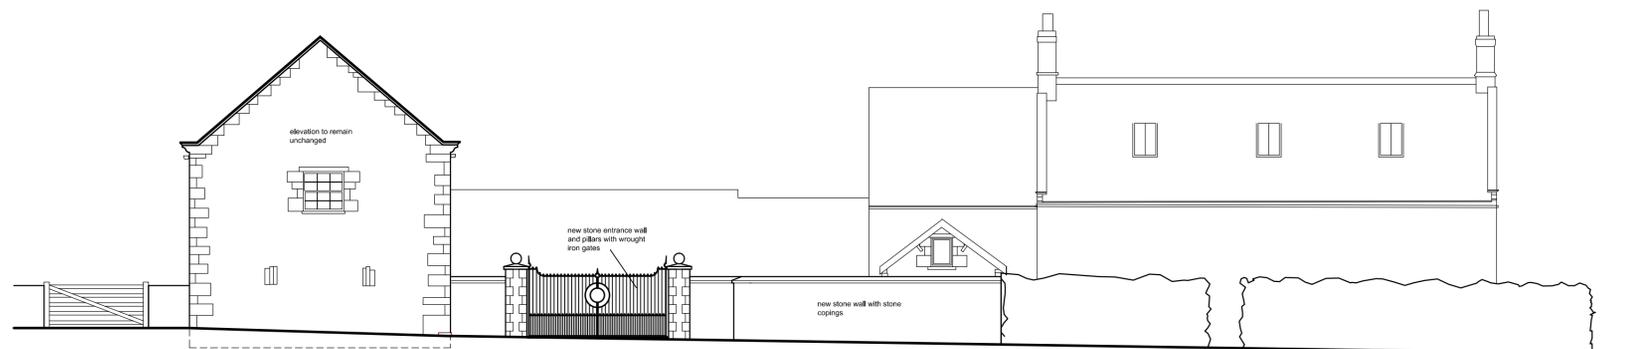

south east elevation - entrance gates and existing buildings

190.00m

notes	
Do not scale from this drawing unless for Planning purposes. Figured dimensions only are to be used. All dimensions must be checked on site by the Contractor prior to the commencement of any fabrication or building works (where applicable, dimensions and details are to be read in conjunction with specialist consultants' drawings); any disparity between drawings is to be brought to the attention of design 4 architecture Ltd prior to the commencement of any fabrication or building works. This drawing is the property of design 4 architecture Ltd and may not be reproduced without their permission.	
revisions	
rev	notes
- A	Amended following discussions with the planning officer
date	- 22 01 13

DESIGN 4 architecture Ltd

project Eastfield Farm, Thurgoland	client Mr & Mrs I Warhurst
drawing Proposed Elevations 2	scale 1:100
status Design	number D412011/10
	revision A
	date November 2012

