


3 North
1 : 100


4 East
1 : 100

5 South
1 : 100

6 West
1 : 100

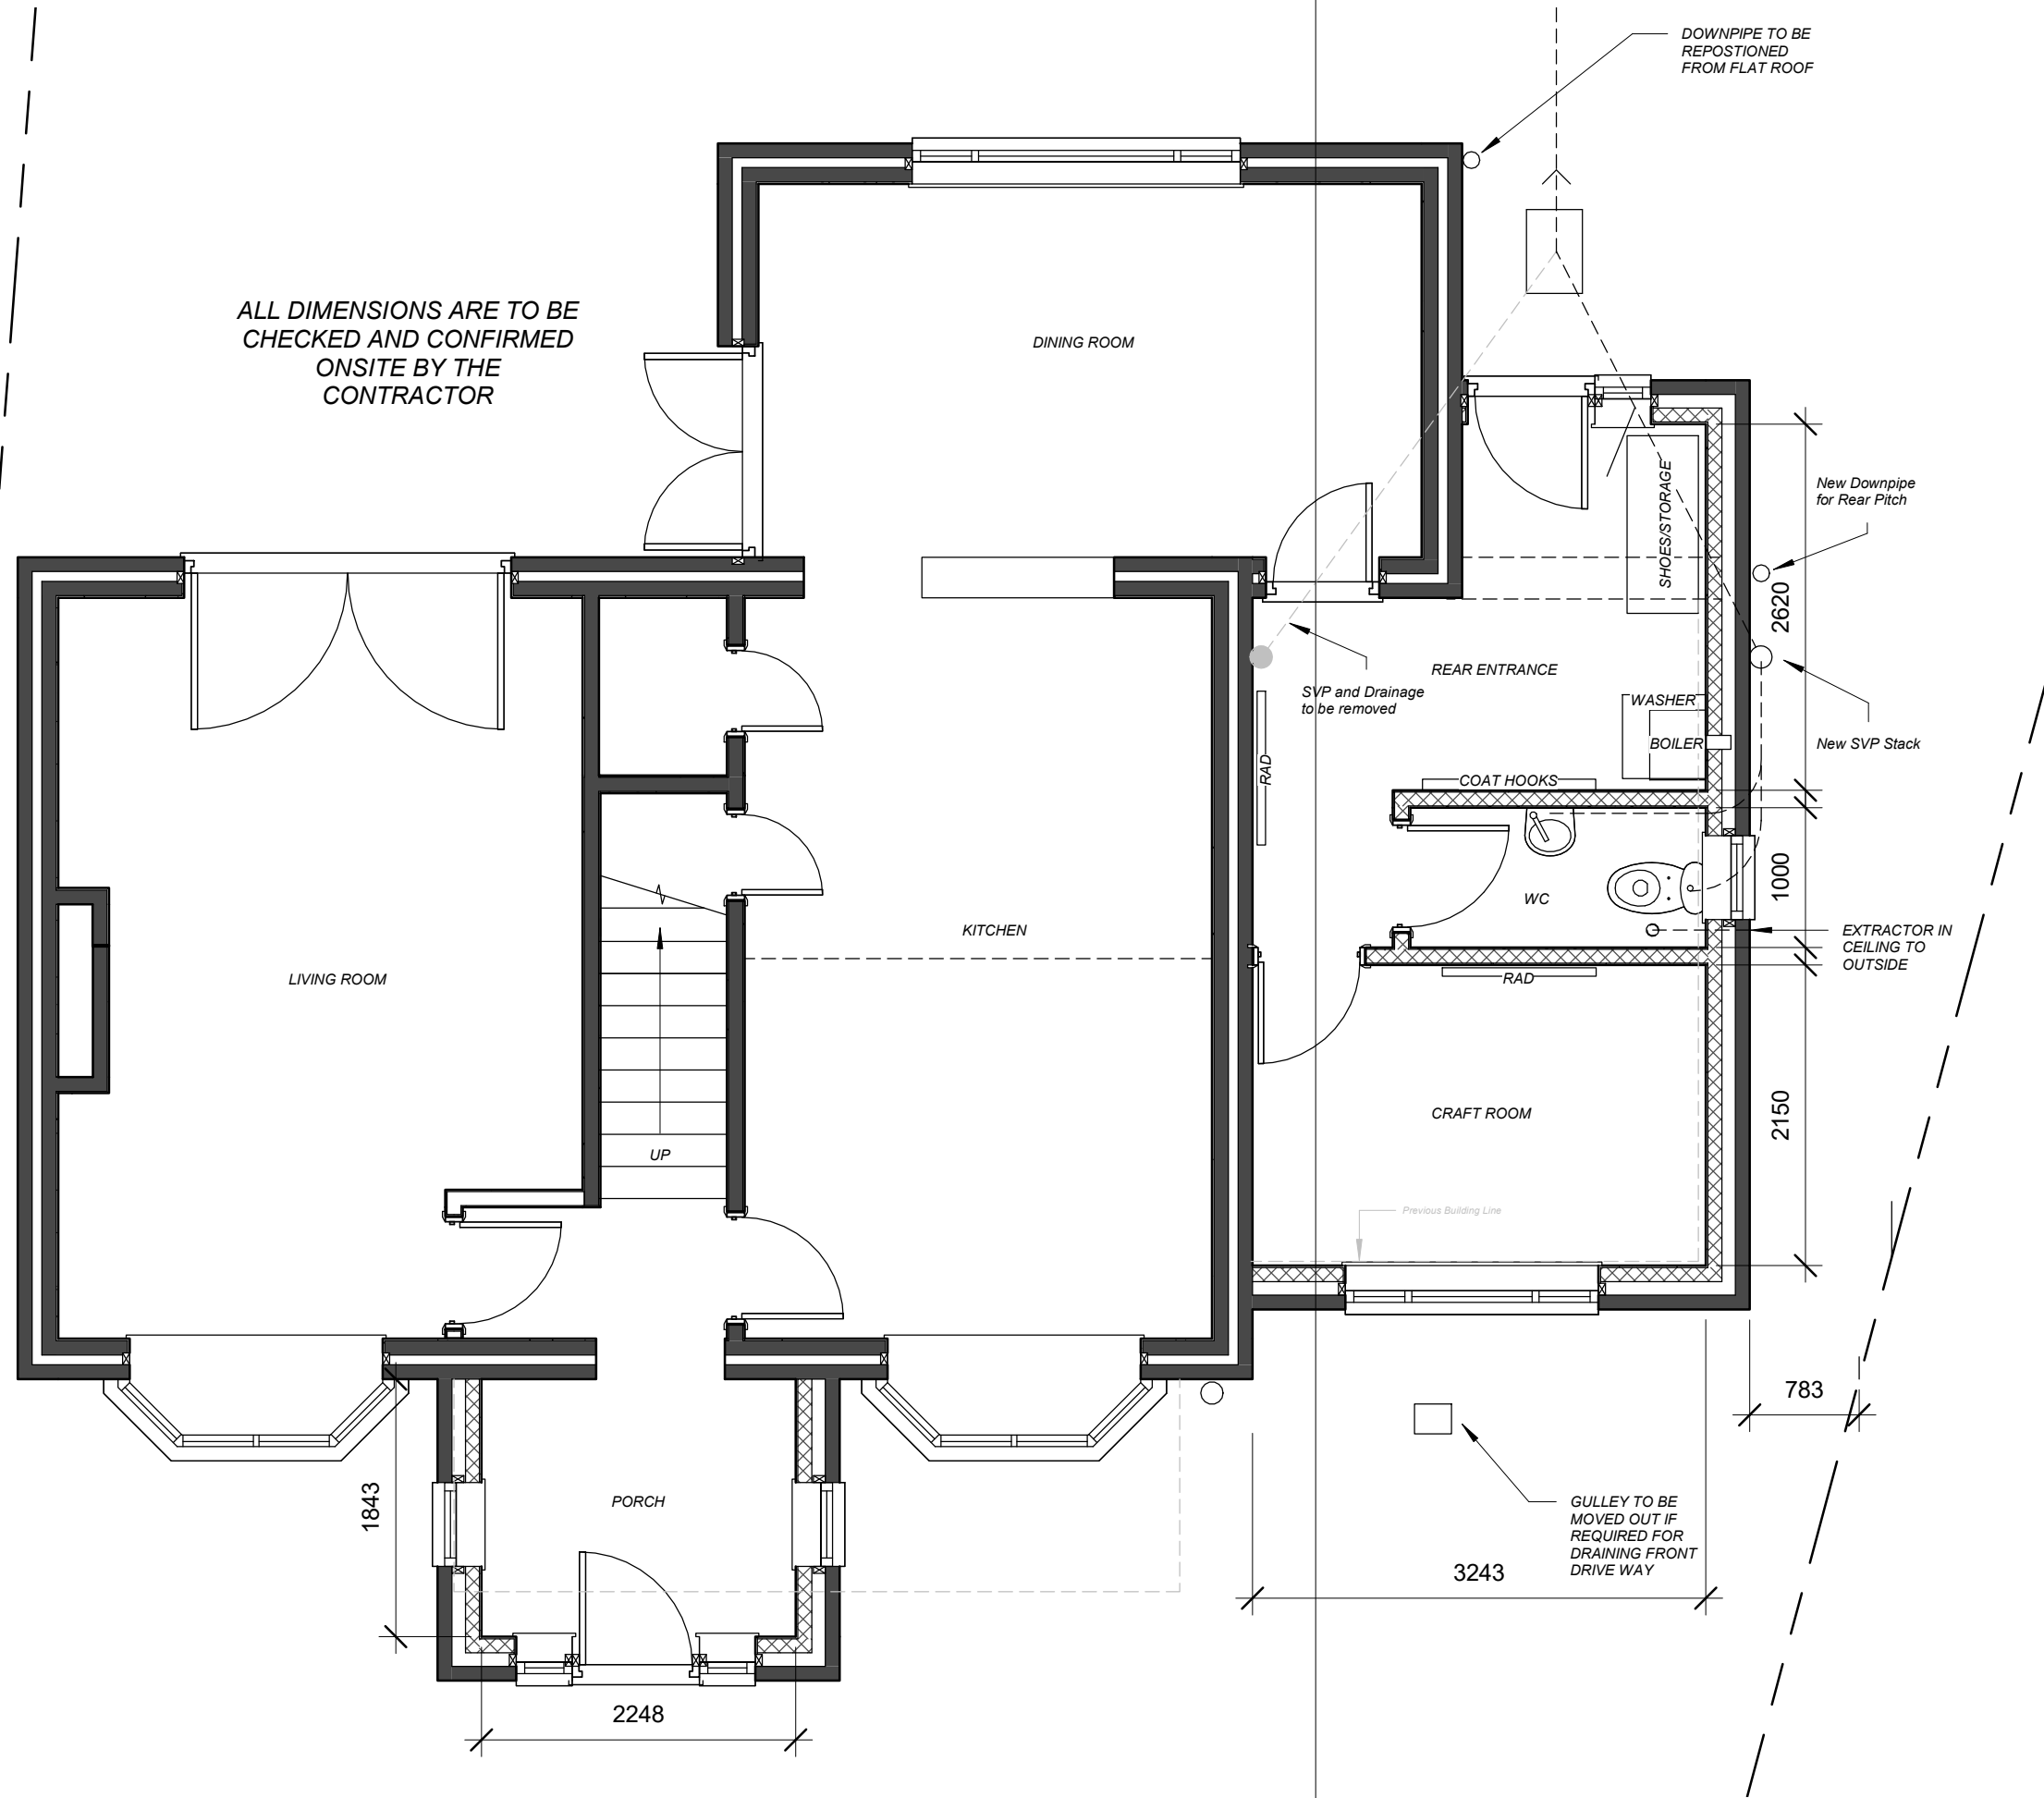

1 01 GROUND FLOOR
1 : 50

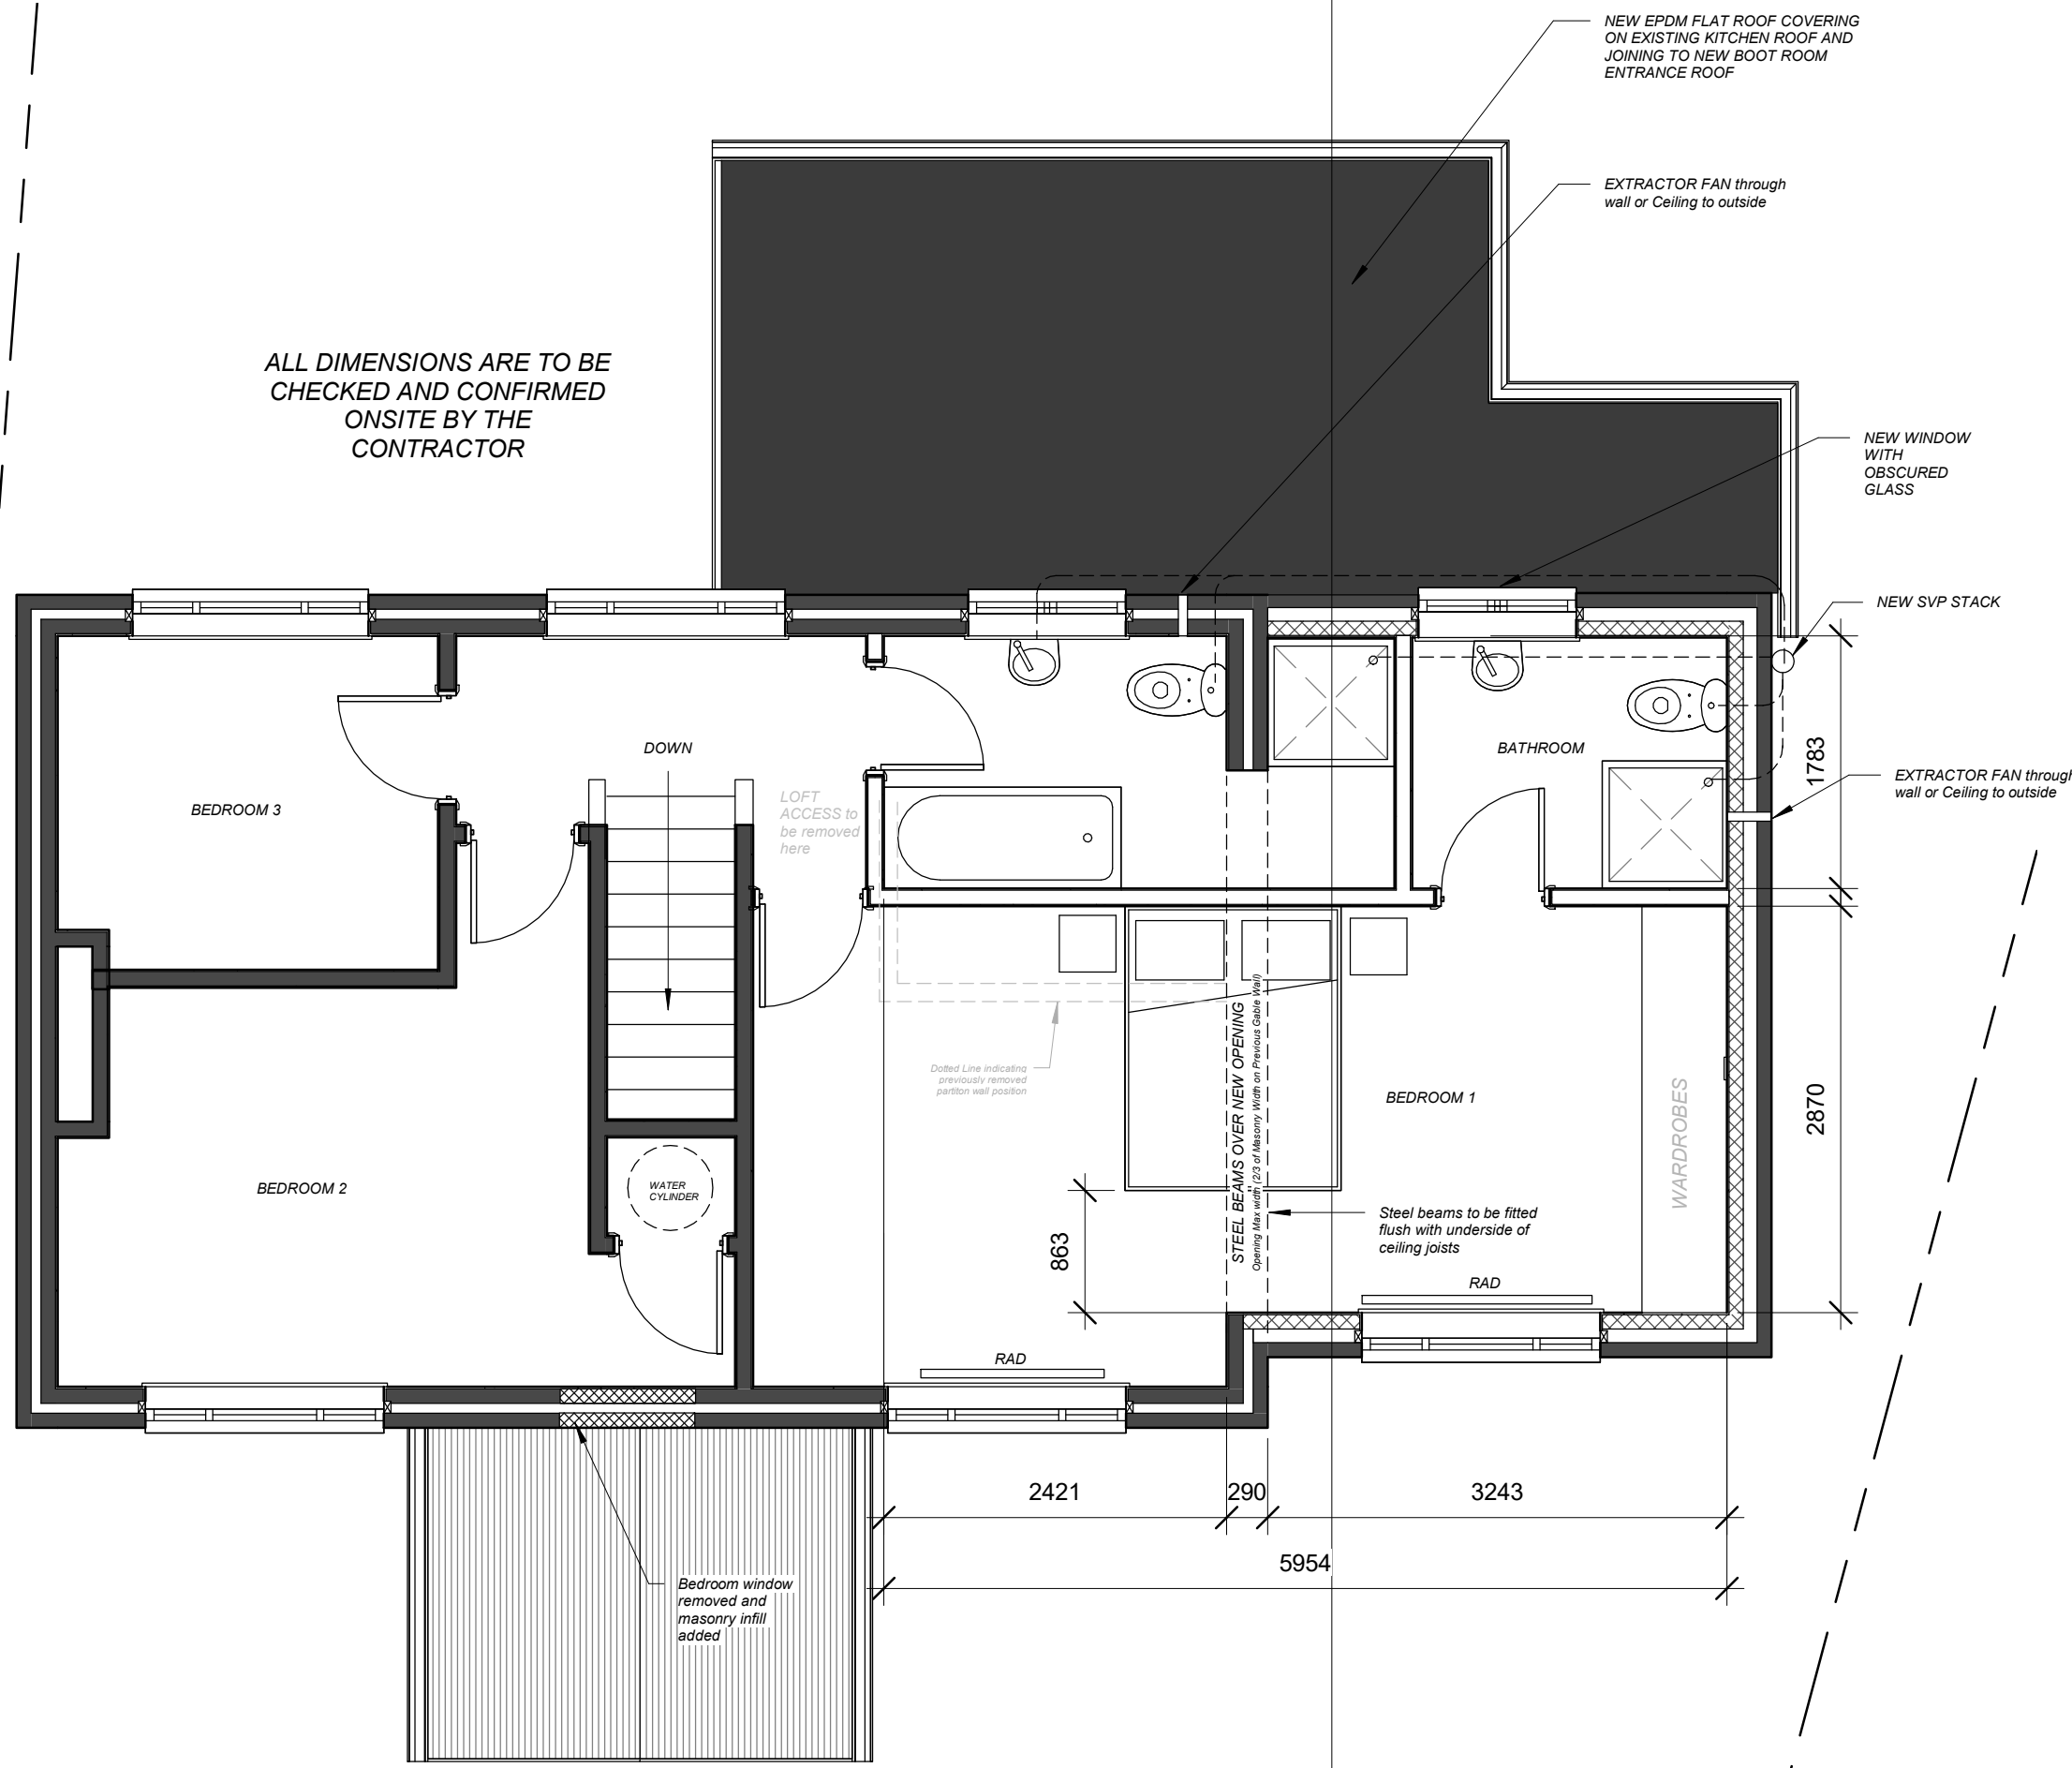

2 02 FIRST FLOOR
1 : 50

PROJECT
PROPOSED FLOOR PLANS &
ELEVATIONS

CLIENT
CARL & RACHEL STEVENSON

ADDRESS
3 FLAT LANE
BARNLEY
S72 0JB

STAGE
PLANNING

SINGLE STOREY SIDE EXTENSION

DRAWN & DESIGNED BY
TOM FAULKNER
28 Shay House Lane, Sheffield, S36 1FD

PROJECT NUMBER
TF21002
Email: tomfaulknerHD@gmail.com

Scale: As indicated Date: 22/06/2021
09:25:45

Revision:
2
Phone: 07900890022

Tom Faulkner
hd