




Front Elevation

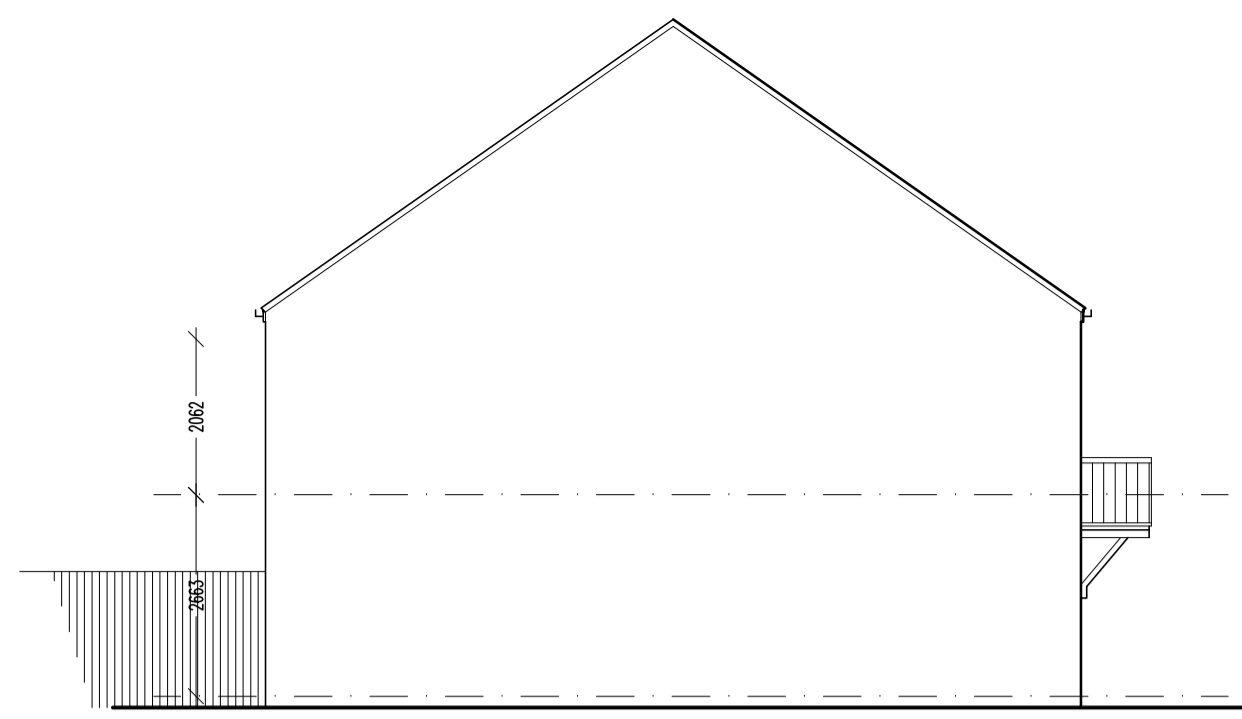


Side Elevation

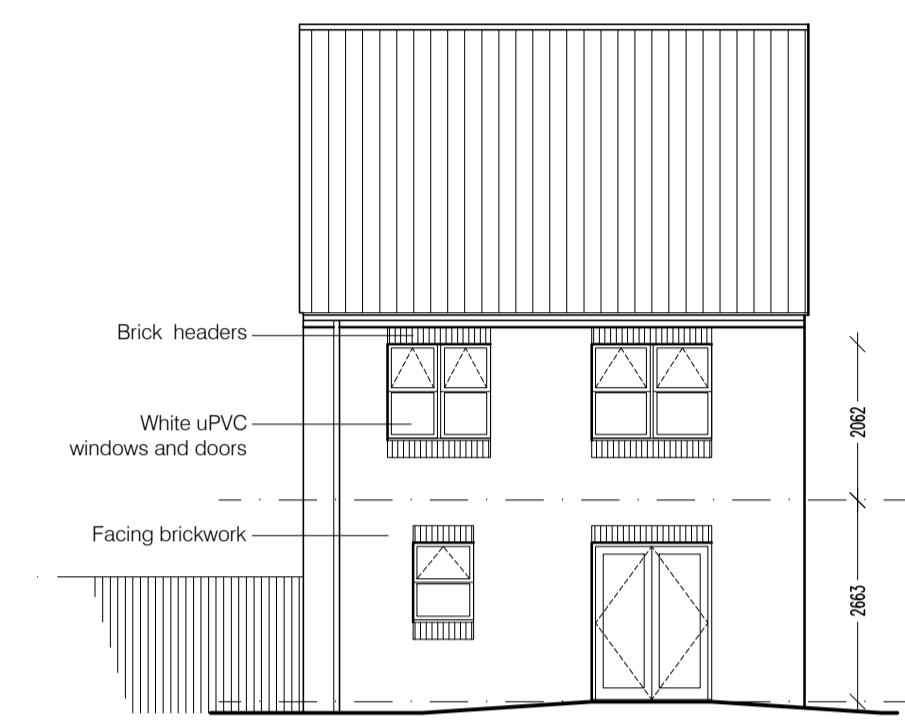


Rear Elevation

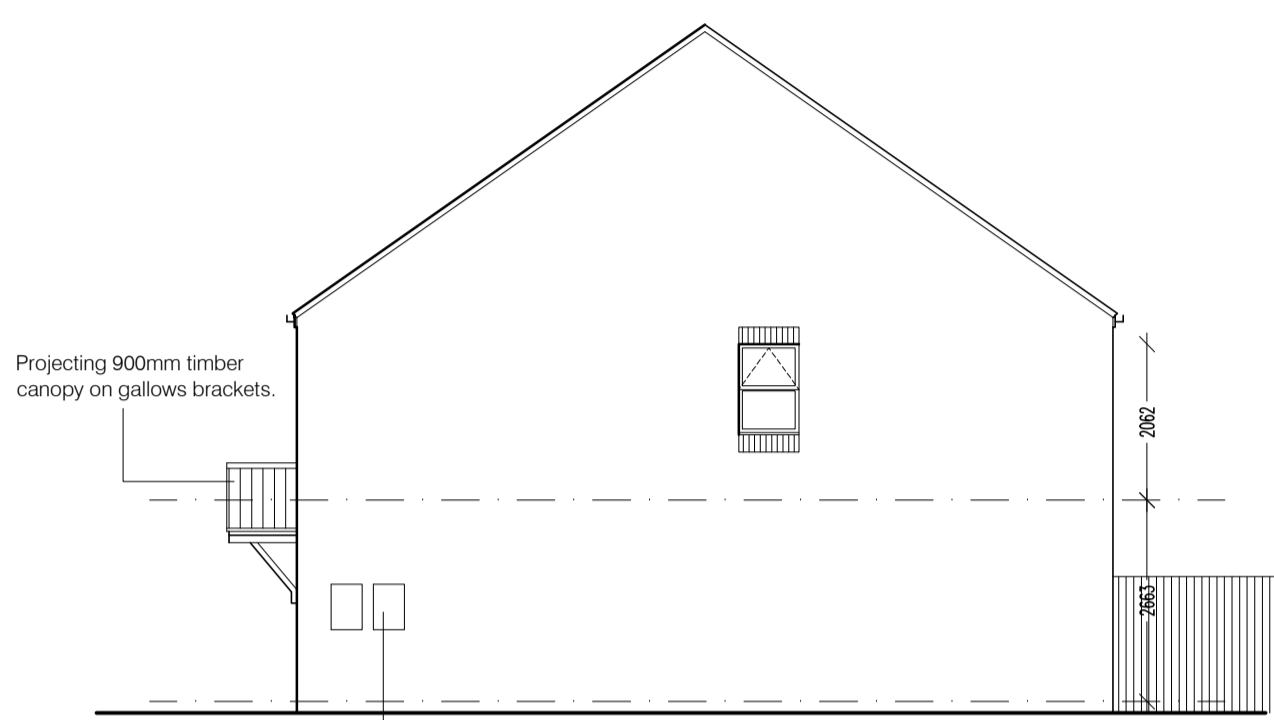


Side Elevation

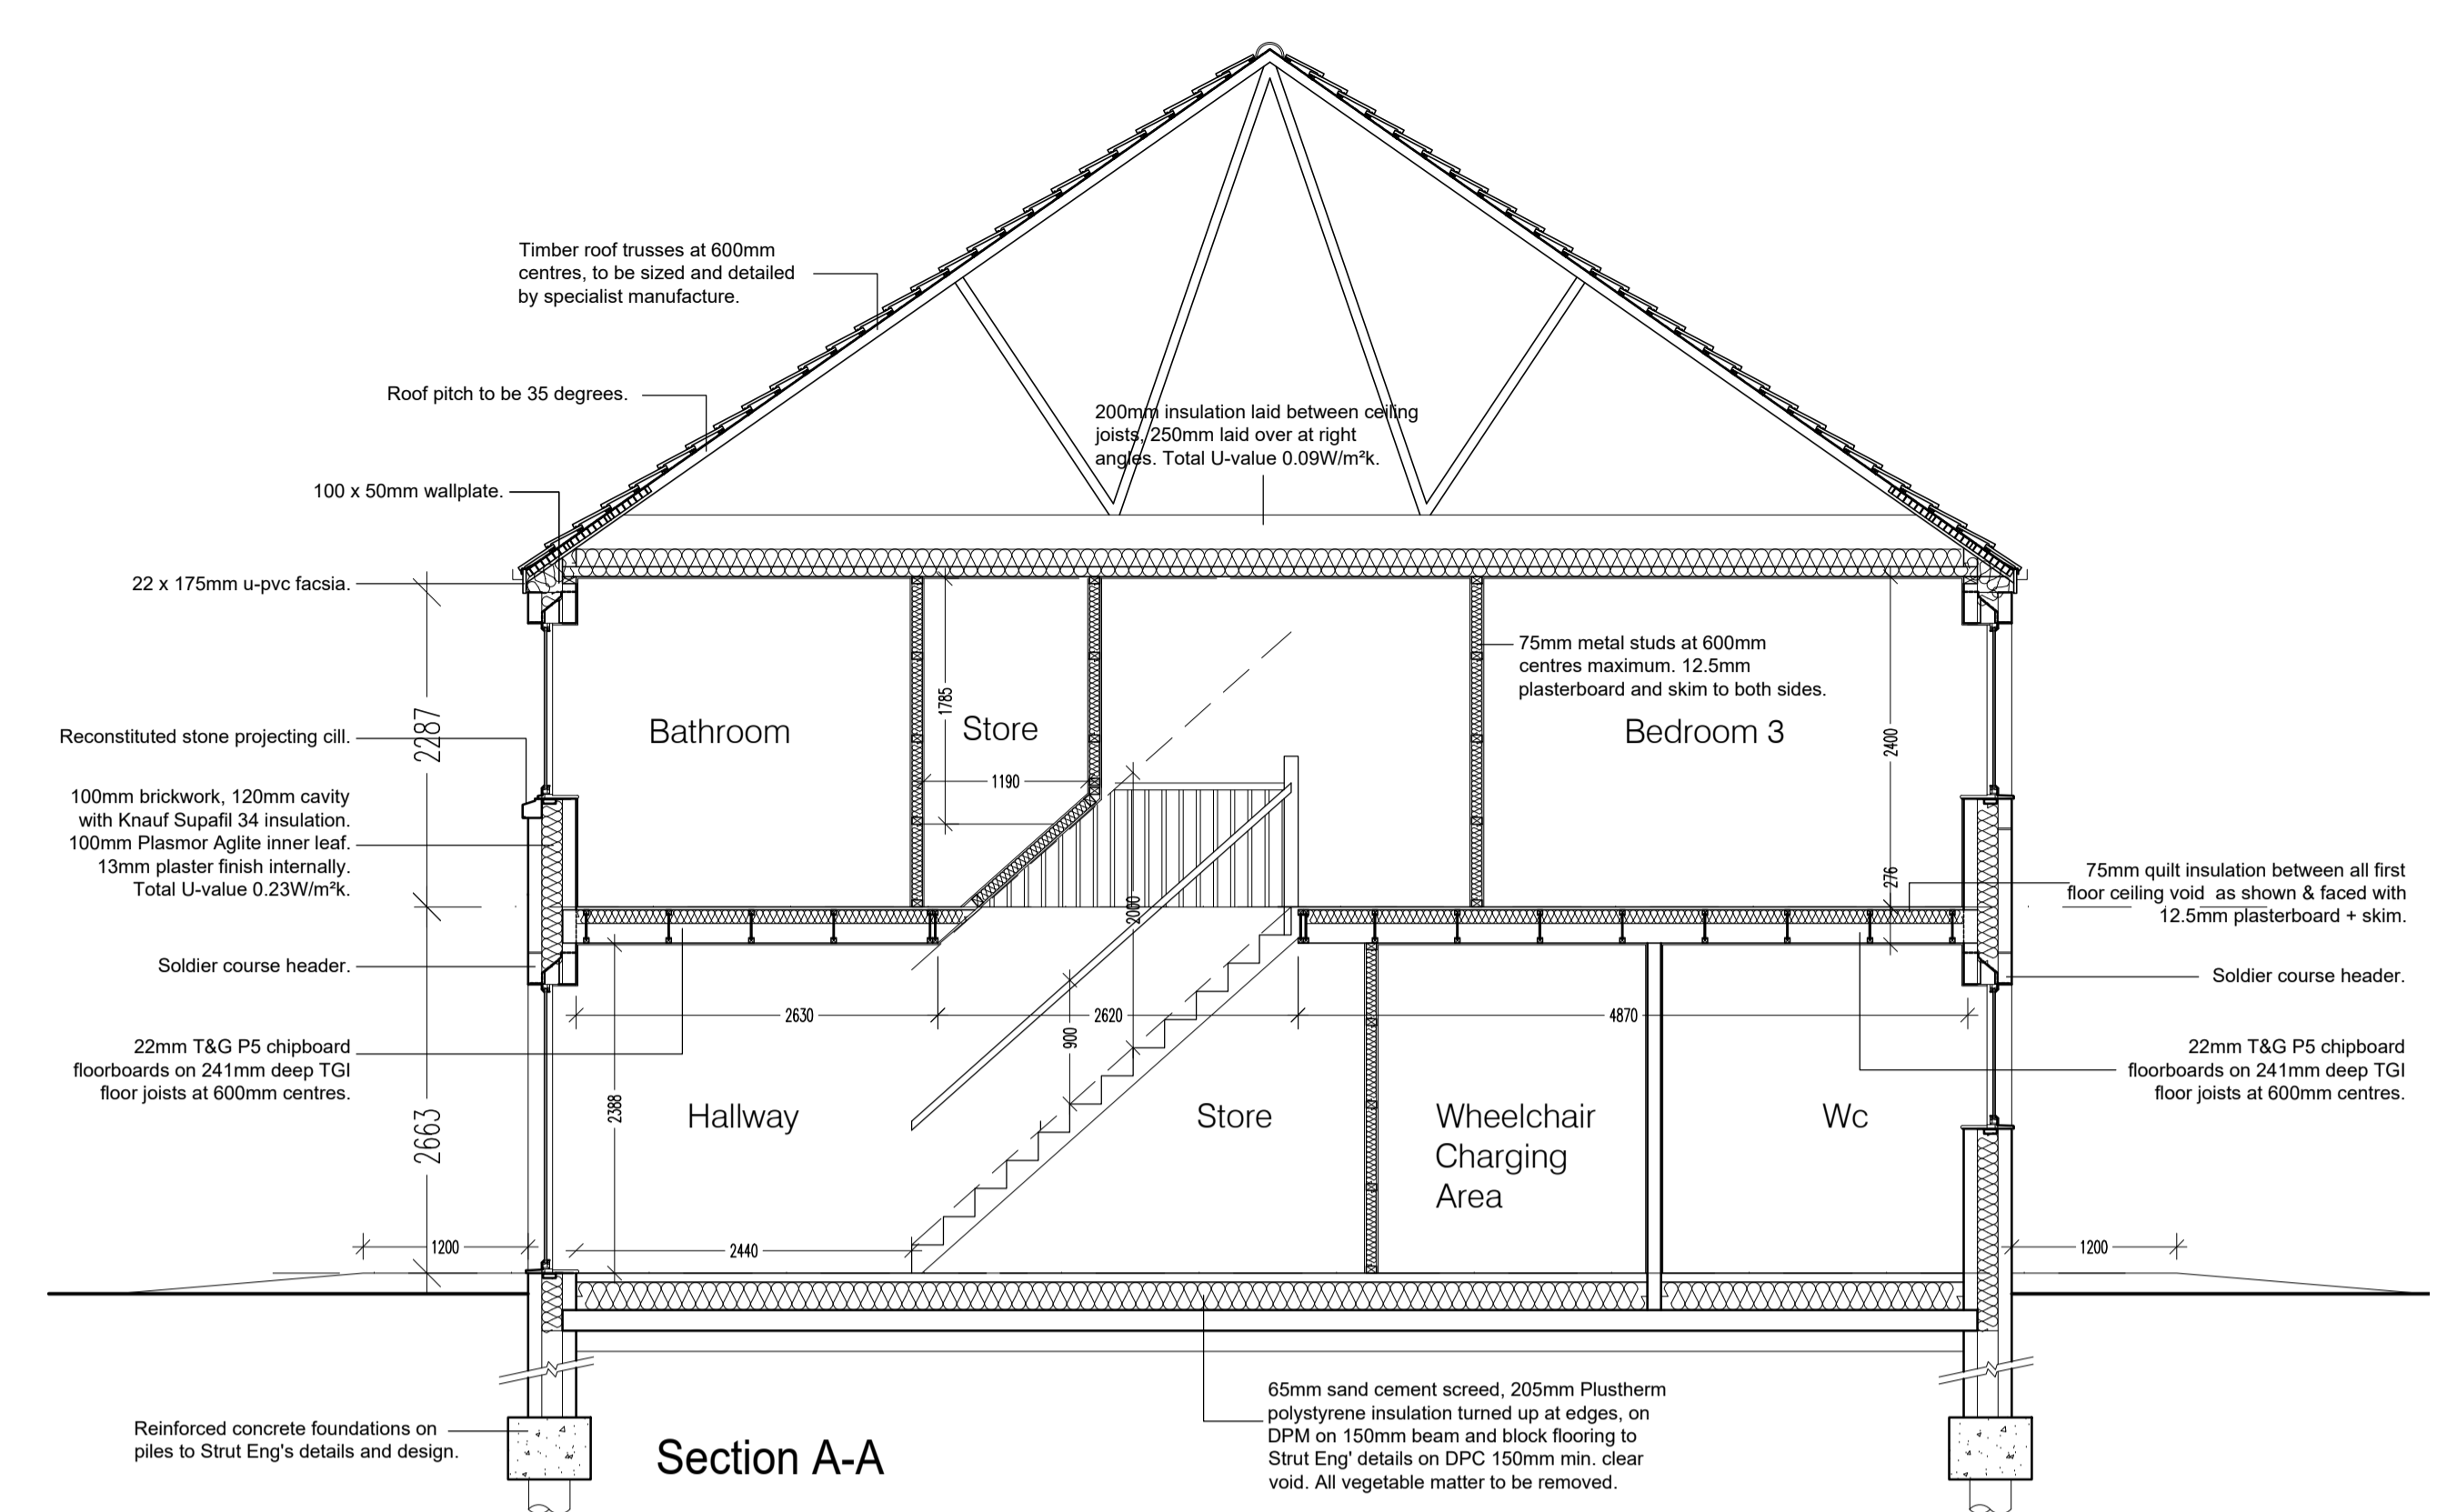


Section A-A

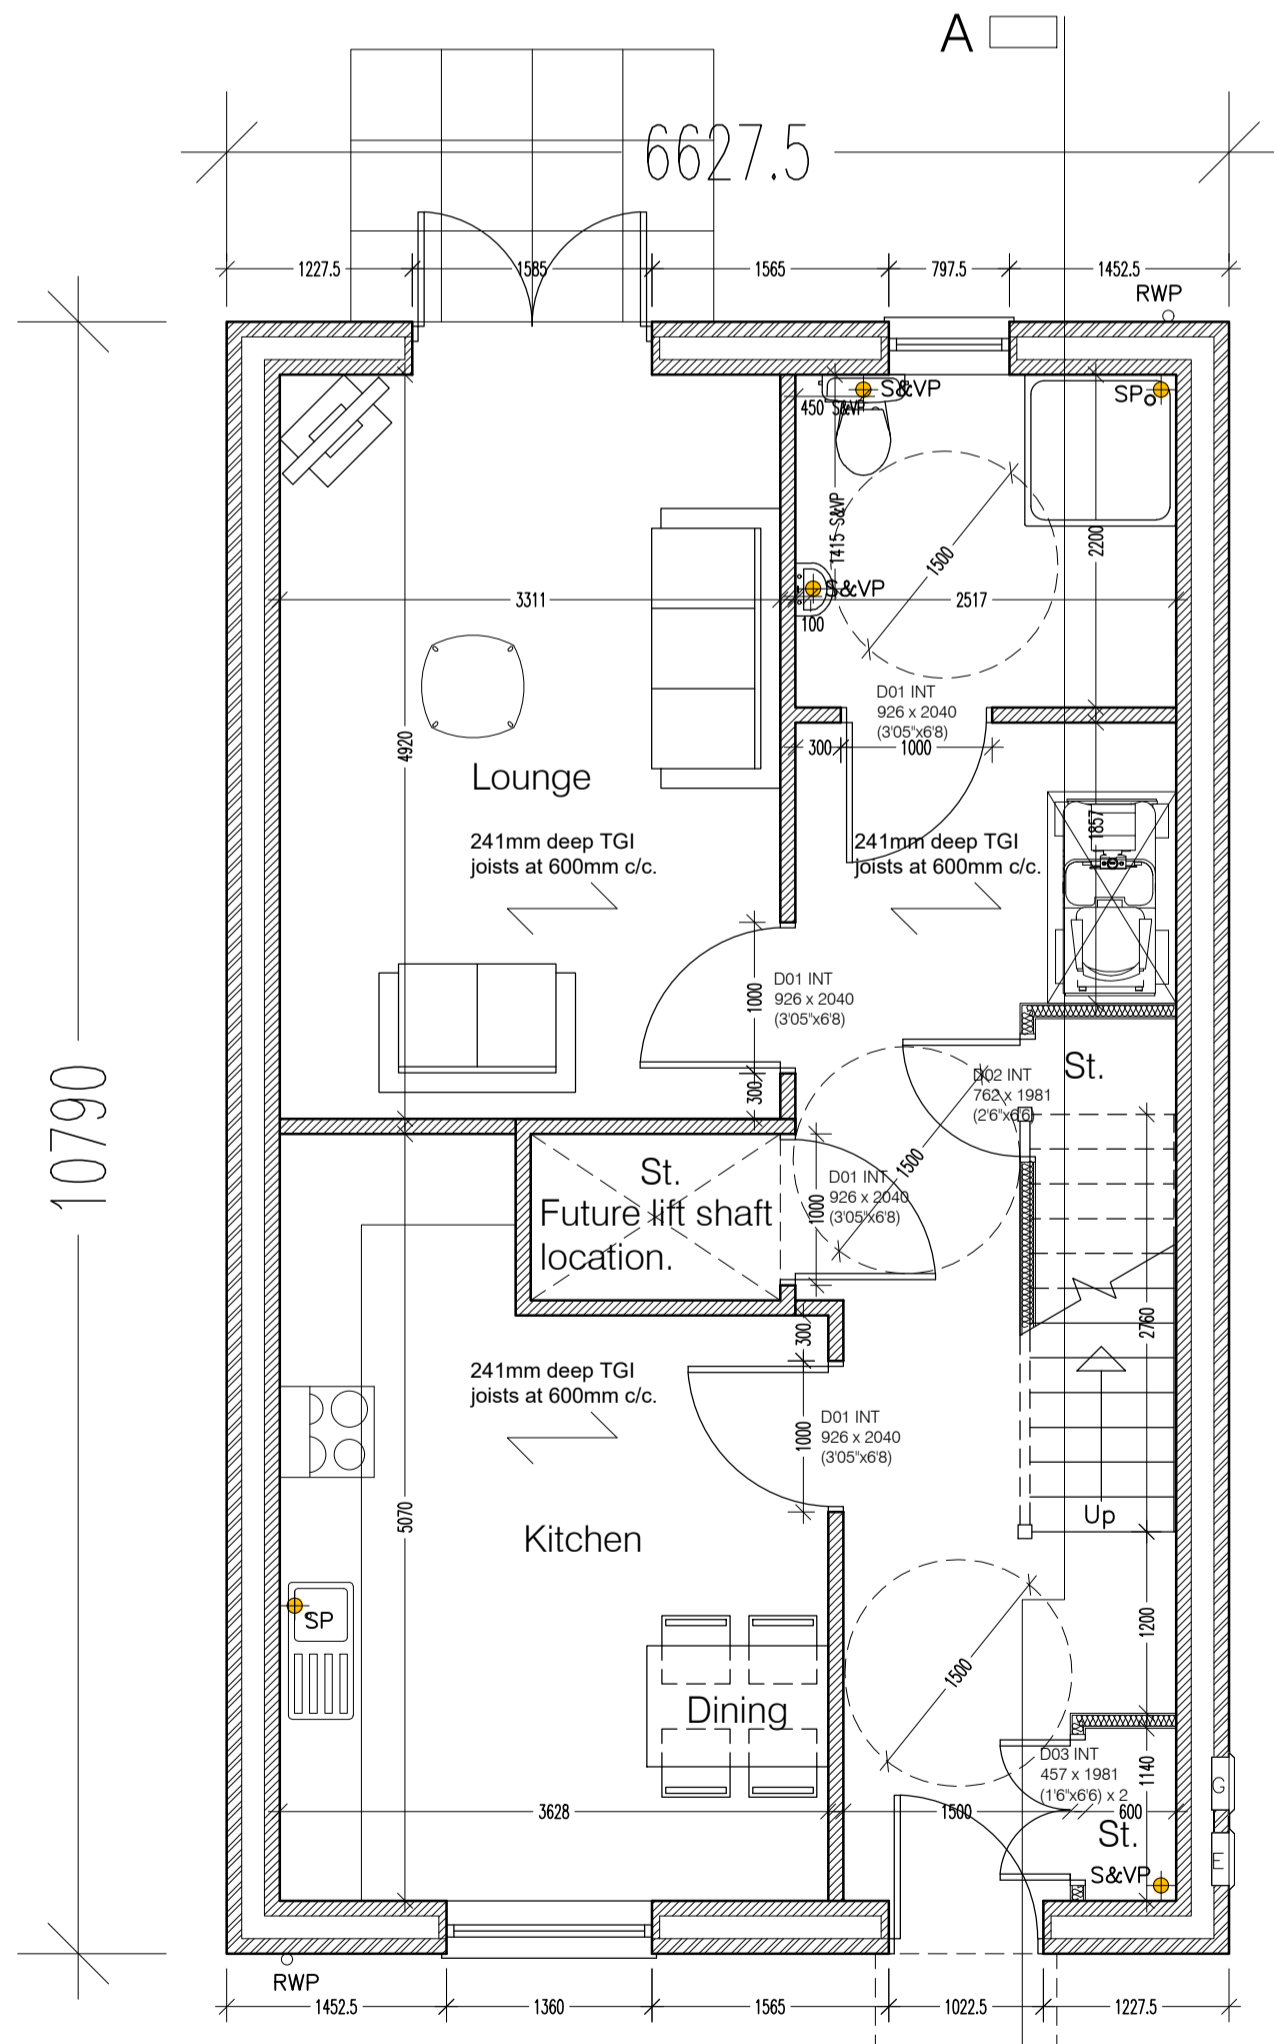

Ground Floor Plan

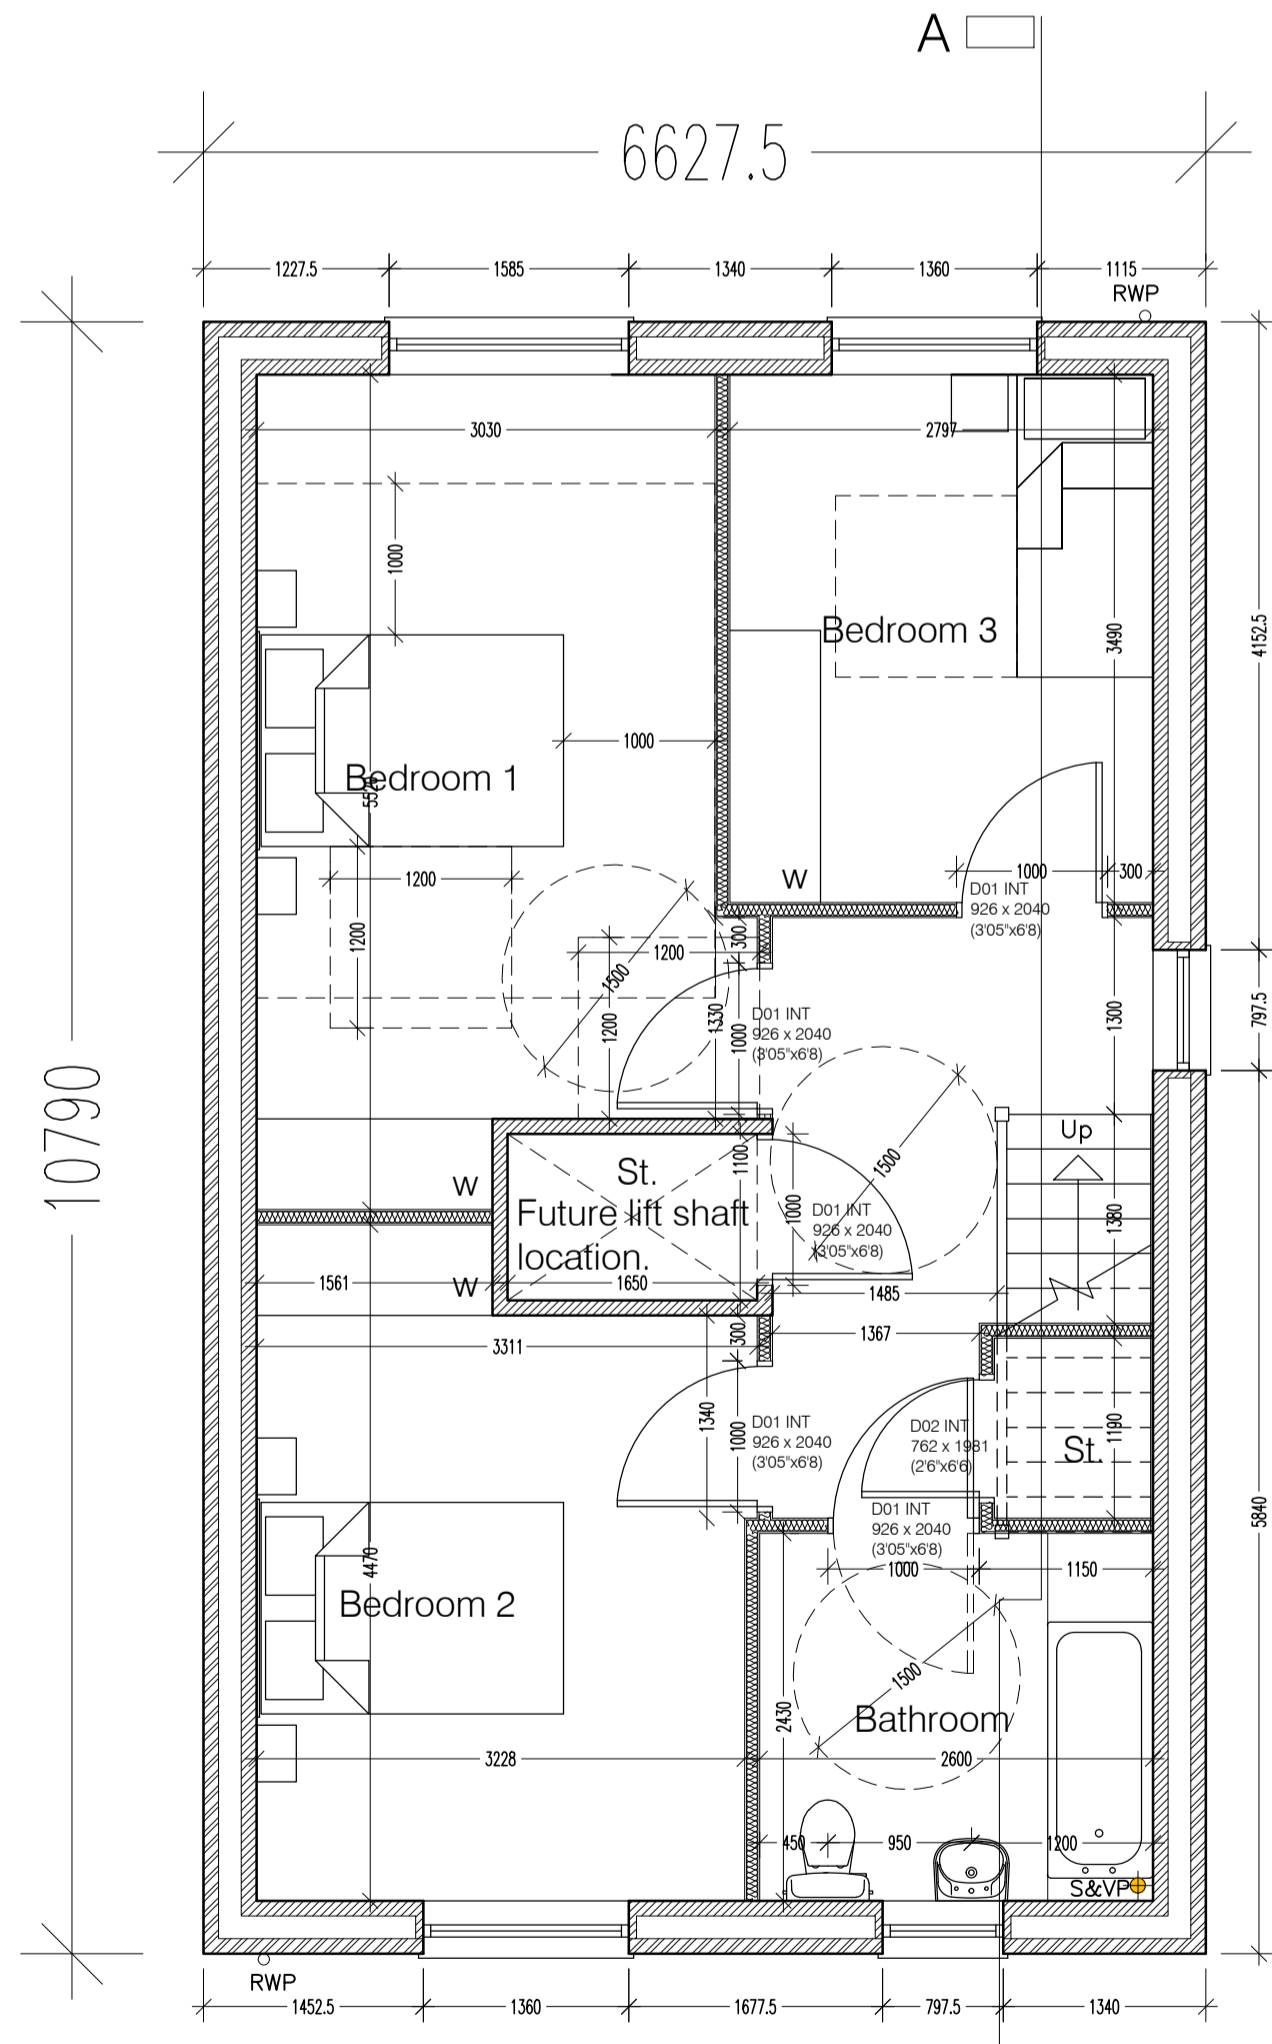

First Floor Plan

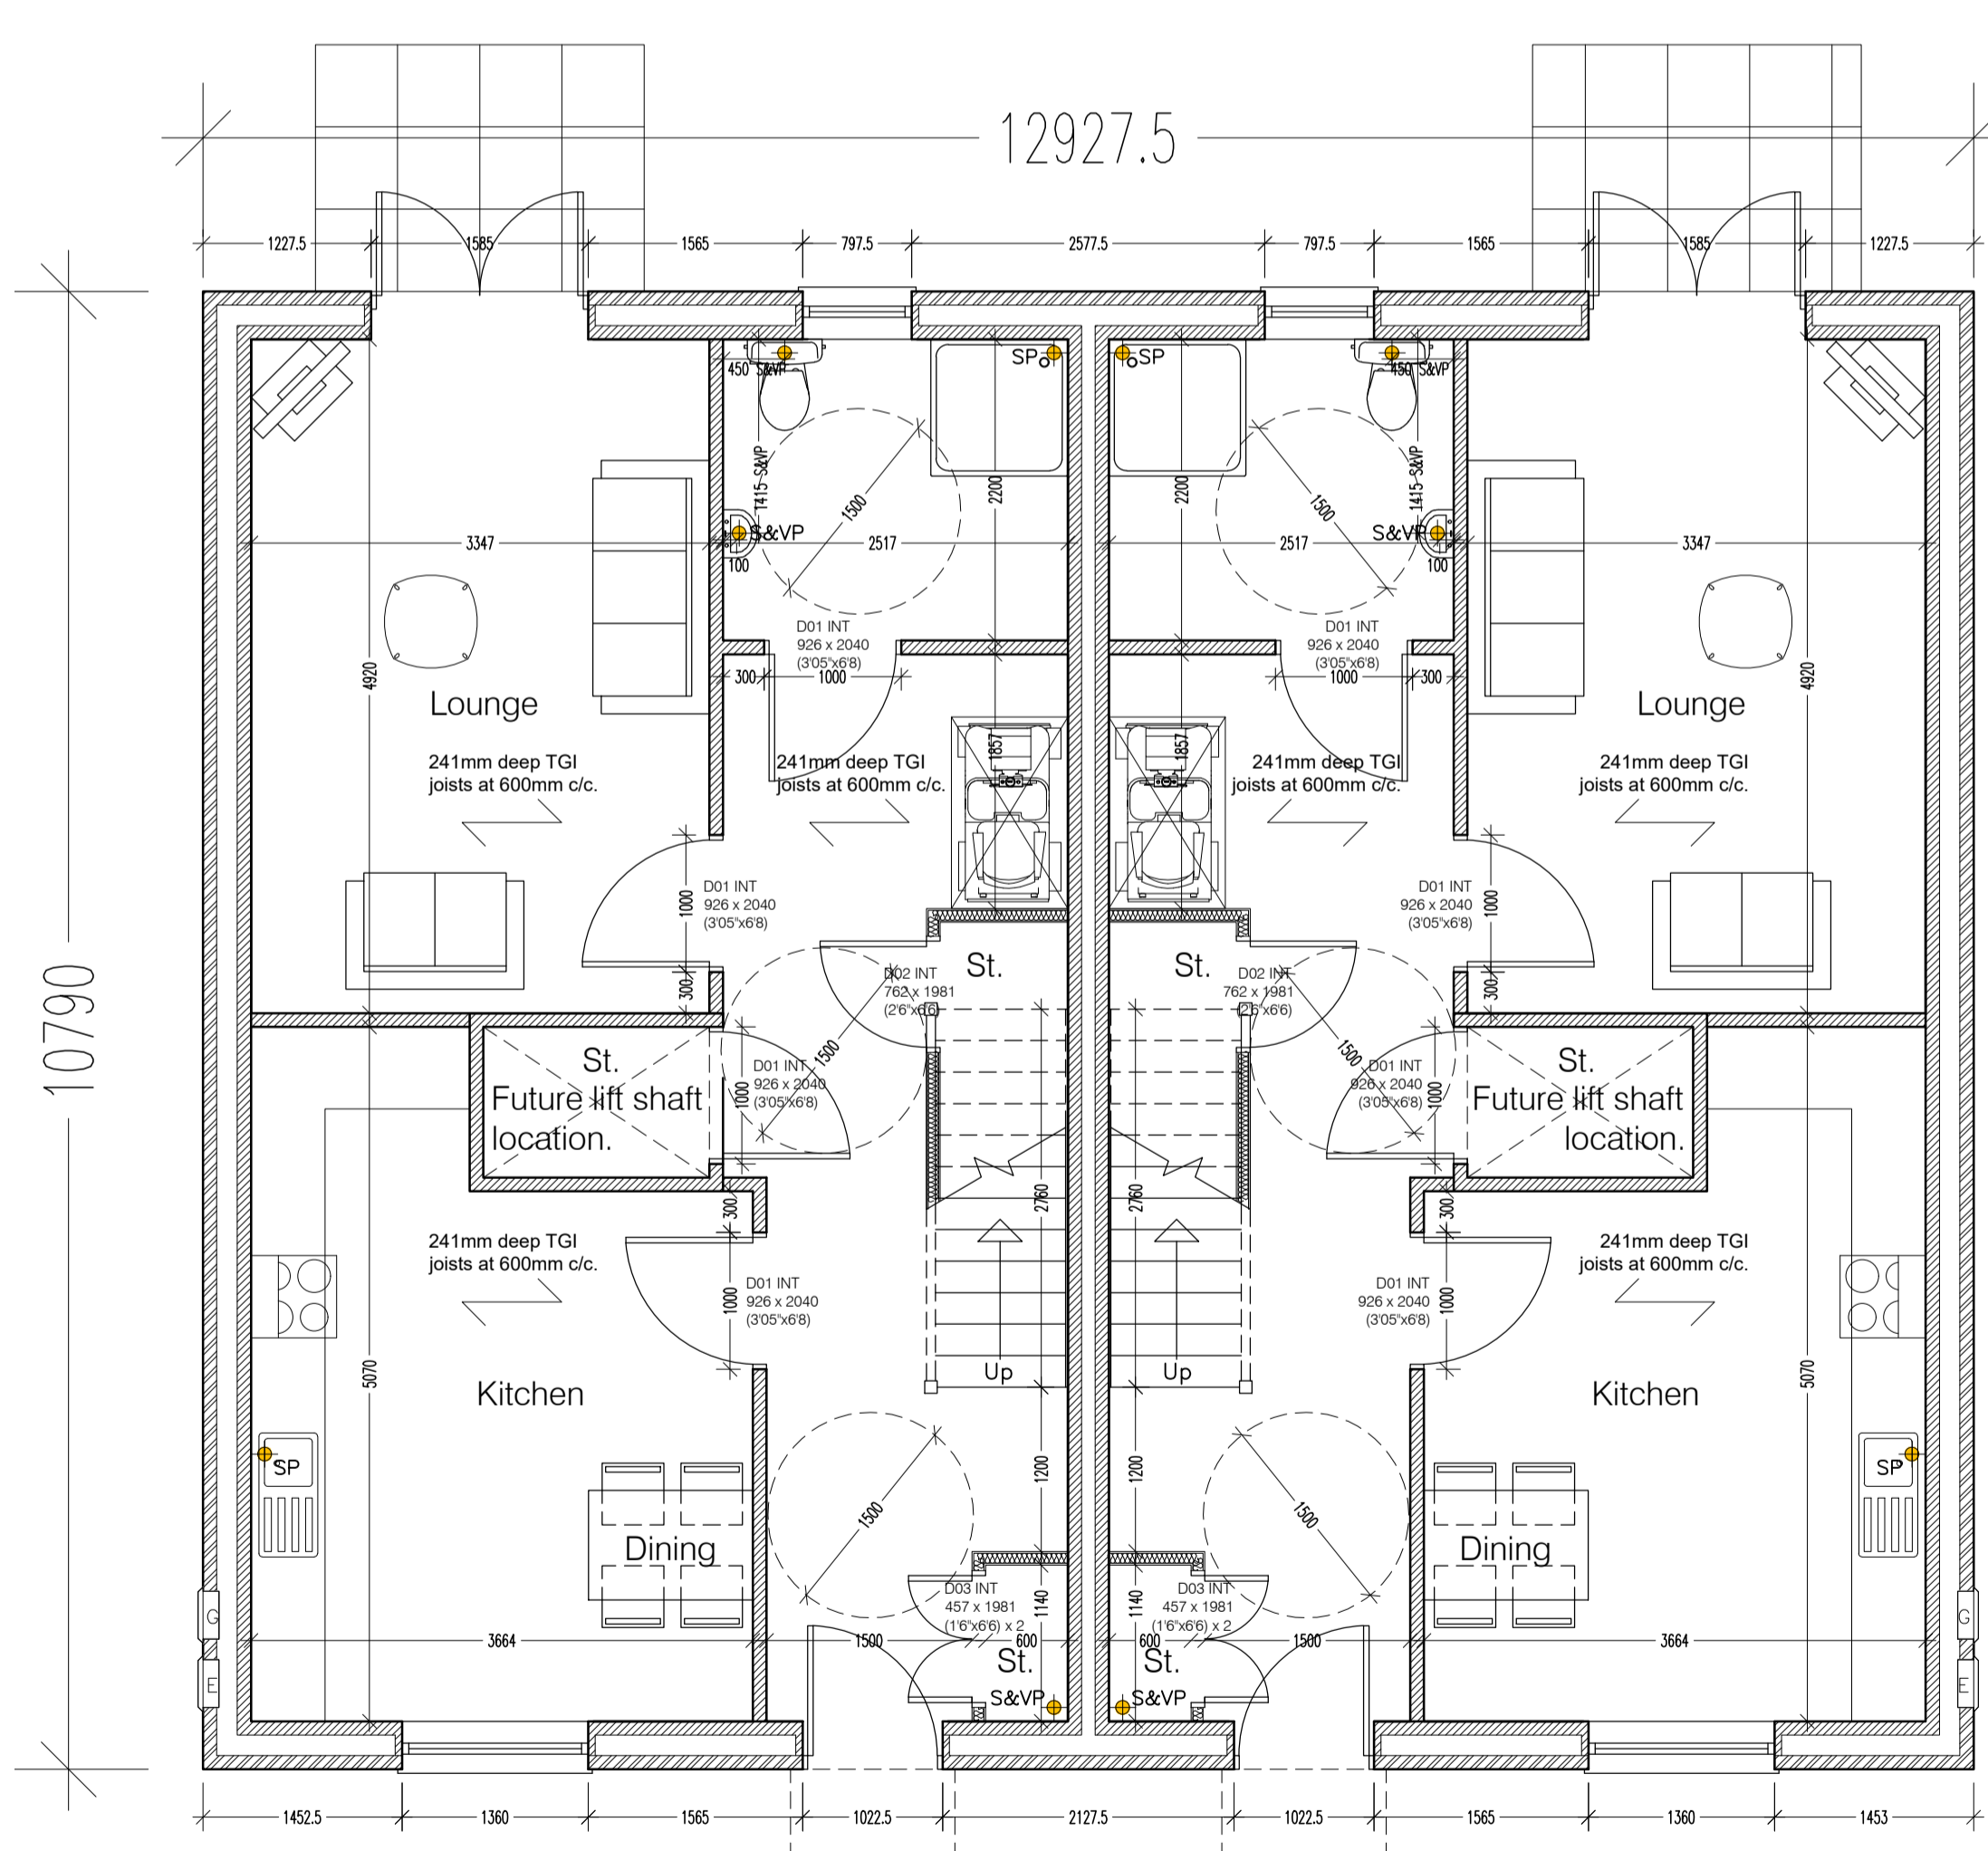

Ground Floor Plan - Pair

Type Lime - 3 Bedroom 2 storey
M43 (B) Compliant

Rev A 17th Oct '25 Layout amended to suit M43 (B) Requirements.

Project: Saul Homes Standard House Types

Name: House Type 'Lime' Ground and First Floor Plan Elevations and Section A-A

Scale: 1:50/100@A1 Drawn: PJ Date: 06/24 Checked:

Drawing no: SH / ST / 69 Rev: A

Burntwood Office Park
 Common Road
 Brierley
 Barnsley
 S72 9ET
 T: 01226 707090
 F: 01226 707091
 info@saulhomes.co.uk
 www.saulhomes.co.uk

SAUL HOMES

Residential Development at
 Doncaster Road Darfield, Barnsley