



©
 No dimensions are to be scaled from this drawing.
 All dimensions and sizes to be verified on site

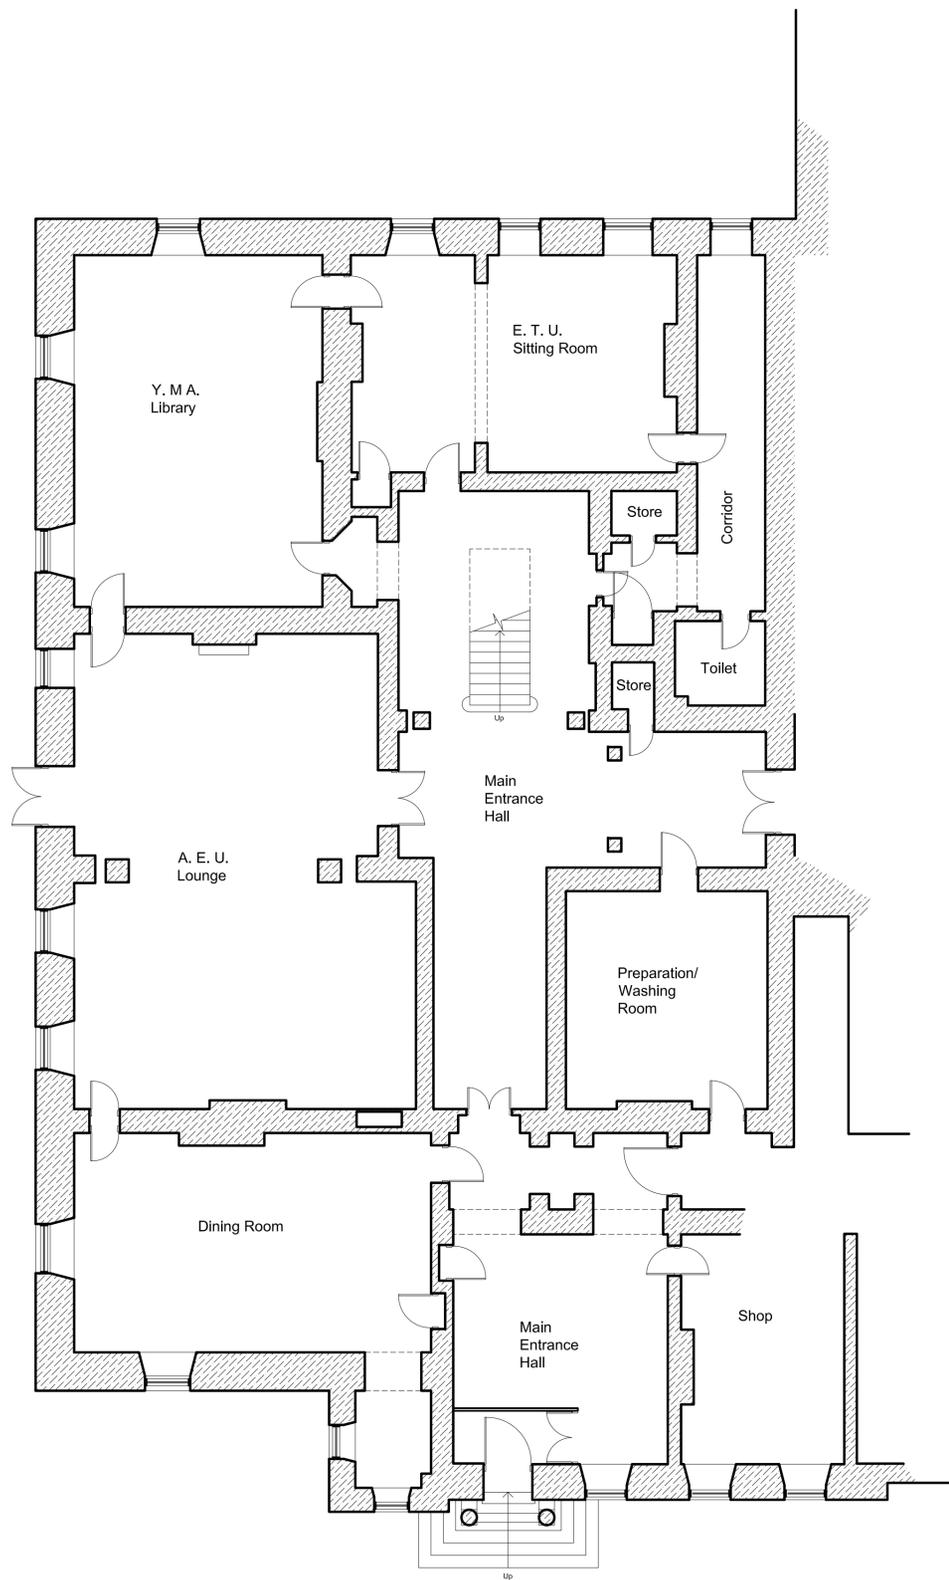

Proposed Ground Floor Plan

(Scale 1:100)

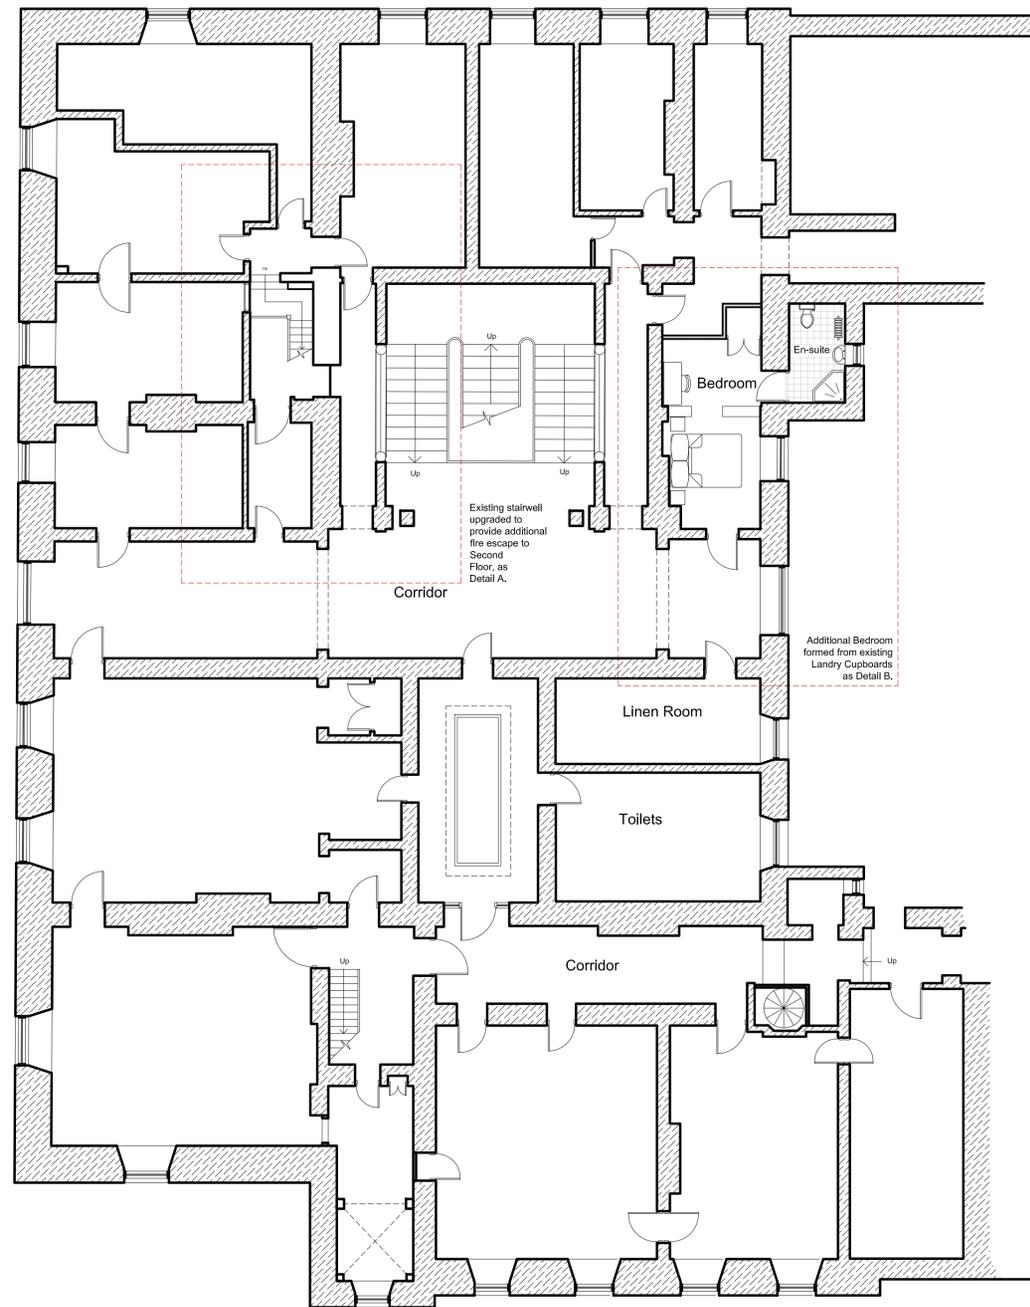

Proposed First Floor Plan

(Scale 1:100)



B	June '18	Revised proposals	TJC
A	Oct '16	Revised proposals	TJC
No.	Date	Revision Details	By

Andrew Shepherd.
 Chartered Architect, Surveyor
 453 Glosop Road, Sheffield S10 2PT
 Telephone: 0114 2662458, Fax: 0114 2662459,
 Email: info@andrewshepherdarchitect.co.uk

Client:
 Wortley Hall Ltd.

Job Title:
 Proposed Conversion of Roof Spaces into
 Additional Residential Accommodation at
 Wortley Hall, Wortley

Drawing Title:
 Proposed Ground Floor Plan and First
 Floor Plan

Scale: 1:100 @ A1	Drawn By: TJC	Date: May 2016
----------------------	------------------	-------------------

Job No: 03.22.15/16	Drawing No: P/01	Revision No: B
------------------------	---------------------	-------------------