


Drawing No.	Rev No.
MAH001 -002	

IF IN DOUBT ASK!


	SCALE BARS				
1:100	1	2	3	4	5
1:200	2	4	6	8	10
1:500	5	10	15	20	25
1:1250		25		50	

DO NOT SCALE: Contractor to check all dimensions and report any omissions or errors


NOTES

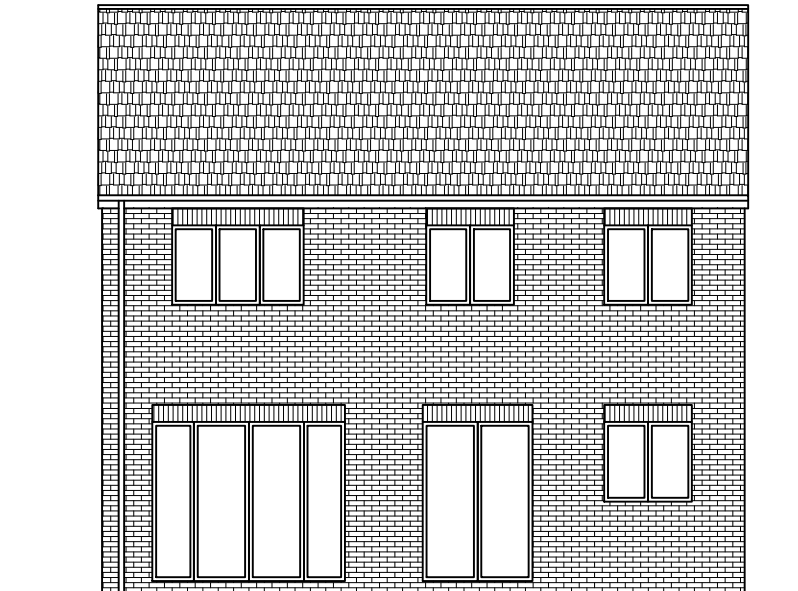

EXISTING REAR ELEVATION
SCALE 1:100 AT A3

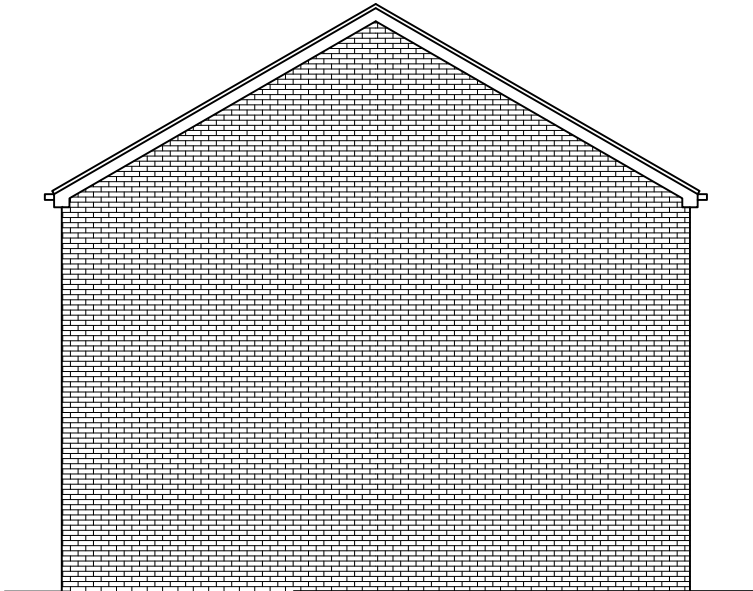

EXISTING END ELEVATION
SCALE 1:100 AT A3

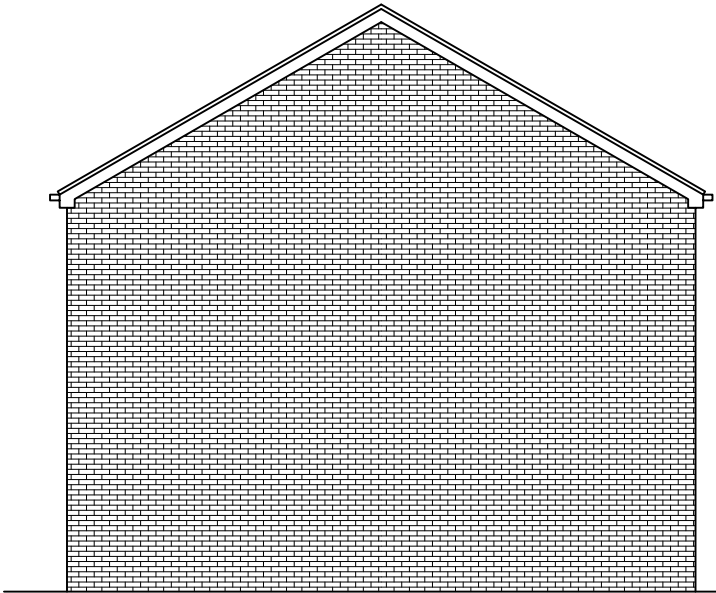

EXISTING END ELEVATION
SCALE 1:100 AT A3

Rev	Description	By	Chk	App	Date
JRB DESIGNS Ltd 1 Saville Road Cudworth Barnsley S72 8LT Tel: 01226 383542 Fax: 01226 380078 Mob: 07970 541192 Email: john@jrbdesigns.co.uk This drawing is copyright. © jrbdesigns Ltd.					
Client		MR. A HEWITT			
Drawing Title					
EXISTING ELEVATIONS					
Address					
8 LONGDALE CROFT MONK BRETTON BARNSELEY S71 2QT					
Project Title:					
PROPOSED SINGLE STOREY REAR EXTENSION					
Purpose of Issue:					
PLANNING					
Drawing Status					
FIRST ISSUE					
Scale at A3 AS SHOWN		Drawn By JRB		Date 18/05/2026	
Checked By		Date 18/05/2026		Approved By	
				Date 18/05/2026	
Project No. MAH001			Drawing No. 002		Revision -
APPROVAL ☒ INFORMATION ☐ TENDER ☐ CONTRACT ☐ CONSTRUCTION ☐					