


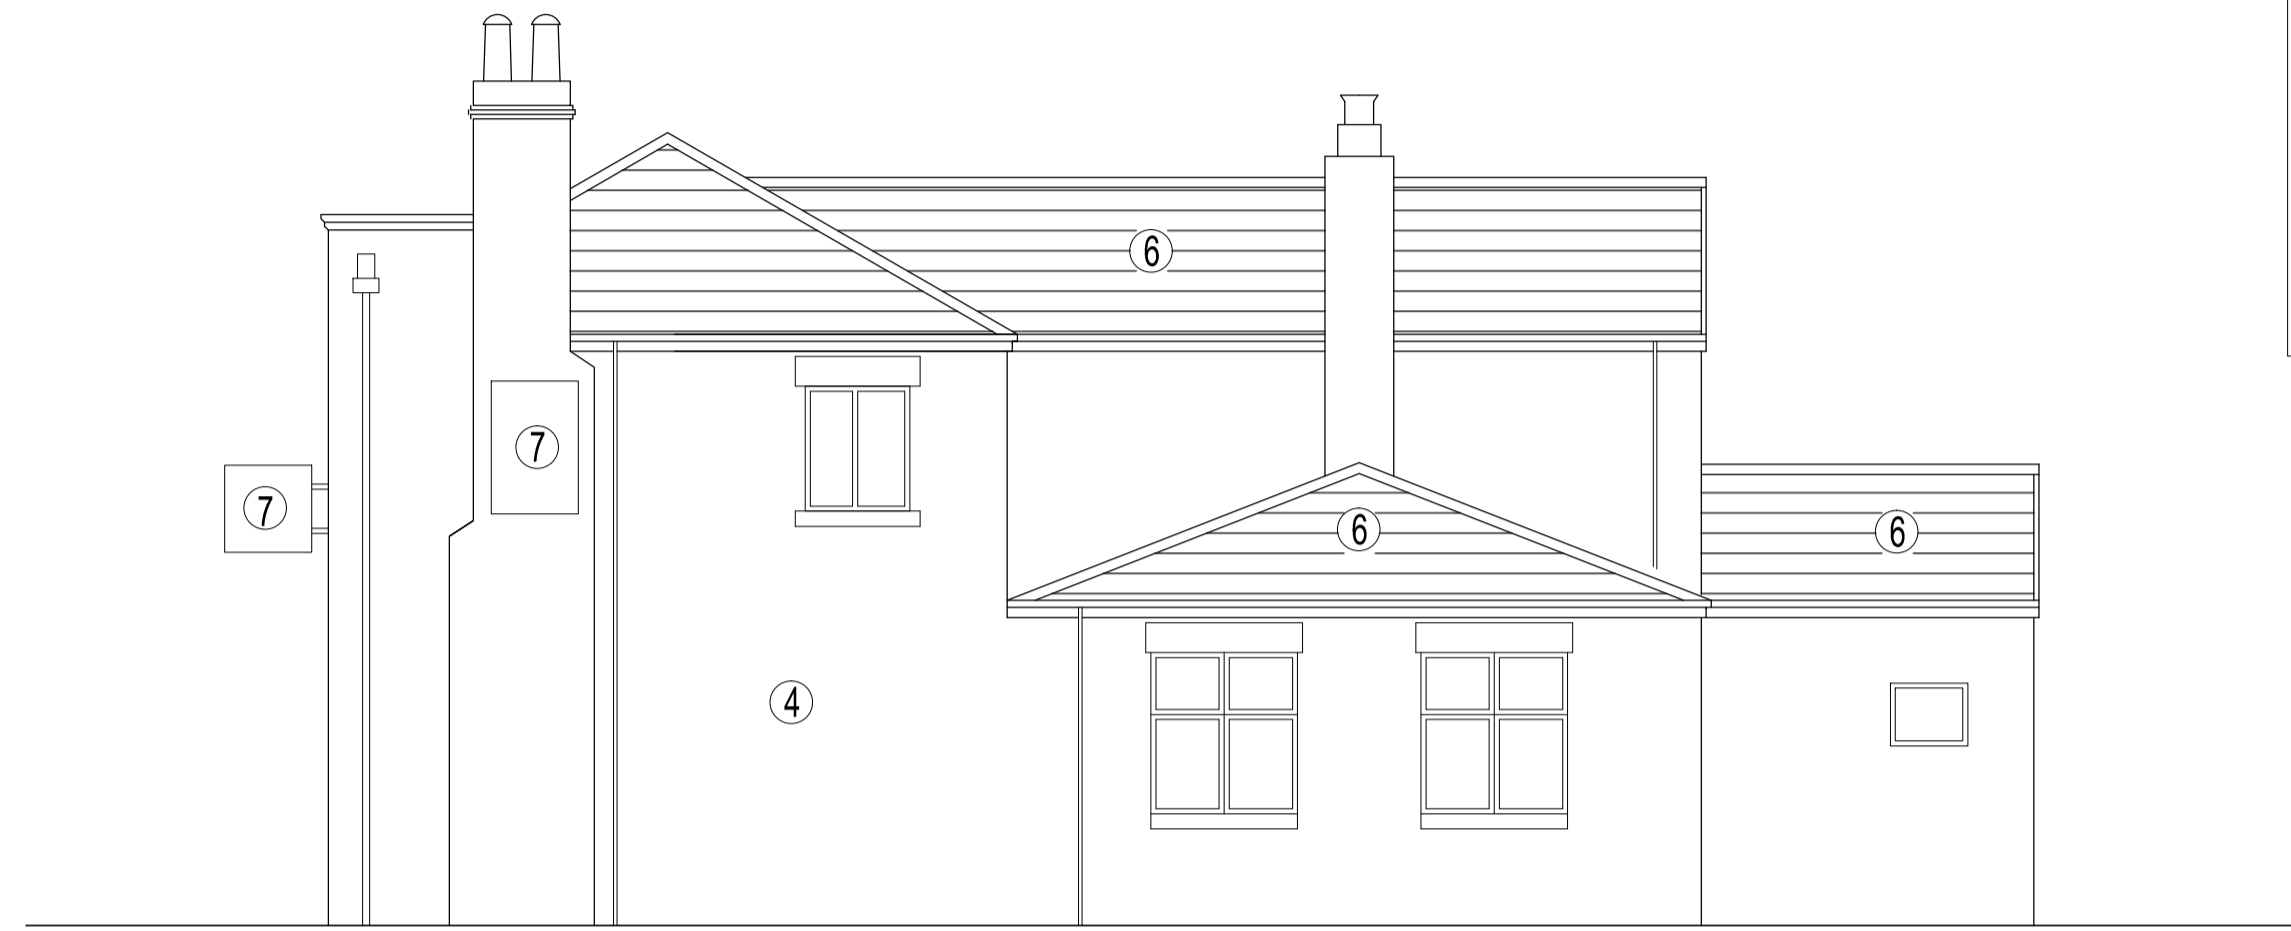


EXISTING SOUTH ELEVATION
SCALE 1/75



EXISTING EAST ELEVATION
SCALE 1/75

- ① Blockwork Painted Black
- ② Blockwork Painted White
- ③ Brickwork
- ④ Brickwork
- ⑤ Rendered Blockwork
- ⑥ Slate Roof Tiles
- ⑦ Existing Signage

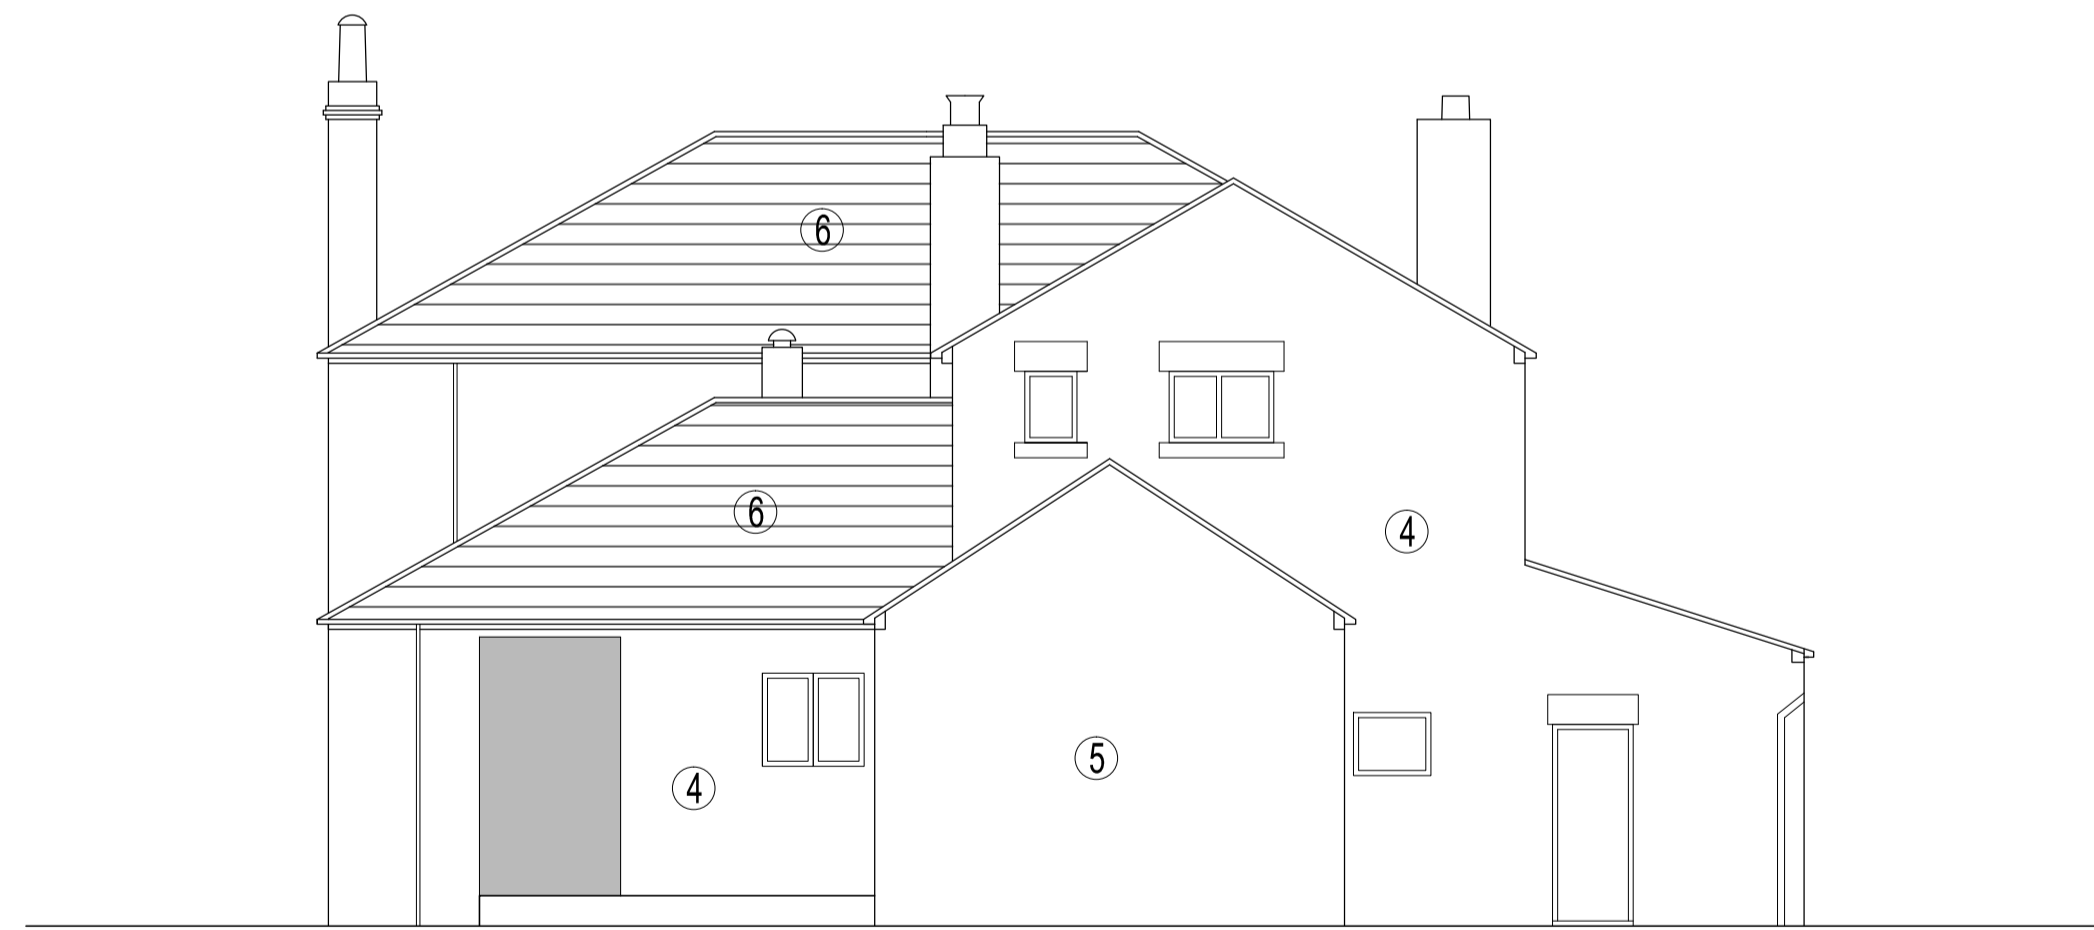

EXISTING NORTH ELEVATION
SCALE 1/75



EXISTING WEST ELEVATION
SCALE 1/75

A	18.8.20 Signage Added	LT
Project : The Hope Inn, 29 Rotherham Road, Barnsley, S71 5QZ		
Drawing: Existing Elevations		Dwg No: 003
Date: 4.8.20	Scale : 1/75 A1	Rev: A