



REVISION	DATE	DESCRIPTION

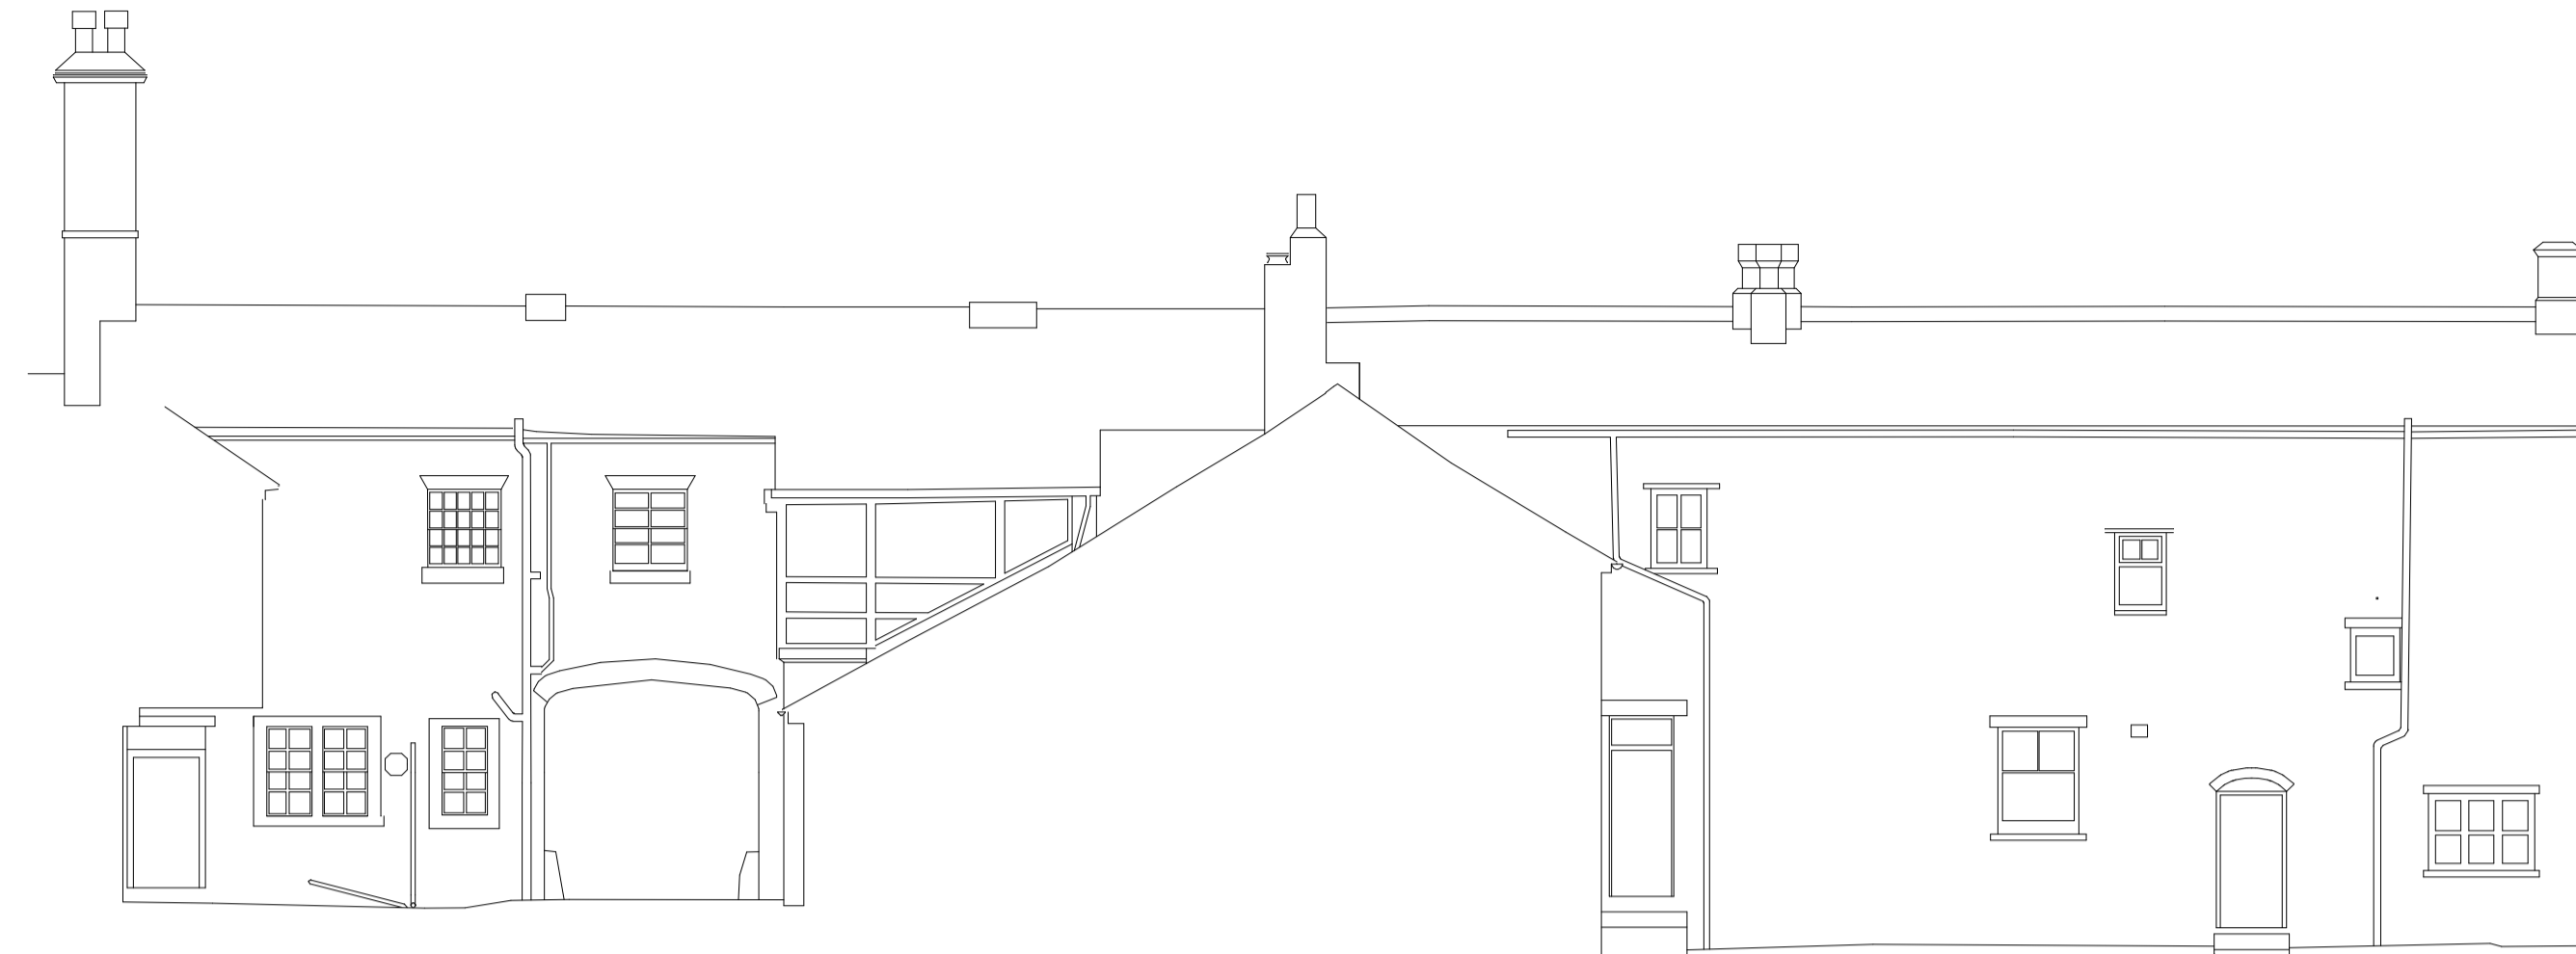

SOUTH ELEVATION

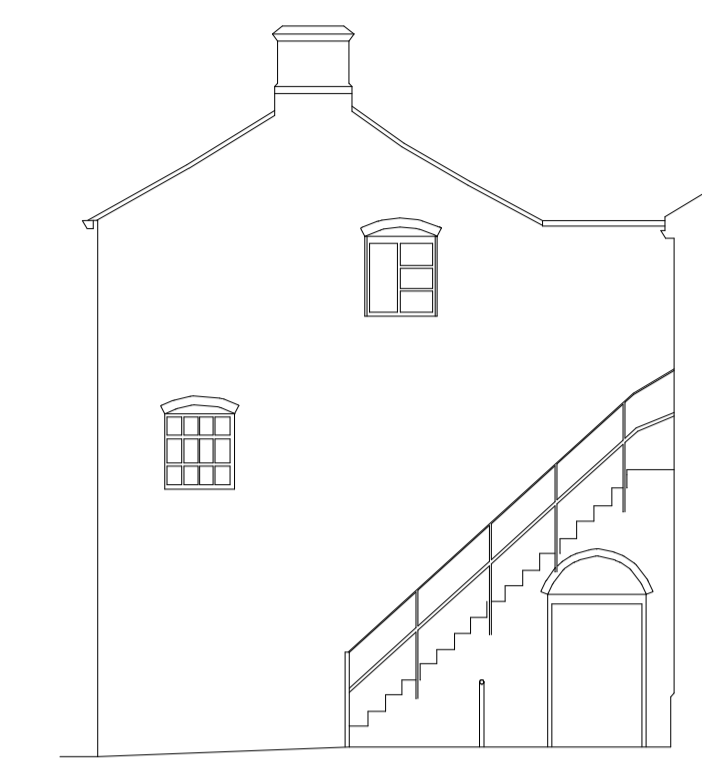


EAST ELEVATION



NORTH ELEVATION

STABLEYARD COTTAGES

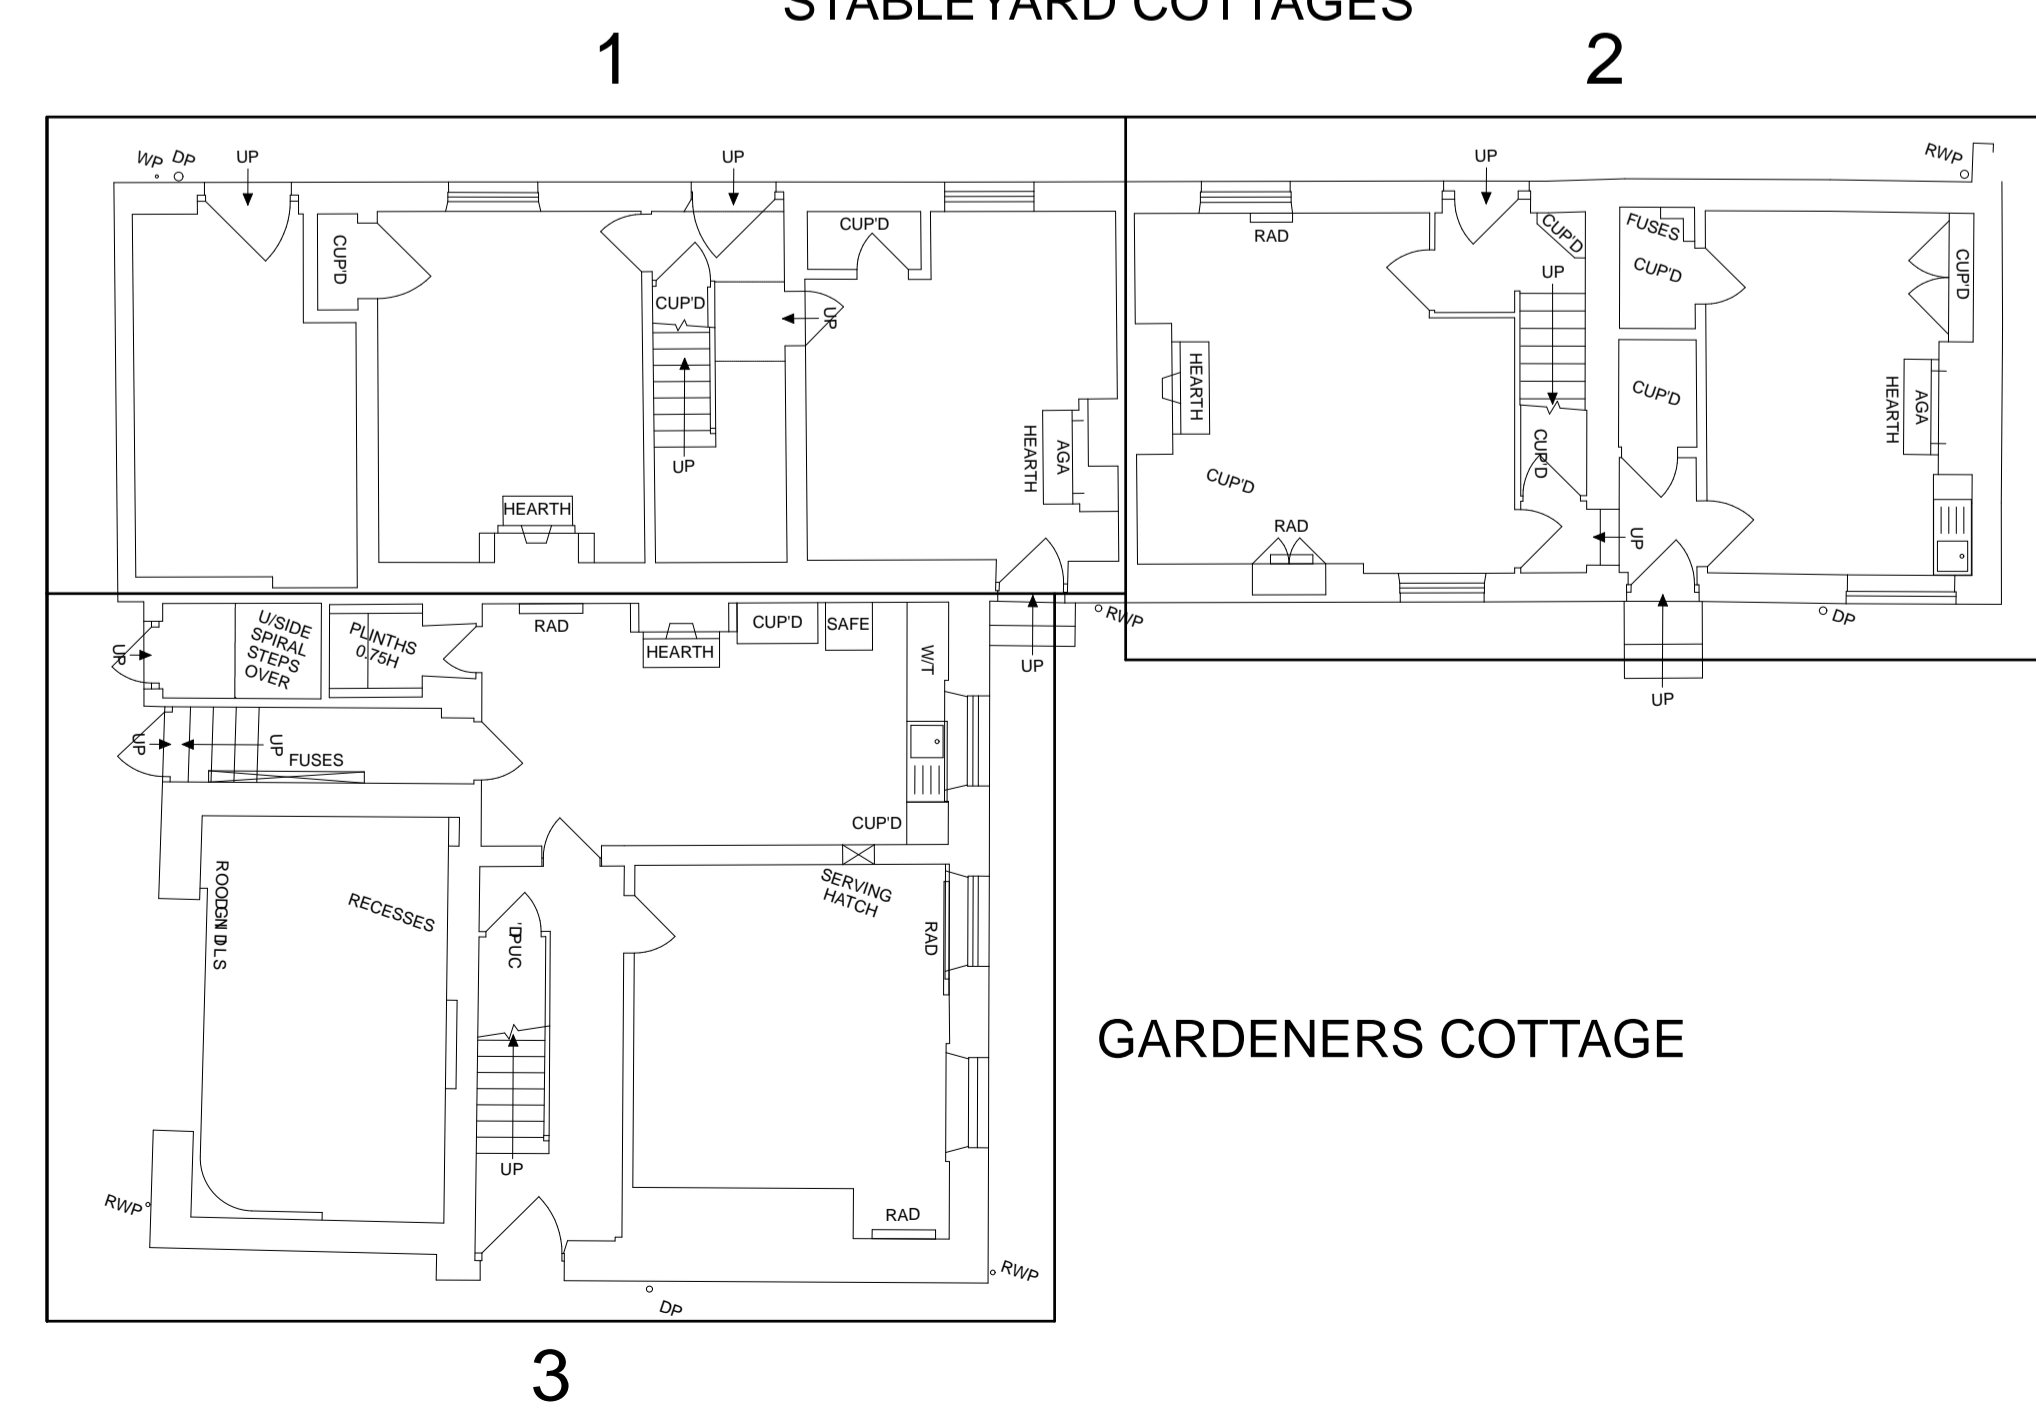

GARDENERS COTTAGE

BARNSELY
Metropolitan Borough Council

CANNON HALL
MUSEUM, PARK & GARDENS

heritage
lottery fund

BIG
LOTTERY
FUND

DRAWING TITLE STABLEYARD COTTAGES - EXISTING PLANS & ELEVATIONS		
JOB DESCRIPTION CANON HALL PARK, BARNSELY		
DRAWING SCALE 1:100 @ A1	DATE JANUARY 2016	DRAWING REF. 2577.04
BAART HARRIES NEWALL 		
<small>1 WILDERHOPE HOUSE FOUNTAIN GARDENS BELLE Vue SHIRESBURY ST. JULI FAX: 01743 34944 TEL: 01743 361261</small>		