




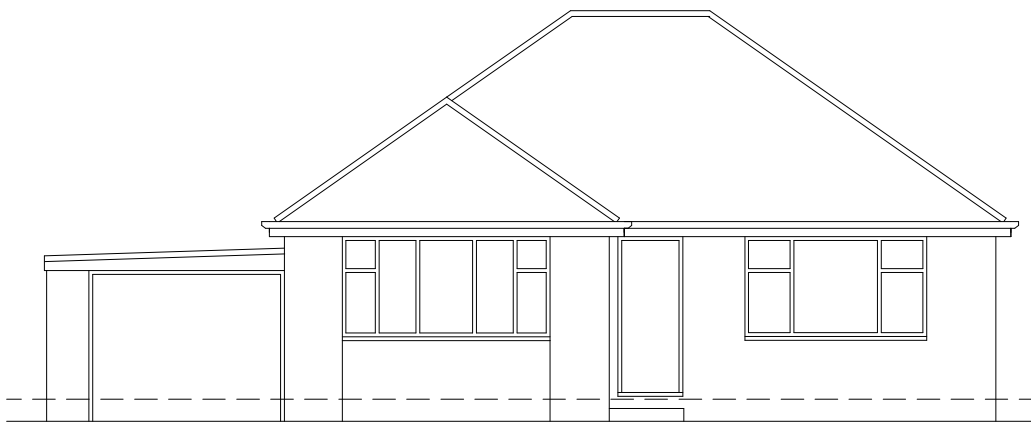


EXISTING FRONT ELEVATION
SCALE 1:100

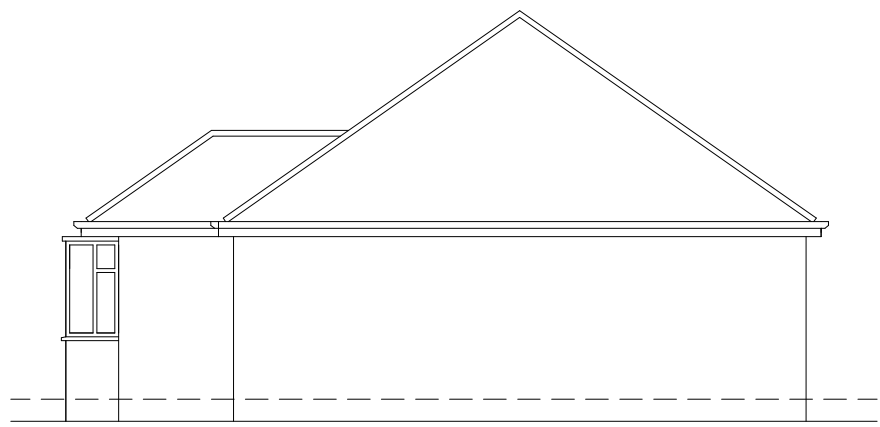


EXISTING SIDE ELEVATION
SCALE 1:100

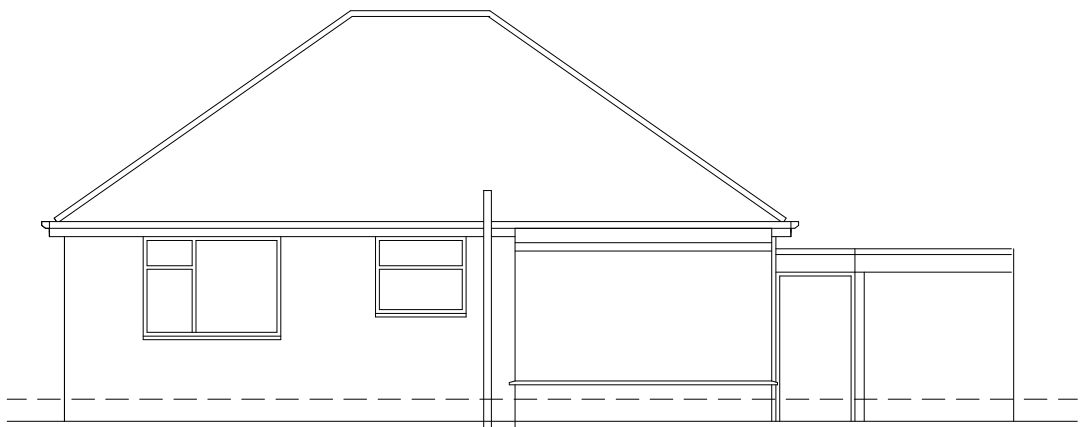


EXISTING REAR ELEVATION
SCALE 1:100

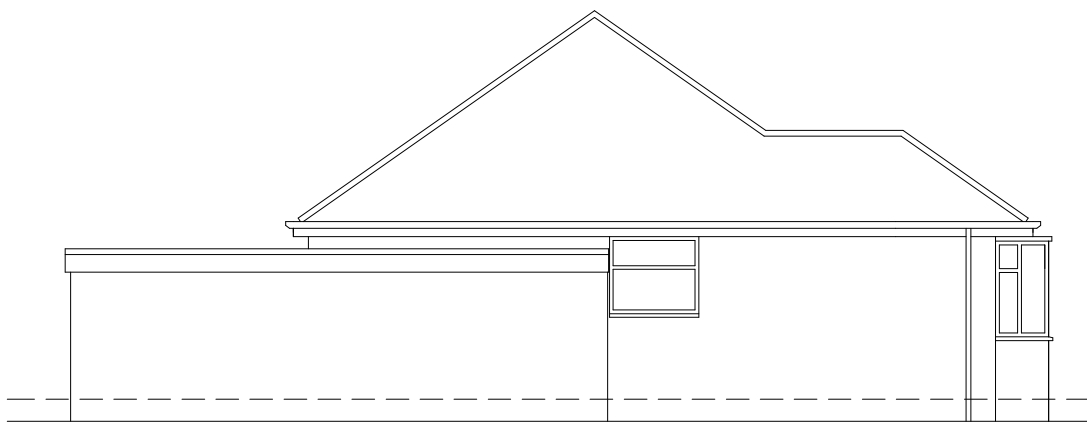


EXISTING SIDE ELEVATION
SCALE 1:100

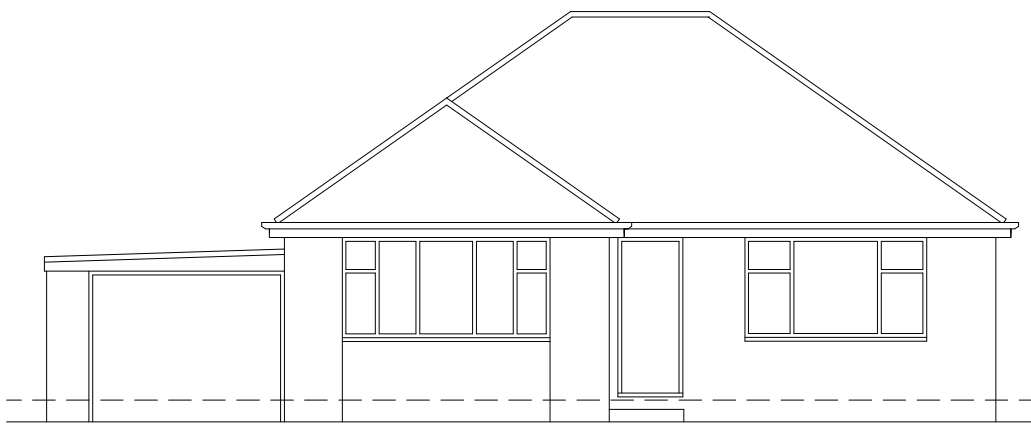


PROPOSED FRONT ELEVATION
SCALE 1:100

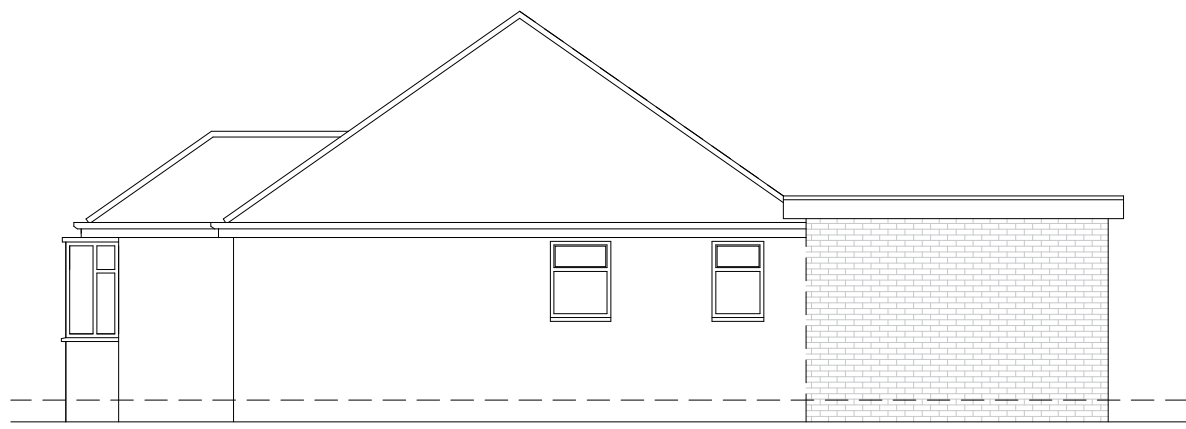


PROPOSED SIDE ELEVATION
SCALE 1:100

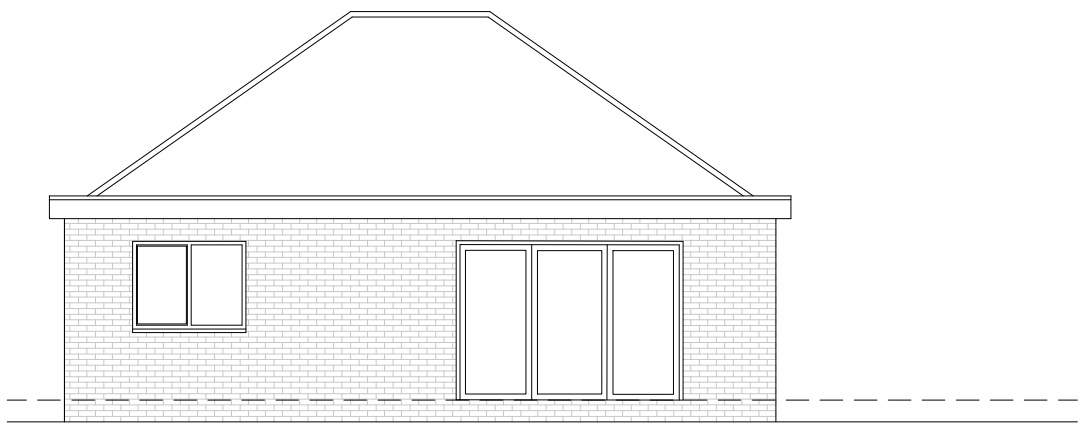


PROPOSED REAR ELEVATION
SCALE 1:100

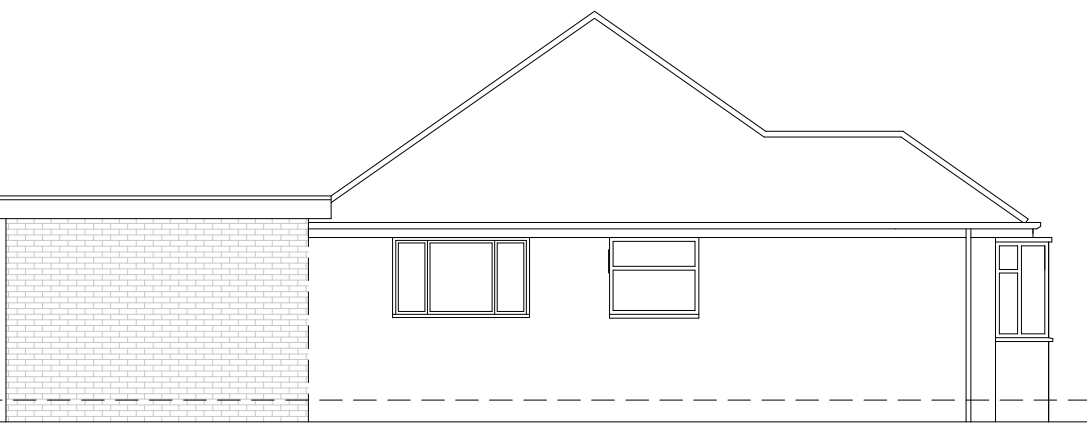


PROPOSED SIDE ELEVATION
SCALE 1:100

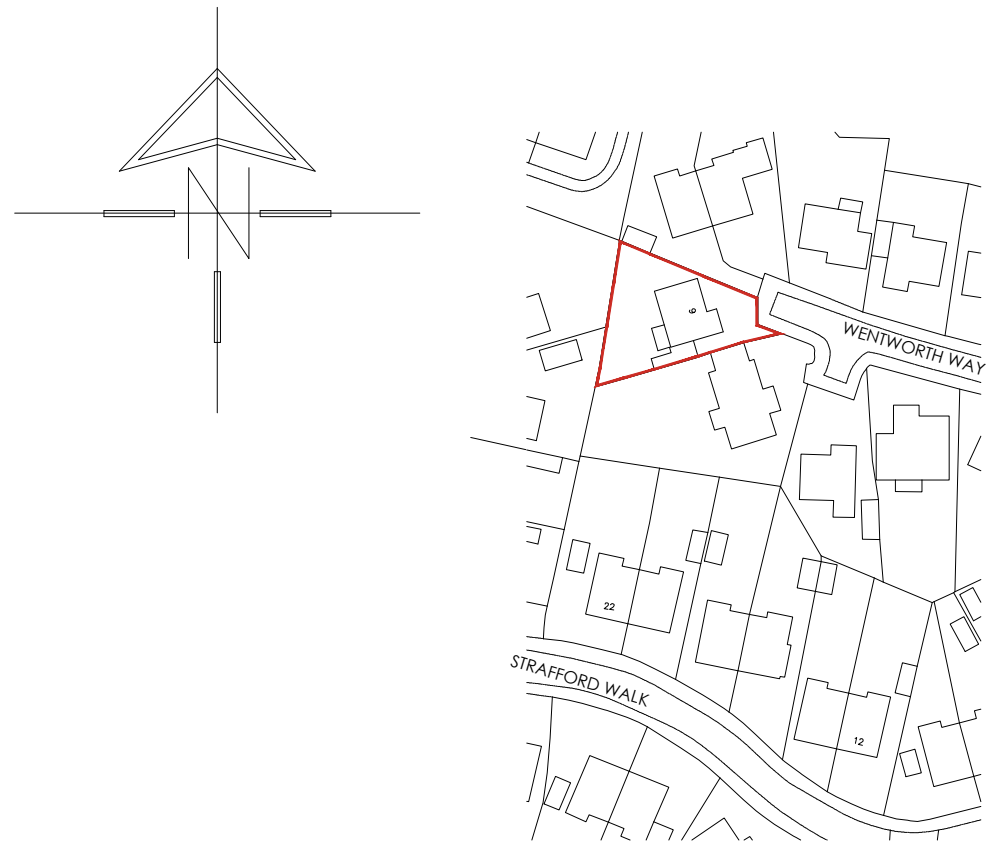


LOCATION PLAN
SCALE 1:1250

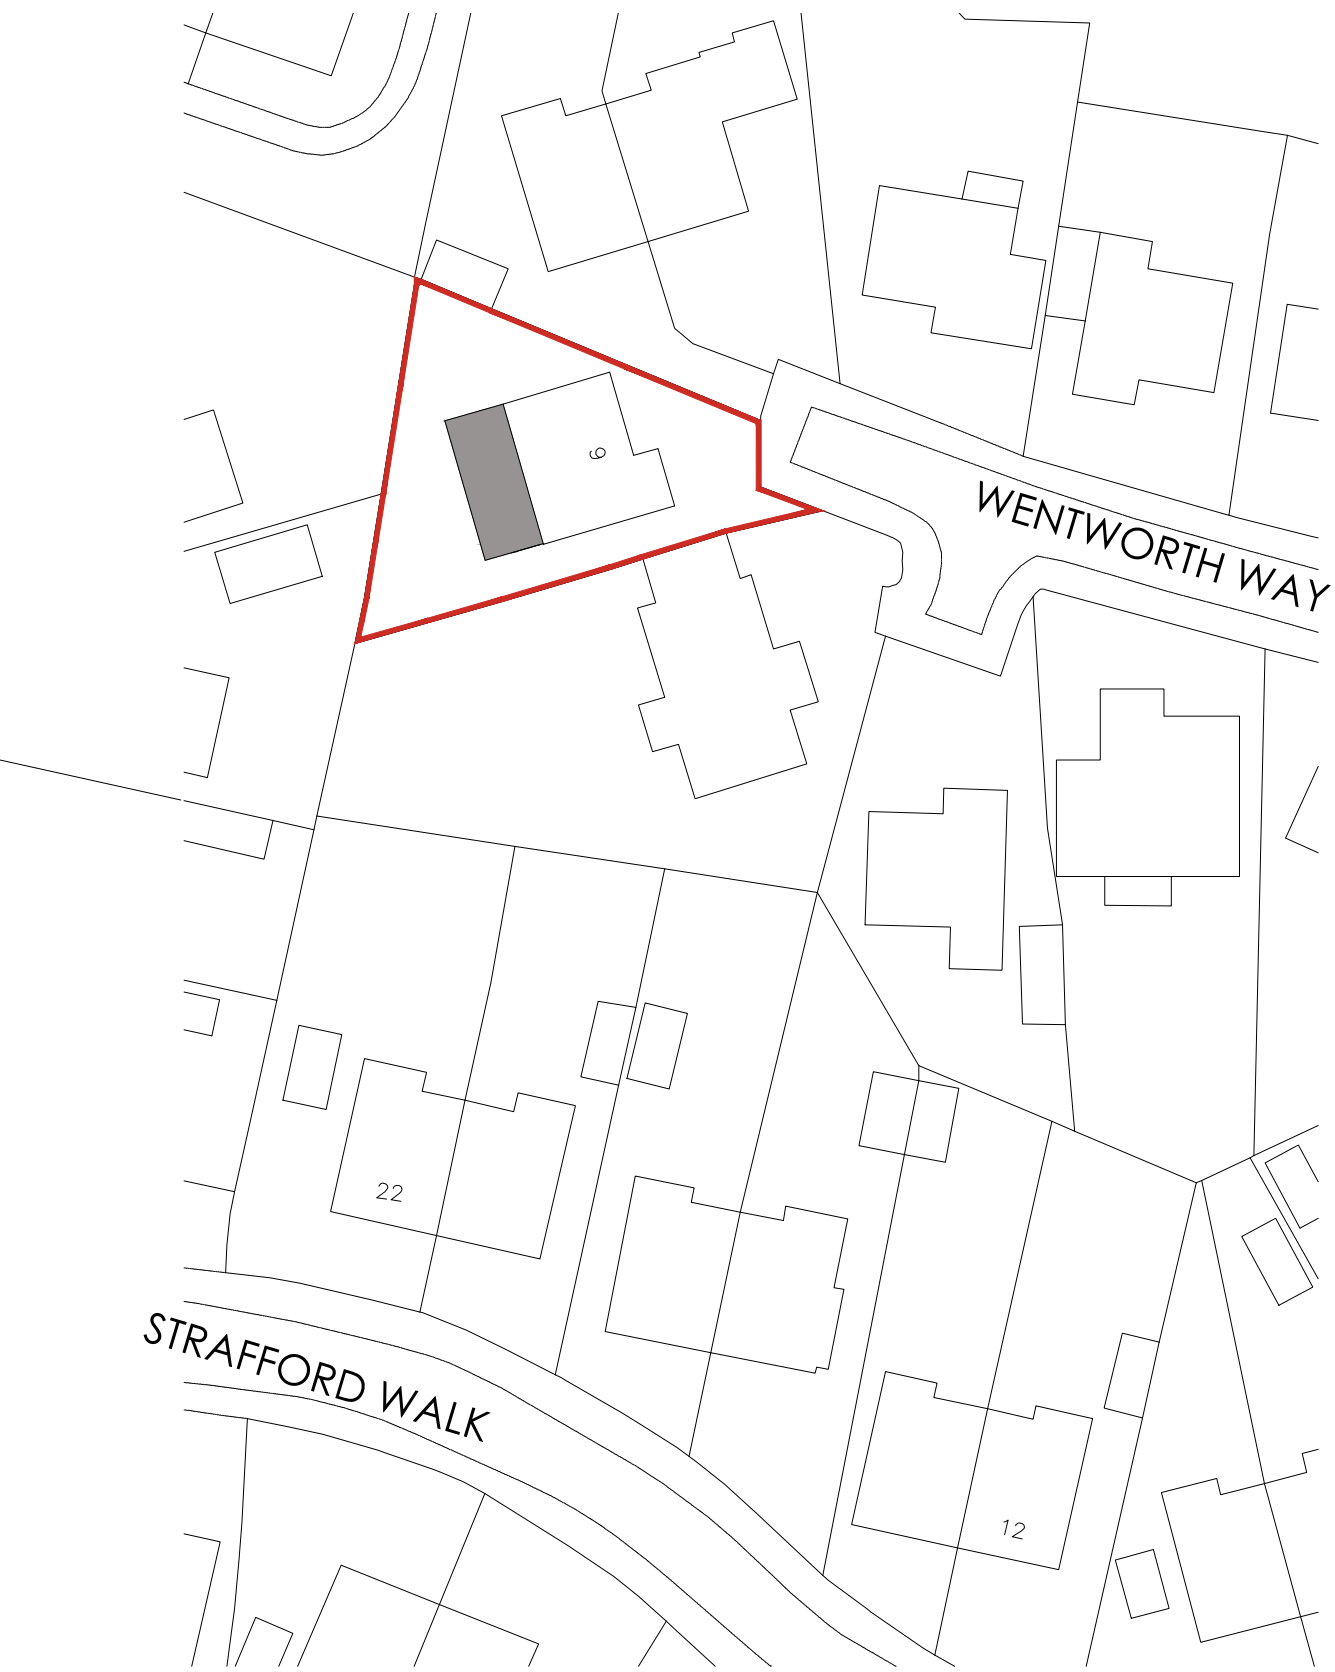

SITE PLAN
SCALE 1:500

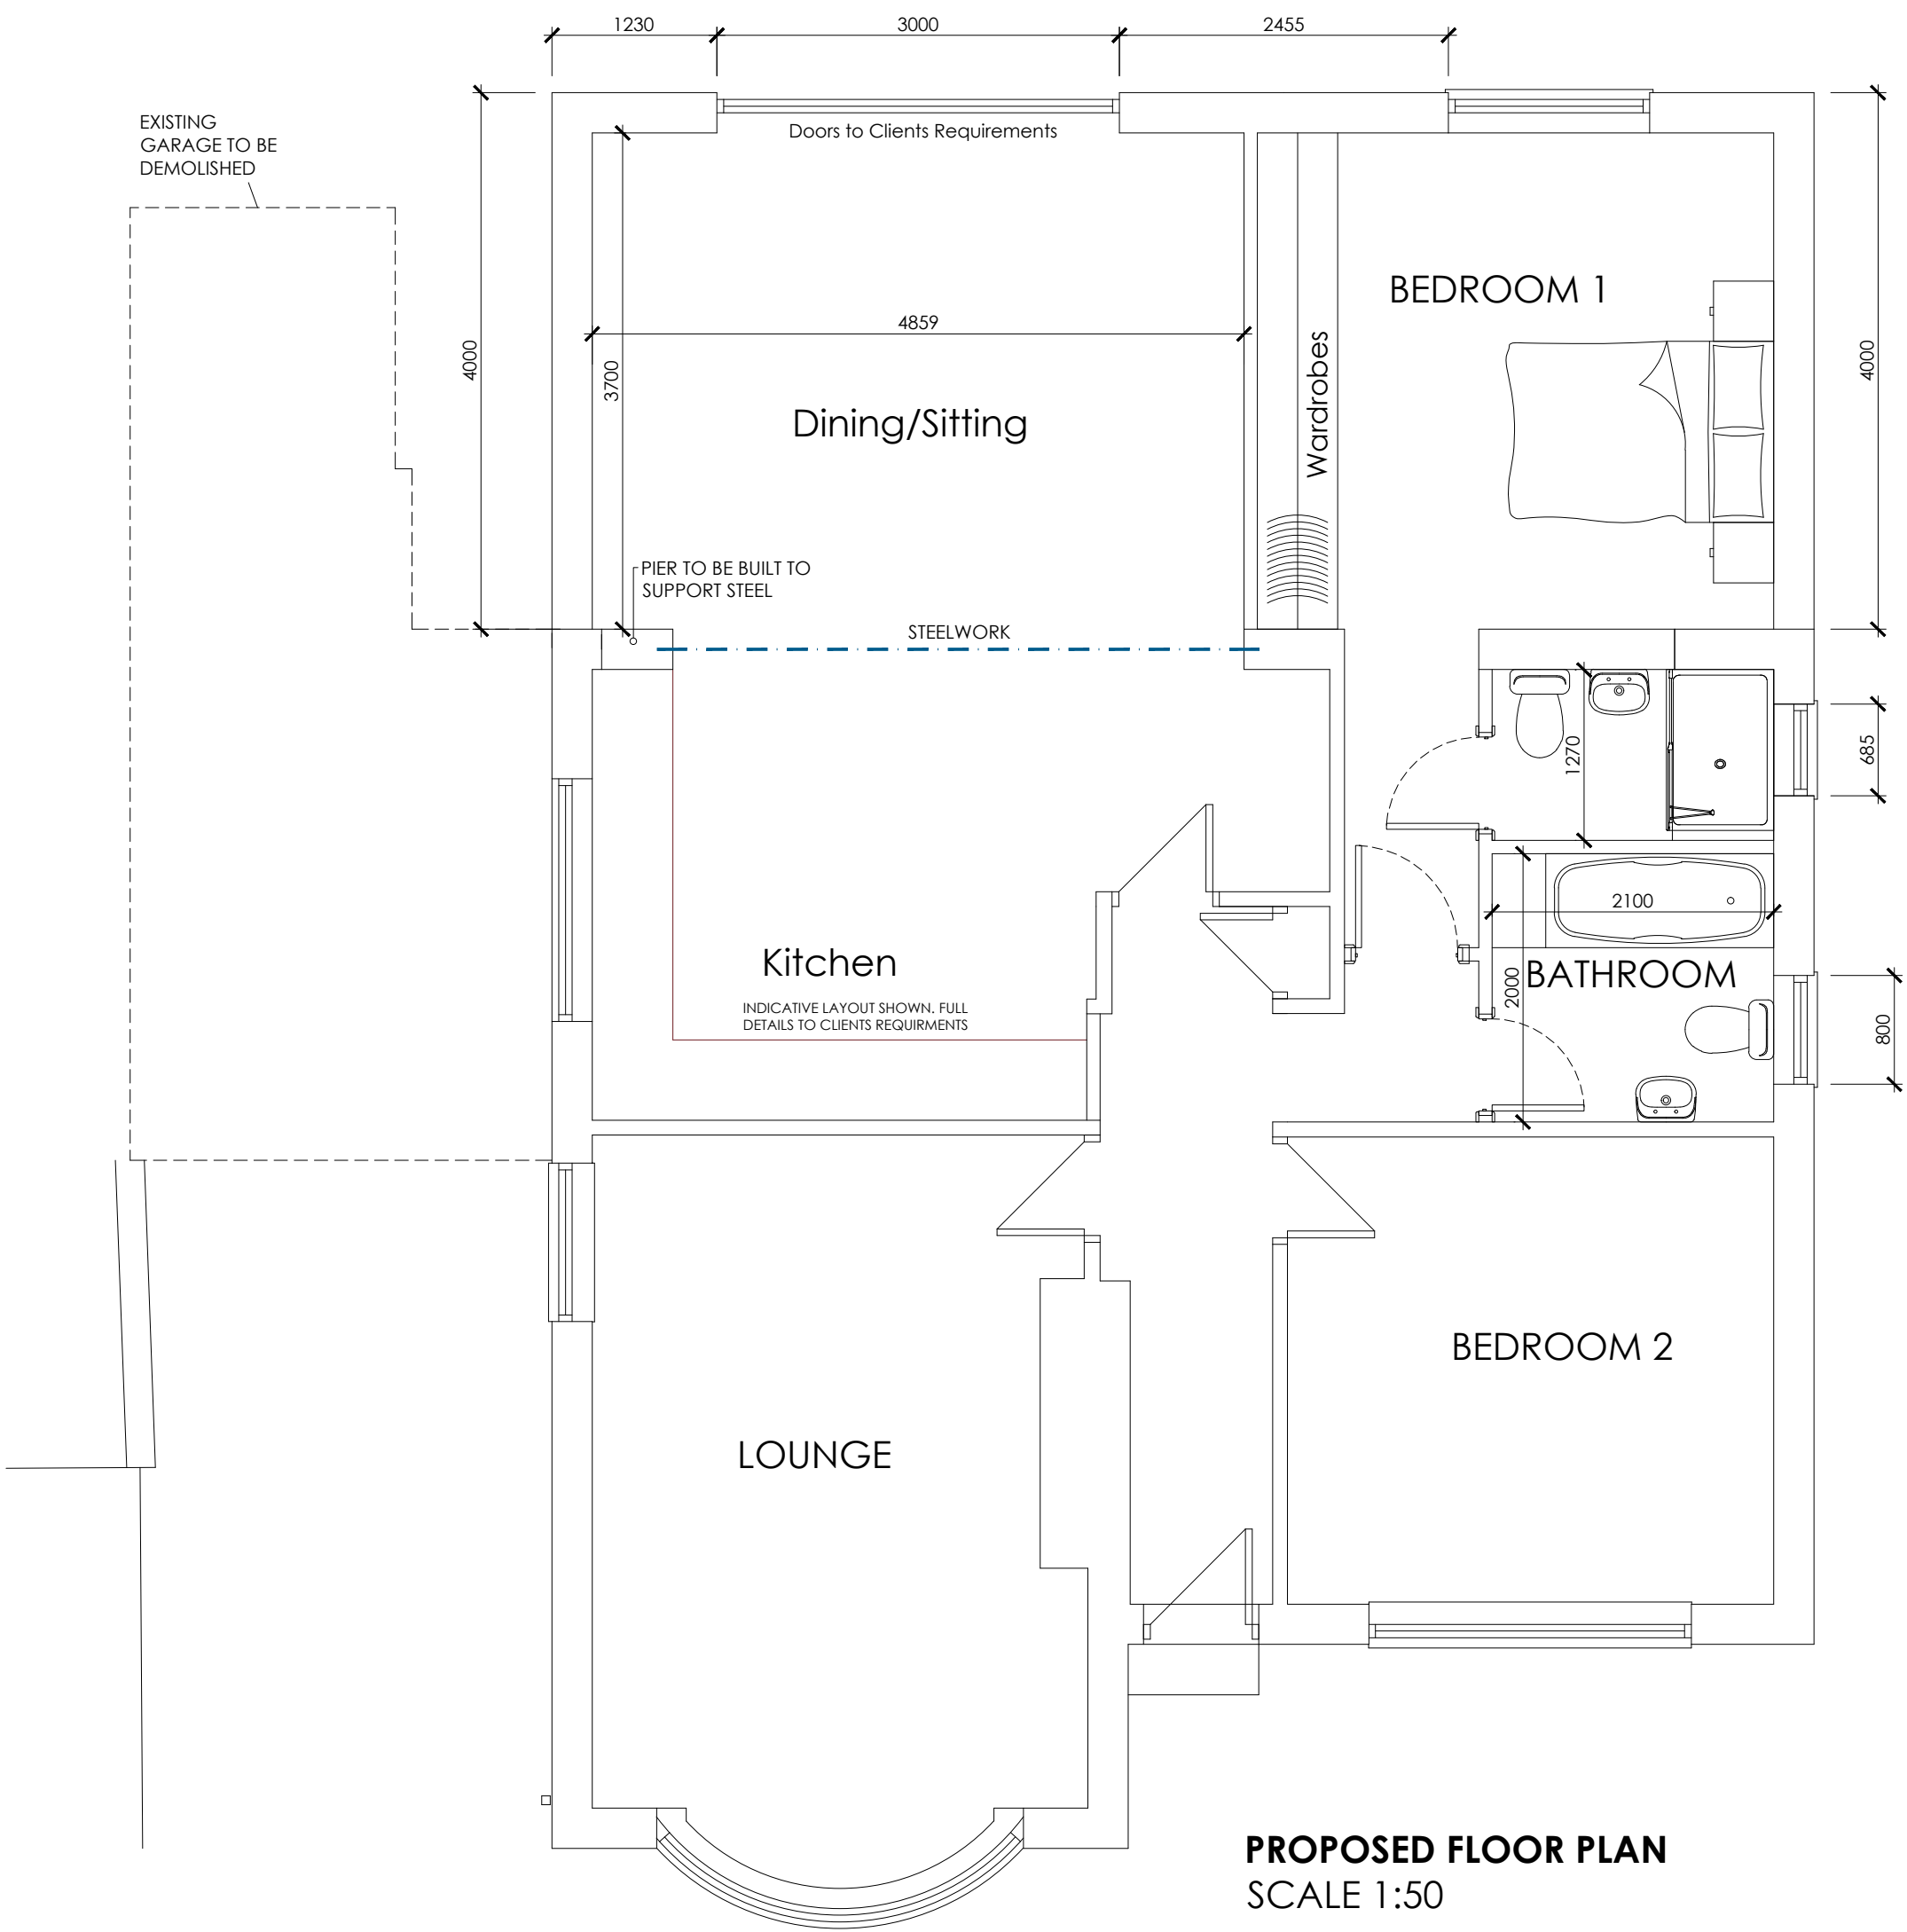

PROPOSED FLOOR PLAN
SCALE 1:50

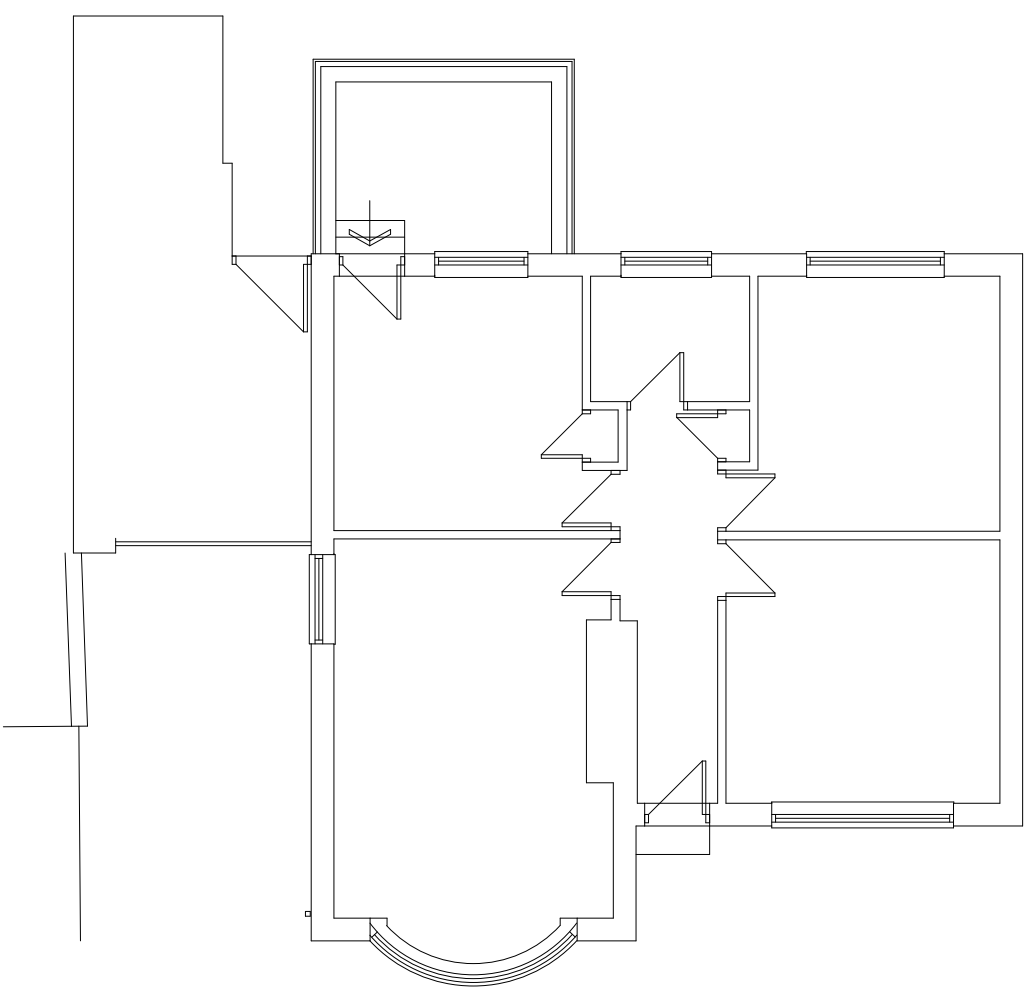

EXISTING FLOOR PLAN
SCALE 1:100

 WhiteAgus PARTNERSHIP			OFFICE ONE, 34 VICTORIA ROAD, BARNSELEY, S70 2BU			Phone: 01226 208482		
ARCHITECTURAL SERVICES			Email: info@whiteaguspартnership.co.uk			Web: www.whiteaguspартnership.co.uk		
Project.			Client.					
PROPOSED EXTENSION AT 6 WENTWORTH WAY, DODWORTH BARNSELEY, S75 3RA			MS GWYN HIRST					
Drawing Title.			Date.		Scale.			
PLANS & ELEVATIONS			MARCH 2019		1:50 @ A1			
			Ref.		Dwg. No.		Rev.	
			18-203		01		B	
Date	Suffix	Description	Date	Suffix	Description			
25/04/2019	A	REVISED TO CLIENTS REQUIREMENTS						
26/06/2019	B	REVISED TO CLIENTS REQUIREMENTS						