


Site Location 1:1250



Existing Site Layout 1:500

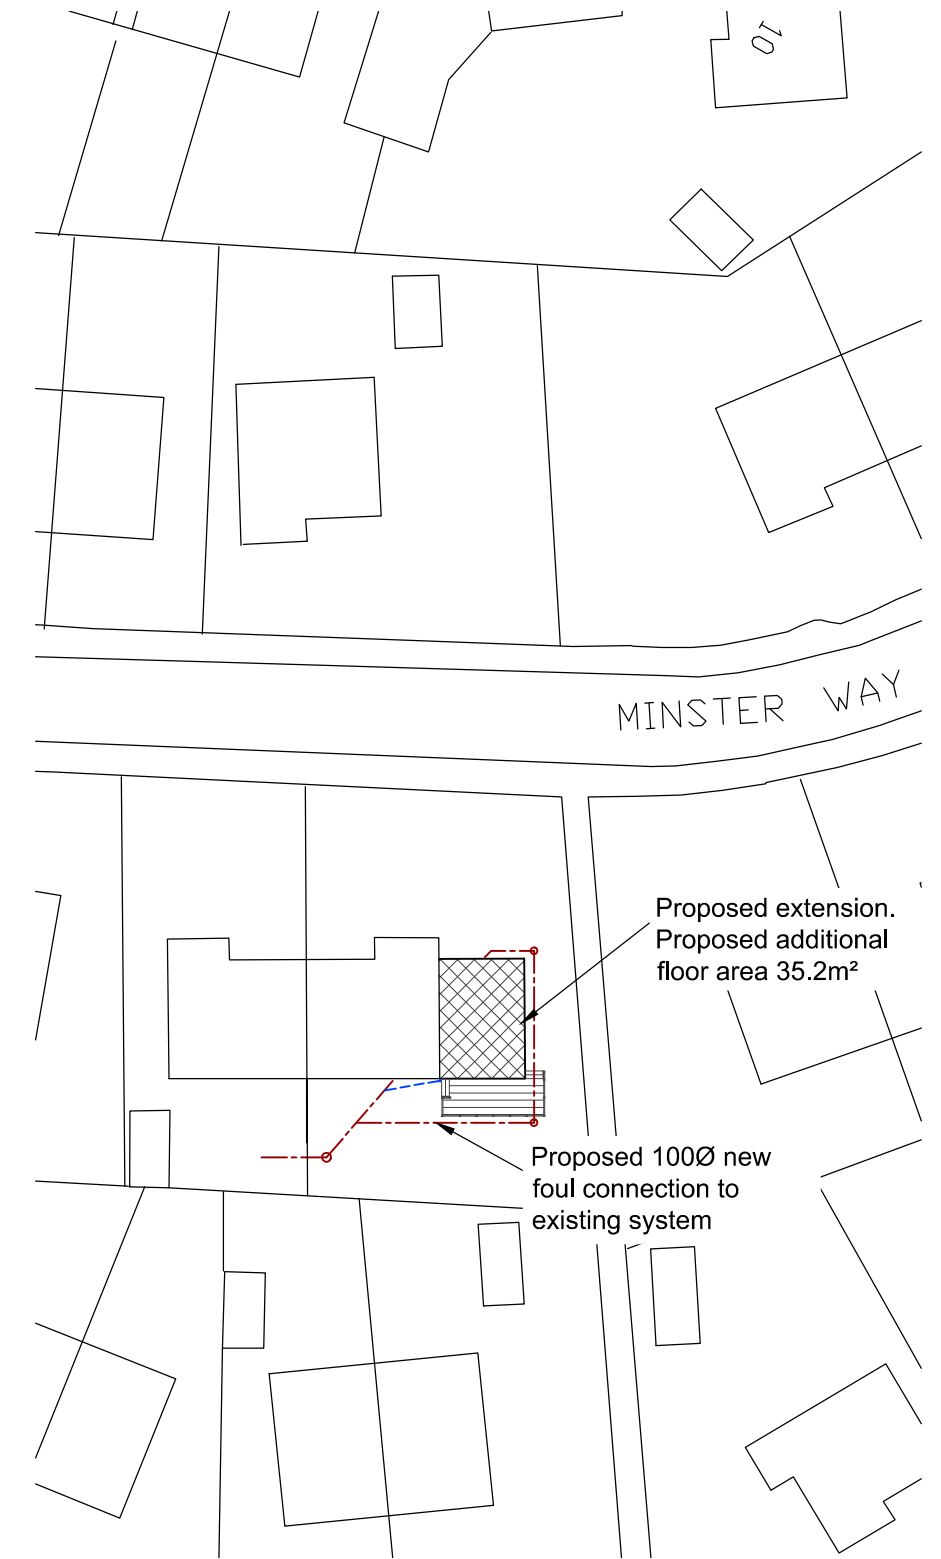

Proposed Site Layout 1:500

Project: Single Storey Side Extension.
 6 Minster Way, Monk Bretton,
 Address: Barnsley, S71 2HZ.
 Drawing Title: Location & Site Plan.
 Date: September 2011.

Drawing No: 2011-1061-001
 Revision -
 Drawn By: NP
 Scale @ A3: As shown
 Drawing Status: Planning

JA DEAKIN

CAD DRAWING SERVICES LTD

95 Arundel Drive, Lundwood, Barnsley, S71 5LF. Tel:07886030175
 Email:info@jadcad-services.co.uk www.jadcad-services.co.uk