




FRONT ELEVATION

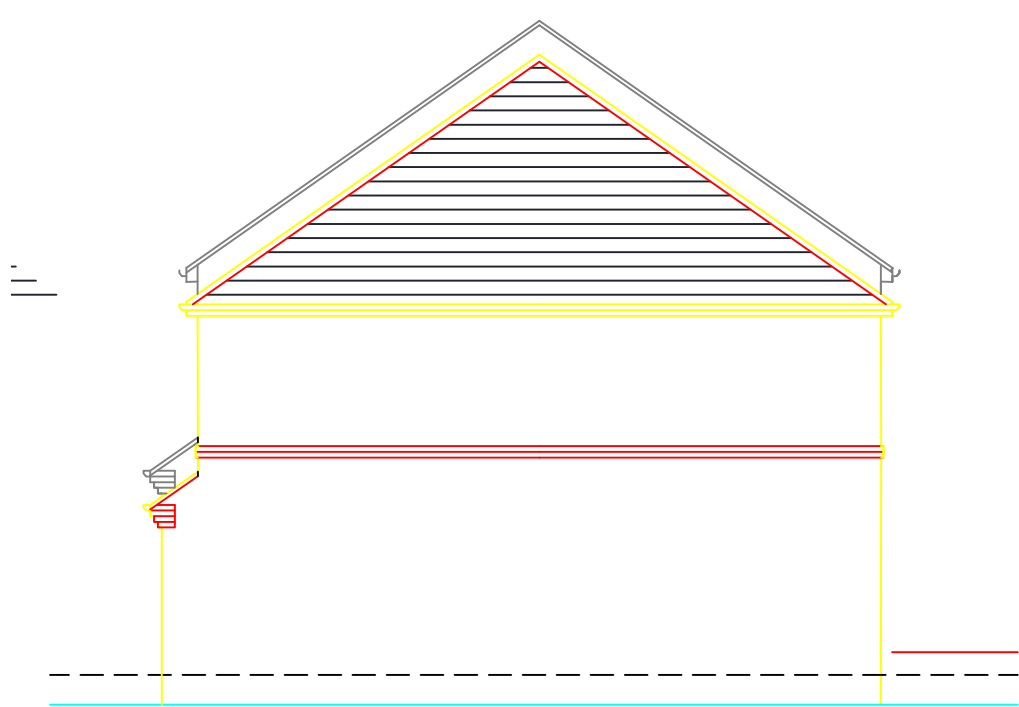


SIDE ELEVATION



LOCATION PLAN

SCALE 1:1250

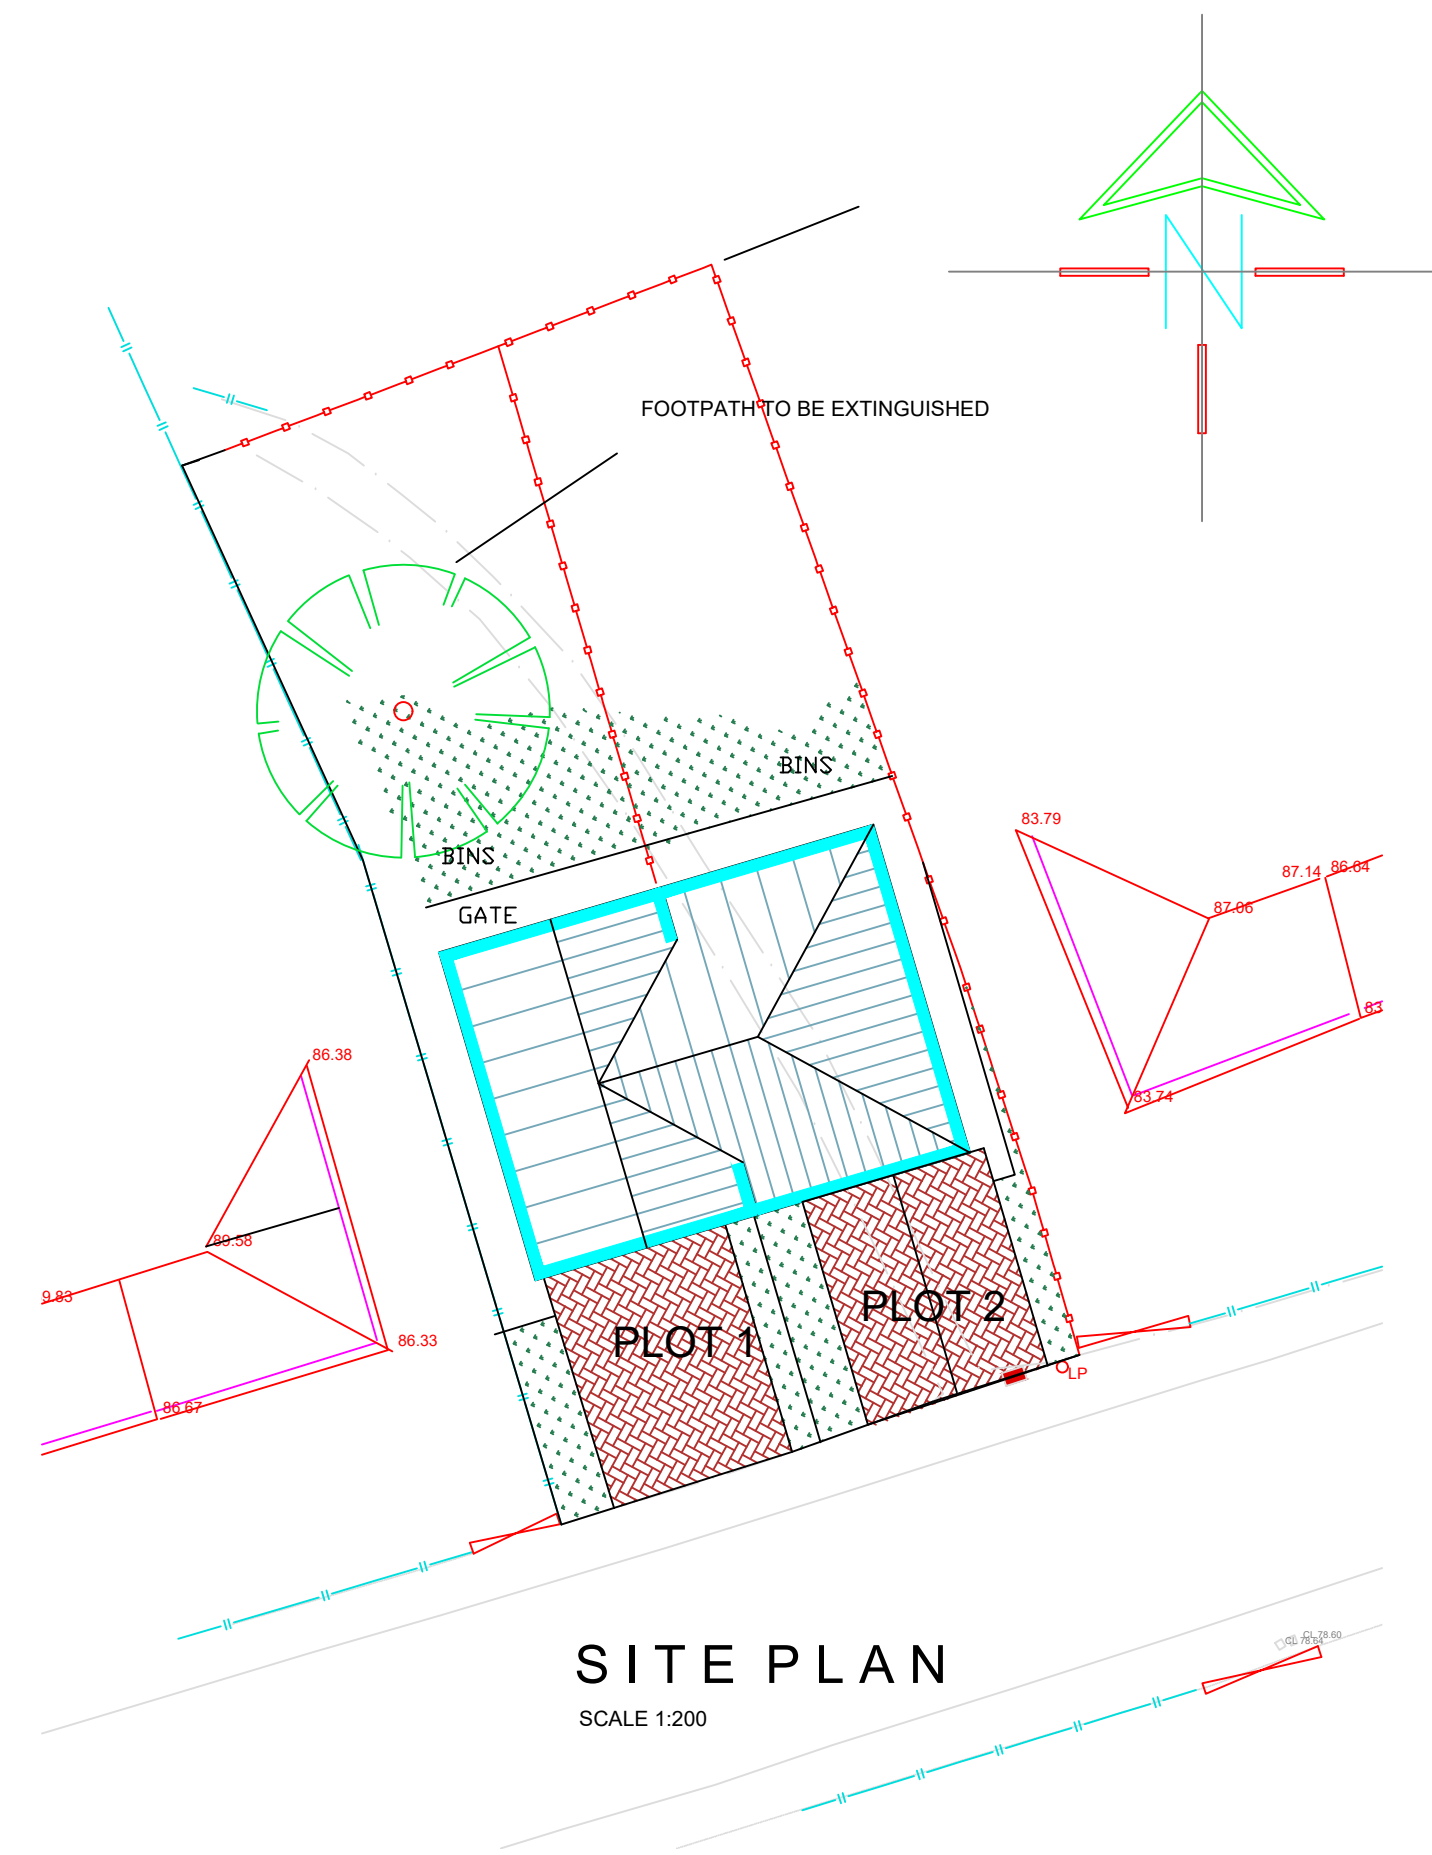


SITE PLAN


SCALE 1:200




REAR ELEVATION

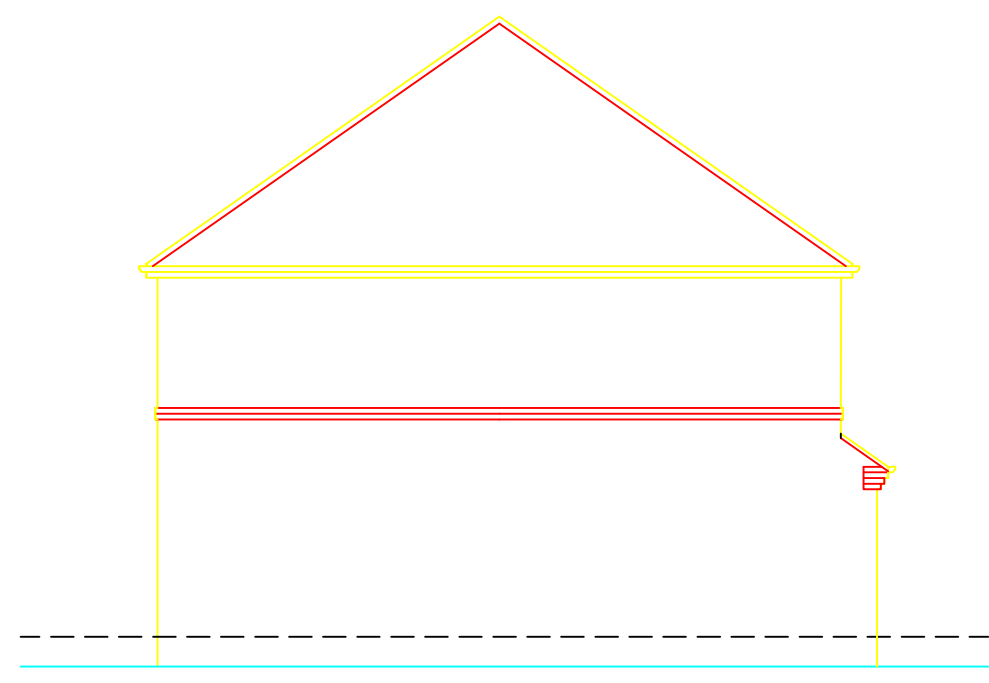

SIDE ELEVATION

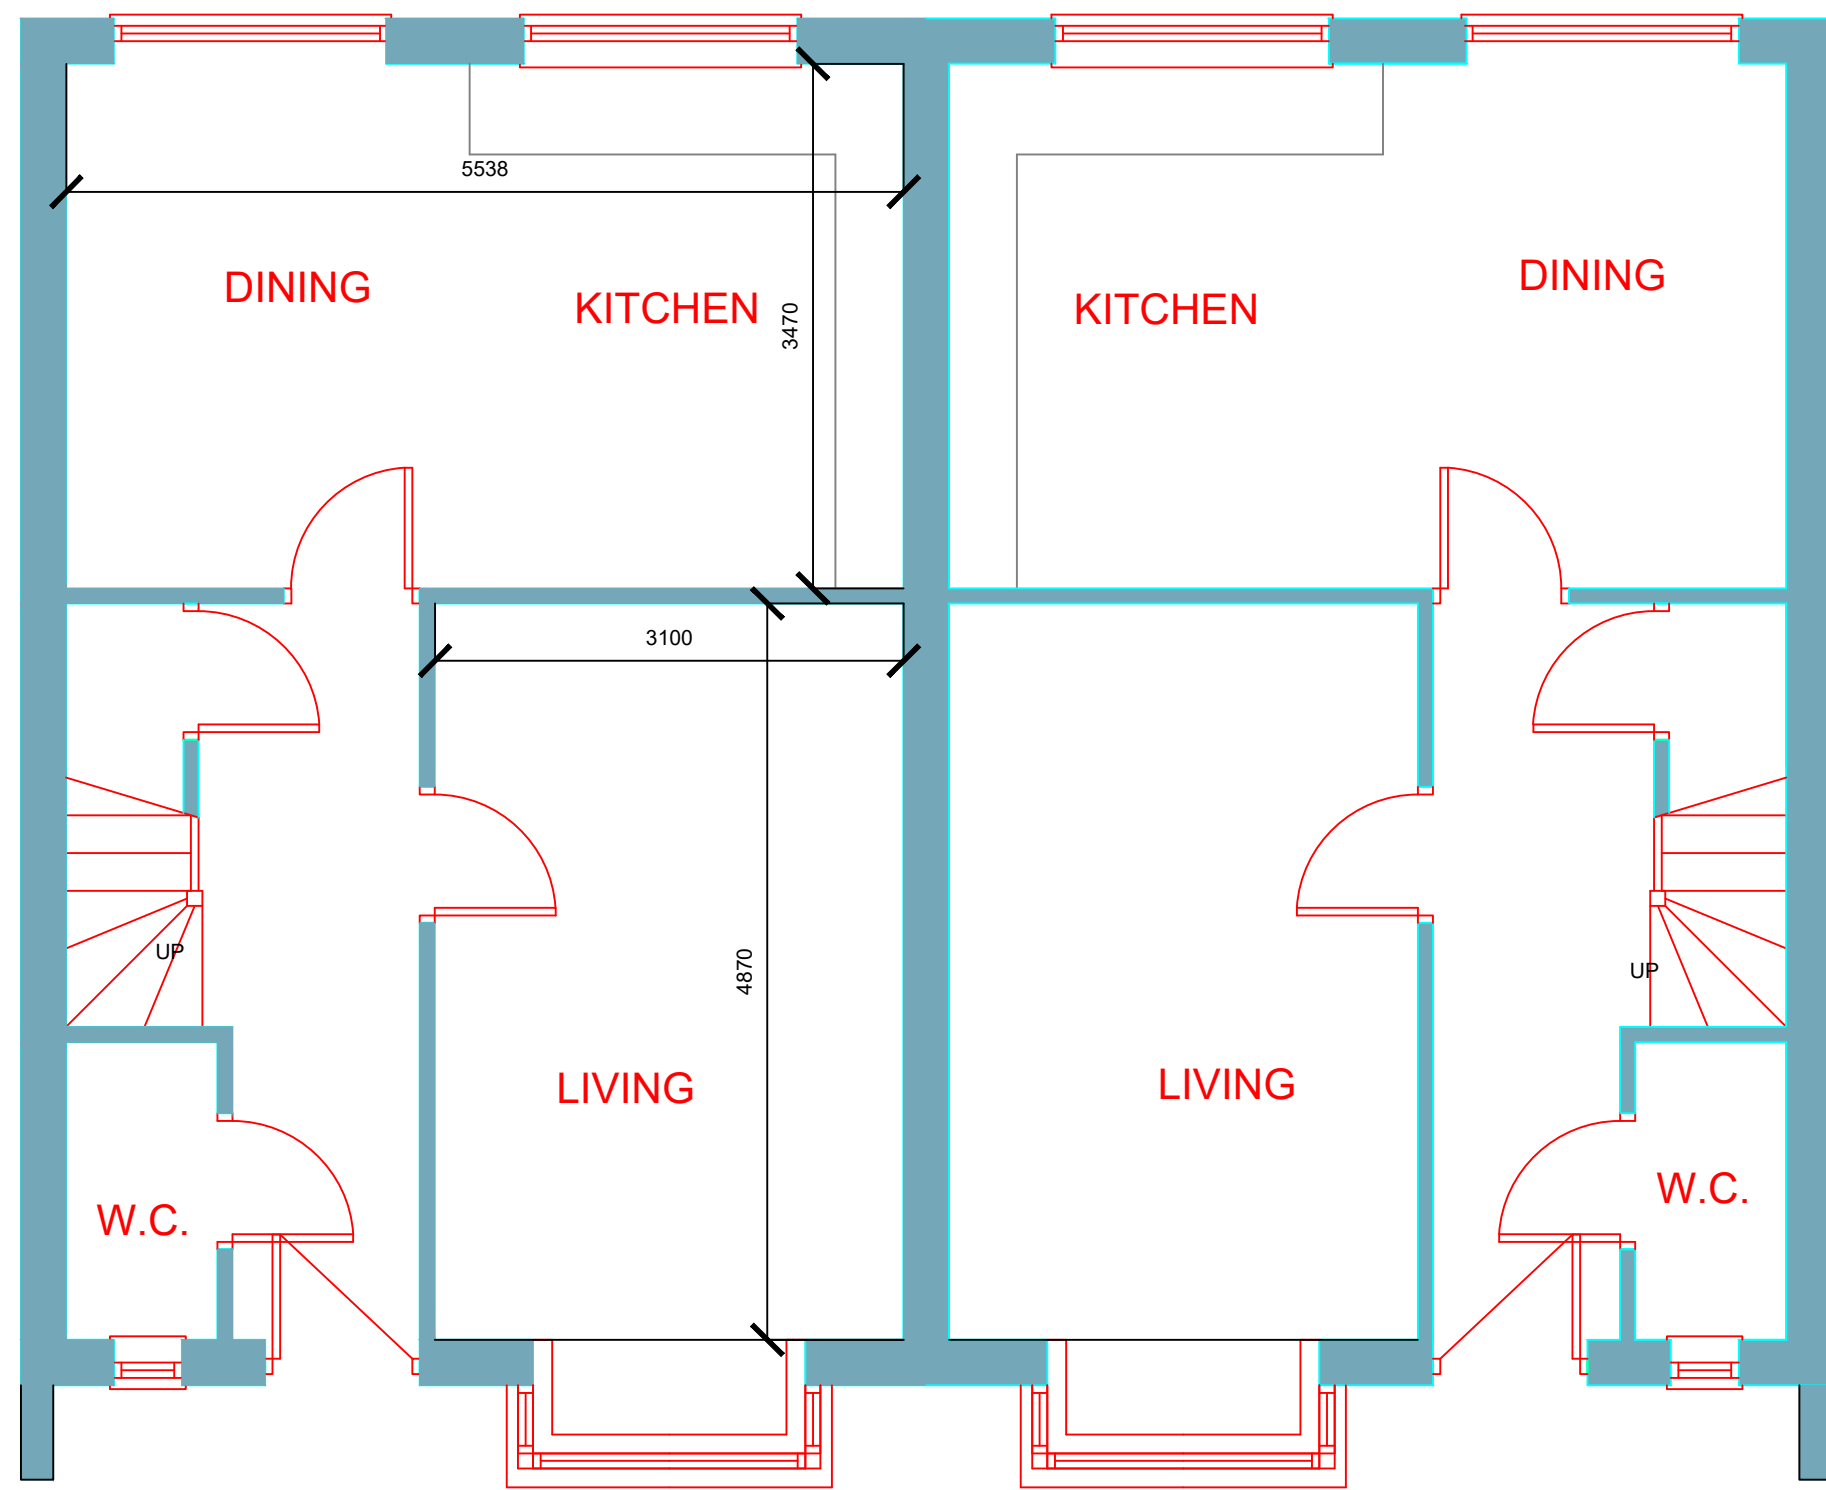

GROUND FLOOR PLAN

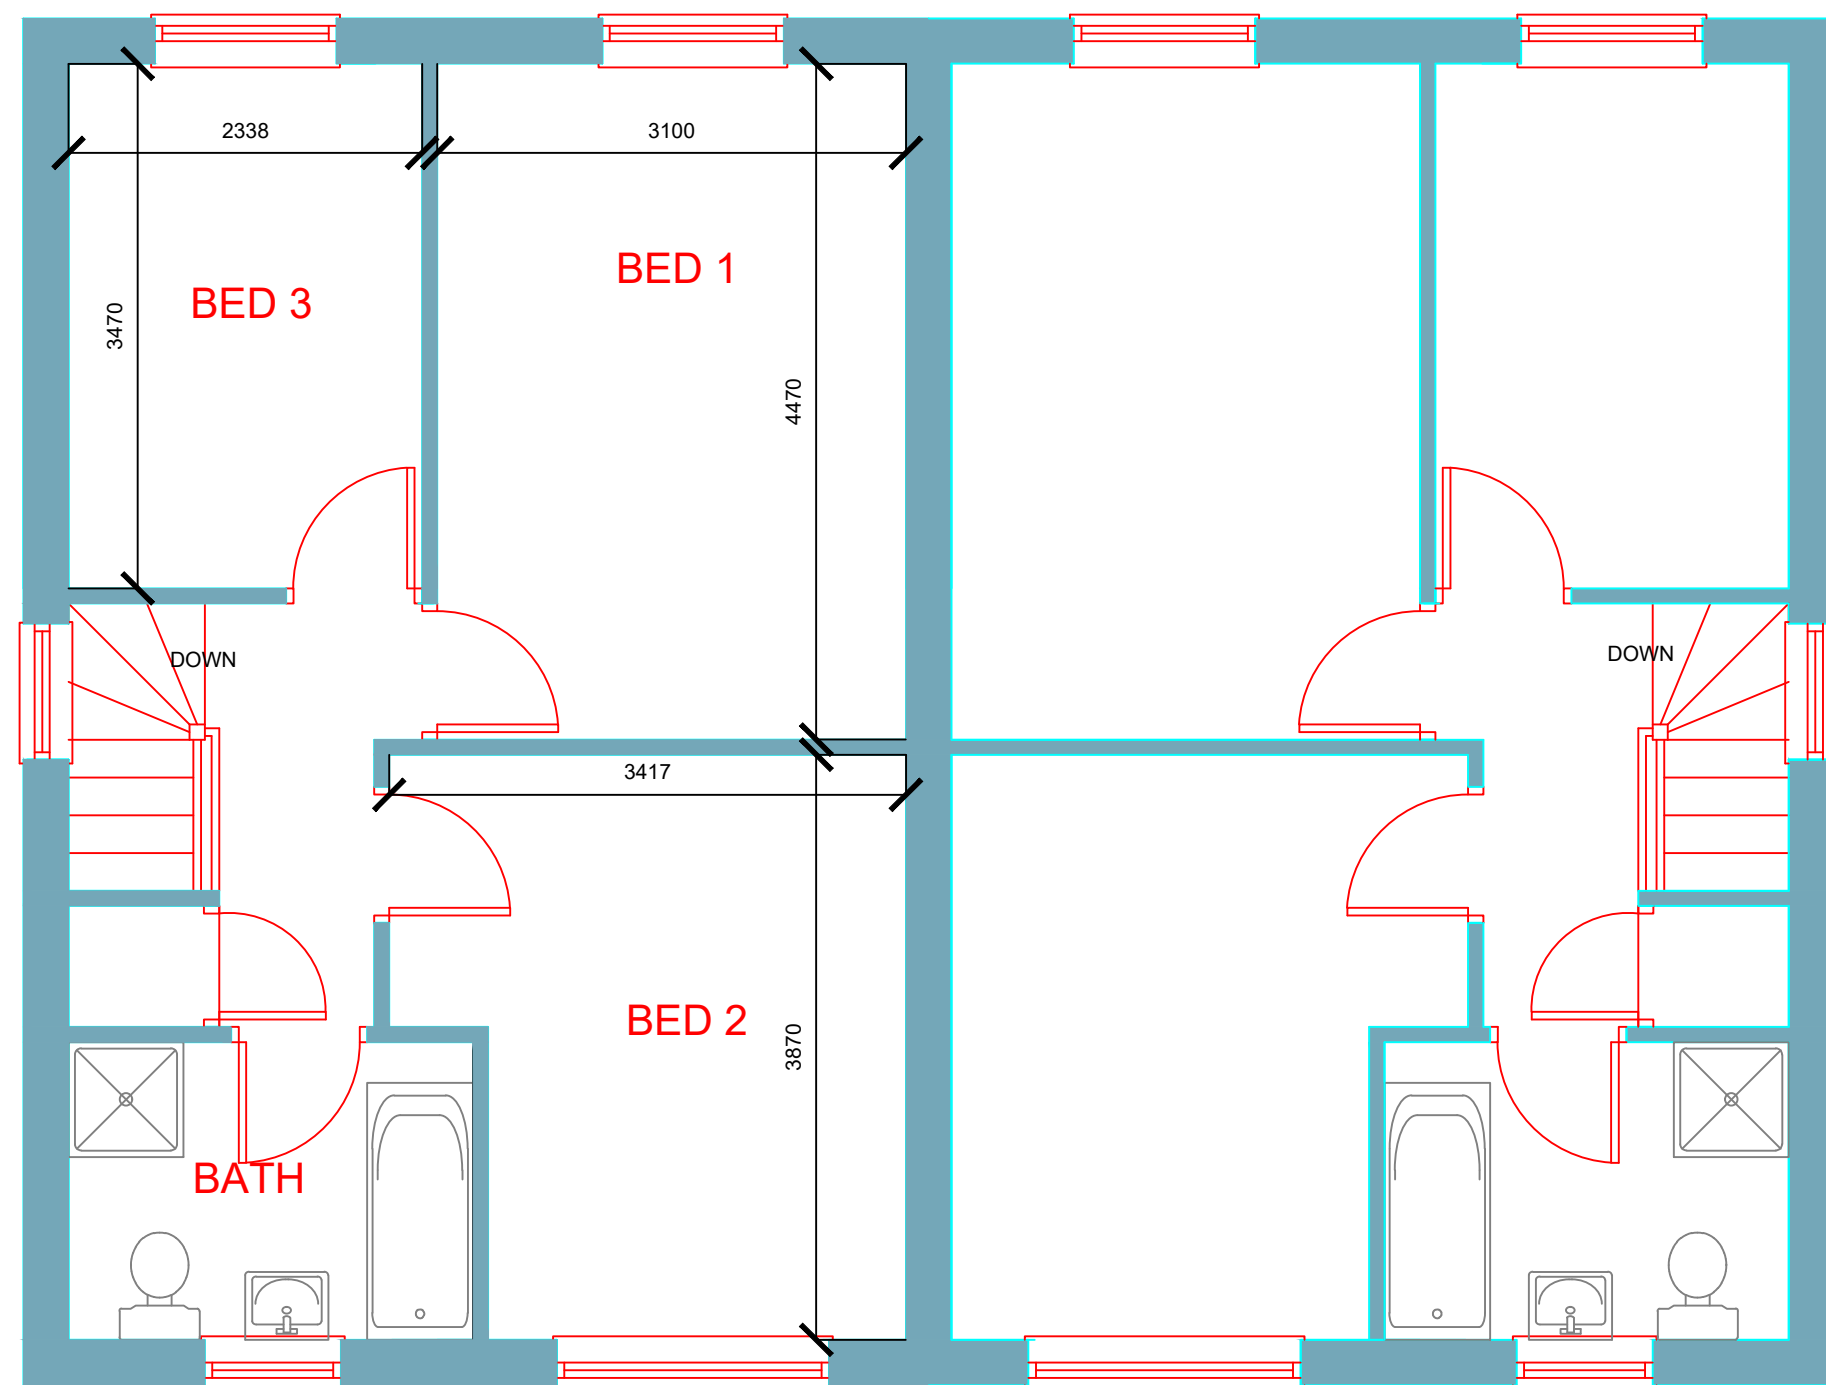

FIRST FLOOR PLAN

 White Agus PARTNERSHIP			OFFICE ONE, 34 VICTORIA ROAD, BARNLEY, S70 2BU			Phone: 01226 208482				
ARCHITECTURAL SERVICES						Email: info@whiteaguspartnership.co.uk Web: www.whiteaguspartnership.co.uk				
Project. PROPOSED RESIDENTIAL DEVELOPMENT AT WILKINSON ROAD, ELSECAR, BARNLEY						Client. DEVELOPMENTS BY BOUTIQUE				
Drawing Title. PLANS AND ELEVATIONS						Date. JAN 2019		Scale. 1:50 & 1:100 @ A3		
						Ref. 18-124		Dwg. No. 02		Rev. B
Date		Suffix	Description			Date		Suffix	Description	
25-02-19 06-03-19		A B	FOOTPATH OMITTED ELEVATIONS REVISED							