



0	SCALE 1:50	4m
0	SCALE 1:100	8m
0	SCALE 1:200	16m
0	SCALE 1:500	40m
0	SCALE 1:1250	100m

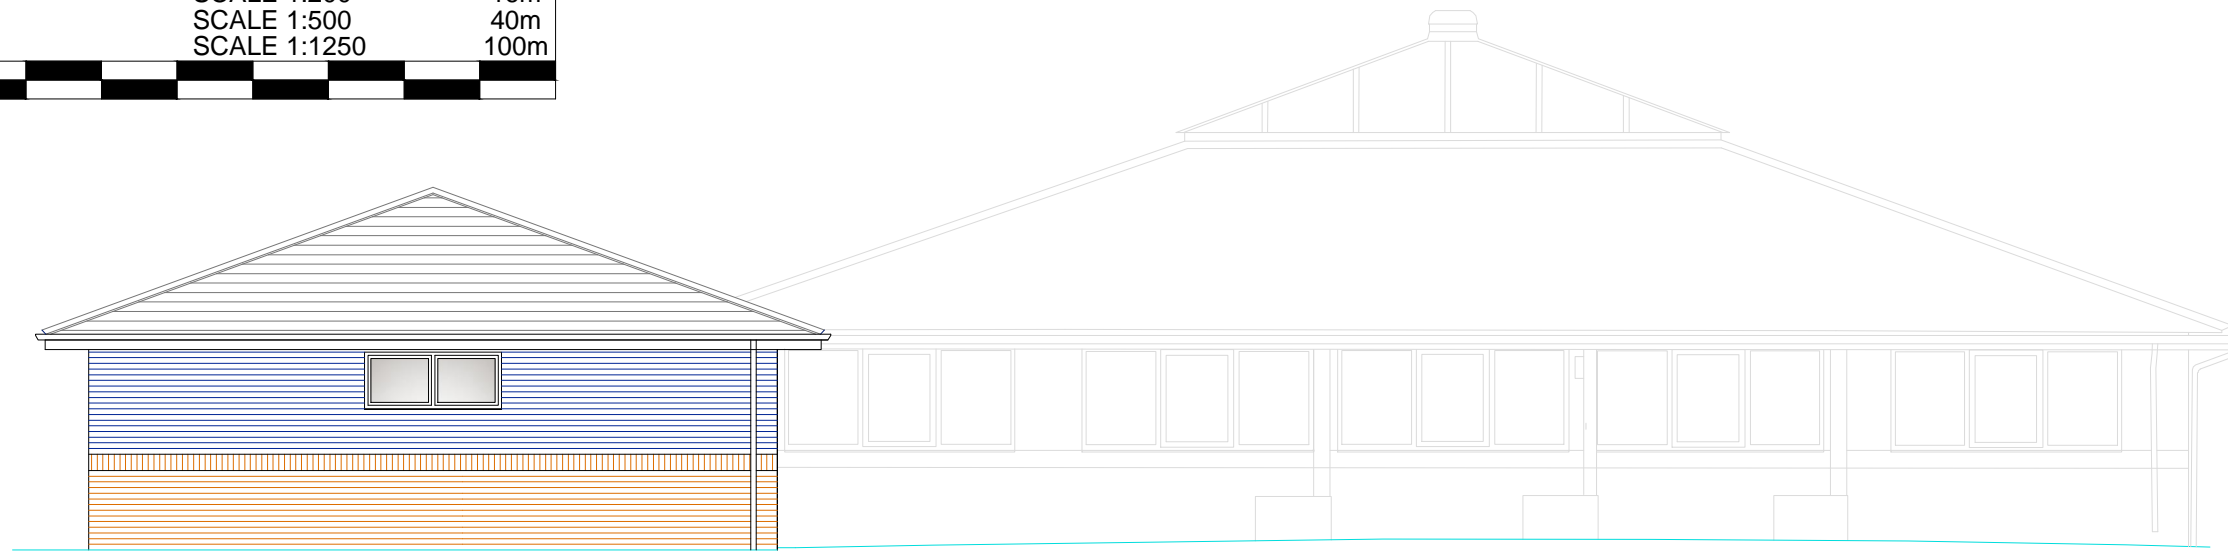

NORTH WEST ELEVATION



SOUTH WEST ELEVATION

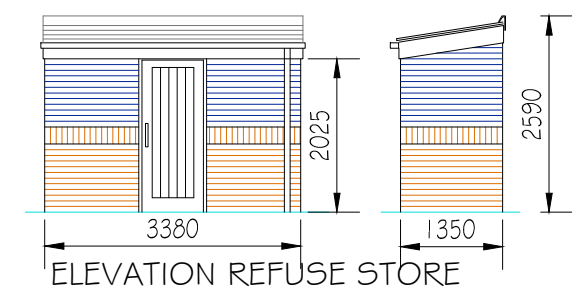

ELEVATION REFUSE STORE

pb ARCHITECTURAL DESIGN
 PROJECT MANAGEMENT
 SPECIFICATION MANAGEMENT
 COMPUTER AIDED DESIGN
 25 MILL HILL AVENUE, PONTEFRACT, WEST YORKSHIRE WF6 4JH
 TELEPHONE 01977 798494
 email pb.l@gmx.com



CLIENT
 ROYSTON GROUP PRACTICE

PROJECT
 GROUND FLOOR EXTENSION

DRAWING
 PROPOSED ELEVATIONS

SCALE 1:100
 DATE MAY 13
 DRAWN BY pb
 CHECKED BY

DRAWING No. RGP/SK04
 REVISION

© COPYRIGHT: ALL RIGHTS RESERVED. THIS DRAWING MUST NOT BE REPRODUCED WITHOUT PERMISSION. DO NOT SCALE. THE CONTRACTOR IS RESPONSIBLE FOR CHECKING DIMENSIONS, WHICH ARE IN MILLIMETRES, UNLESS OTHERWISE STATED.