


Front Elevation


Rear Elevation

Front/Side Elevation

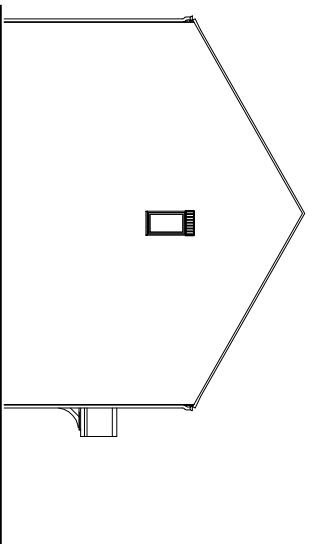


Side (Gable) Elevation

SCALE: 1:200

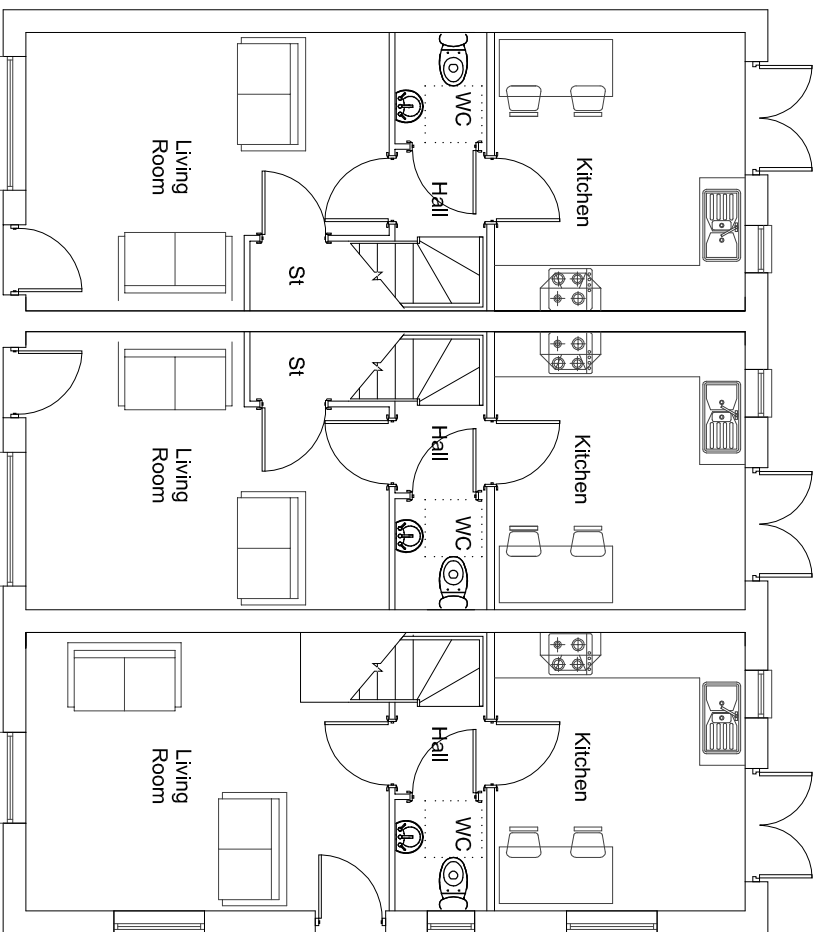

Ground Floor Layout

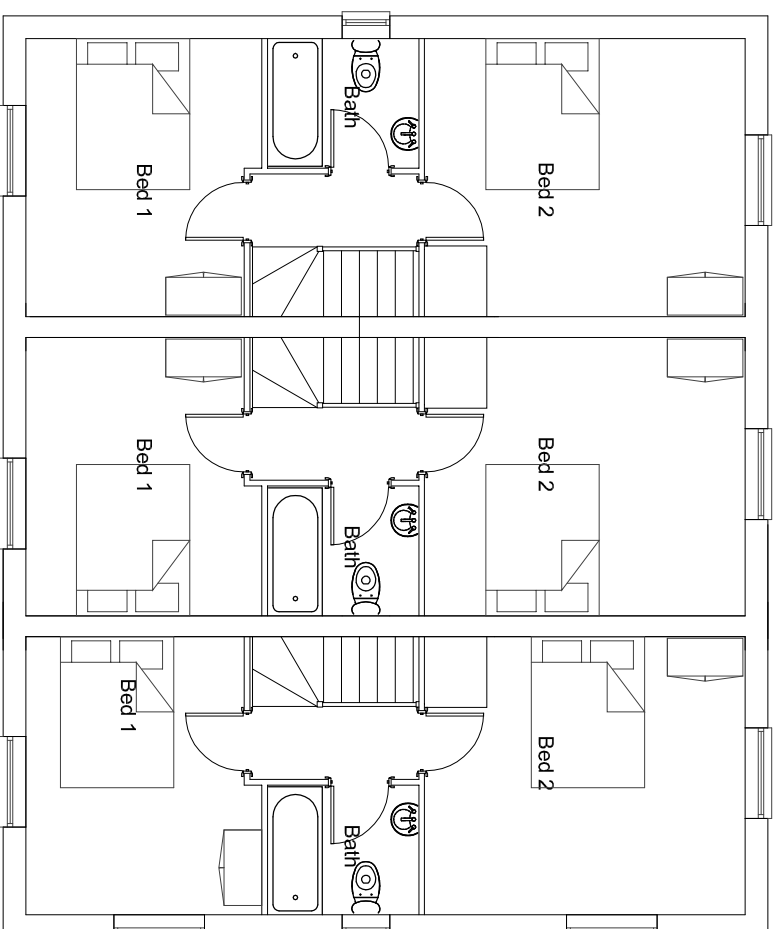

First Floor Layout

SCALE: 1:100



PERSIMMON

Together, we make a home

Persimmon Homes West Yorkshire

Tel: 0113 2409726

Fax: 0113 2408967

3 Hepton Court,
York Road,
Leeds,
LS9 6PW

SKIPTON 3 BLOCK, DUAL ELEVATION

END (AS)

Drawing

Number

PEN-2013:01

Drawn By NSR

Scale

1:100 / 1:200

JULY 13