



NOTE: ALL DIMENSIONS SHOWN ARE PROVISIONAL DIMENSIONS ONLY & SHOULD NOT BE READ AS EXACT MEASUREMENTS. THESE MAY NEED TO BE ALTERED DUE TO SITE CONSTRAINTS/INSPECTION. THE DRAWINGS AND DESIGN ARE THE COPYRIGHT OF L'ARCHE DEVELOPMENTS YORKSHIRE LTD & SHOULD NOT BE RE-PRODUCED WITHOUT PRIOR PERMISSION



PLOT 1 - FRONT Elevation

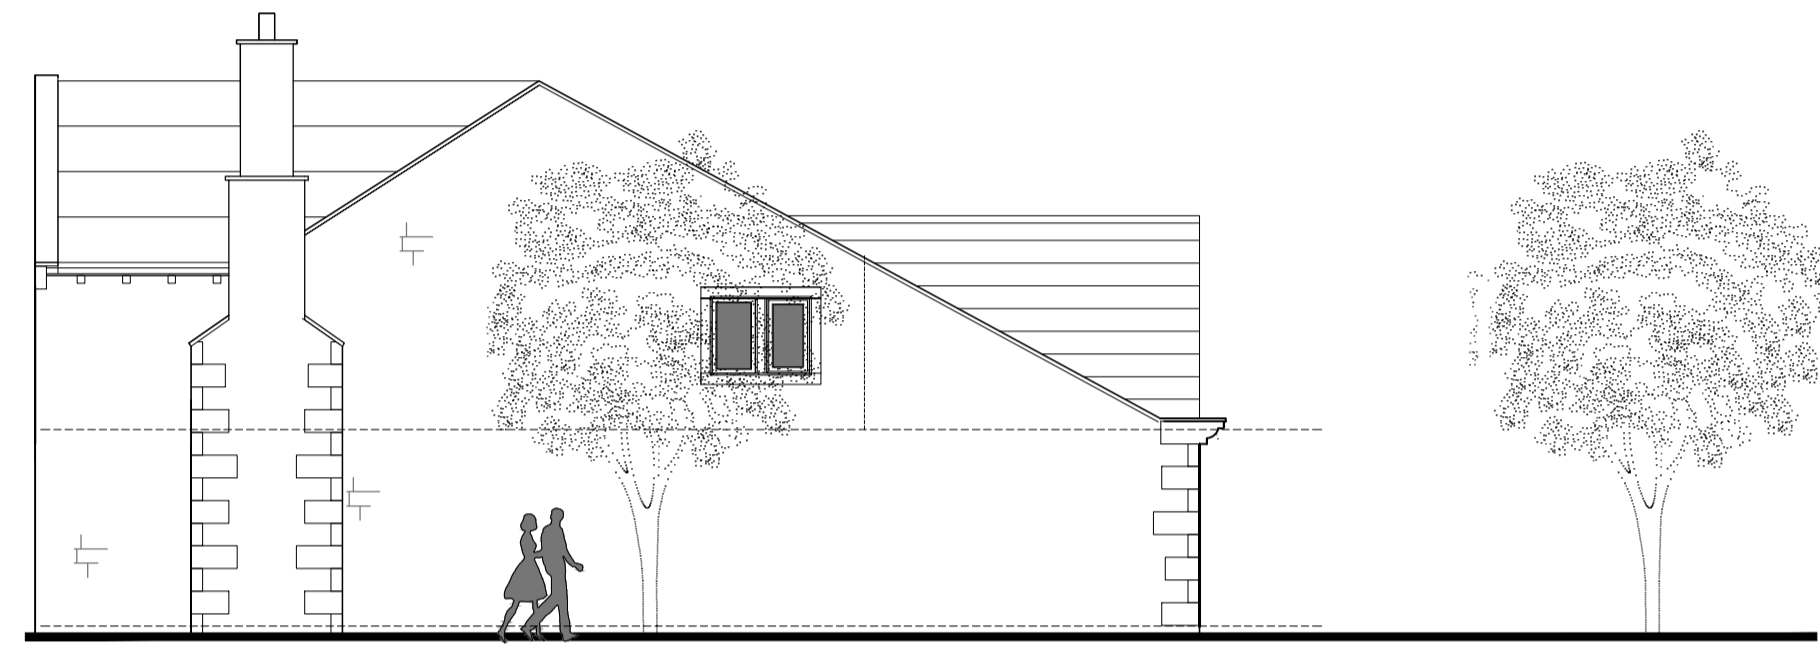


PLOT 1 - ROYD MOOR ROAD SIDE Elevation

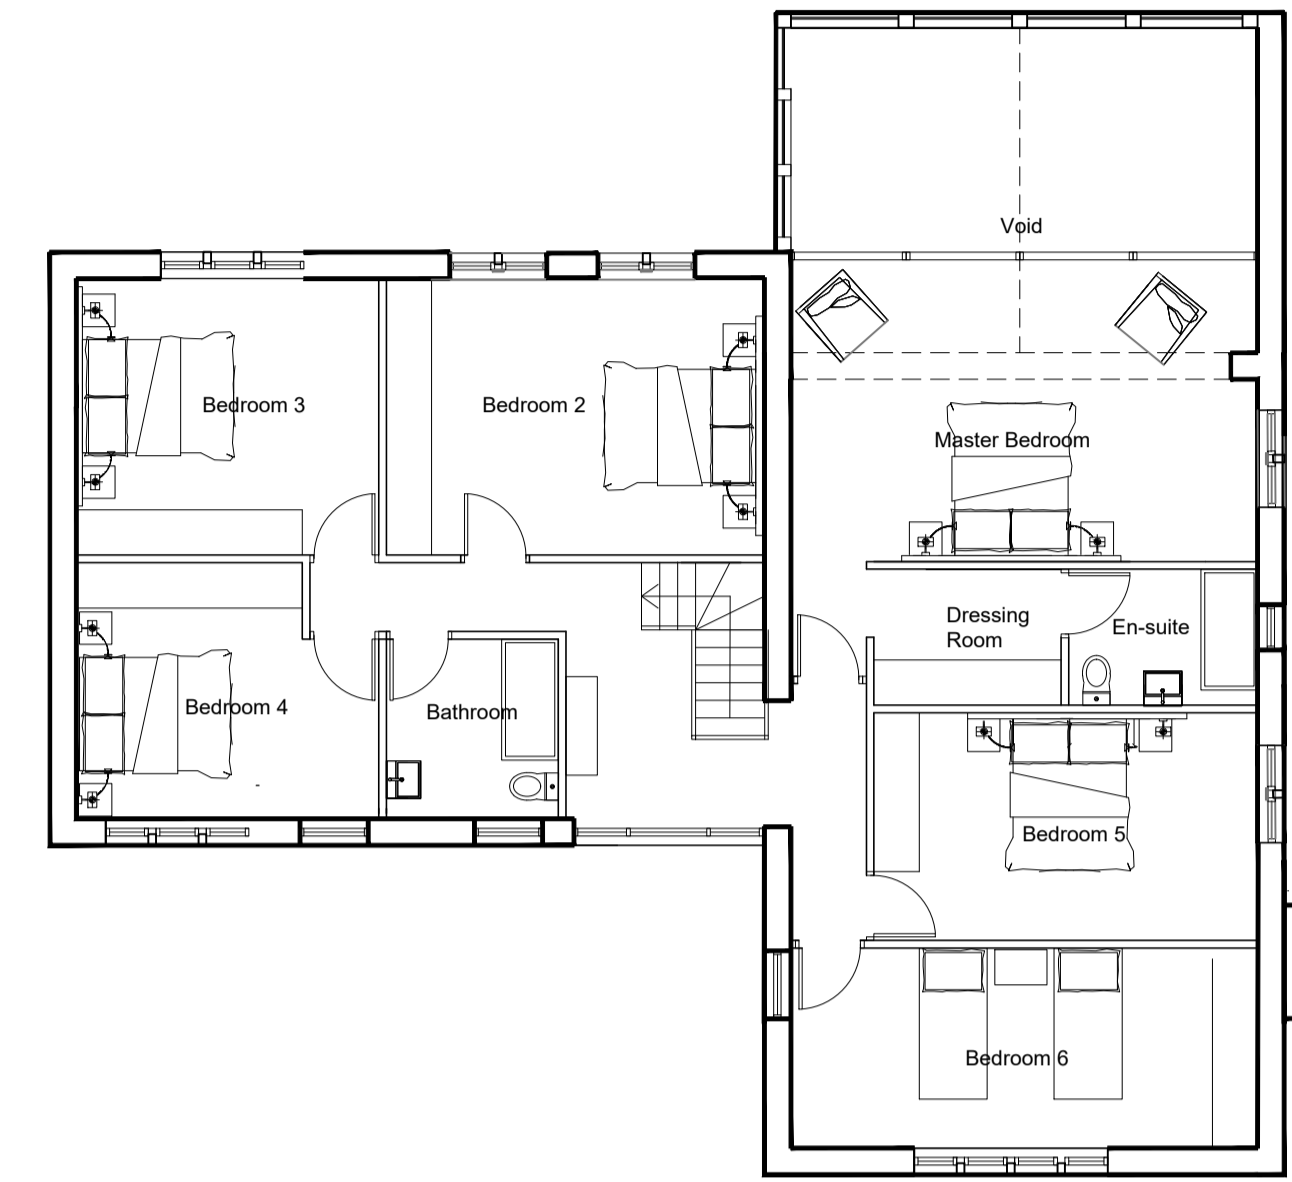


PLOT 1 - First Floor



PLOT 1 - REAR Elevation

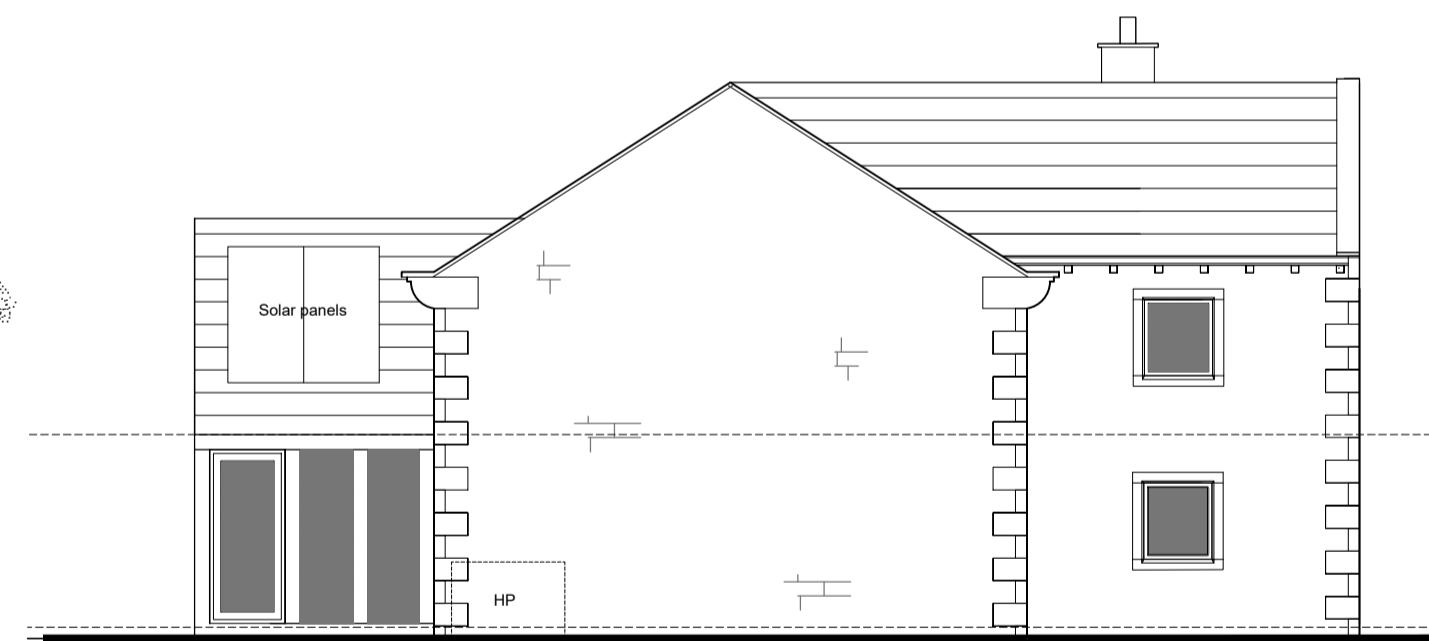

PLOT 1 - SIDE Elevation

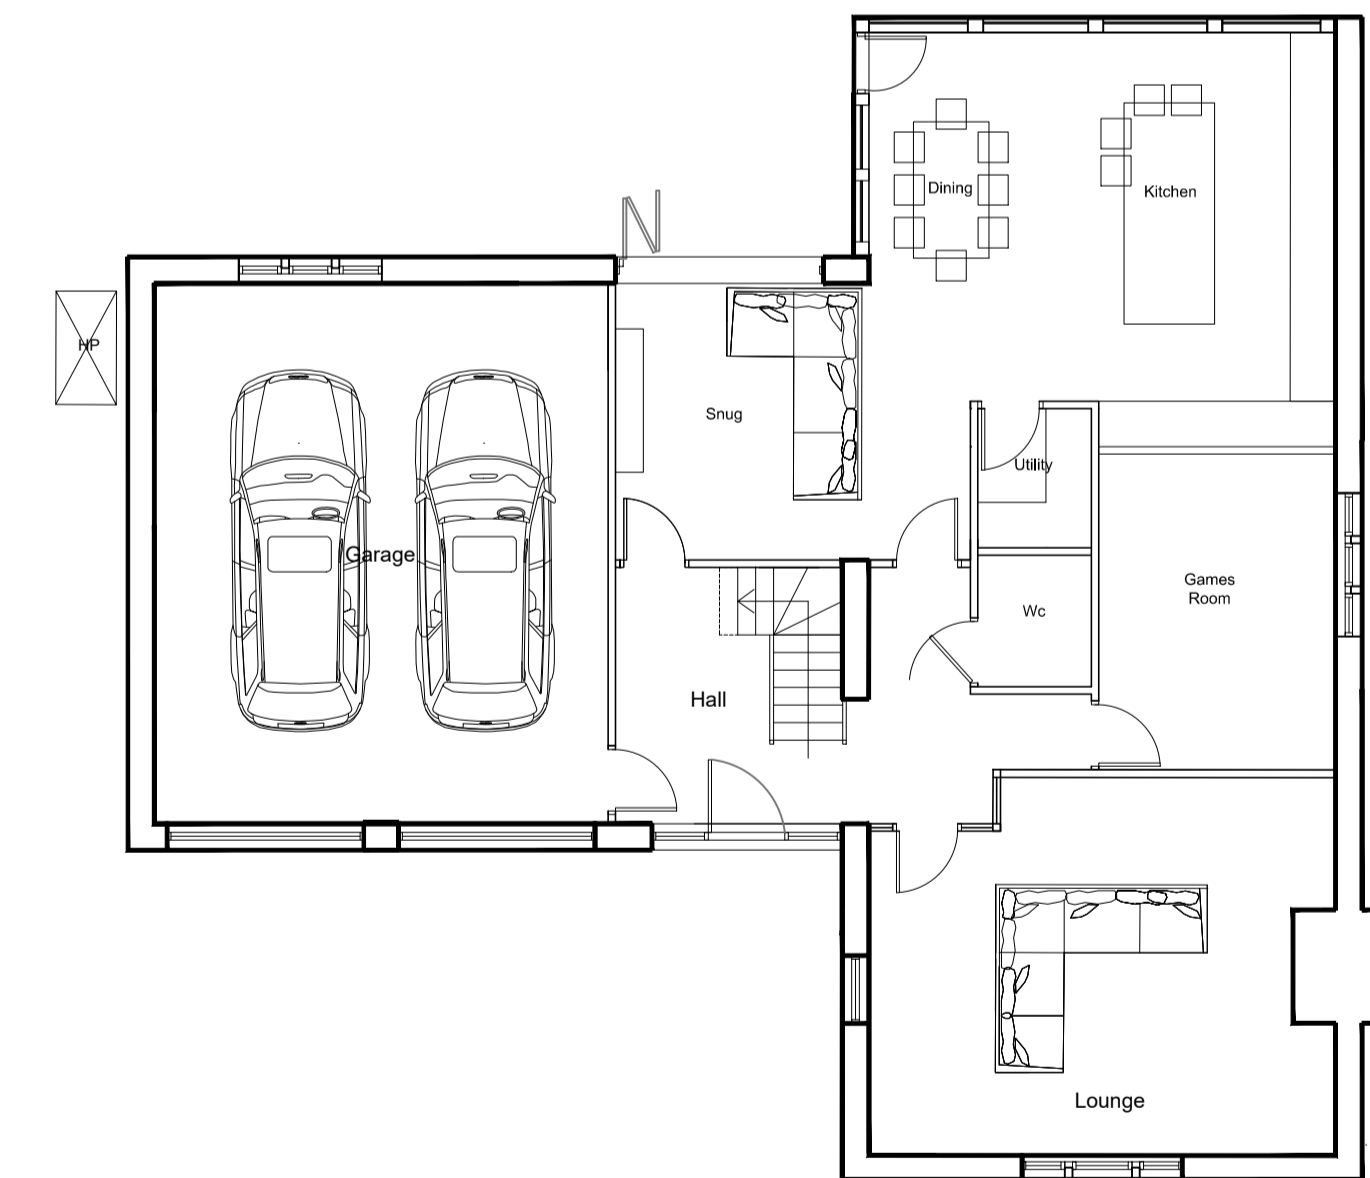

PLOT 1 - Ground Floor

DRAWING DESCRIPTION
PROPOSED PLANS AND ELEVATIONS
PLOT 1

JOB TITLE
ROYD MOOR HOUSE FARM

CLIENT
KINGSMAN HOMES

DATE	MAR 2024	SCALE	1:100 @ A1
CHECKED		DRAWING NO.	2037/00-18
		REVISION	C

