
 


Elmhirst Parker Site Plan

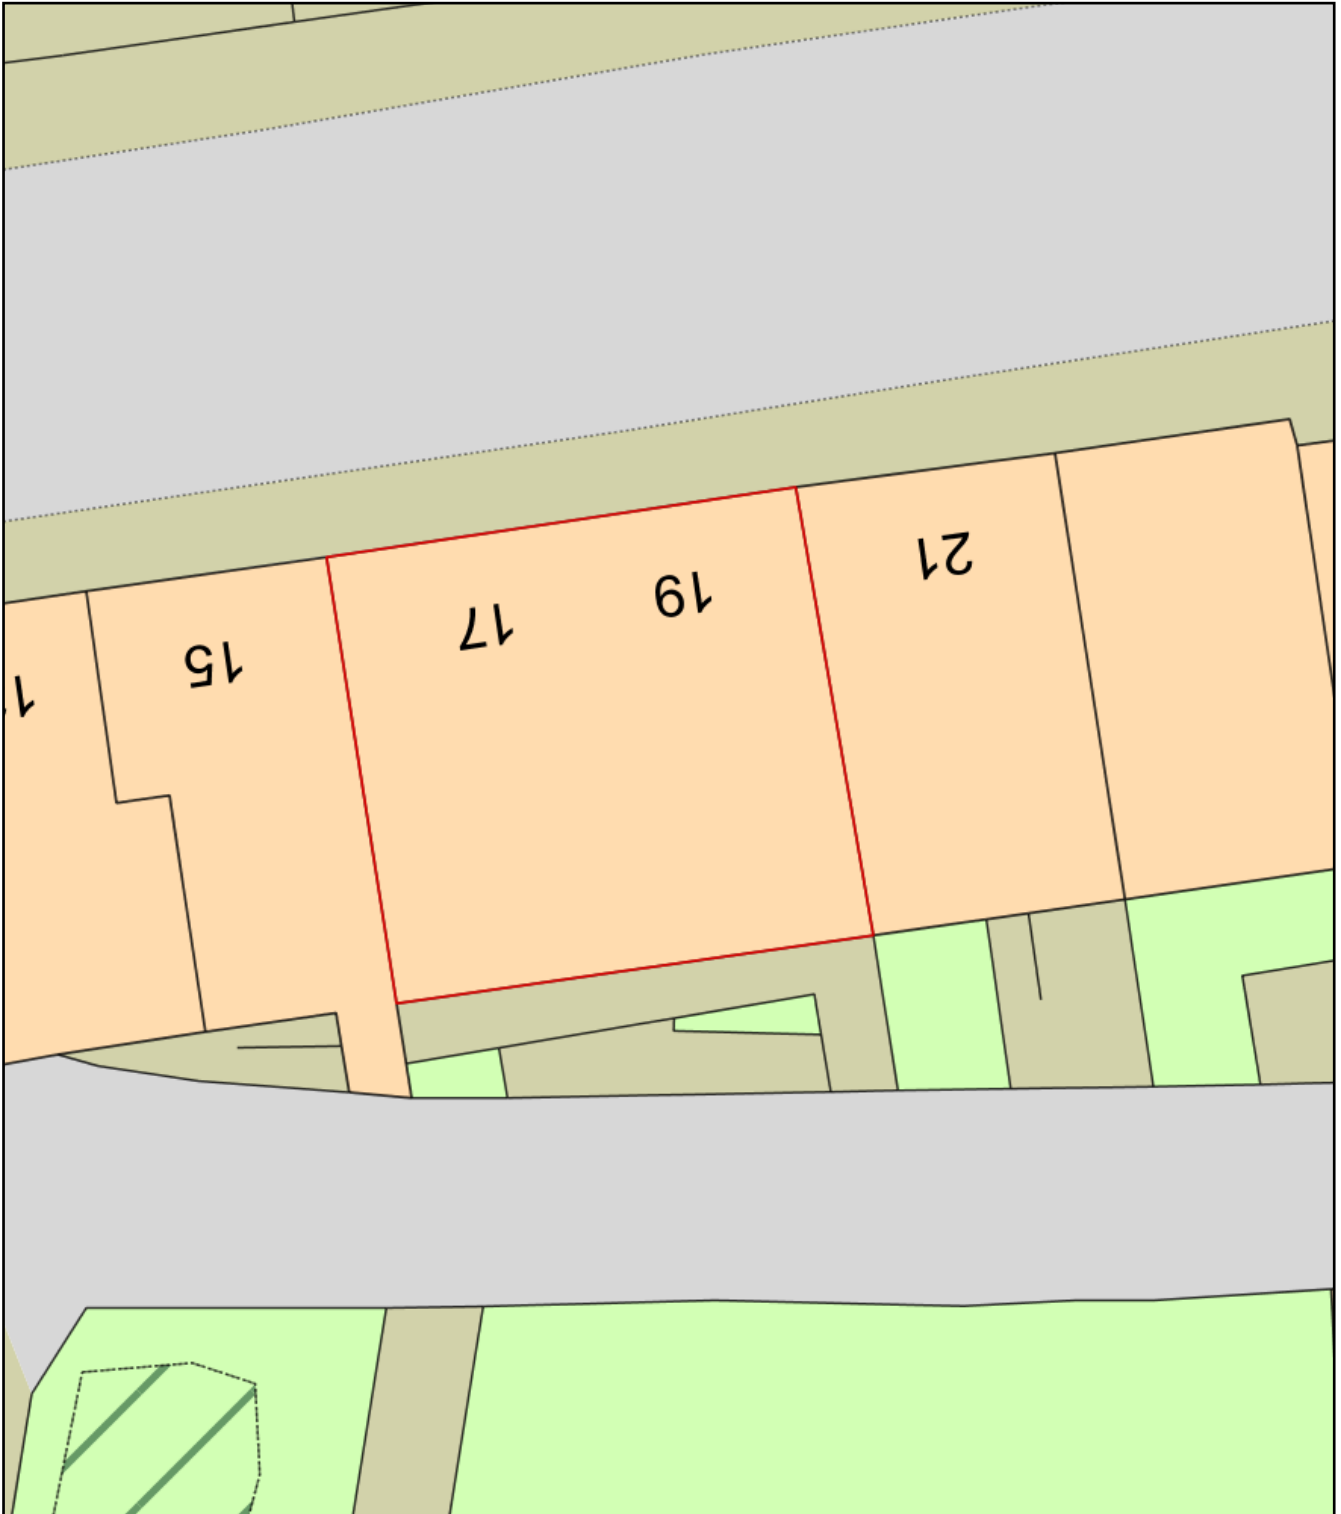

Plan Produced for: Barry LEGG

Date Produced: 25 Sep 2018

Plan Reference Number: TQRQM18268115115782

Scale: 1:200 @ A4