


DO NOT SCALE

All dimensions in Millimetres
unless specified otherwise and
subject to verification on site

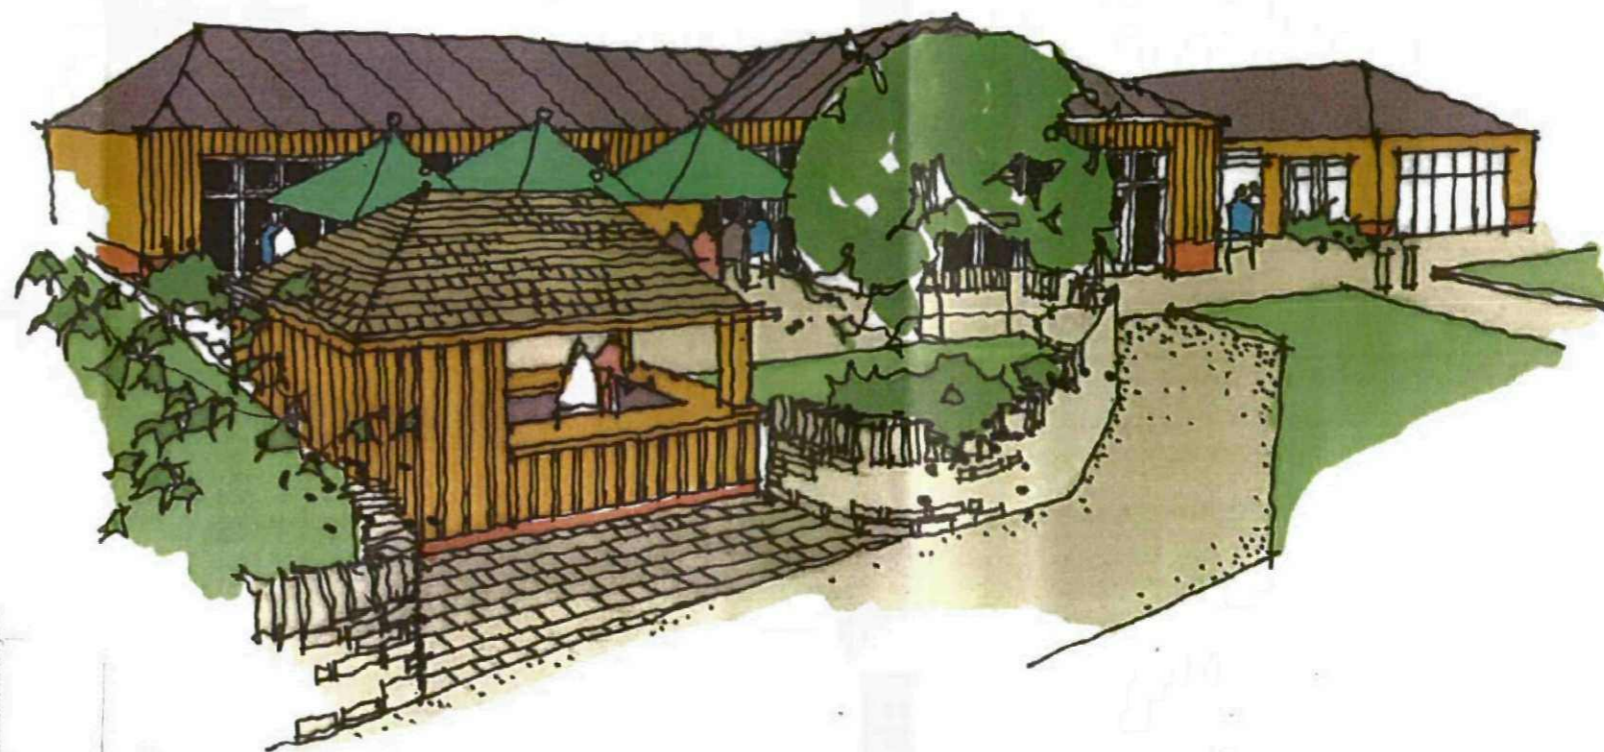

PLANNING

PROPOSED MASTERPLAN
CANNON HALL FARM
CAWTHORNE
BARNSELEY

RESTAURANT SITE & ROOF PLAN AND VISUAL

CHRIS CARR

ARCHITECTS

Orchard Farm, Goathland,
Whitby, YO22 5JX
Tel: (01947) 896051 Fax: (01947) 896001
email: chris@cca-arch.co.uk

Scale. 1:500 @ A3 Drawn. JB

Date. OCTOBER 2011 Ref. No. 11.004

DWG. No. R - 004 Rev.

This drawing and the copyright is the Architects property and may be used or reproduced only by agreement. All Dimensions in Millimetres Unless specified otherwise and subject to verification on site.

