


Proposed Wall South Elevations

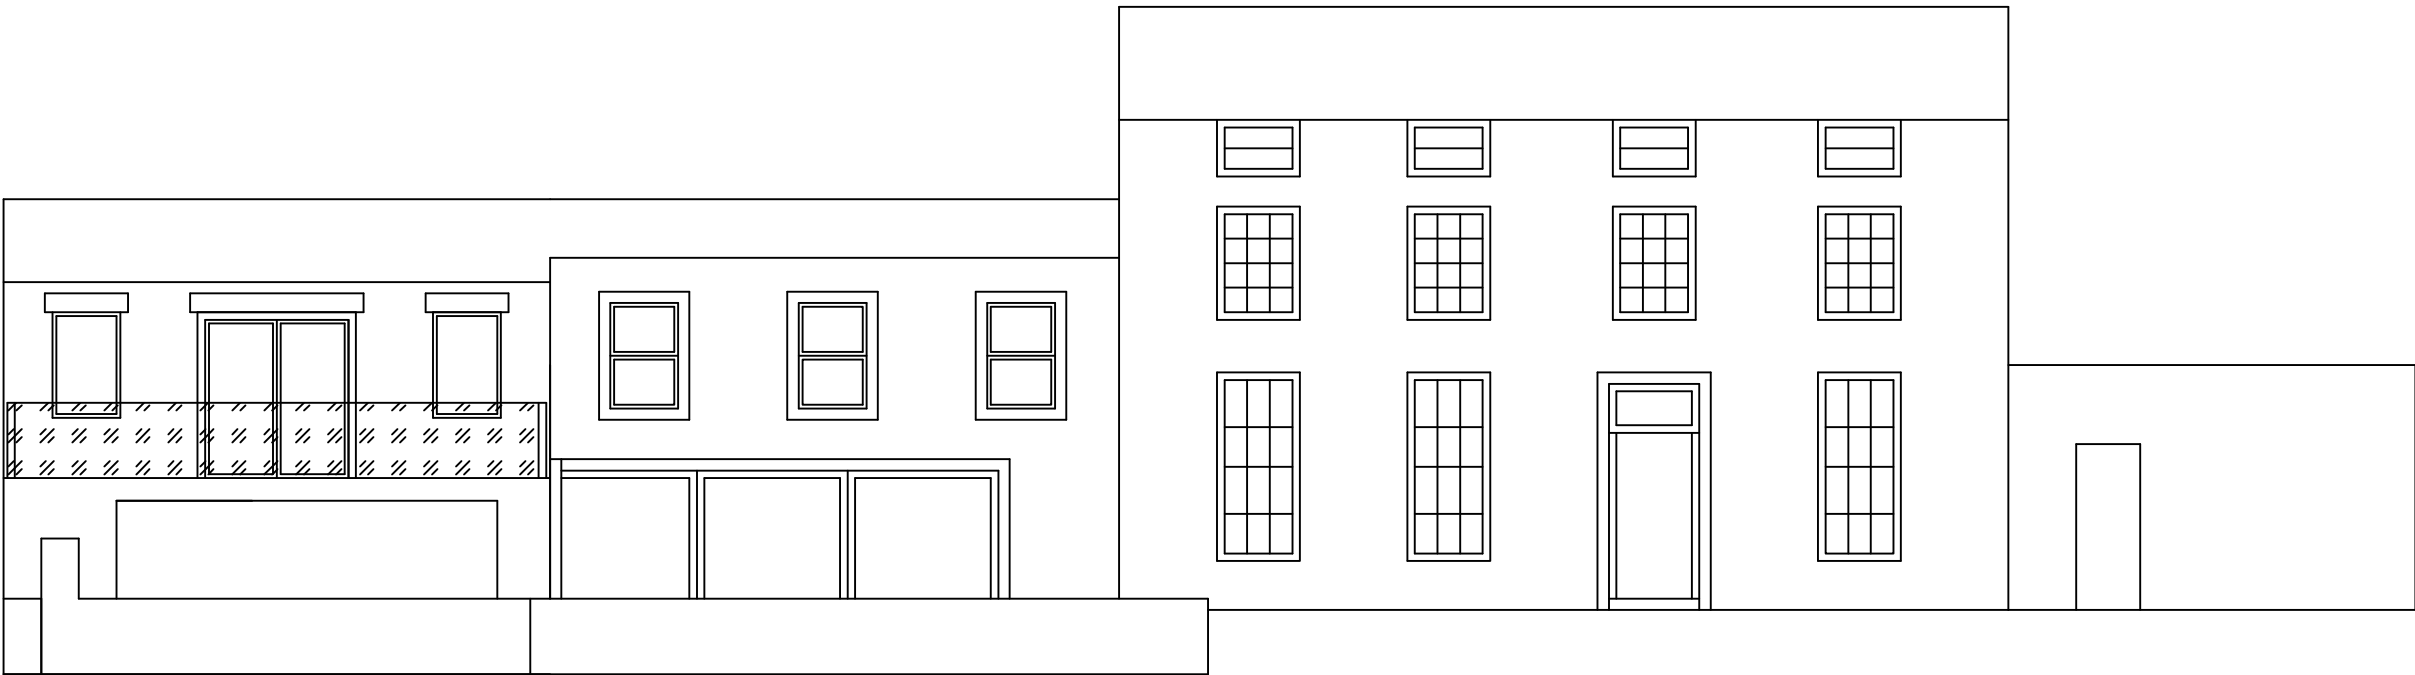

Scale; 1:100 @ A3
Title; Proposed Wall East Elevation
Drawing No.; PWEE001
Client;
Drawn by; RP Date; 03/11/2020