


GROUND FLOOR PLAN

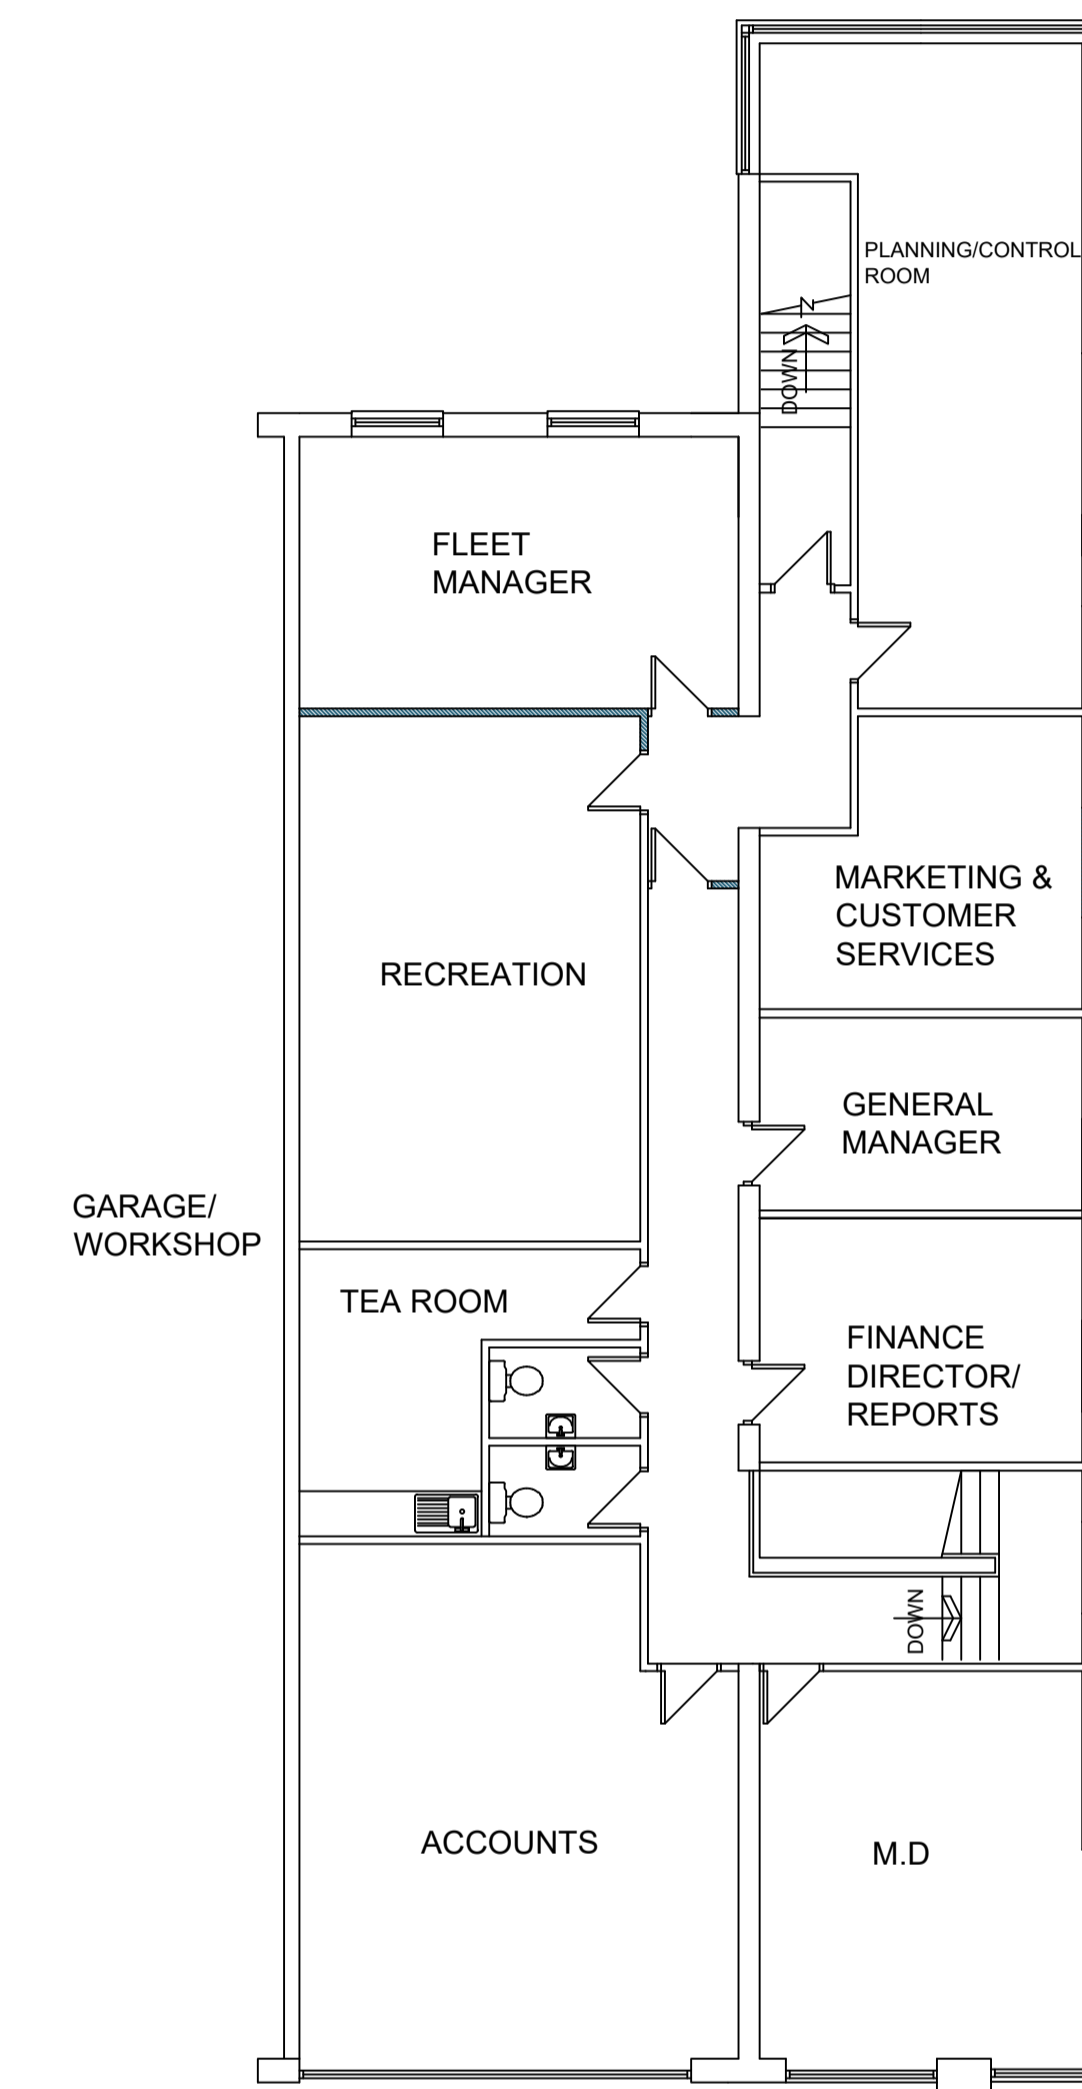

FIRST FLOOR PLAN

			OFFICE ONE, 34 VICTORIA ROAD, BARNSELEY, S70 2BU			Phone: 01226 208482 Email: info@whiteaguspартnership.co.uk Web: www.whiteaguspартnership.co.uk					
ARCHITECTURAL SERVICES											
Project:						Client:					
WORKSHOPS AND OFFICES AT CLAYCLIFFE ROAD, BARNSELEY						KMS MALLINSON TRANSPORT LTD					
Drawing Title:						Date:		Scale:			
PLANS						JAN 2020		1:100 @ A1			
						Ref. 13-104		Dwg. No. 102		Rev.	
Date	Suffix	Description	Date	Suffix	Description						