



00_Site Section A-A
1:250




00_Site Section B-B
1:250



00_Site Section C-C
1:250



00_Site Section D-D
1:250

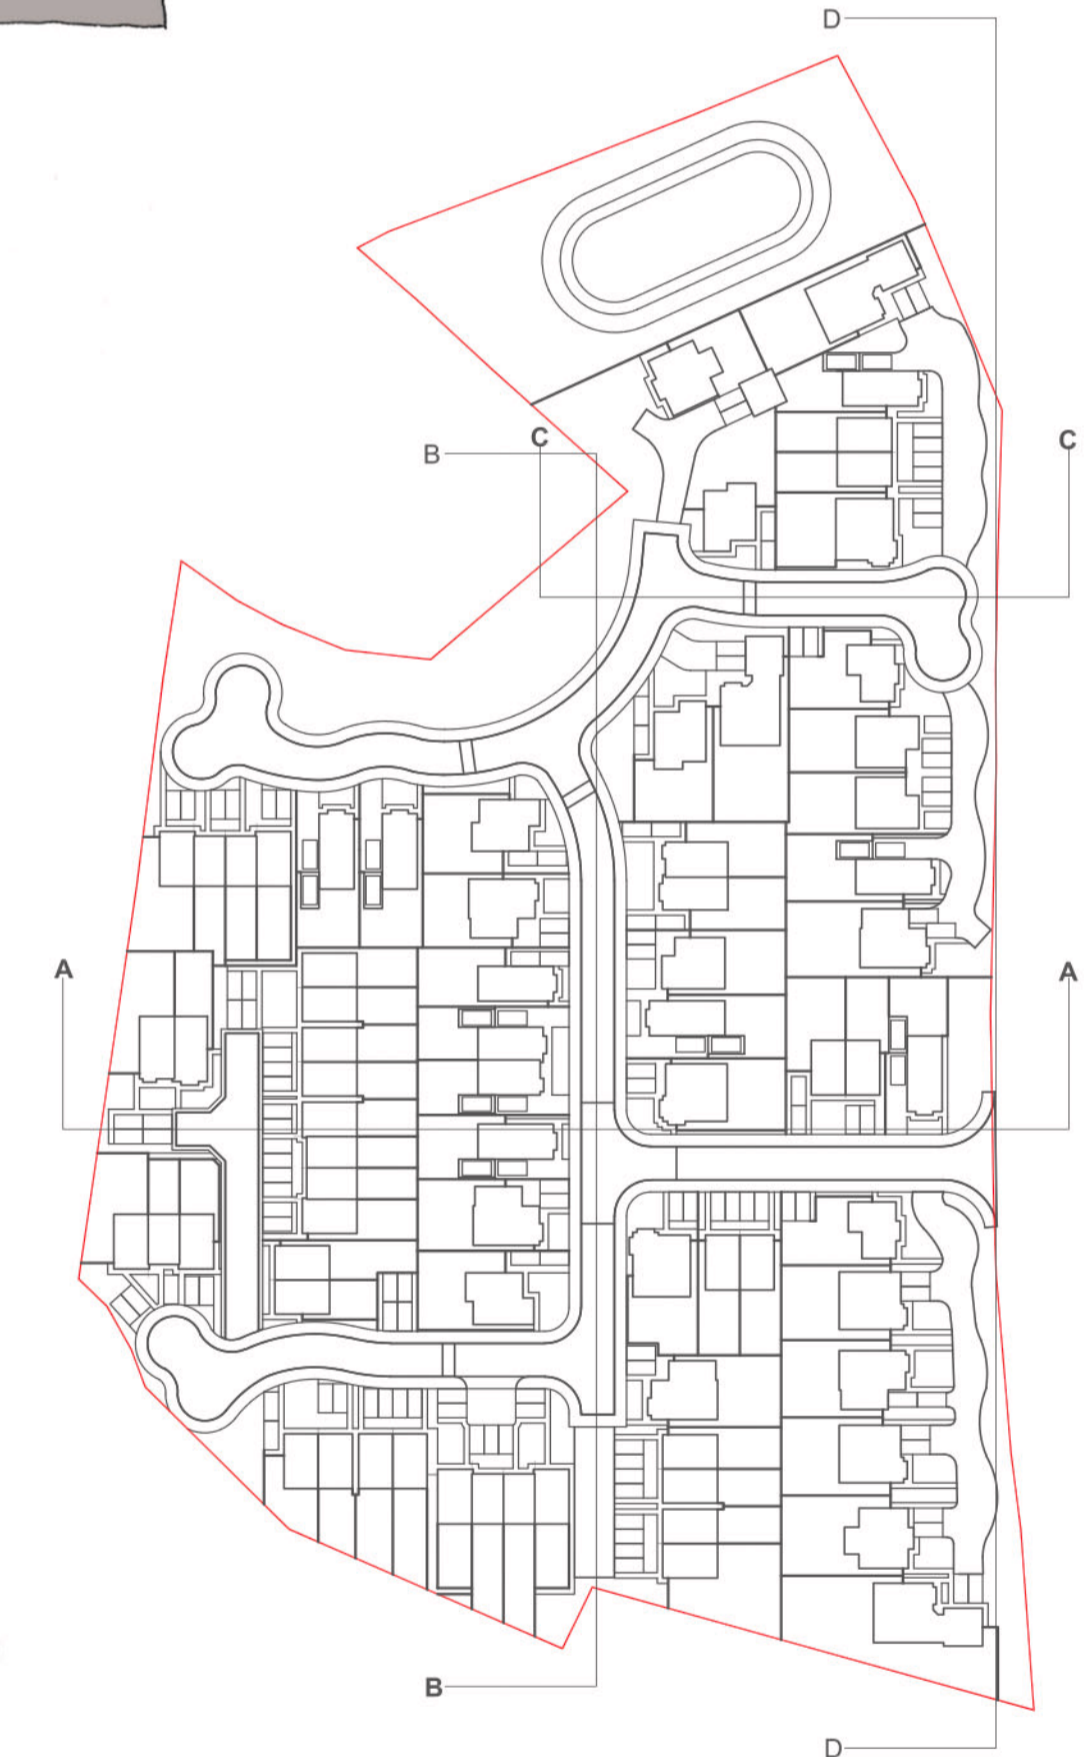

Site Plan showing section lines
scale 1:1250

