




SIDE ELEVATION


FRONT ELEVATION

SIDE ELEVATION


REAR ELEVATION

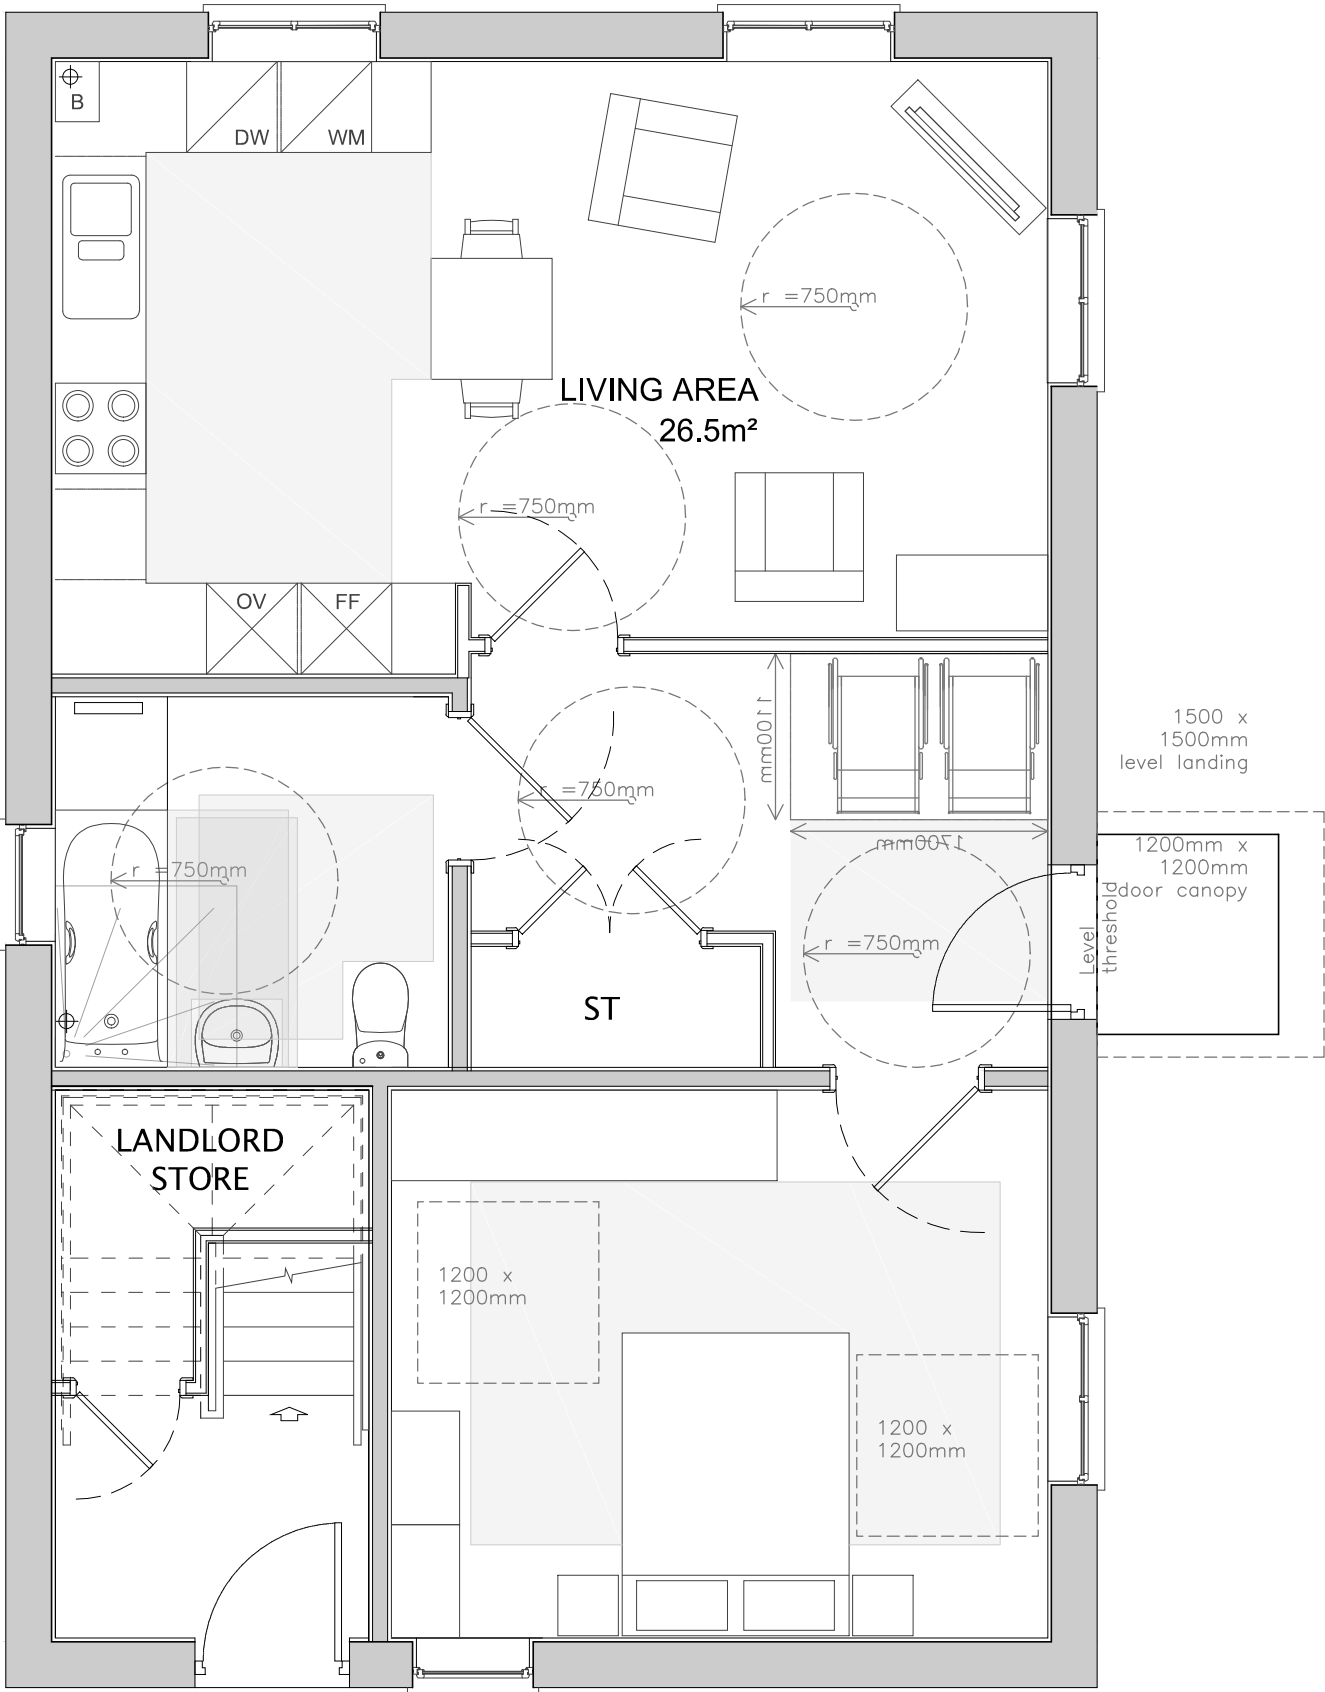

GROUND FLOOR

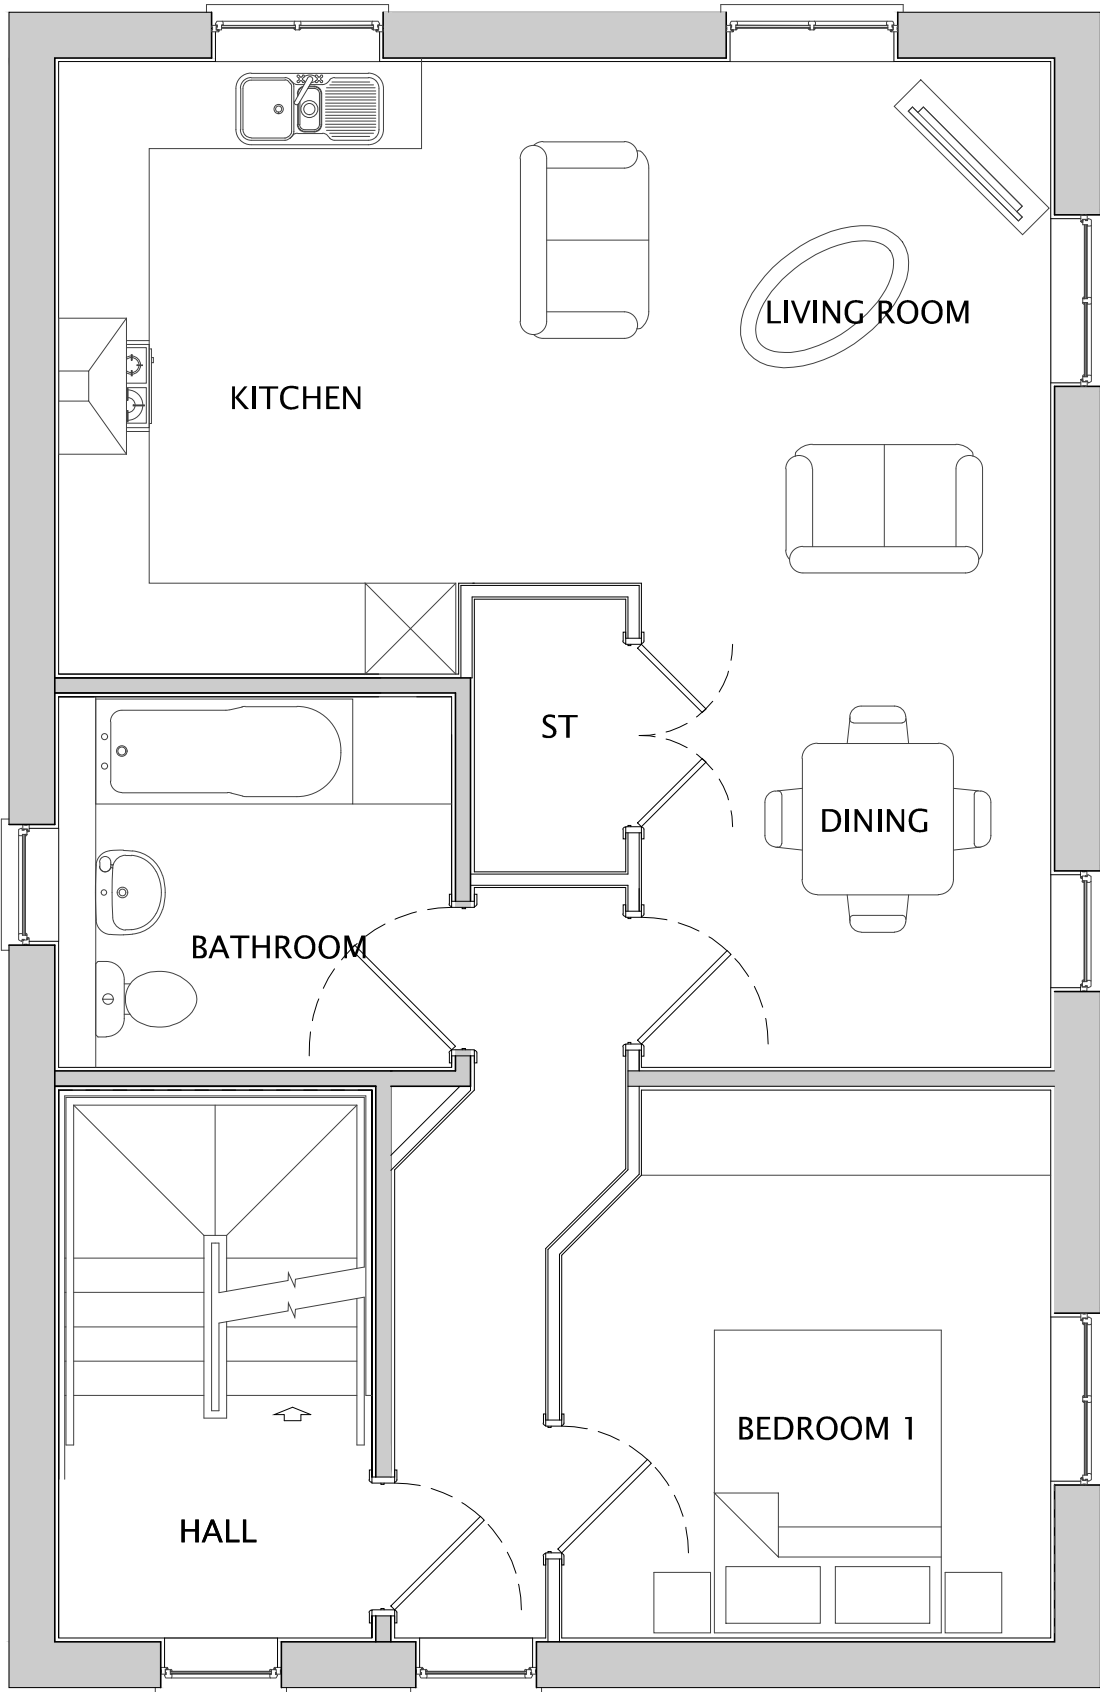

FIRST FLOOR

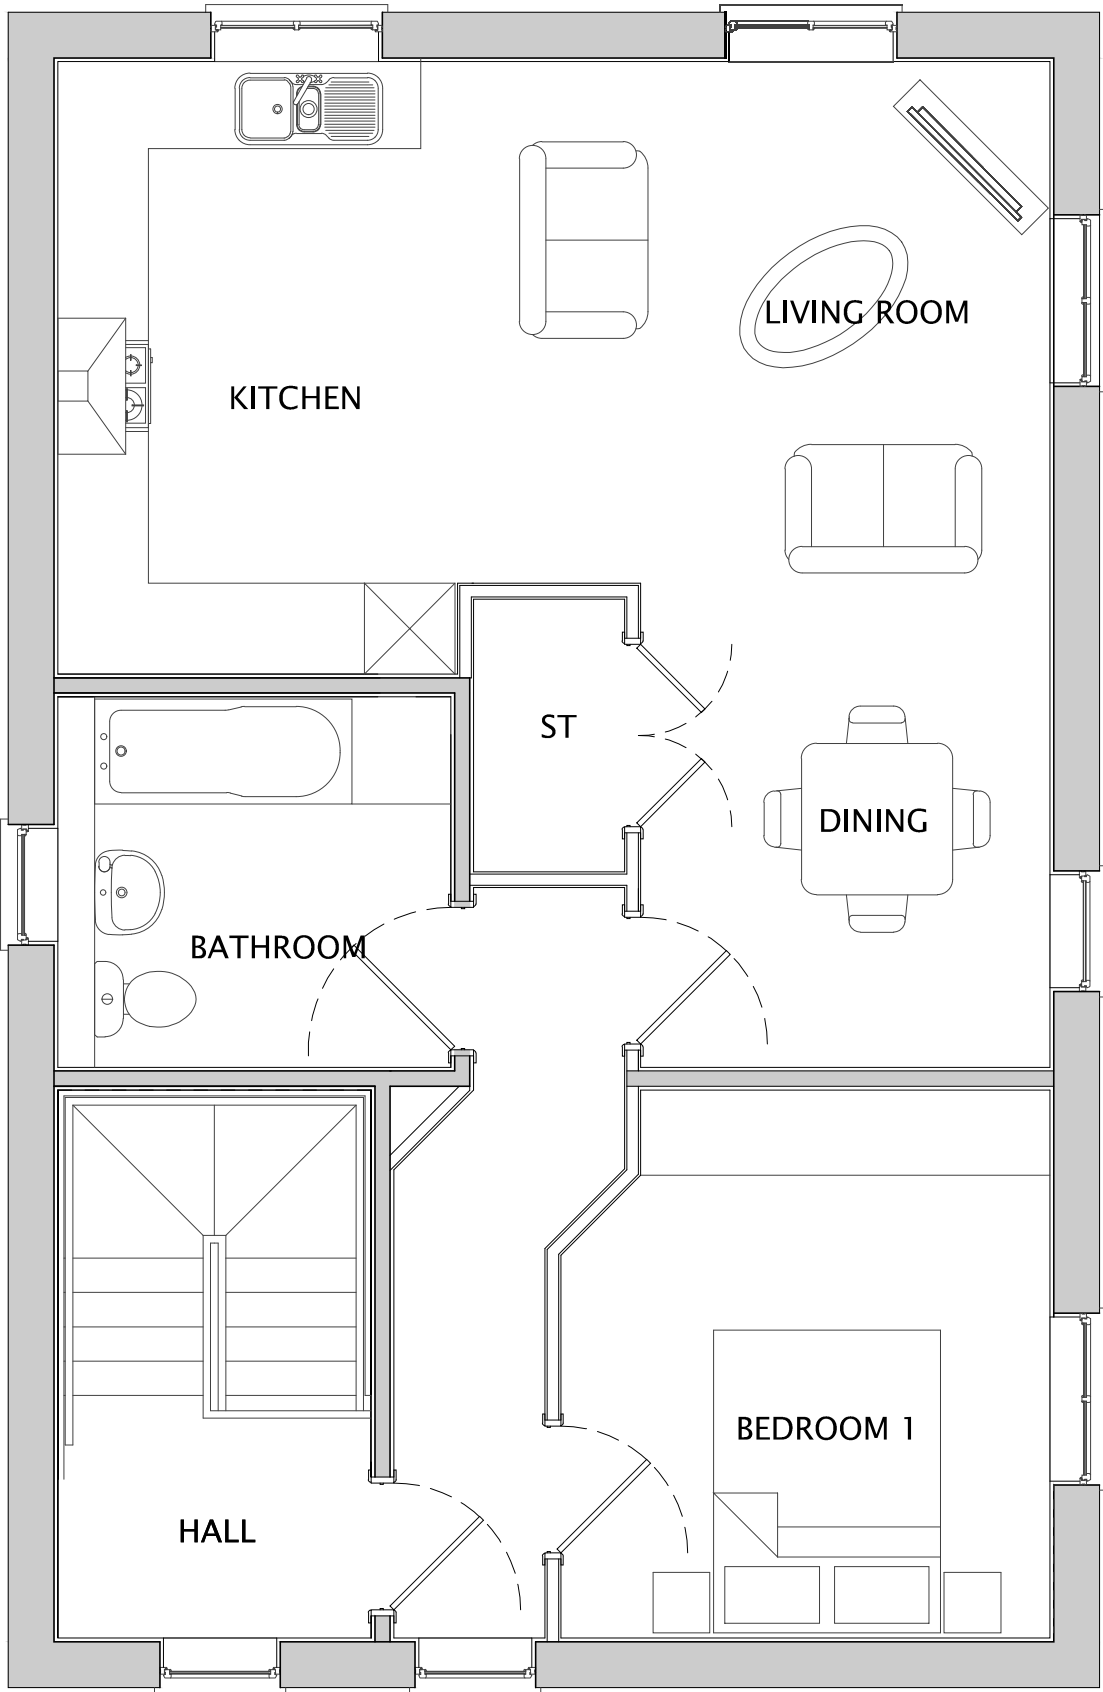

SECOND FLOOR



Rev

Date

Description

Drawn

Check



Architecture
Planning
Urban Design
Landscape

CLIENT: NETHERTON HOMES		DRAWING NUMBER: P08:4145:1019	
PROJECT: EAST OF WAKEFIELD ROAD, MAPPLEWELL		SCALE @ A1: 1:50	
DRAWING: SQUIRE PLANS & ELEVATIONS		DRAWN: THS	DATE: SEPT 22
		CHECKED: LM	DATE: SEPT 22

JRP Associates
14 Mariner Court,
Calder Park, Wakefield, WF4 3FL

T 01924 383322
E info@jrpassoc.co.uk
W jrpassoc.co.uk