
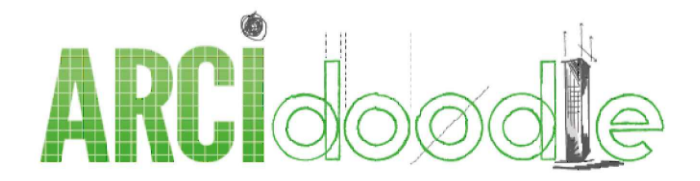
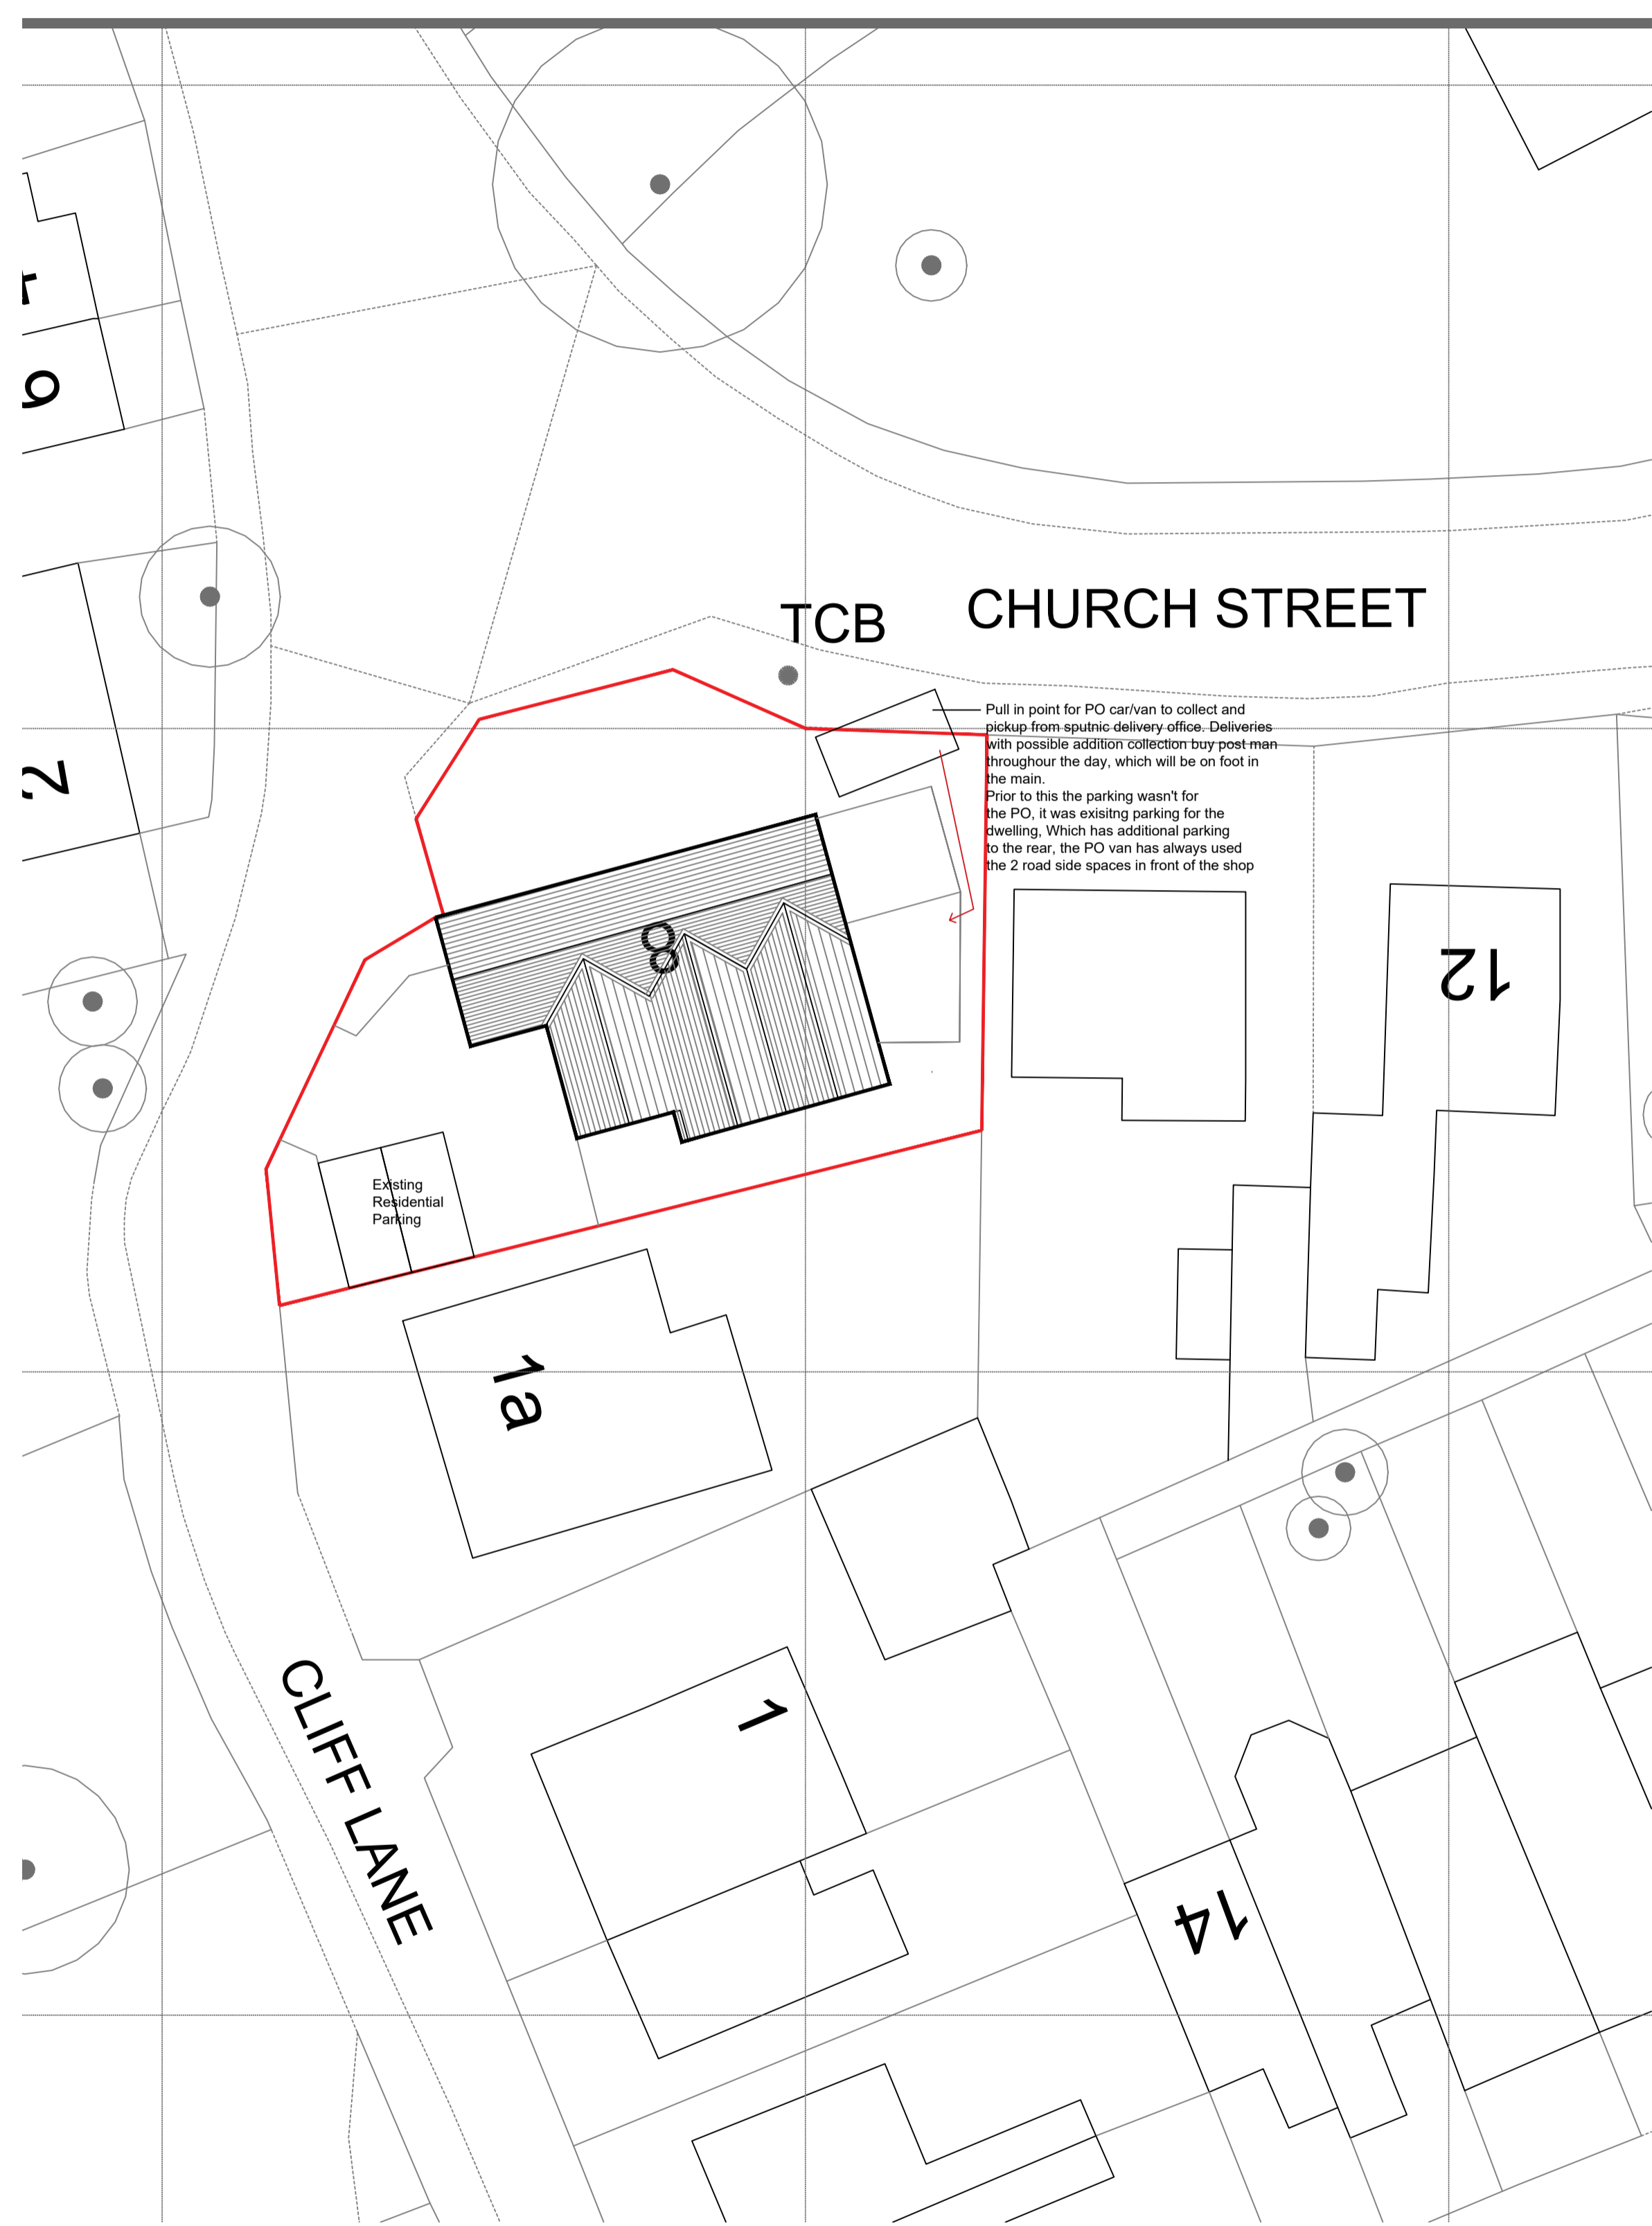
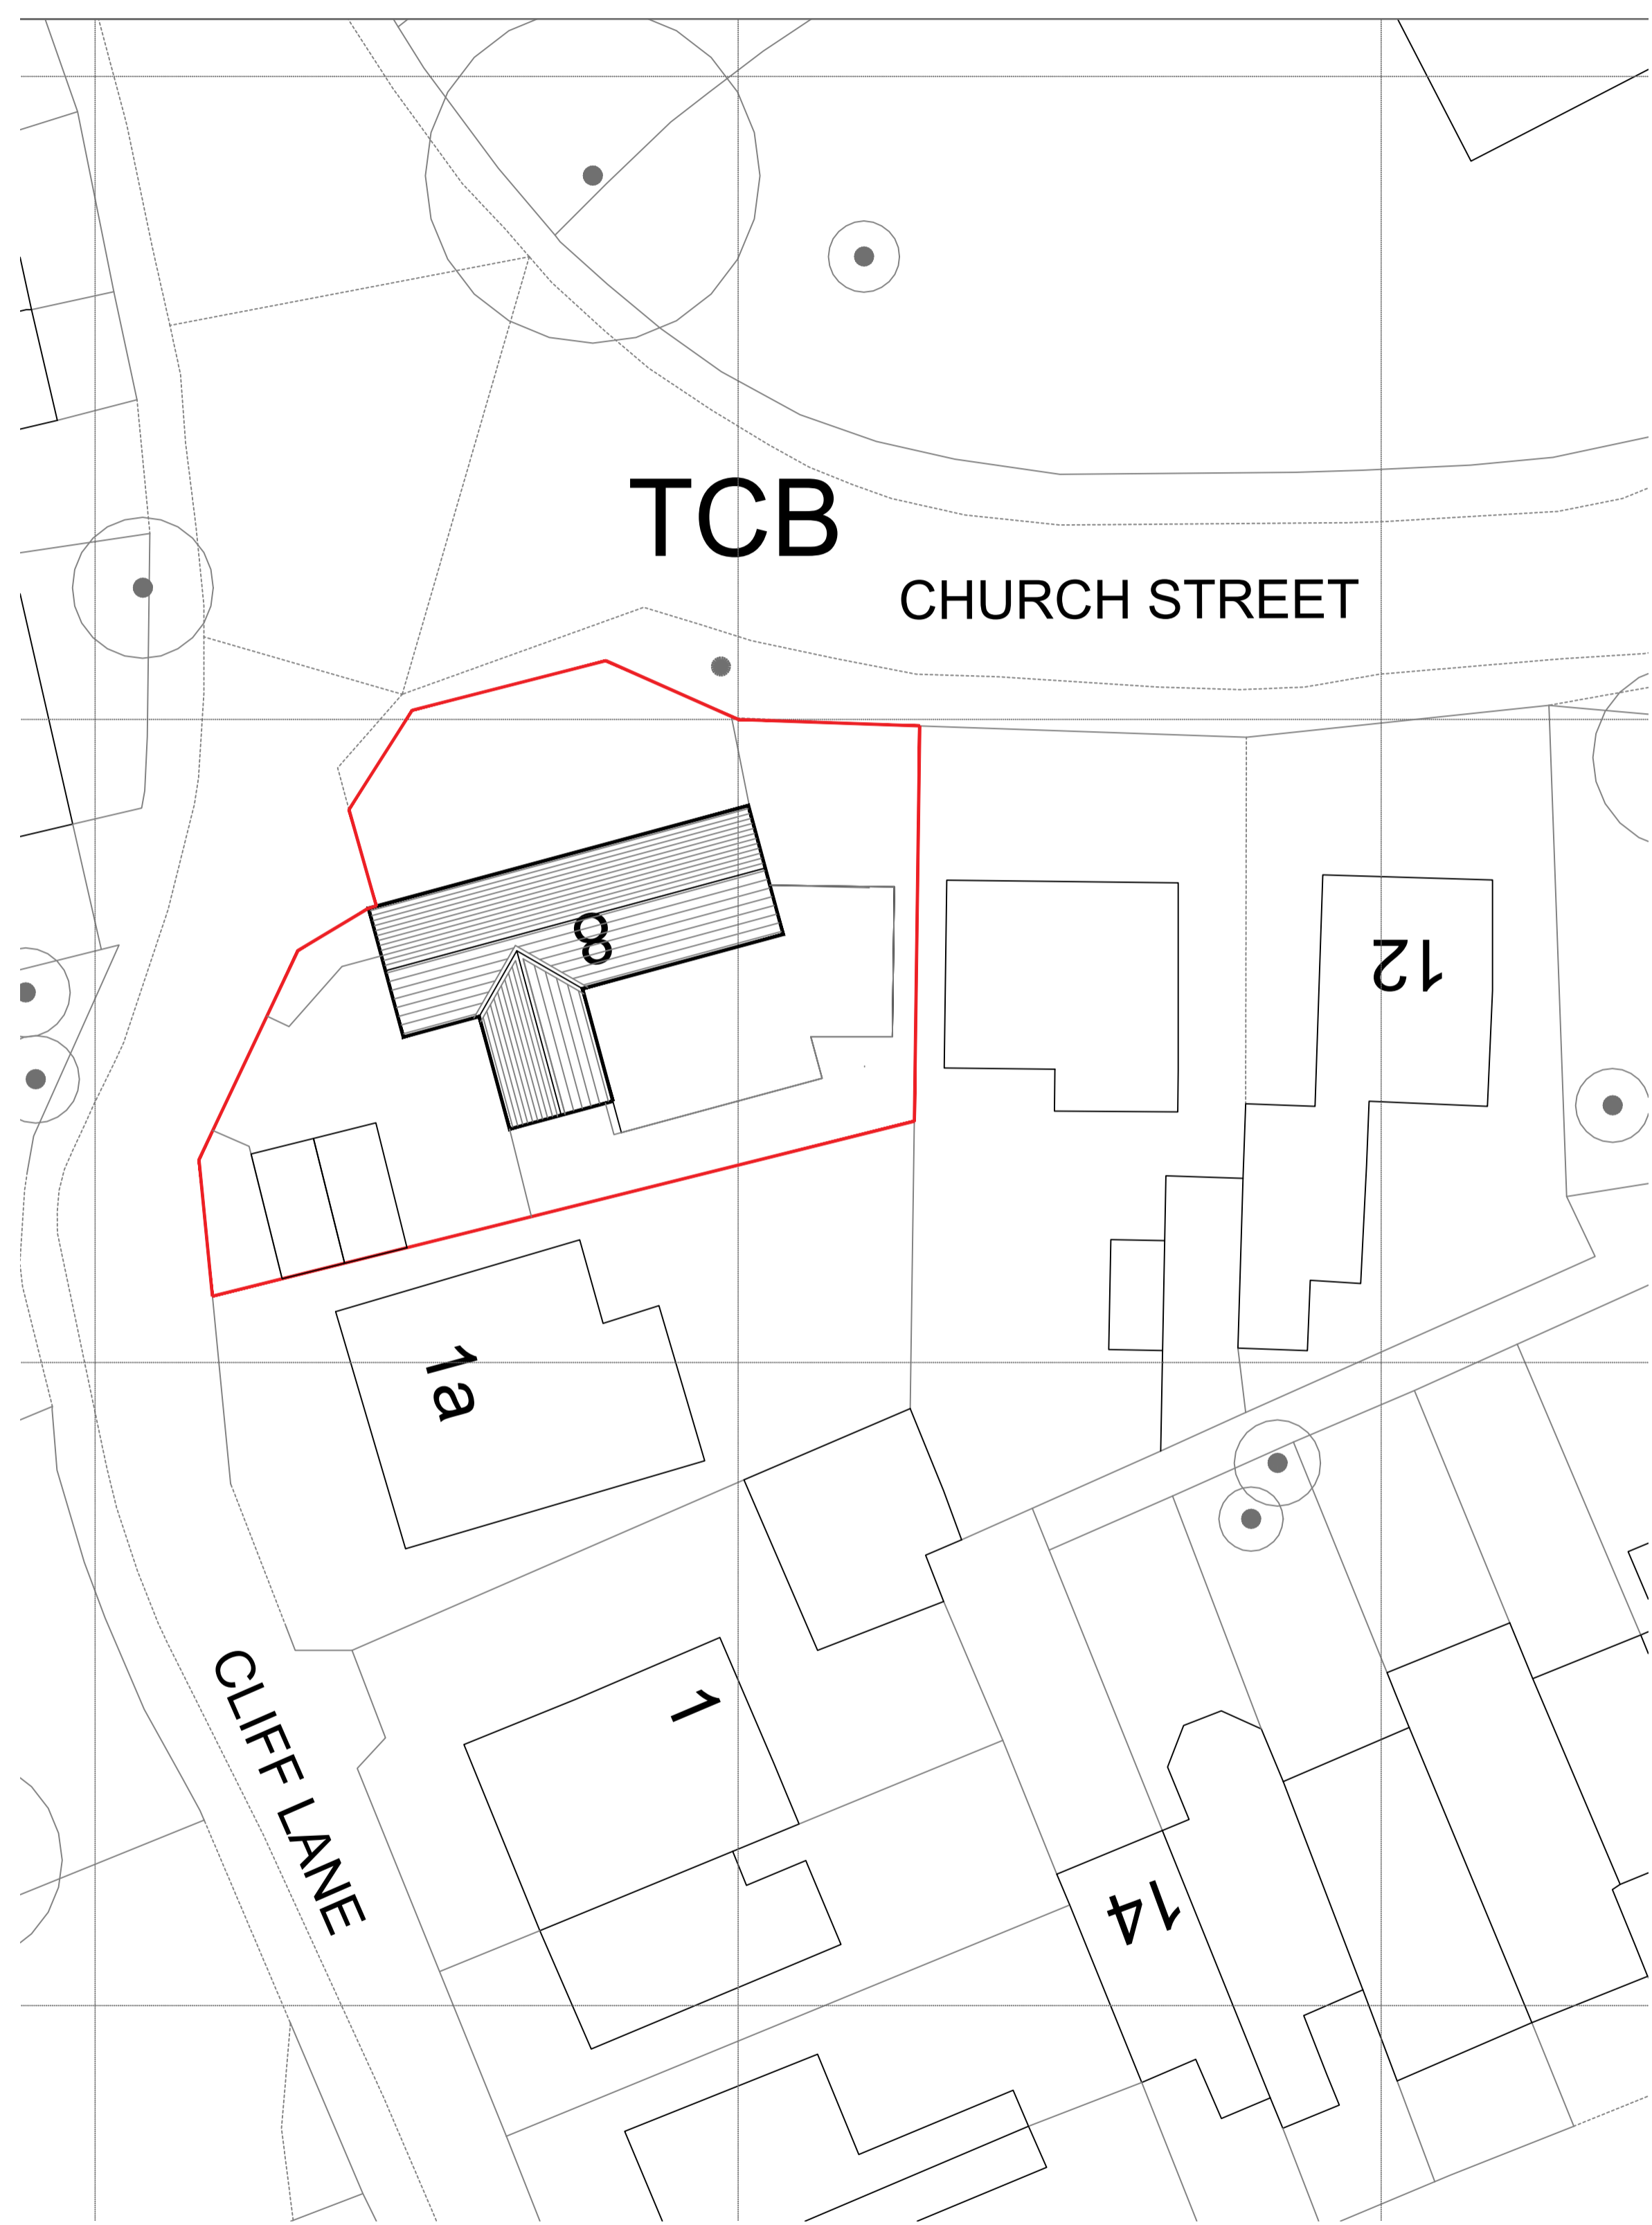
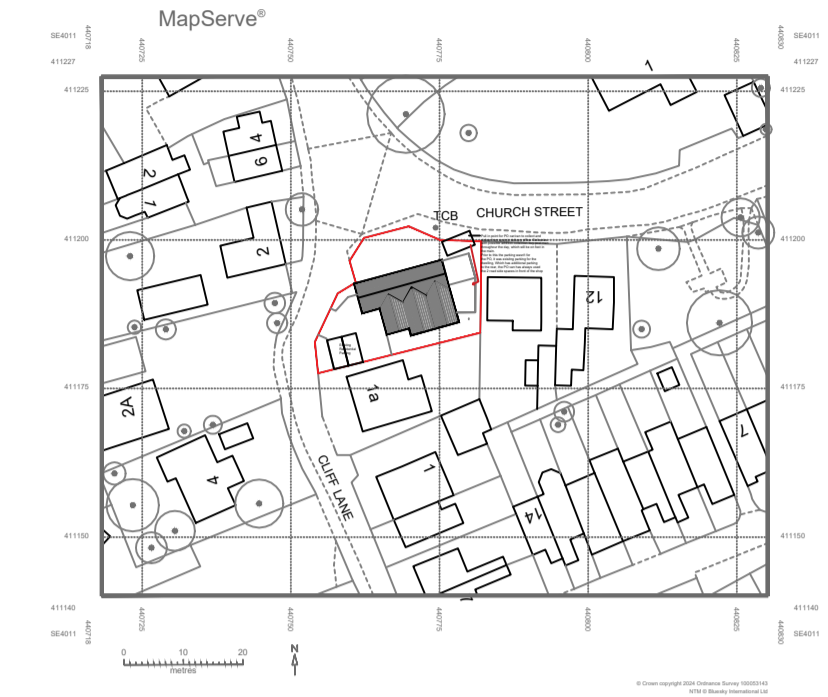


This drawing and the building works depicted are the copyright of ARCI DOODLE LLP and may not be reproduced or amended except by written permission. No liability will be accepted for amendments made by other persons.
 All dimensions to be checked on site and architect notified of any discrepancies prior to commencement.
 Do not scale.

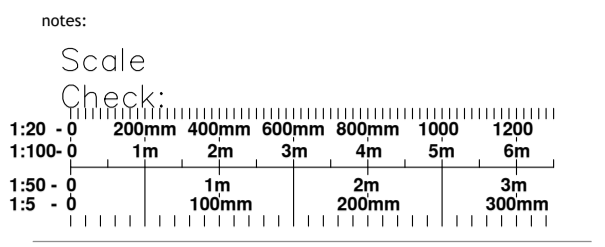

PLANNING PERMISSION

SUKHRAJI DHALIWAL
 Rear First Floor Extension and Front Single Storey Extension to 8 Church Street S72 9JR
 Site Plan
 AS EXISTING AND PROPOSED

RH date: OCT 2024 scale @ A1: As Shown

2024-01187 drg no: 103C

27 Old Gloucester Street WC1N 3AX
 M: 07850 328163 arci@doodle@gmail.com

