
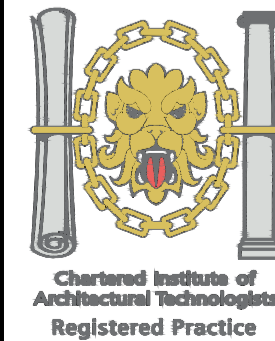
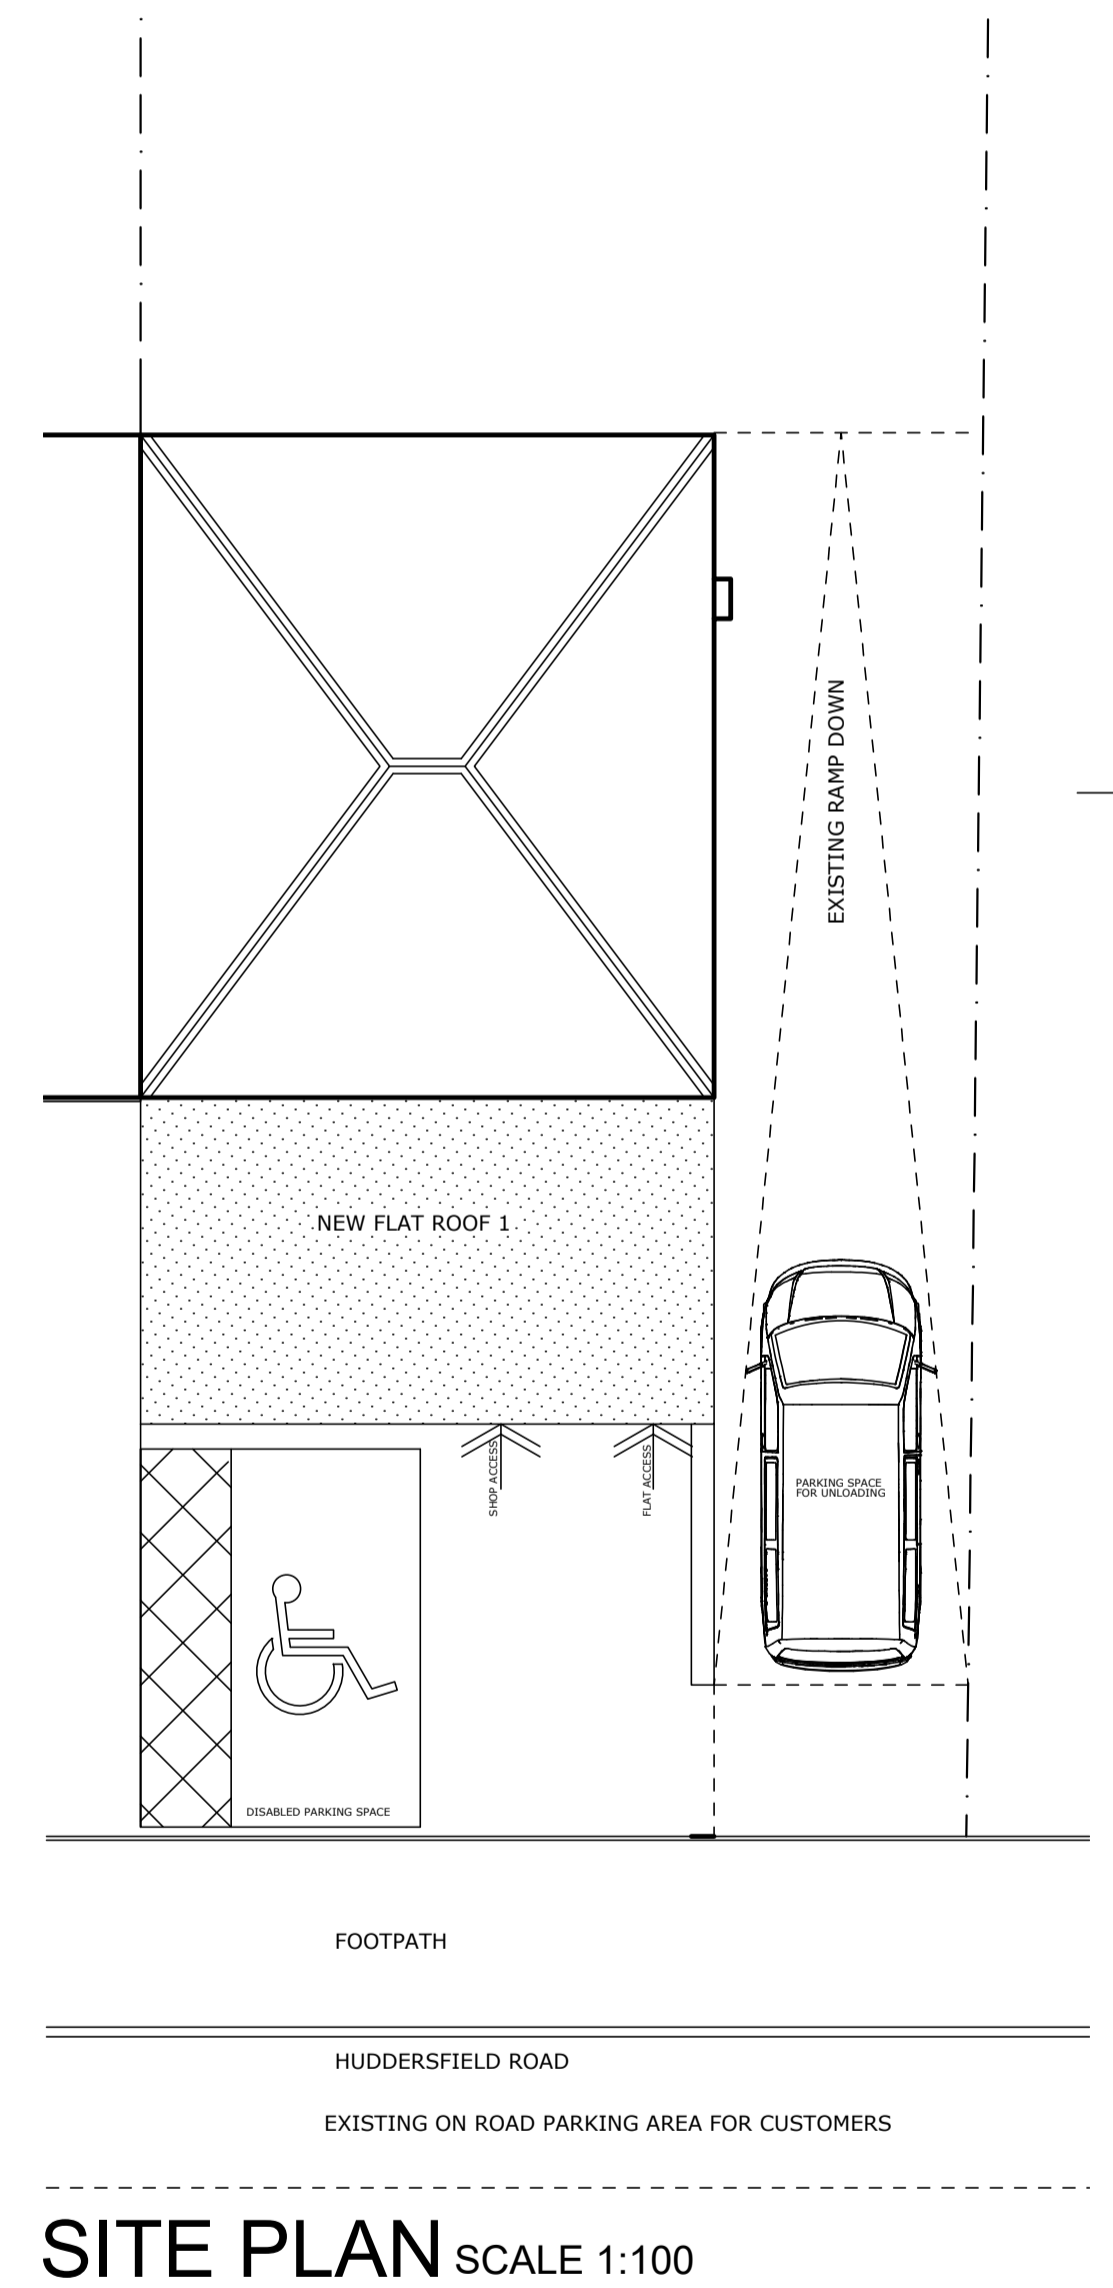
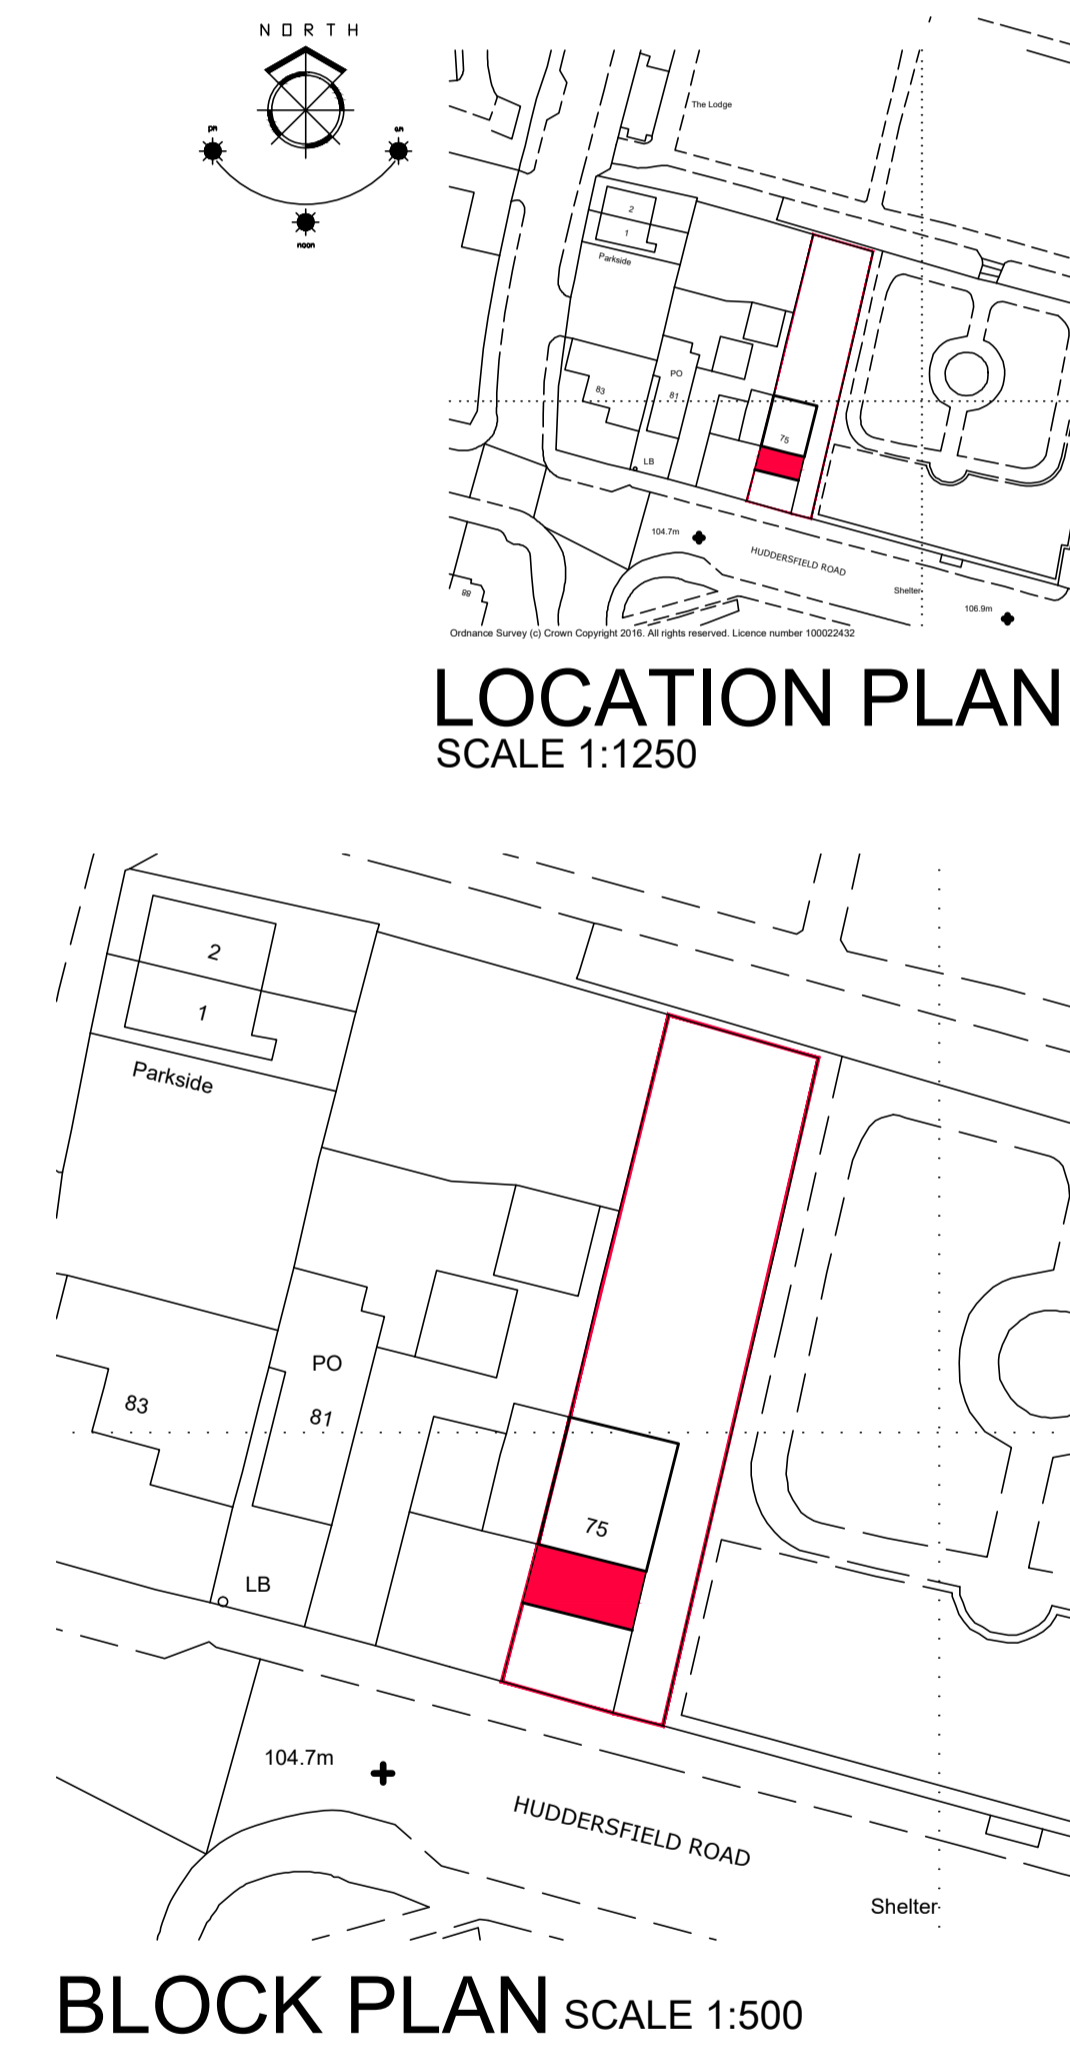
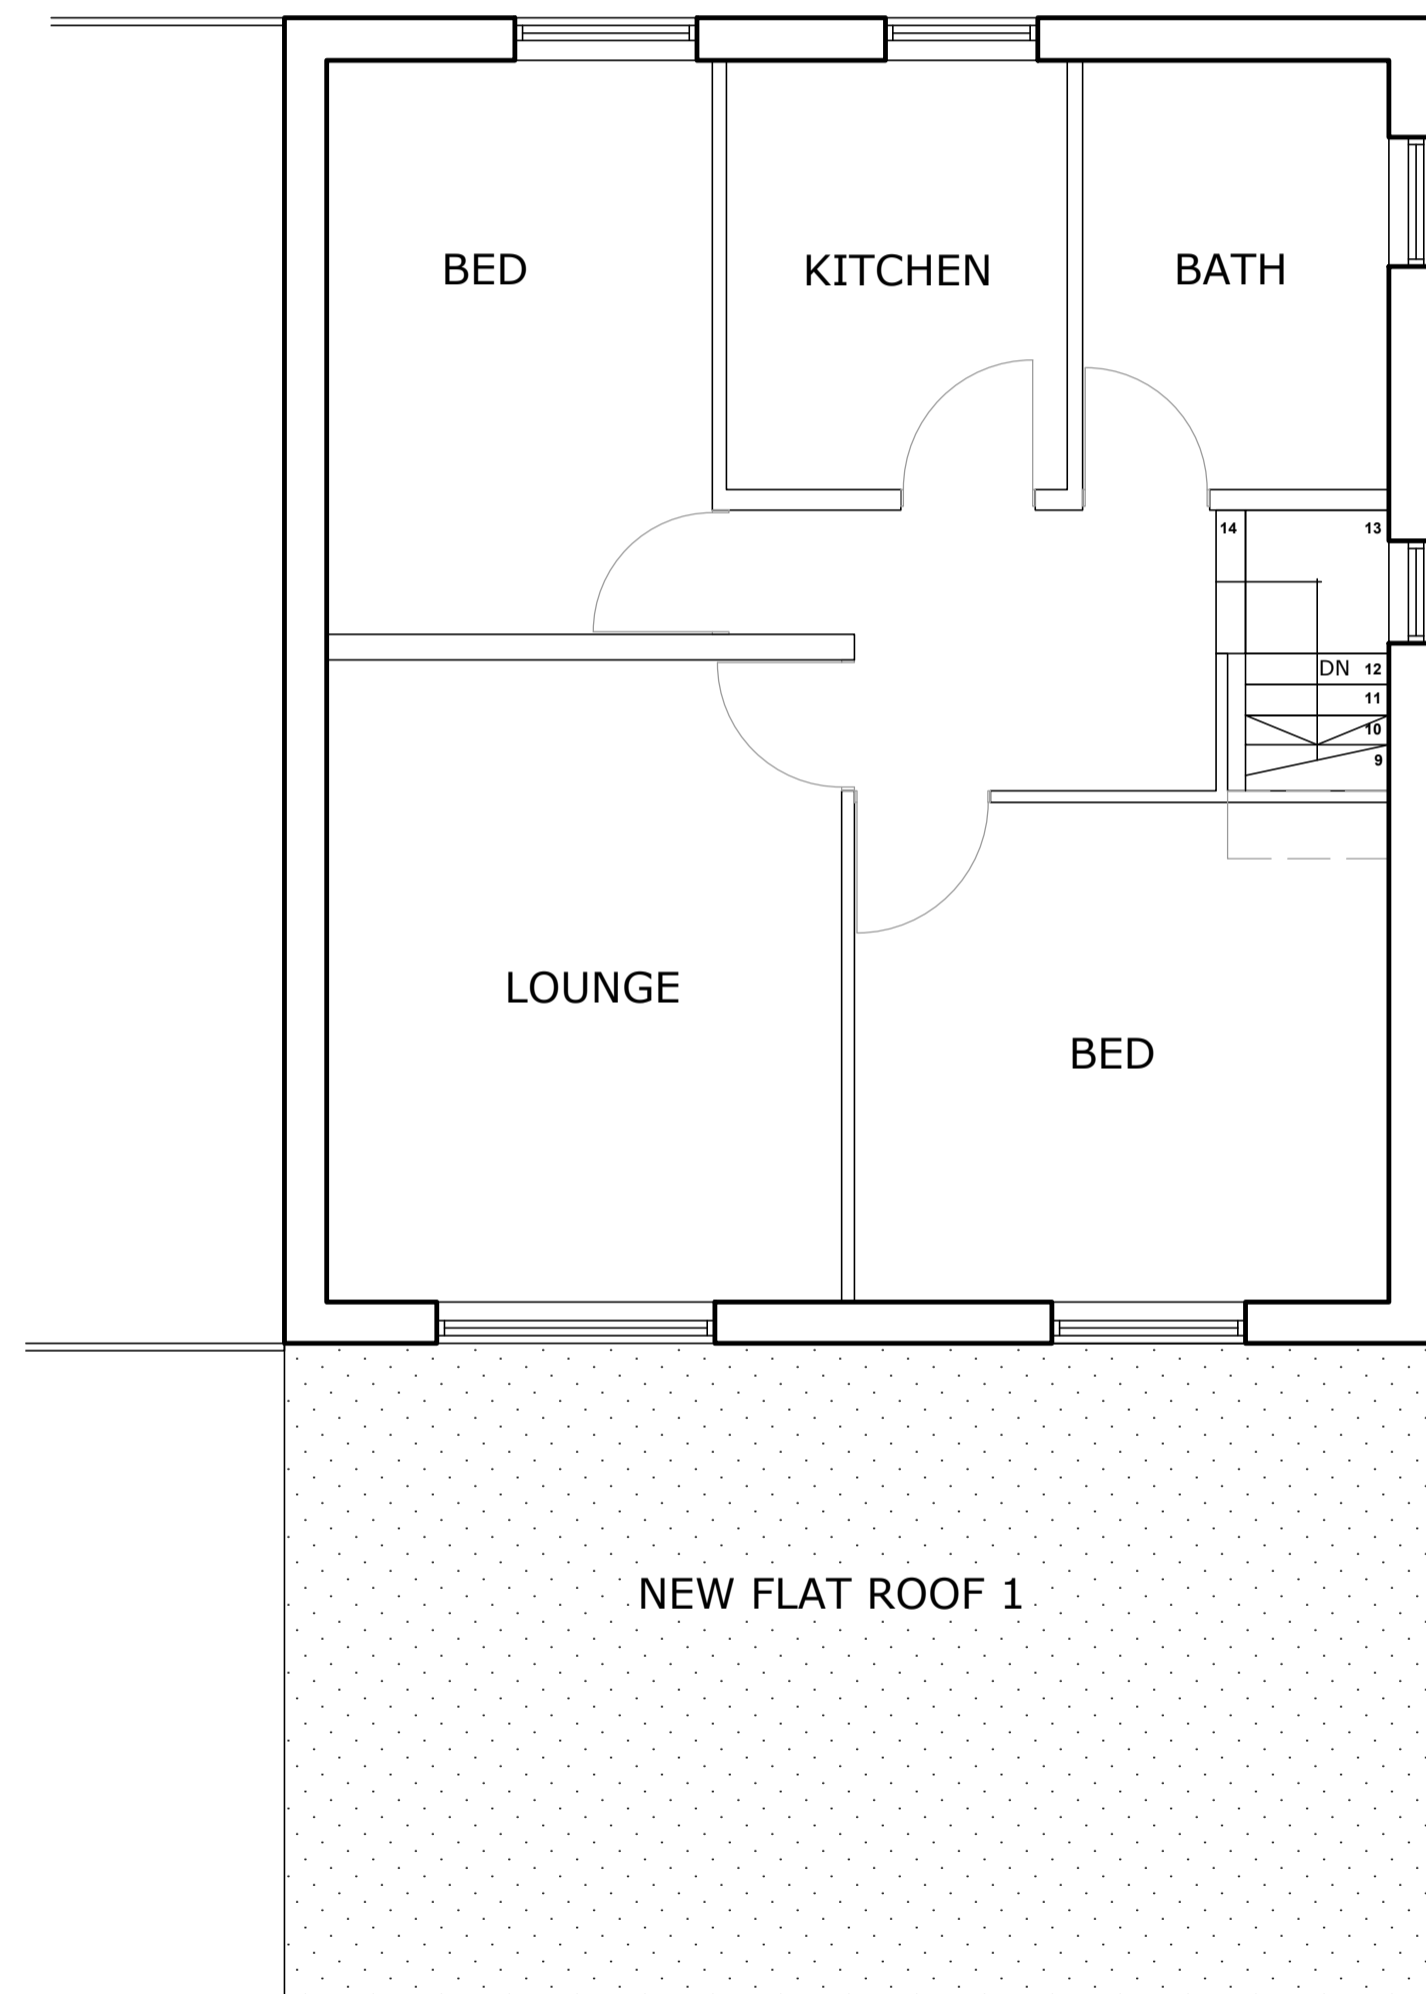
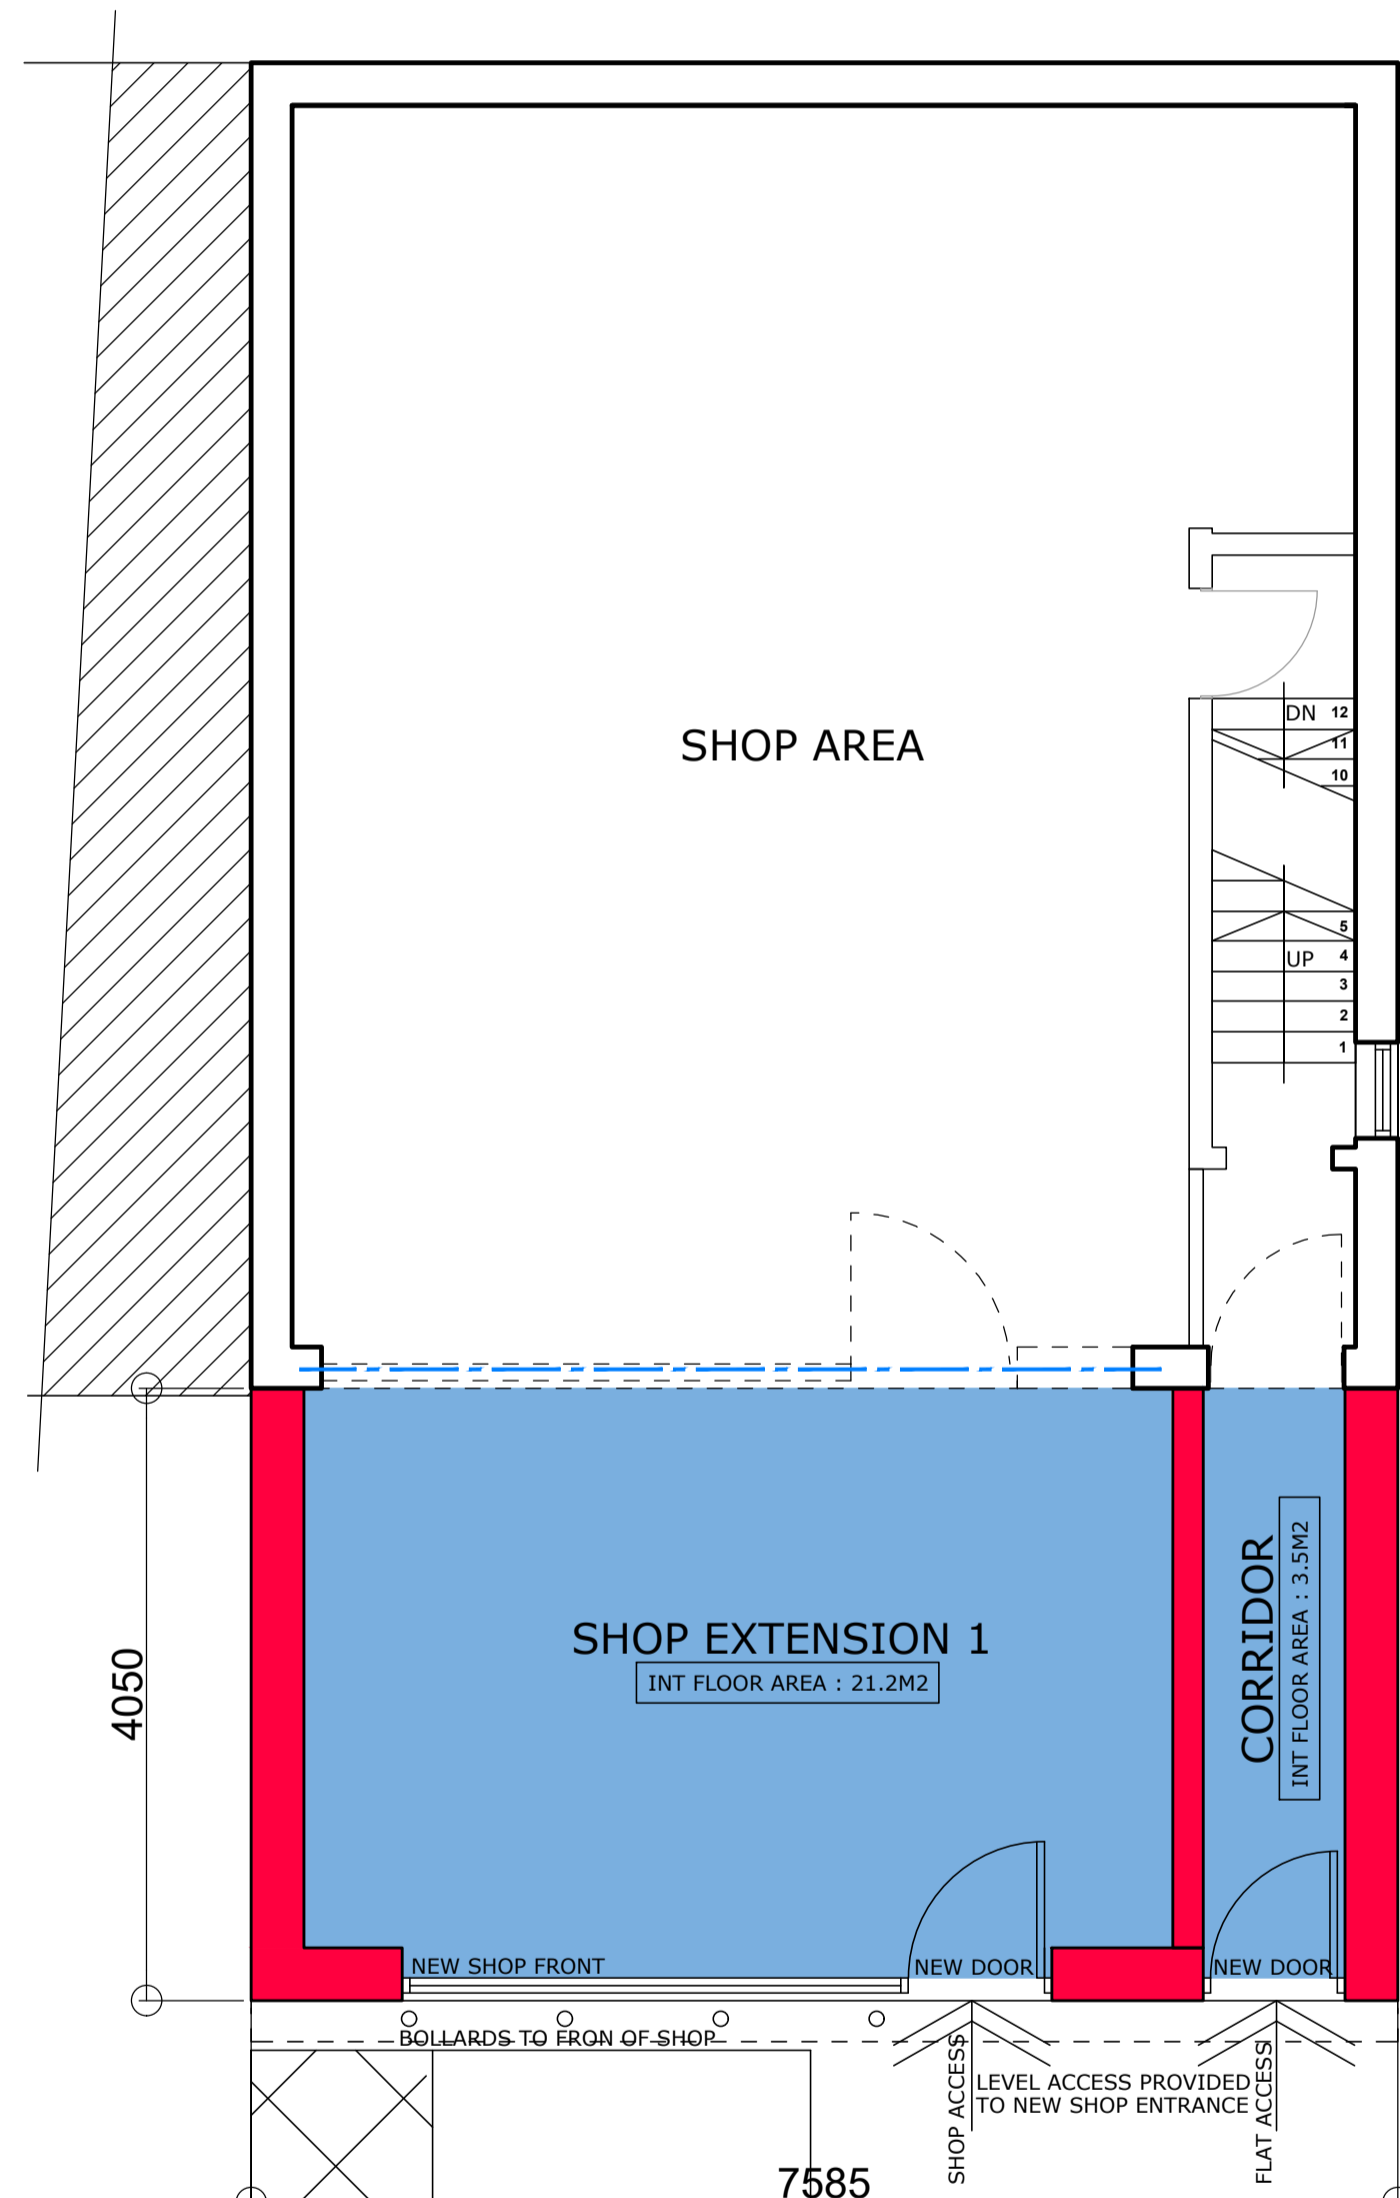
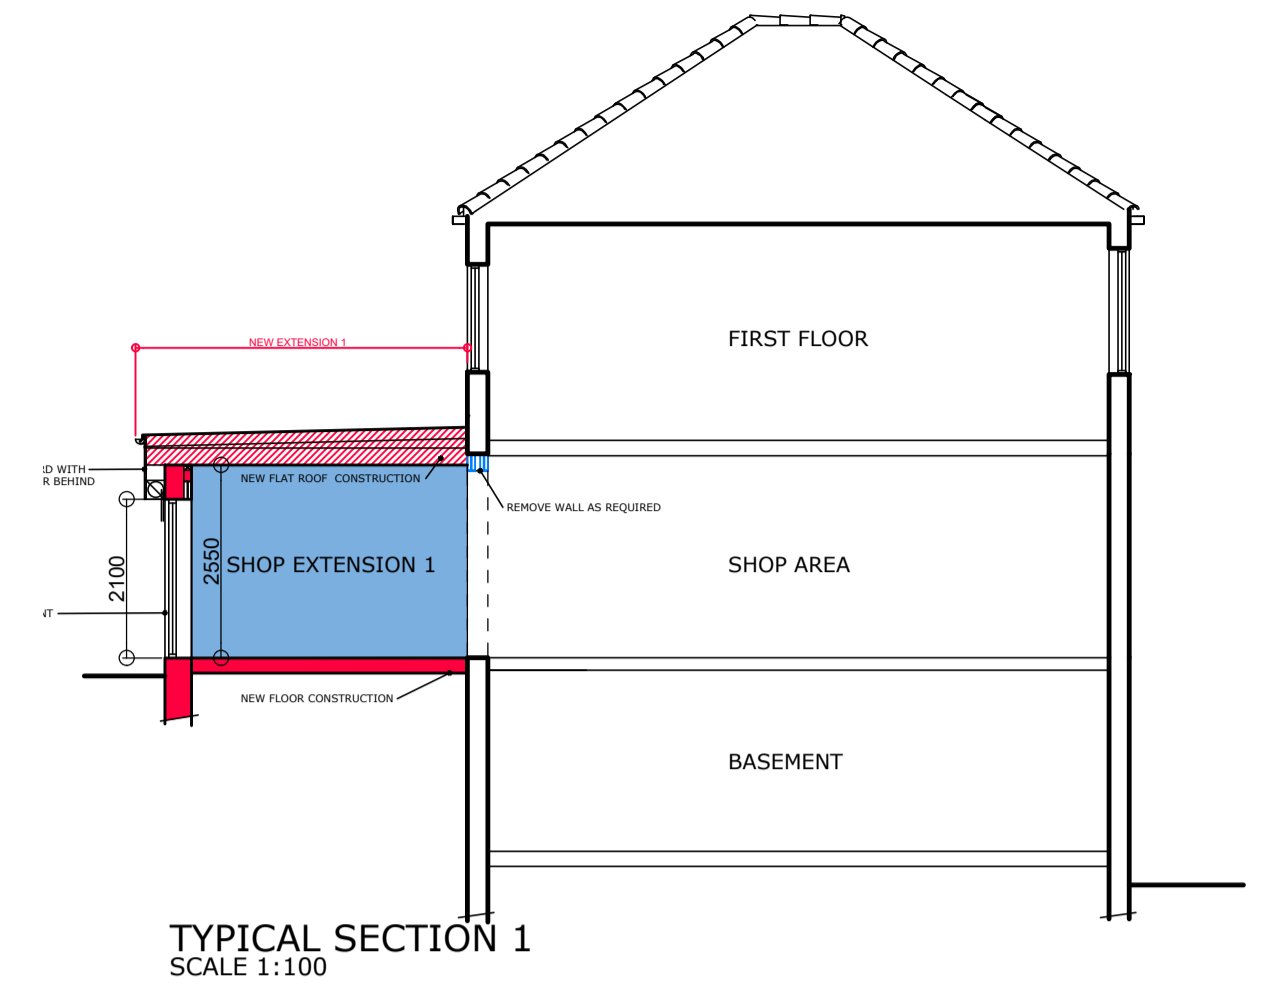
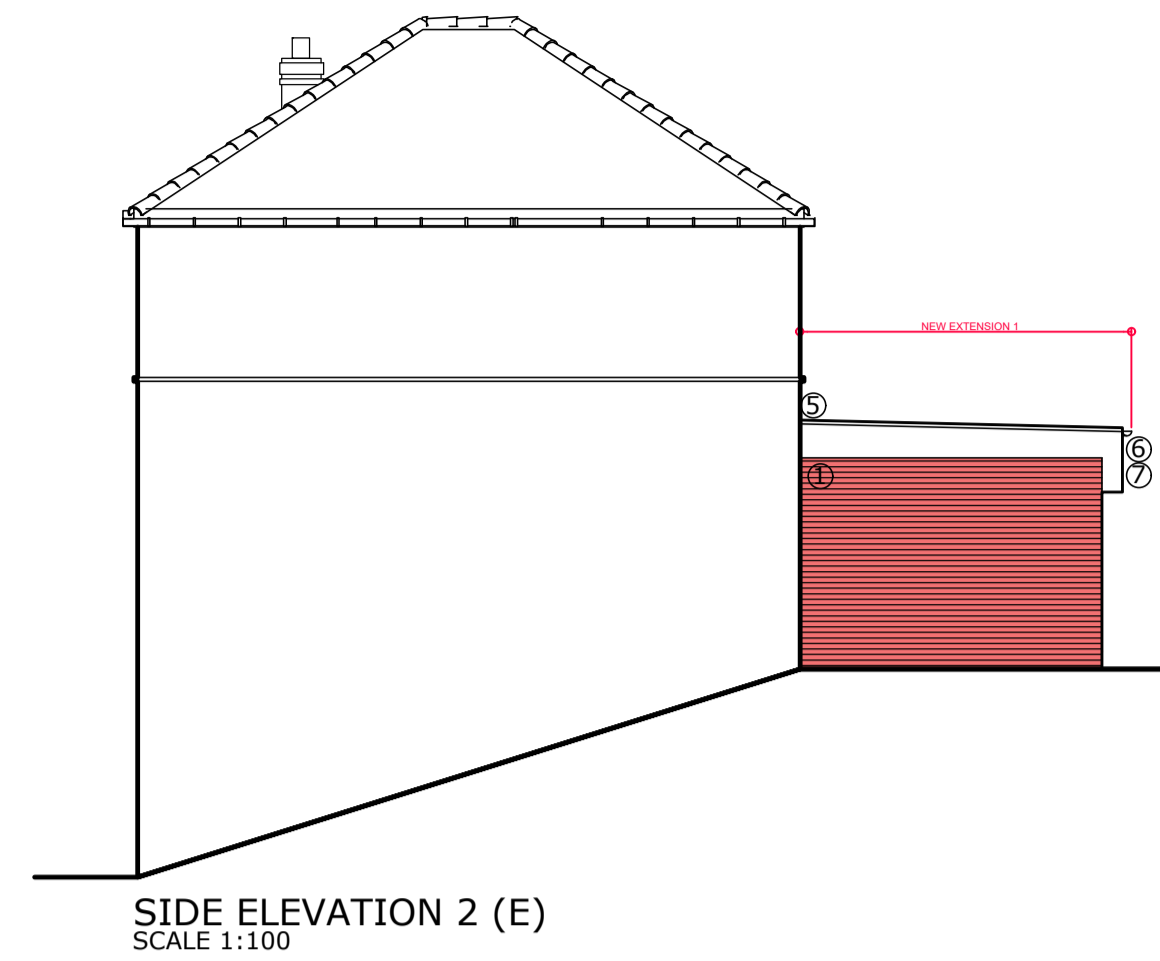


- MATERIALS:
1. WALLS - BRICKWORK TO MATCH EXISTING
 2. NEW WINDOWS - UPVC TO MATCH EXISTING
 3. SHOP FRONT - ALUMINIUM FRAME
 4. DOORS - UPVC WHITE
 5. ROOF - HIP FLAT INSULATED ROOF (GREY)
 6. RIV GOODS (BLACK)
 7. FASCIA & SOFFIT - UPVC WHITE
 8. SIGNAGE BOARD WITH RS BEHIND
 9. FIRE ESCAPE STAIR & LANDING (BLACK)

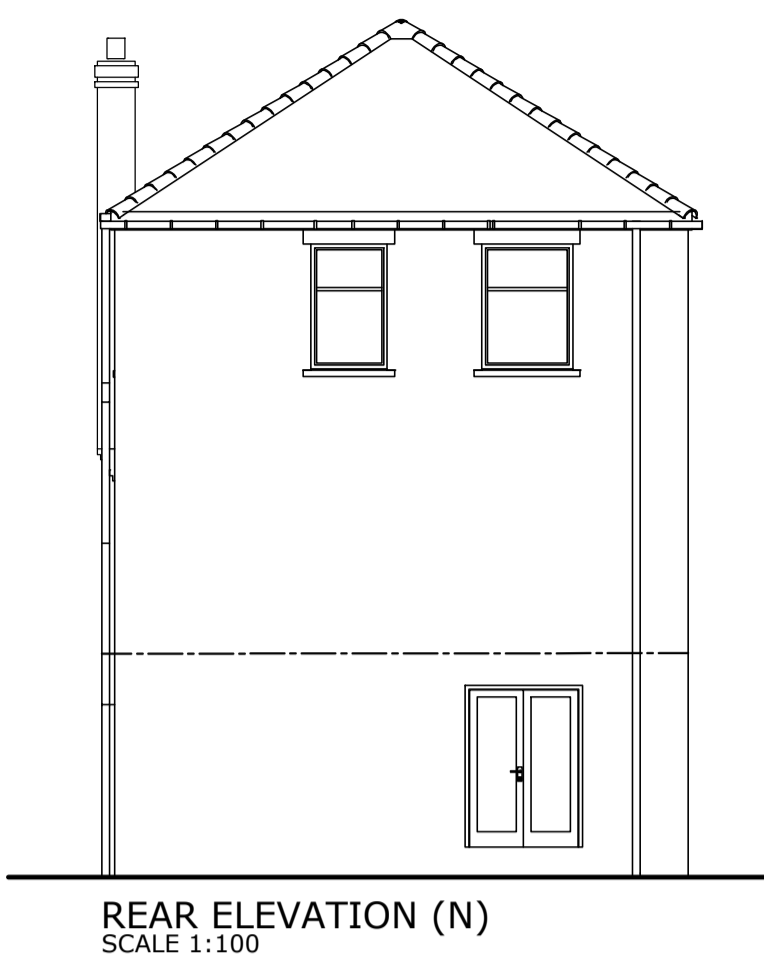

1. THIS DRAWING AND THE COPYRIGHTS AND PATENTS THEREIN ARE THE PROPERTY OF NYP ARCHITECTURAL SERVICES LTD REGISTERED IN ENGLAND AND WALES No. 4631338 AND MAY BE USED OR REPRODUCED ONLY UNDER CONTRACT.

2. CONTRACTORS AND SUB-CONTRACTORS MUST CHECK AND AGREE ALL DIMENSIONS BEFORE PREPARING SHOP DRAWINGS OR COMMENCING WORK ON SITE.

3. CONTRACTORS ARE RESPONSIBLE FOR INFORMING THE DESIGNER OF ANY DISCREPANCY DISCOVERED ON THIS DRAWING OR BETWEEN THIS DRAWING AND ANY OTHER RELATED DOCUMENT ISSUED UNDER THE STANDARD FORM OF CONTRACT IN RESPECT OF THE WORK.

4. WRITTEN DIMENSIONS ONLY ARE TO BE USED FROM THIS DRAWING. IF IN ANY DOUBT ASK FOR CLARIFICATION.

Notes.
BUILDING NOT SURVEYED BY NYPAS, DRAWINGS CREATED FROM INFORMATION/DRAWING PROVIDED BY OTHERS.

Revisions.			Revisions.		
Date	Suffix	Description	Date	Suffix	Description

NYP ARCHITECTURAL SERVICES LIMITED
88C, Innovation Way, Barnsley, S75 1JL. Tel: 01226 200893. E-mail: scott@nypas.co.uk / stephen@nypas.co.uk

Project: **YOGI, 75 HUDDERSFIELD ROAD BARNSELY, S75-1AA** Client: **MR A PATEL**

Drawing Title: **PLANNING DRAWING PLANS, ELEVATIONS, SECTIONS & SITE PLANS** Date: **OCT 2024** Scale: **AS INDICATED**

Ref: **105/95** Dwg. No: **02** Rev: **E**

SHEET SIZE: A1