


EXISTING GROUND FLOOR PLAN - scale 1:50

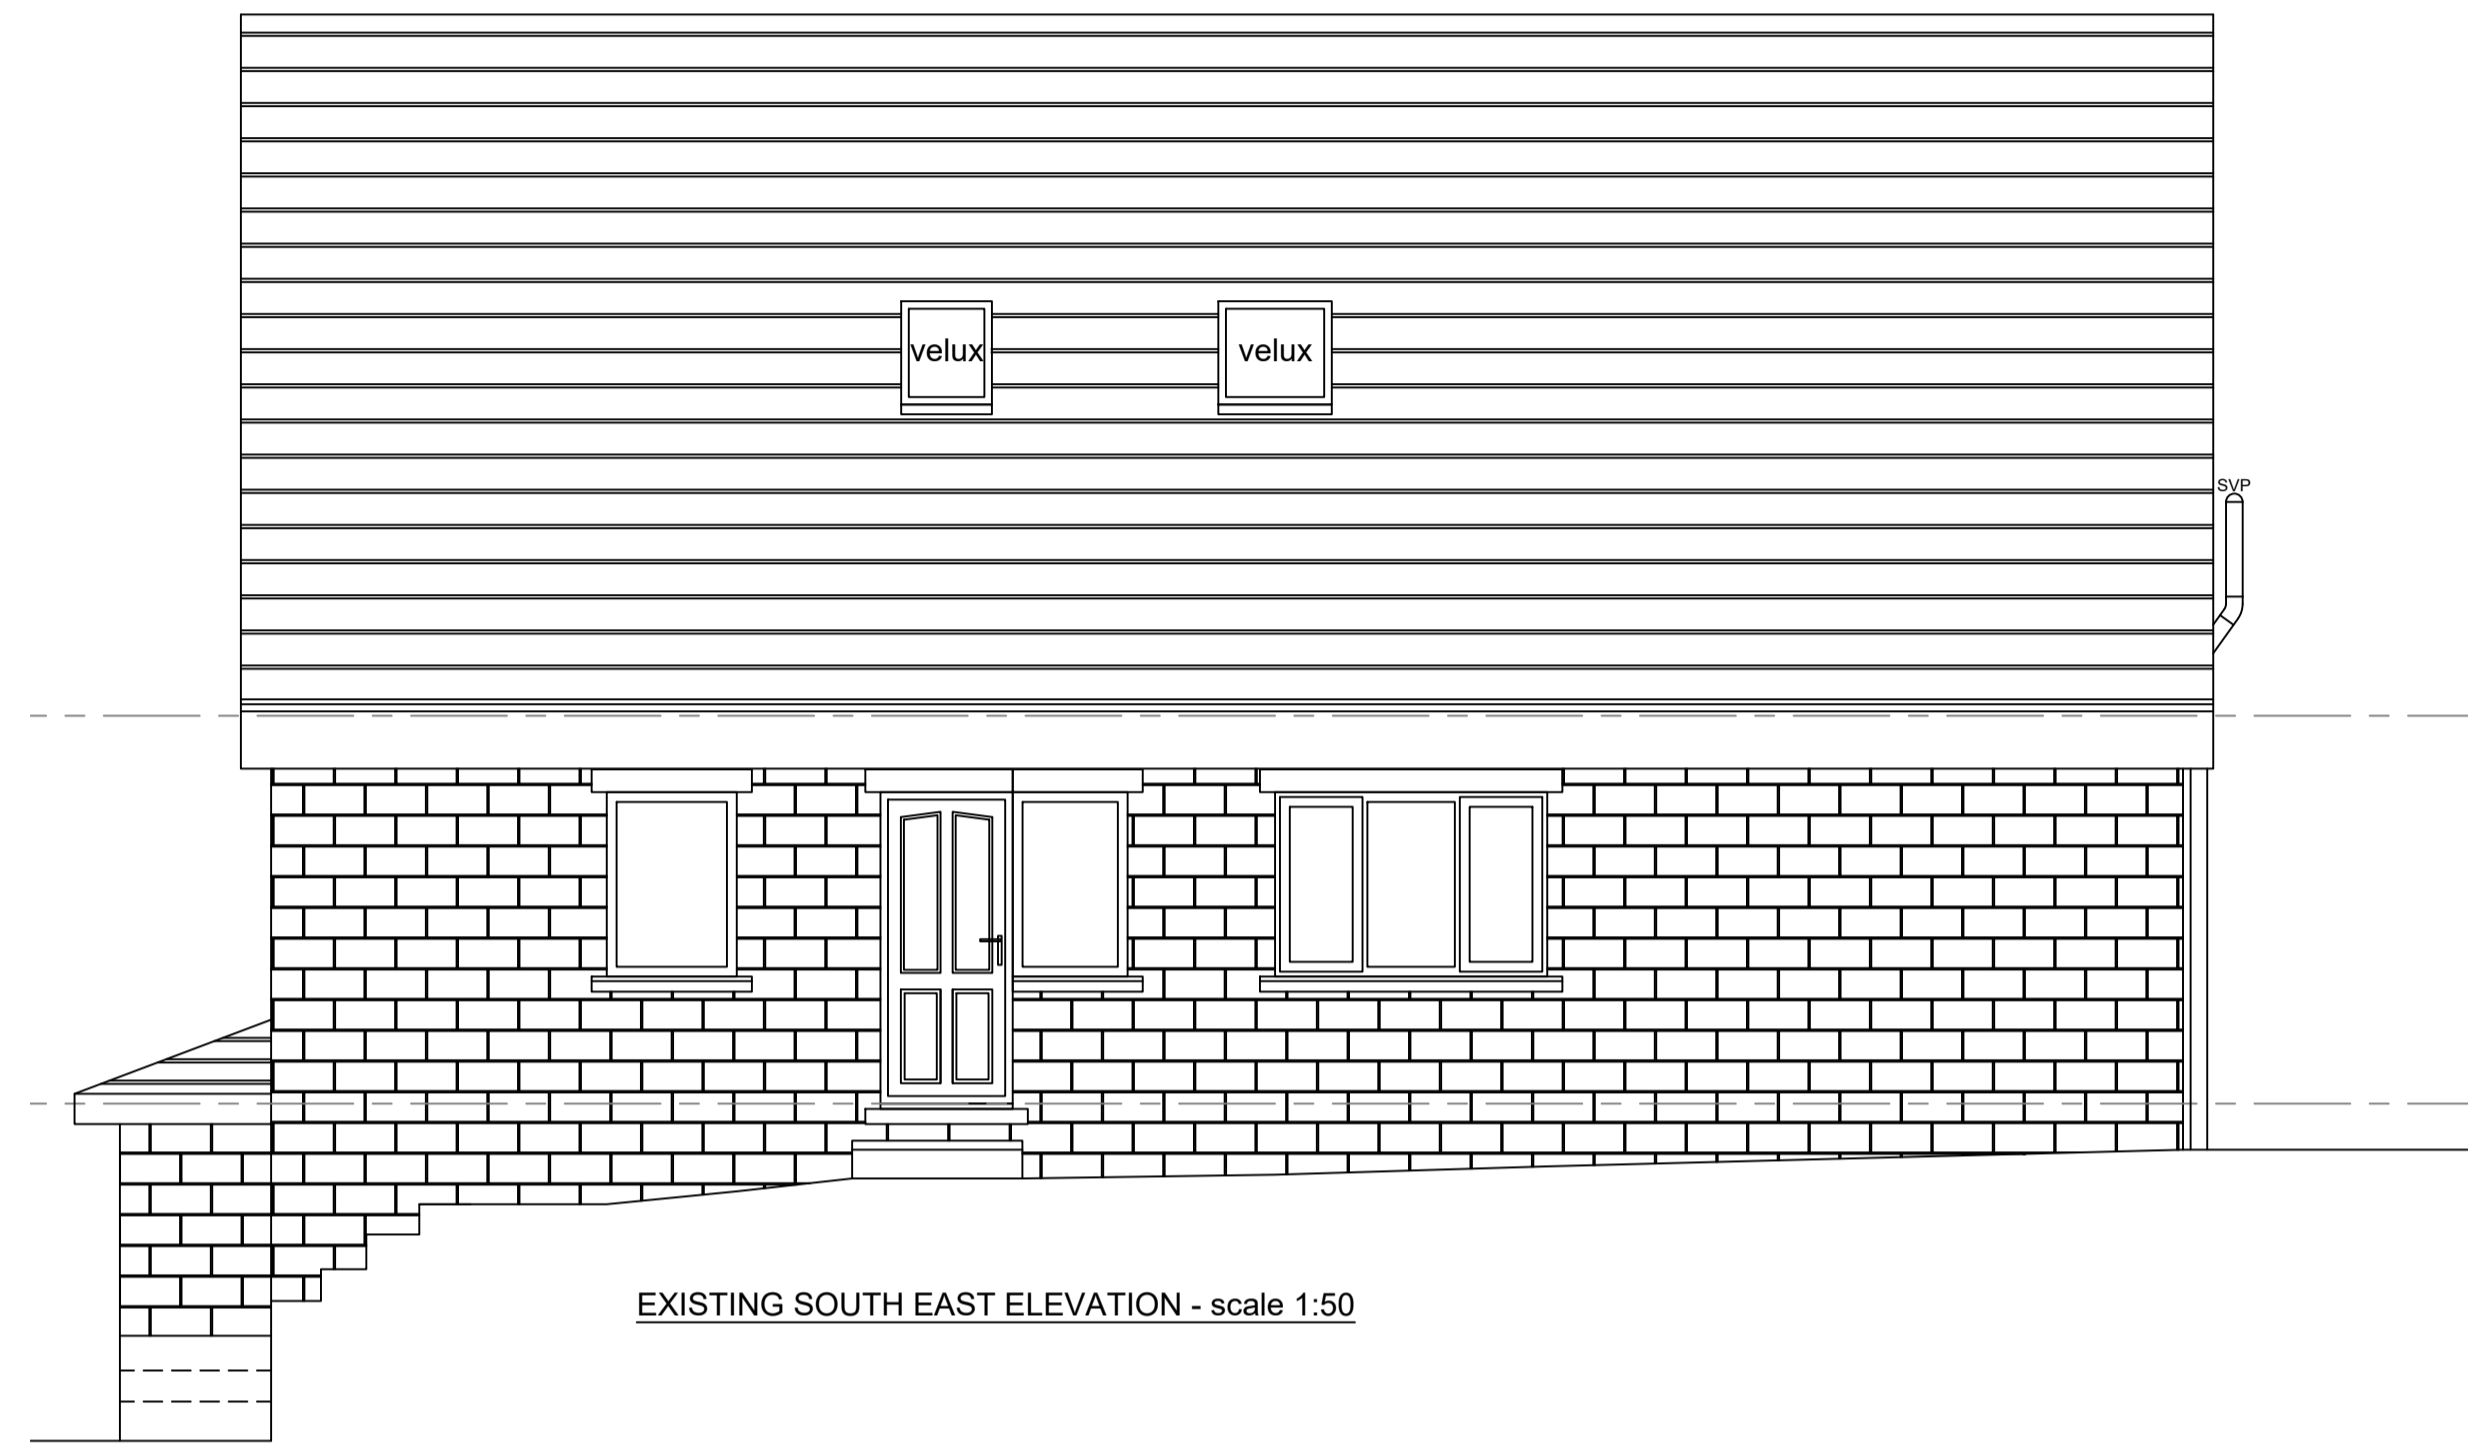

EXISTING SOUTH EAST ELEVATION - scale 1:50



EXISTING REAR ELEVATION - scale 1:50



EXISTING FRONT ELEVATION - scale 1:50

REV	DATE	BY	DESCRIPTION
1	08/10/2022	SK	Issued for Client Comment and Approval

PROJECT:			
Existing Plans and Elevations			
324 New Road			
Staincross			
Barnsley			
S75 6GP			
CLIENT:			
Mr & Mrs Huntington			
PLANNING REFERENCE:			
-			
SCALE:	DRAWN:	CHECKED:	DATE:
1:50	RJM	SK	Sept. 22
Drawing Size:	PROJECT No:	REV:	
A1	RS1241-01	1	