




GROUND FLOOR PLAN
SCALE 1:100

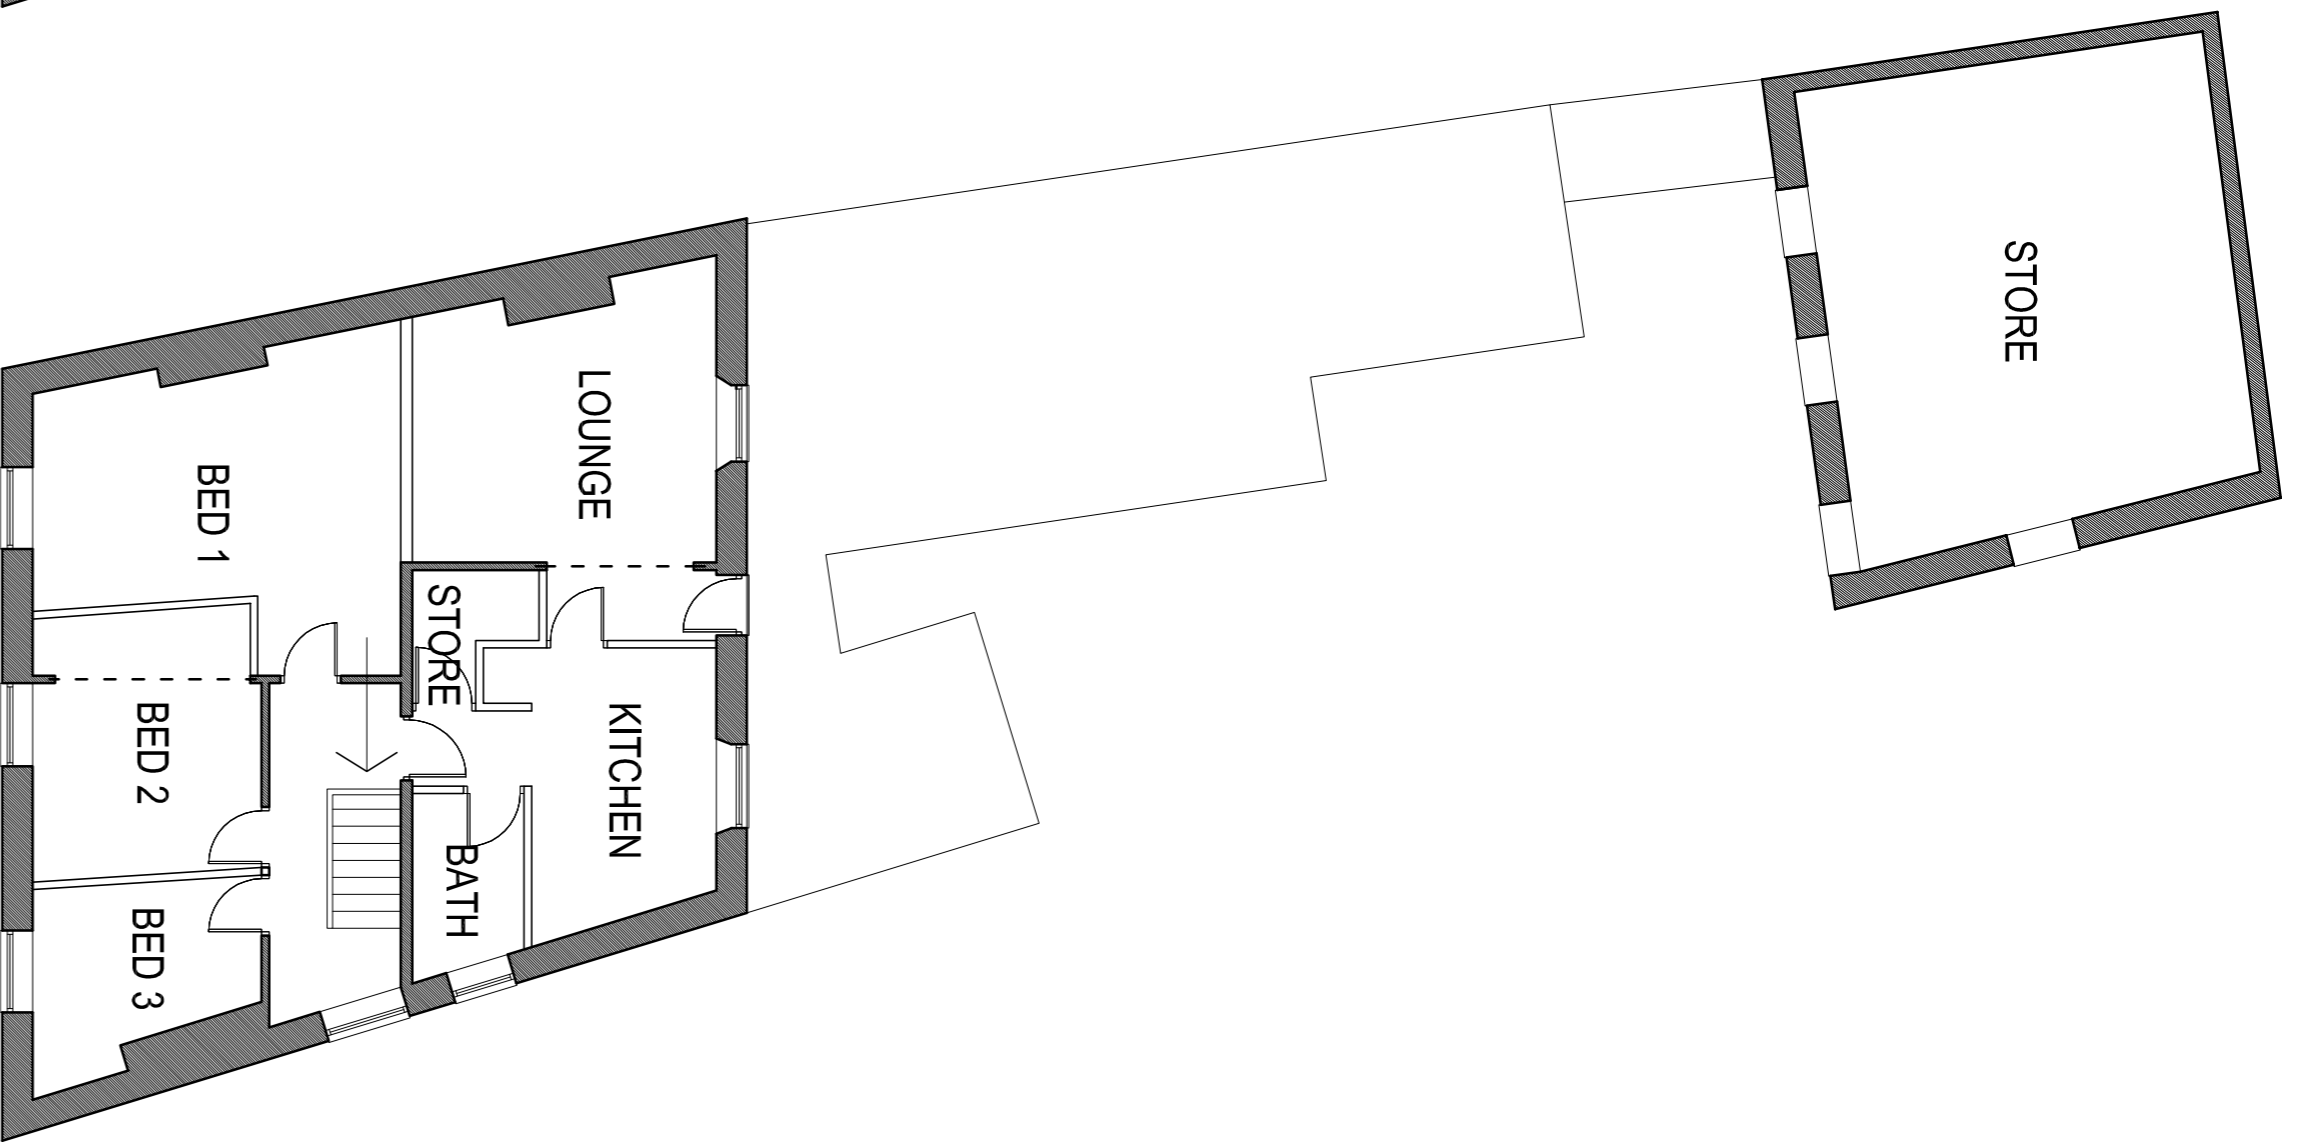


FIRST FLOOR PLAN
SCALE 1:100

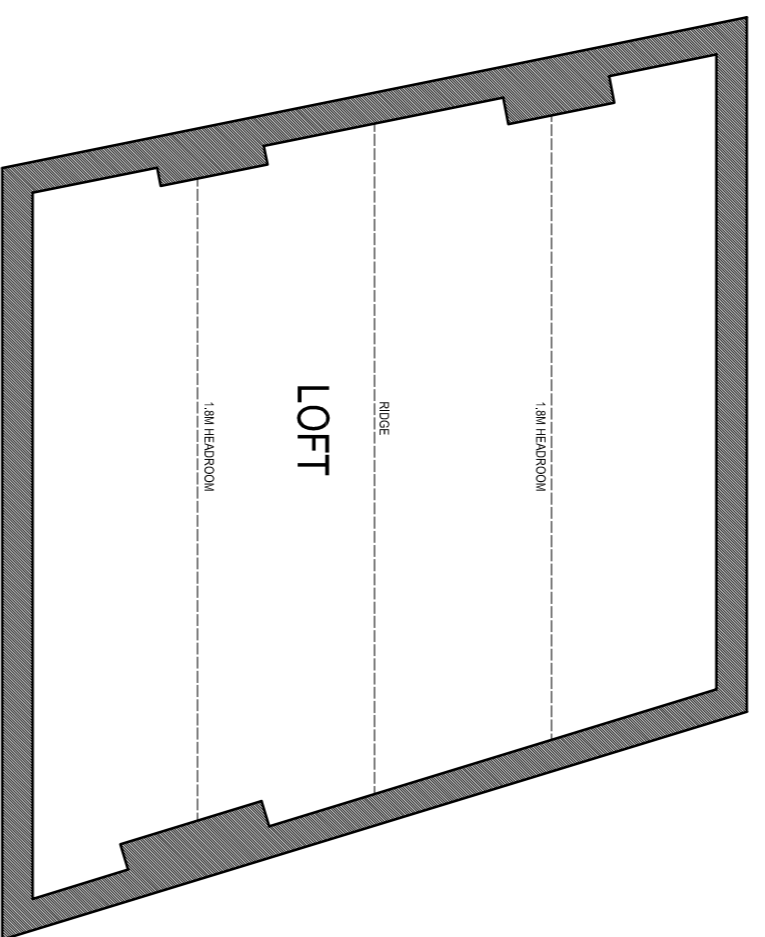


SECOND FLOOR PLAN
SCALE 1:100

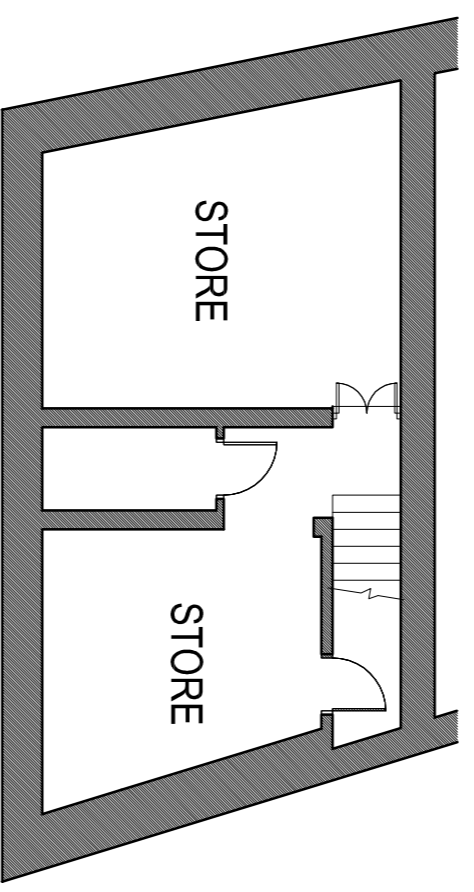


BASEMENT PLAN
SCALE 1:100

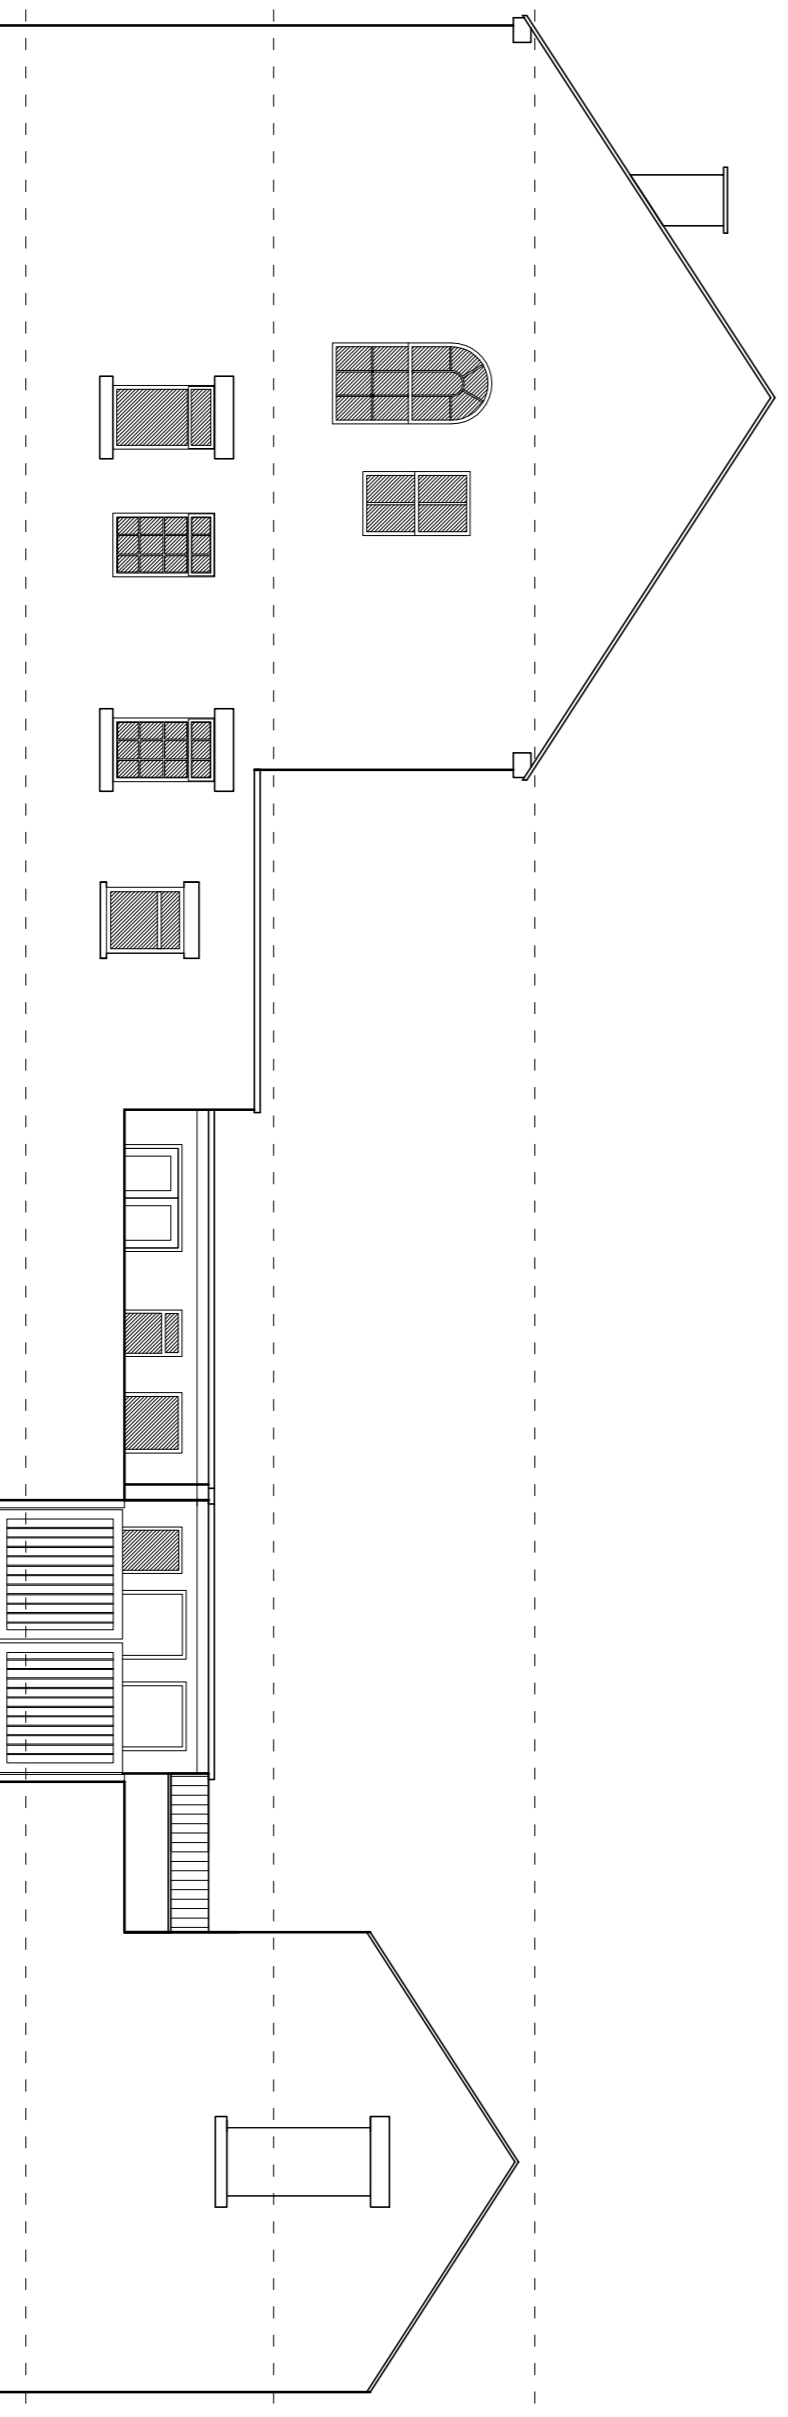


WESTFIELD RD. ELEVATION
SCALE 1:100

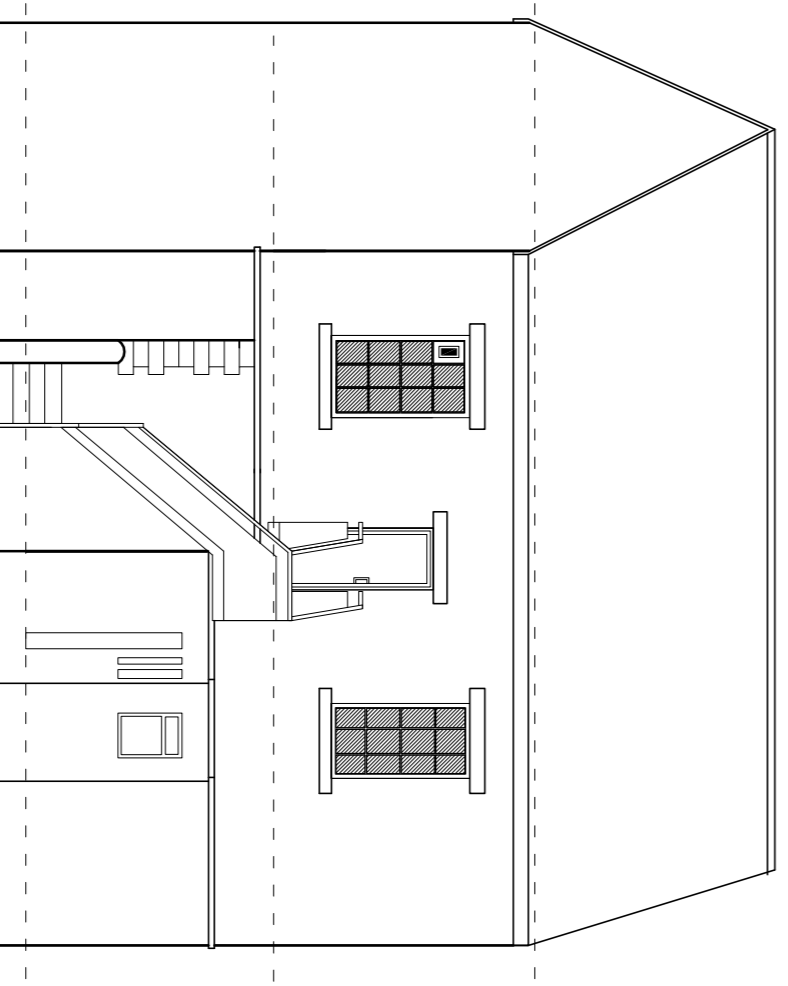

COURTYARD ELEVATION 'A'
SCALE 1:100

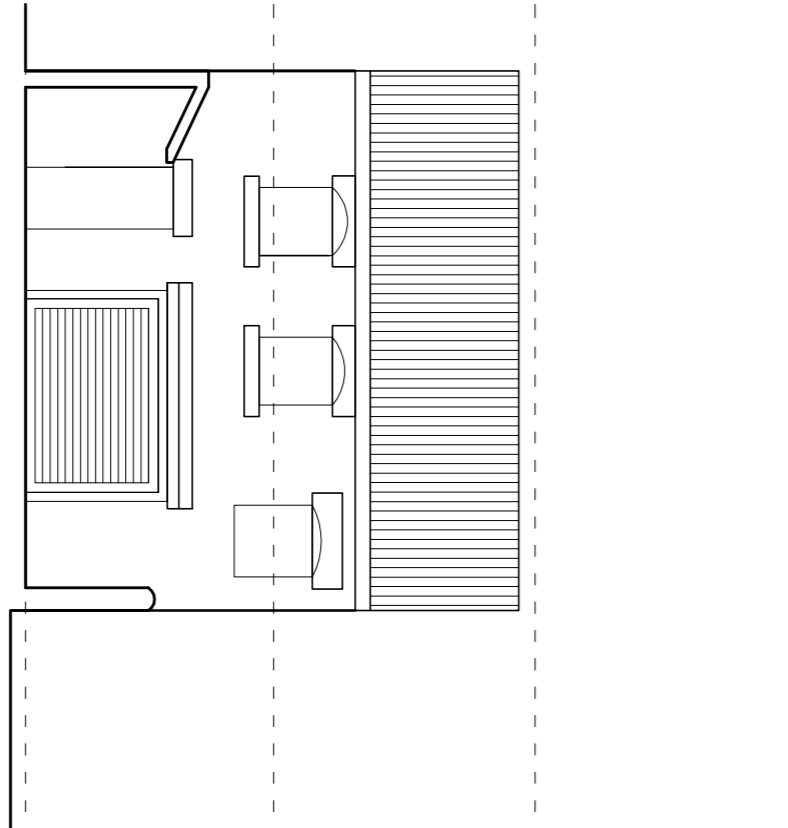

COURTYARD ELEVATION 'B'
SCALE 1:100

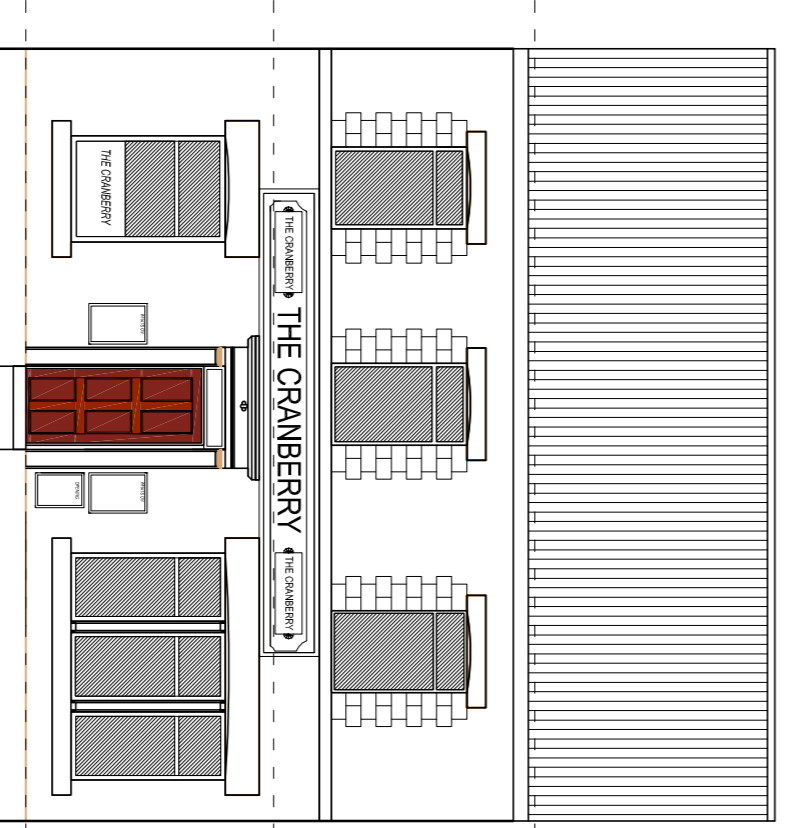

DODWORTH RD. ELEVATION
SCALE 1:100

EXISTING



coda studios Ltd
Hope Works, 25 Mowbray Street,
Sheffield, S3 8EL
t: 0114 279 8003 f: 0114 279 6004
e: info@codastudios.co.uk

Client
John Trueman
Job
The Cranberry

Existing Plans & Elevations

Drawn	Checked	Date	Scale	As Issue	As Issue
AGH	-	07-2013	1:200	1:100	
Revision	Drawings Status	Drawing Number			
-	PLANNING	2117-002			

© COPYRIGHT EXISTS ON THE DESIGN AND INFORMATION SHOWN ON THIS DRAWING. The Contractor must verify all dimensions on site before making shop drawings. Architect to be notified of any discrepancies in dimensions immediately.