




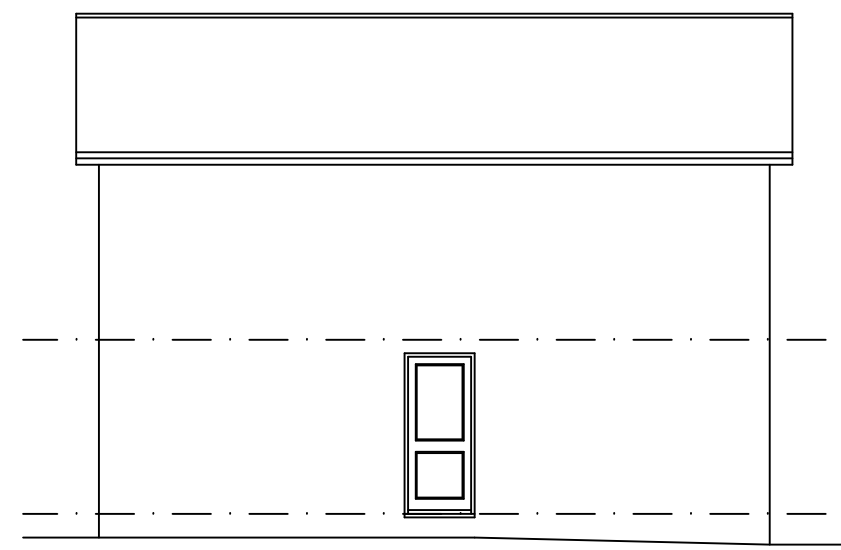

**PROPOSED
SIDE ELEVATION**
SCALE 1:100

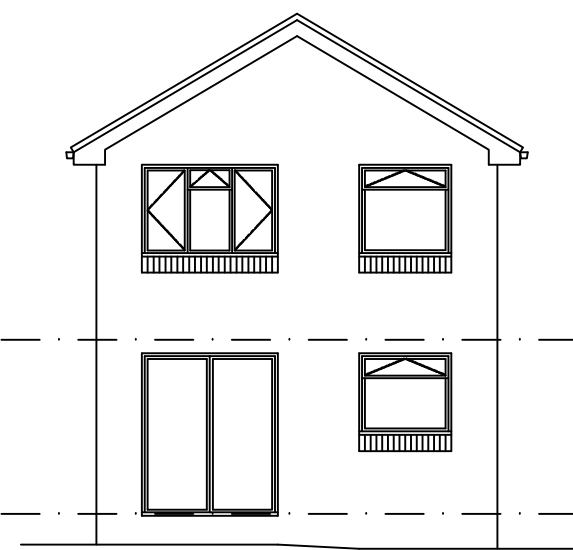


**PROPOSED
REAR ELEVATION**
SCALE 1:100

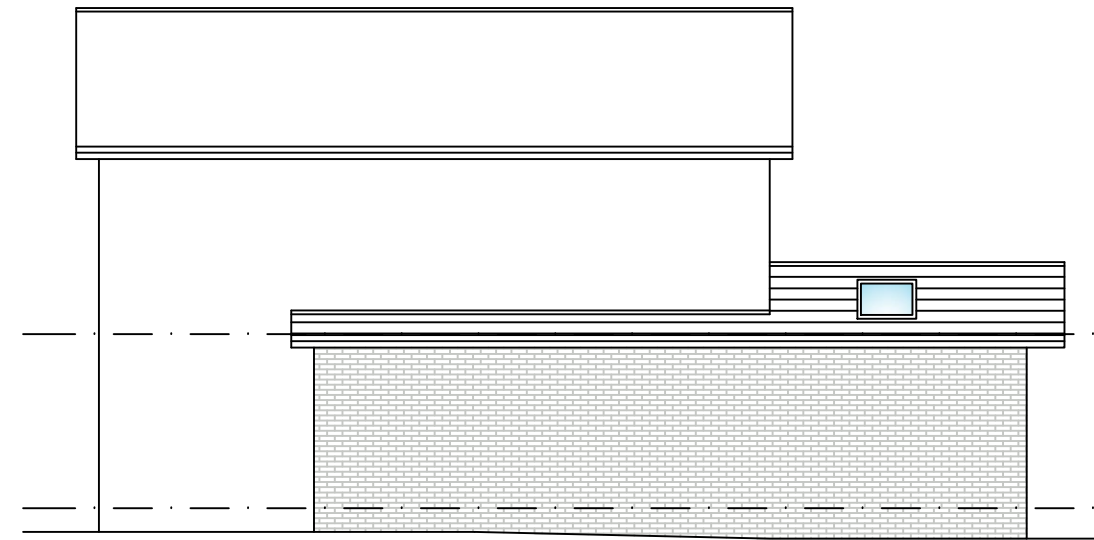

**PROPOSED
SIDE ELEVATION**
SCALE 1:100




**PROPOSED
REAR ELEVATION**
SCALE 1:100

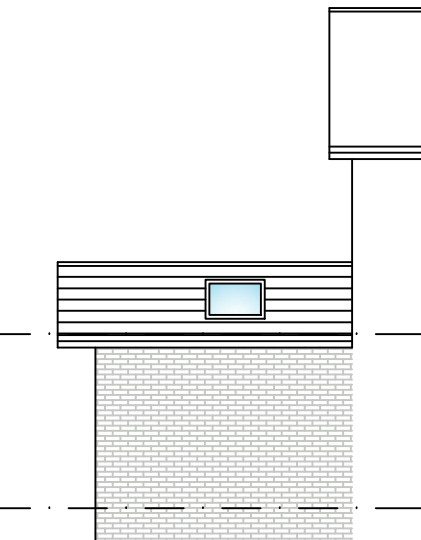


**PROPOSED
SIDE ELEVATION**
SCALE 1:100




LOCATION PLAN
SCALE 1:1250

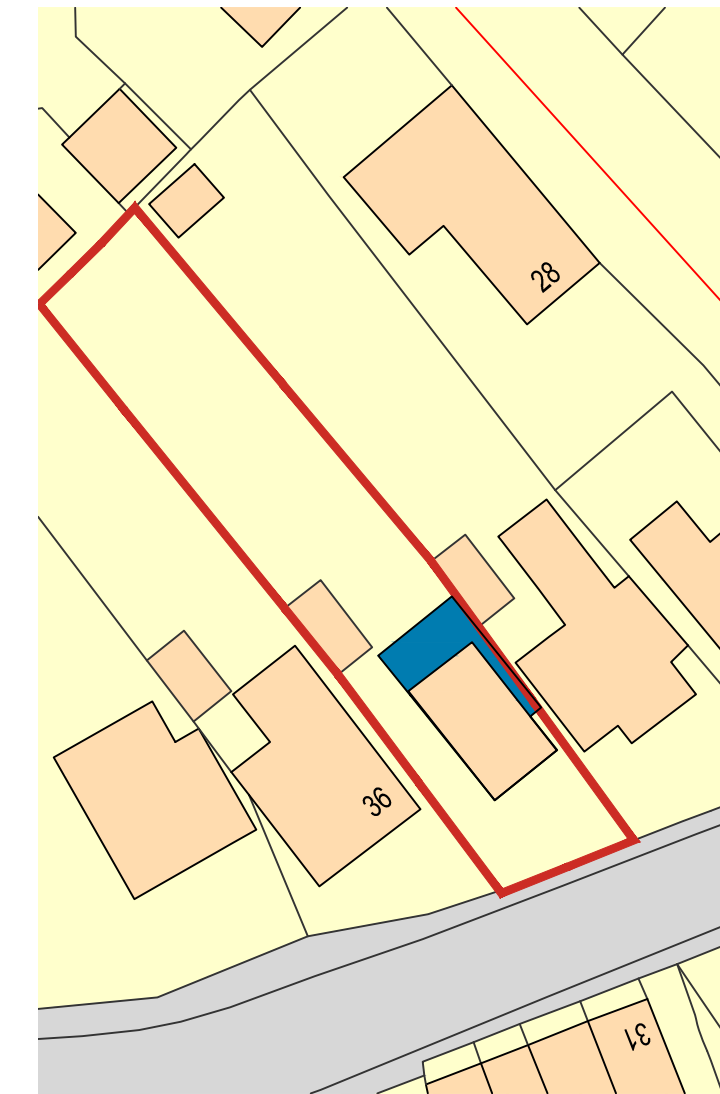

BLOCK PLAN
SCALE 1:500

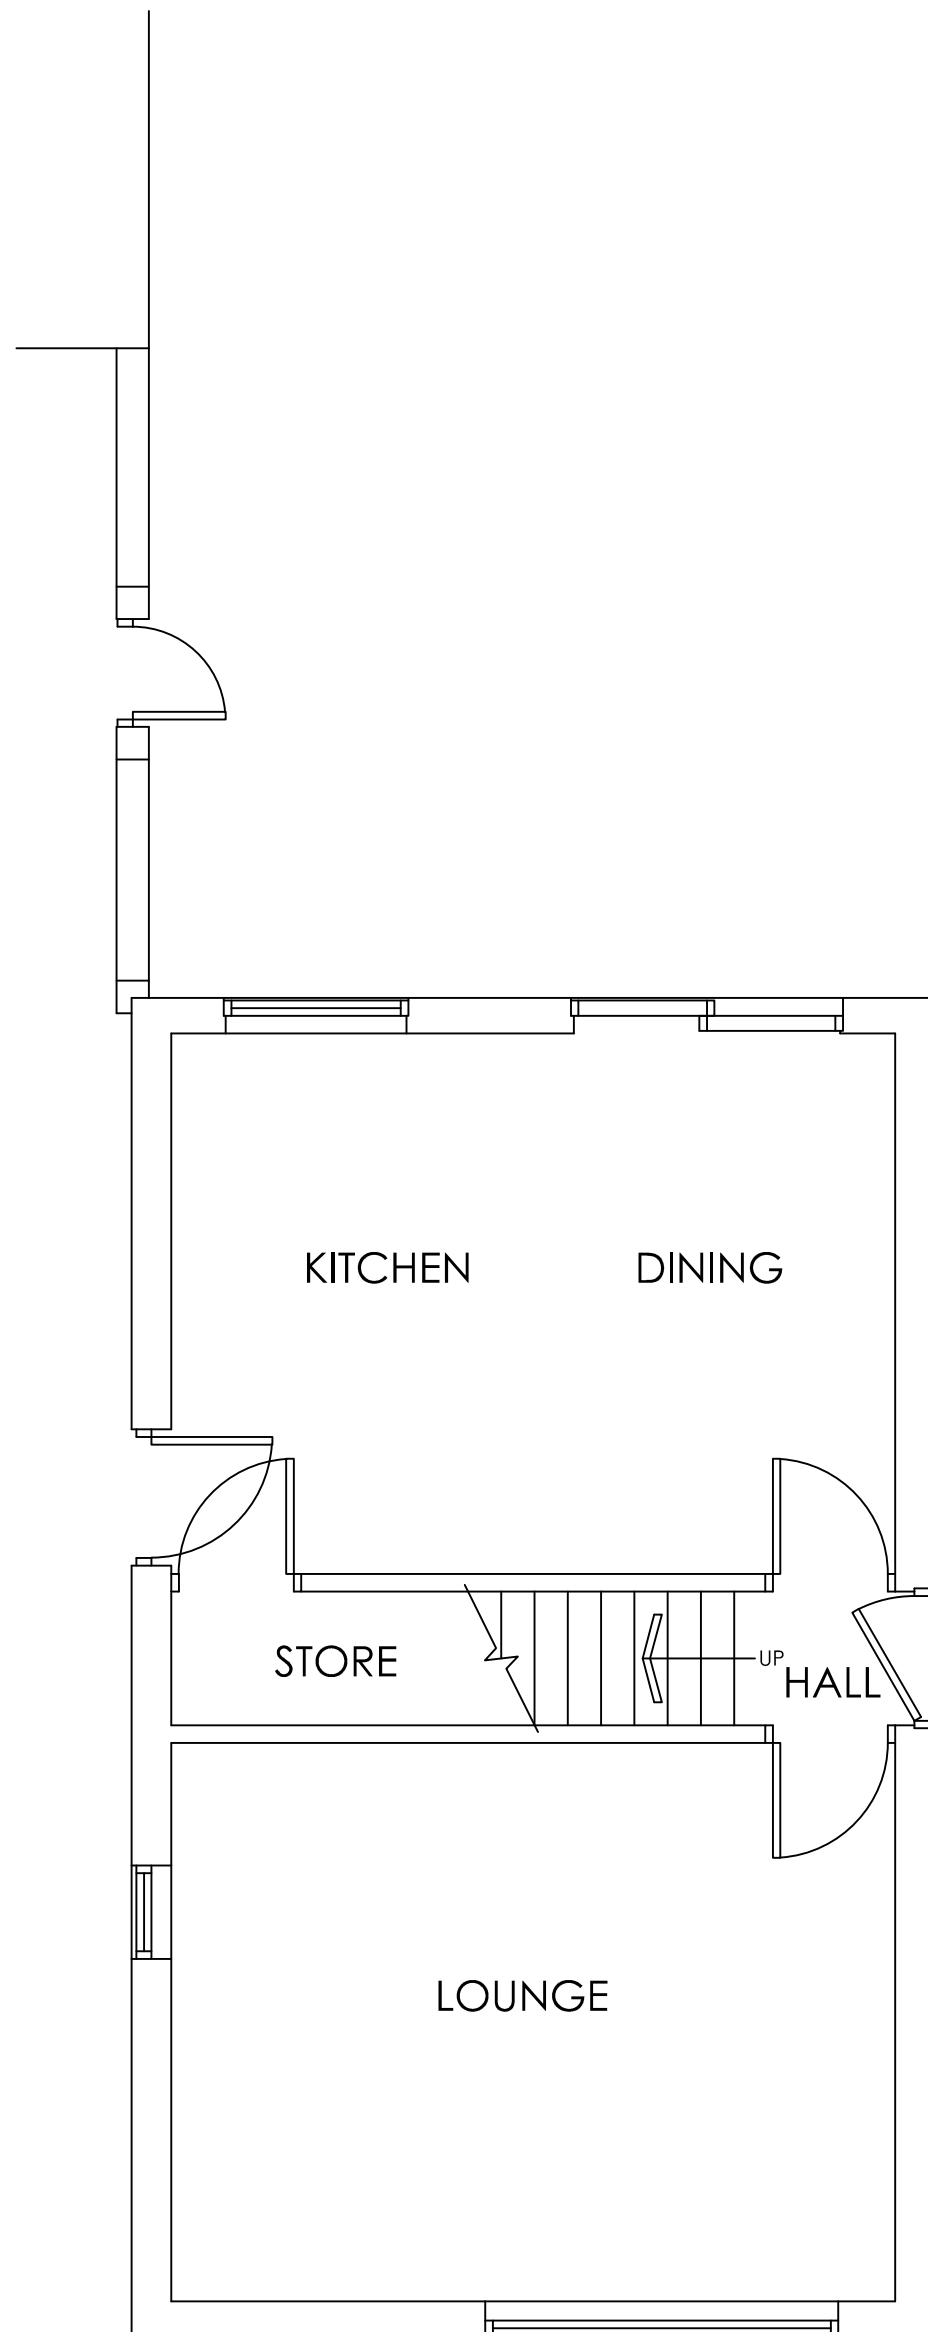

**EXISTING GROUND
FLOOR PLAN**
SCALE 1:50

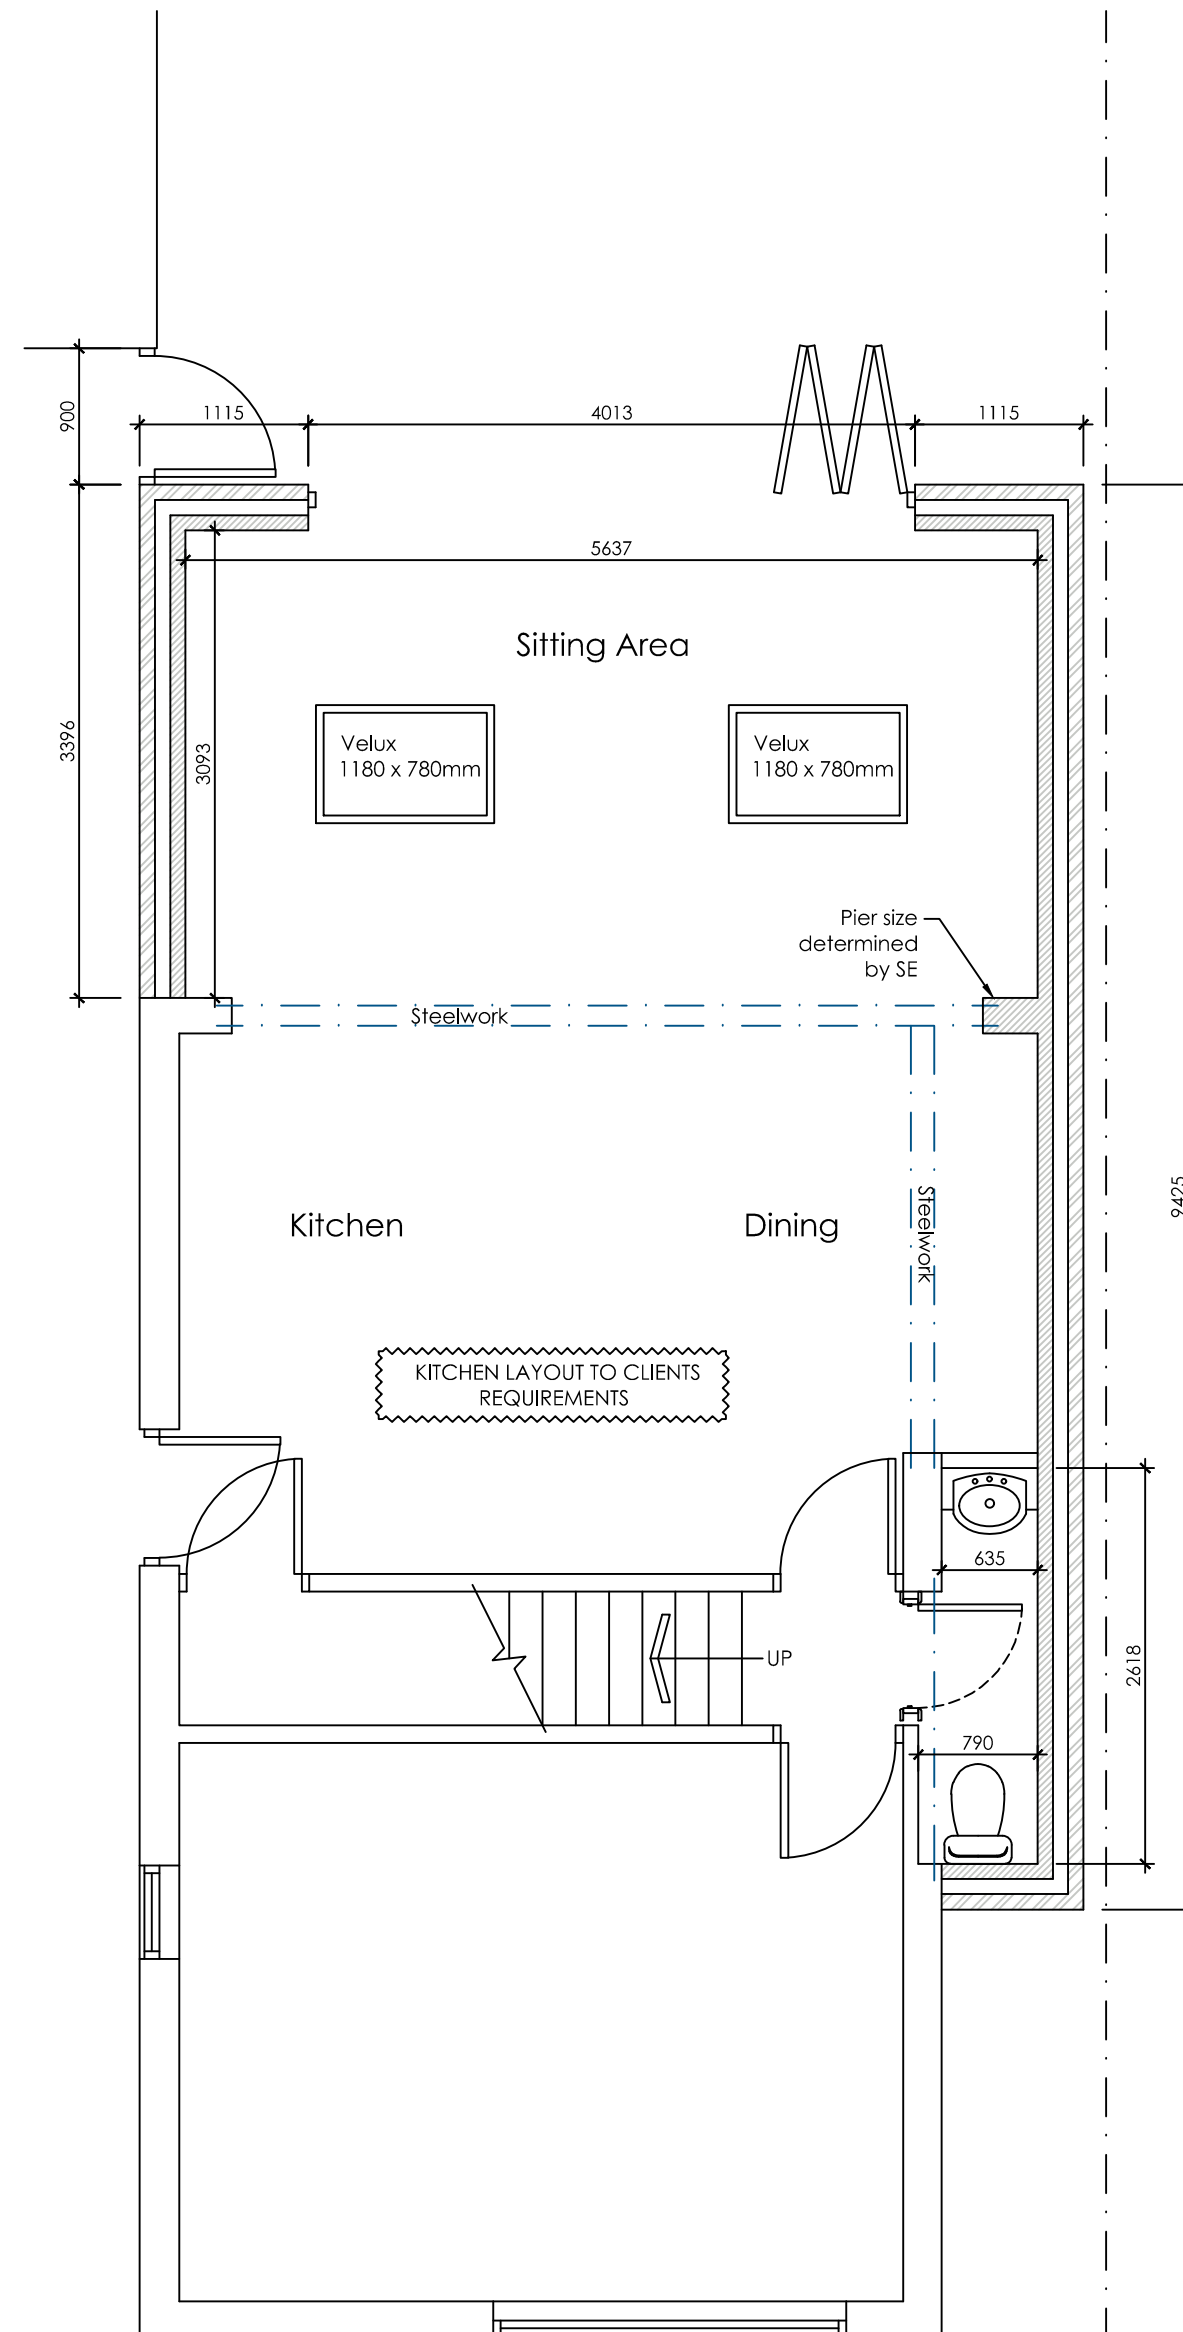

**PROPOSED GROUND
FLOOR PLAN**
SCALE 1:50

 White Agus PARTNERSHIP			OFFICE ONE, 34 VICTORIA ROAD, BARNLEY, S70 2BU			Phone: 01226 208482		
ARCHITECTURAL SERVICES						Email: info@whiteaguspартnership.co.uk Web: www.whiteaguspартnership.co.uk		
Project. PROPOSED EXTENSION AT 34 CHURCH STREET BARNLEY, S75 2RH					Client. MR & MRS TOWERS			
Drawing Title. PLANS AND ELEVATIONS					Date. SEPTEMBER 2020		Scale. 1:50 & 1:100 @ A1	
					Ref. 20-121		Dwg. No. 01	
							Rev. A	
Date	Suffix	Description	Date	Suffix	Description			
08/10/2020	A	REVISED TO CLIENTS REQUIREMENTS						